


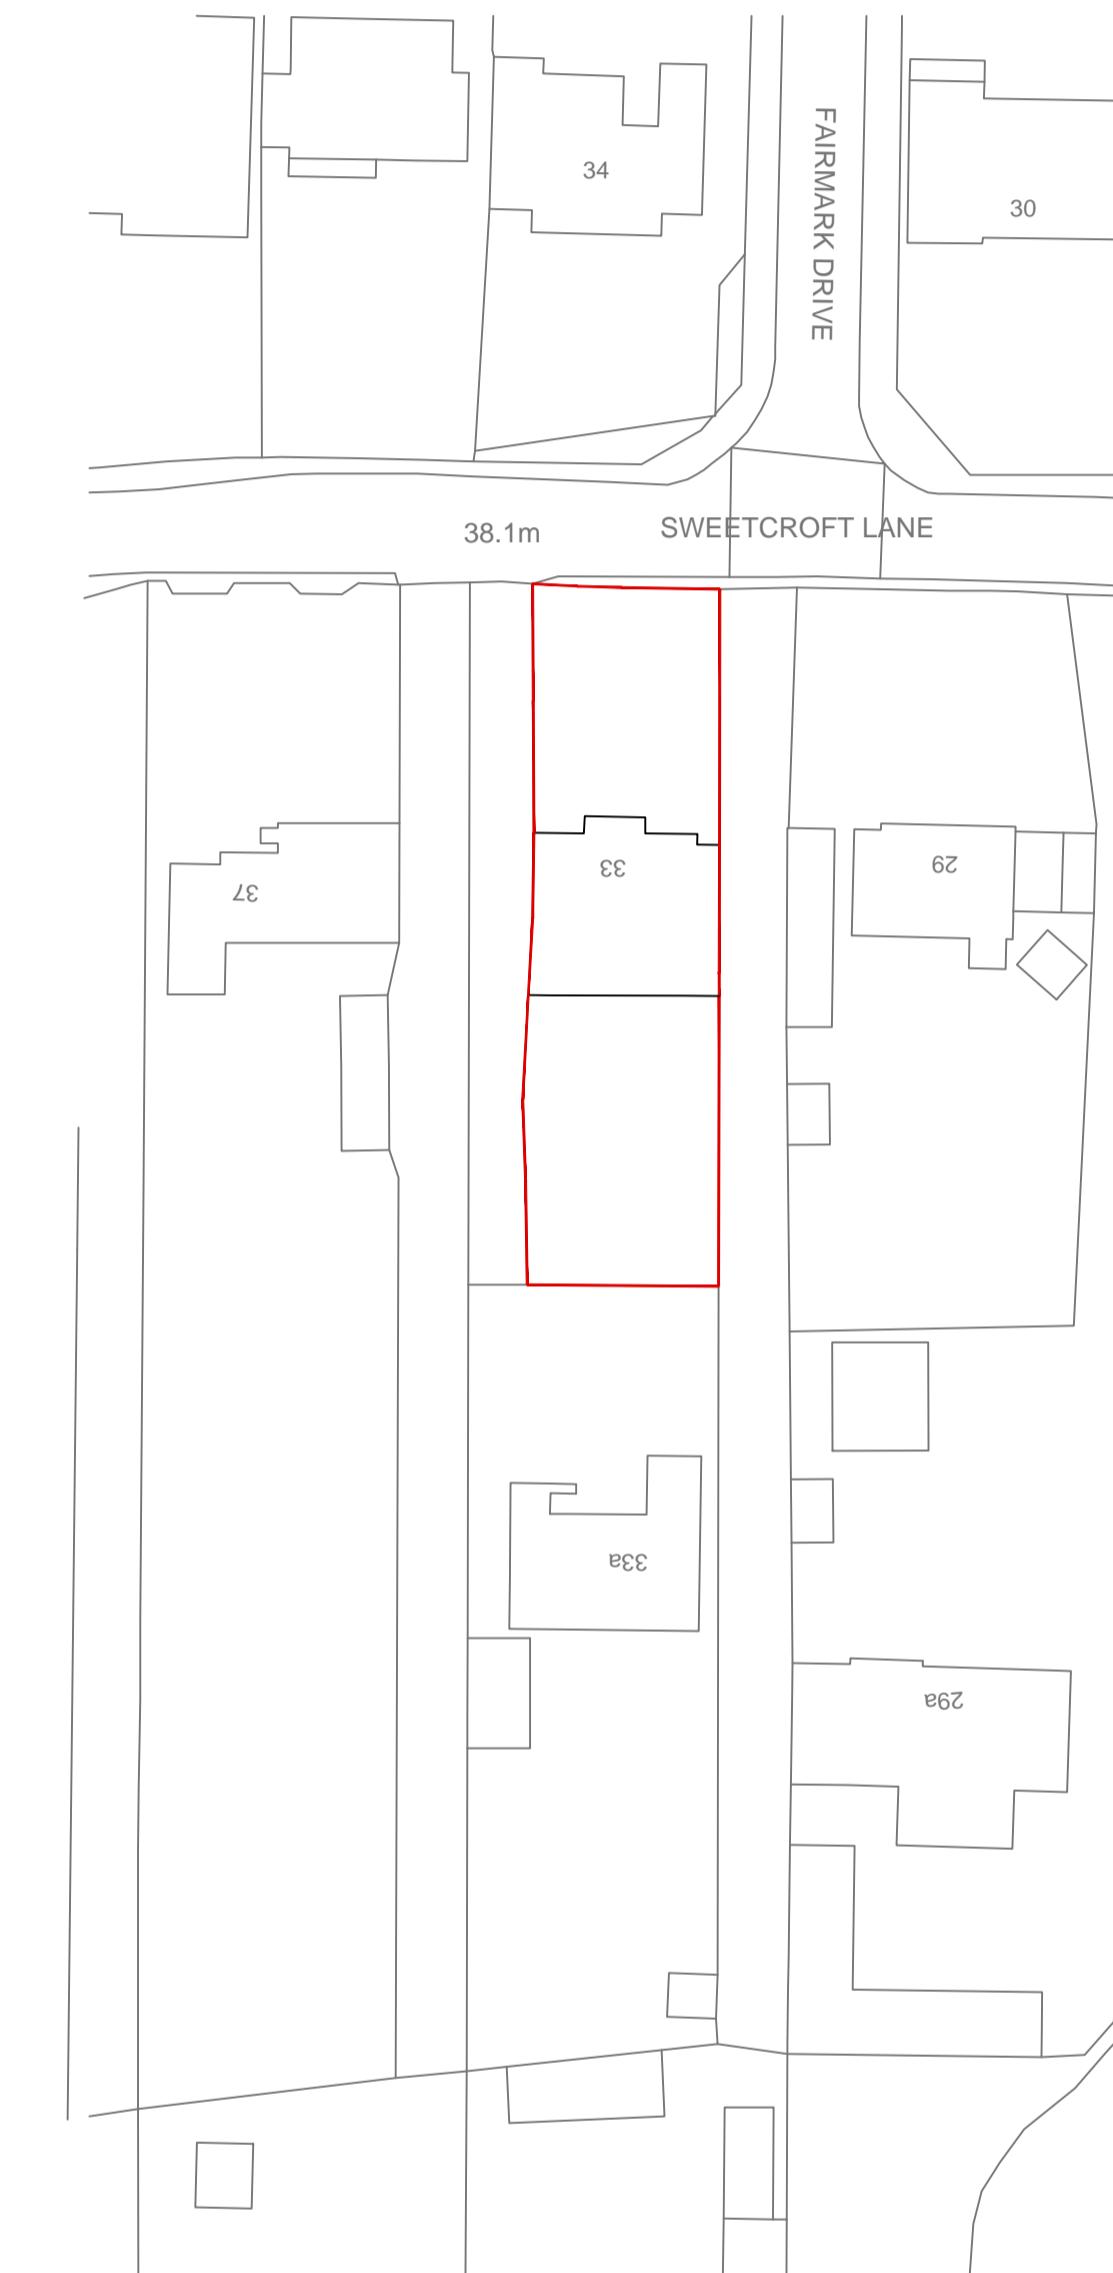

LOCATION PLA  
ESC.: 1/1250



SITE PLAN  
ESC.: 1/500

0 1m 2 3 4 5 6 7 8 9 10m



LUXATTI

**COPYRIGHT**  
This drawing has been produced by LUXATTI  
HOMES, LTD design team and is not to be  
used or reproduced by any other party for any  
purpose.  
Site survey to be conducted before any building  
work is carried out. Any discrepancies to be  
reported to architect

All Measurements to be checked prior to construction any change to be reported back to This Office.

Contractor Responsible to call out Building Control Officer as required at stages as requested by council

**IMPORTANT NOTE:**  
ALL GUTTERS, FOUNDATIONS AND DOWN PIPES TO  
REMAIN WITHIN THE BOUNDARY LINES OF THE SUBJ  
PROPERTY. ALL PLANS ARE SUBJECT TO FULL PLAN  
APPROVAL BY BUILDING CONTROL, NOT BUILDING N

REVISION  
DESIGN

BRAND

**DISCLAIMER:**  
THESE ARE THE PLANNING DRAWINGS AND SHOULD NOT BE  
USED FOR STRUCTURAL CALCULATIONS OR ANY  
ENGINEERING PURPOSE.

ISSUE:  
**PLANNING ISSUE**

---

PROJECT:  
**33 SWEETCROFT  
HILLINGDON  
UB10 9LE**

<b>TITLE:</b> <b>LOFT CONVERSION WITH INSTALLATION OF 5 ROOF WINDOWS</b>	
<b>SCALE:</b> 1:100 @ A1	<b>DATE:</b> <b>SET 2021</b>

DWG NO: