



SWEETCROFT LANE

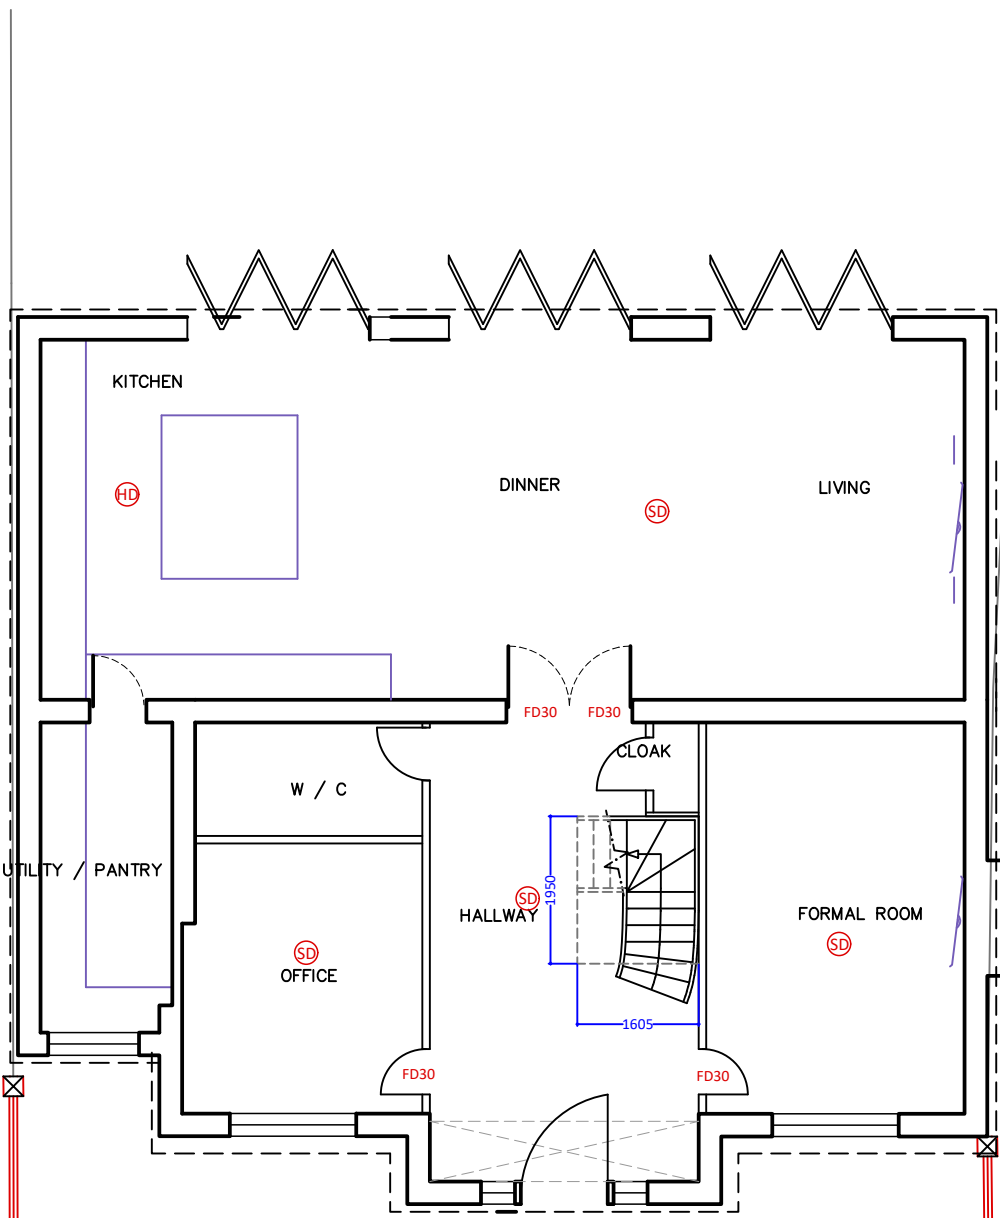

PROPOSED GROUND FLOOR PLAN
1:100

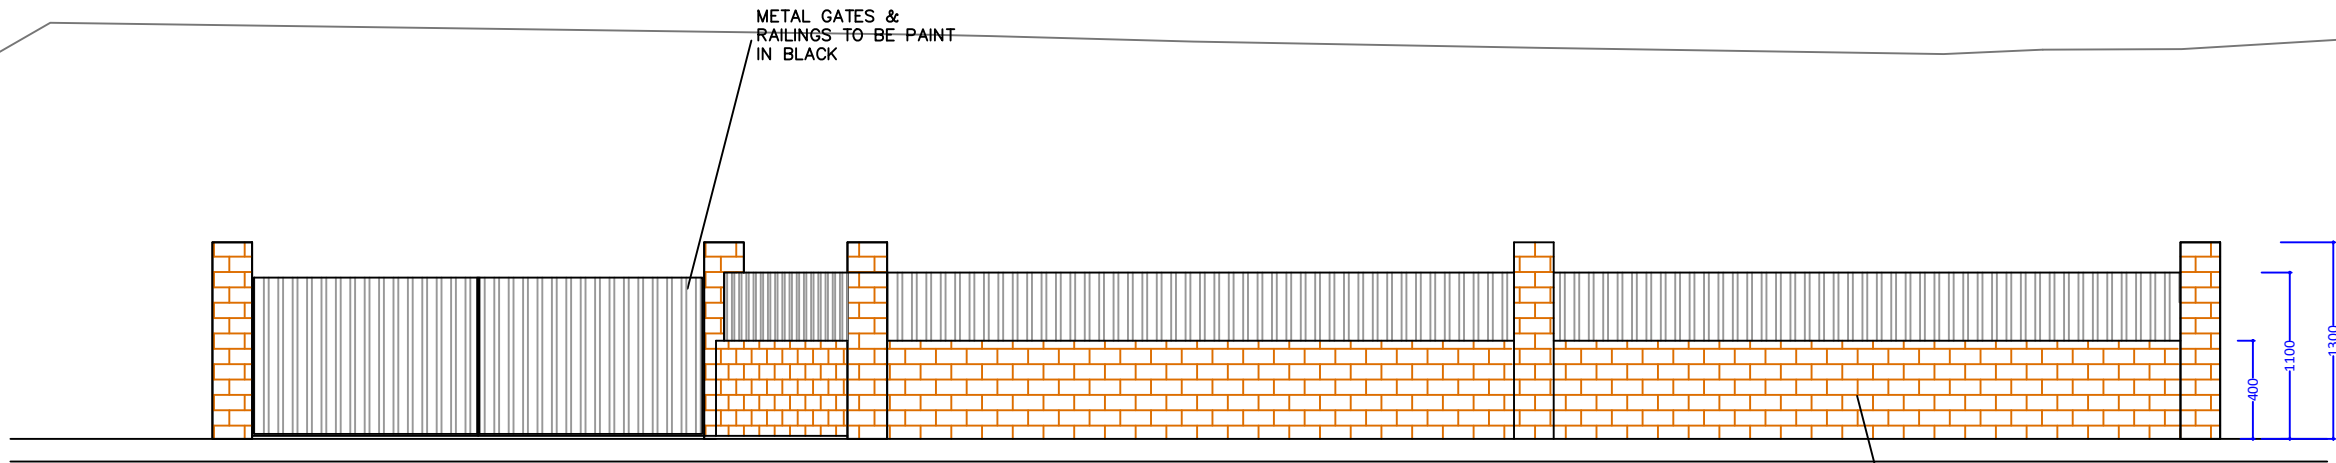

PROPOSED FRONT WALL ELEVATION
1:50

BRICKWORK IN 'Classic
Traditional English
Red' BRICKS

0 1m 2 3 4 5 6 7 8 9 10m
SCALE BAR 1:100



COPYRIGHT
This drawing has been produced by LUXATTI
HOMES, LTD design team and is not to be
used or reproduced by any other party for any
purpose.
Site survey to be conducted before any building
work is carried out. Any discrepancies to be
reported to architect.

All Measurements to be checked prior to
construction any change to be reported back
to This Office.
Contractor Responsible to call out Building
Control Officer as required at stages as
requested by council

IMPORTANT NOTE:
ALL GUTTERS, FOUNDATIONS AND DOWN PIPES TO
REMAIN WITHIN THE BOUNDARY LINES OF THE SUBJECT
PROPERTY. ALL PLANS ARE SUBJECT TO FULL PLANS
APPROVAL BY BUILDING CONTROL, NOT BUILDING NOTICE.

REVISION	DESCRIPTION	DRAWN BY	DATE

DISCLAIMER:
THESE ARE THE PLANNING DRAWINGS AND SHOULD NOT BE
USED FOR STRUCTURAL CALCULATIONS OR ANY
ENGINEERING PURPOSE.

ISSUE:
PLANNING ISSUE
PROJECT:
33 SWEETCROFT
HILLINGDON
UB10 9LE

TITLE:
ERECTION OF A FRONT WALL
WITH AN ENTRY GATE
SCALE:
1:100 @ A1
DATE:
MAR 2022

DWG NO:
FW.J.033/0.02r2