


EXISTING 1:50

0m .5m 1m 2m 3m 4m 5m
SCALE BAR IN METERS

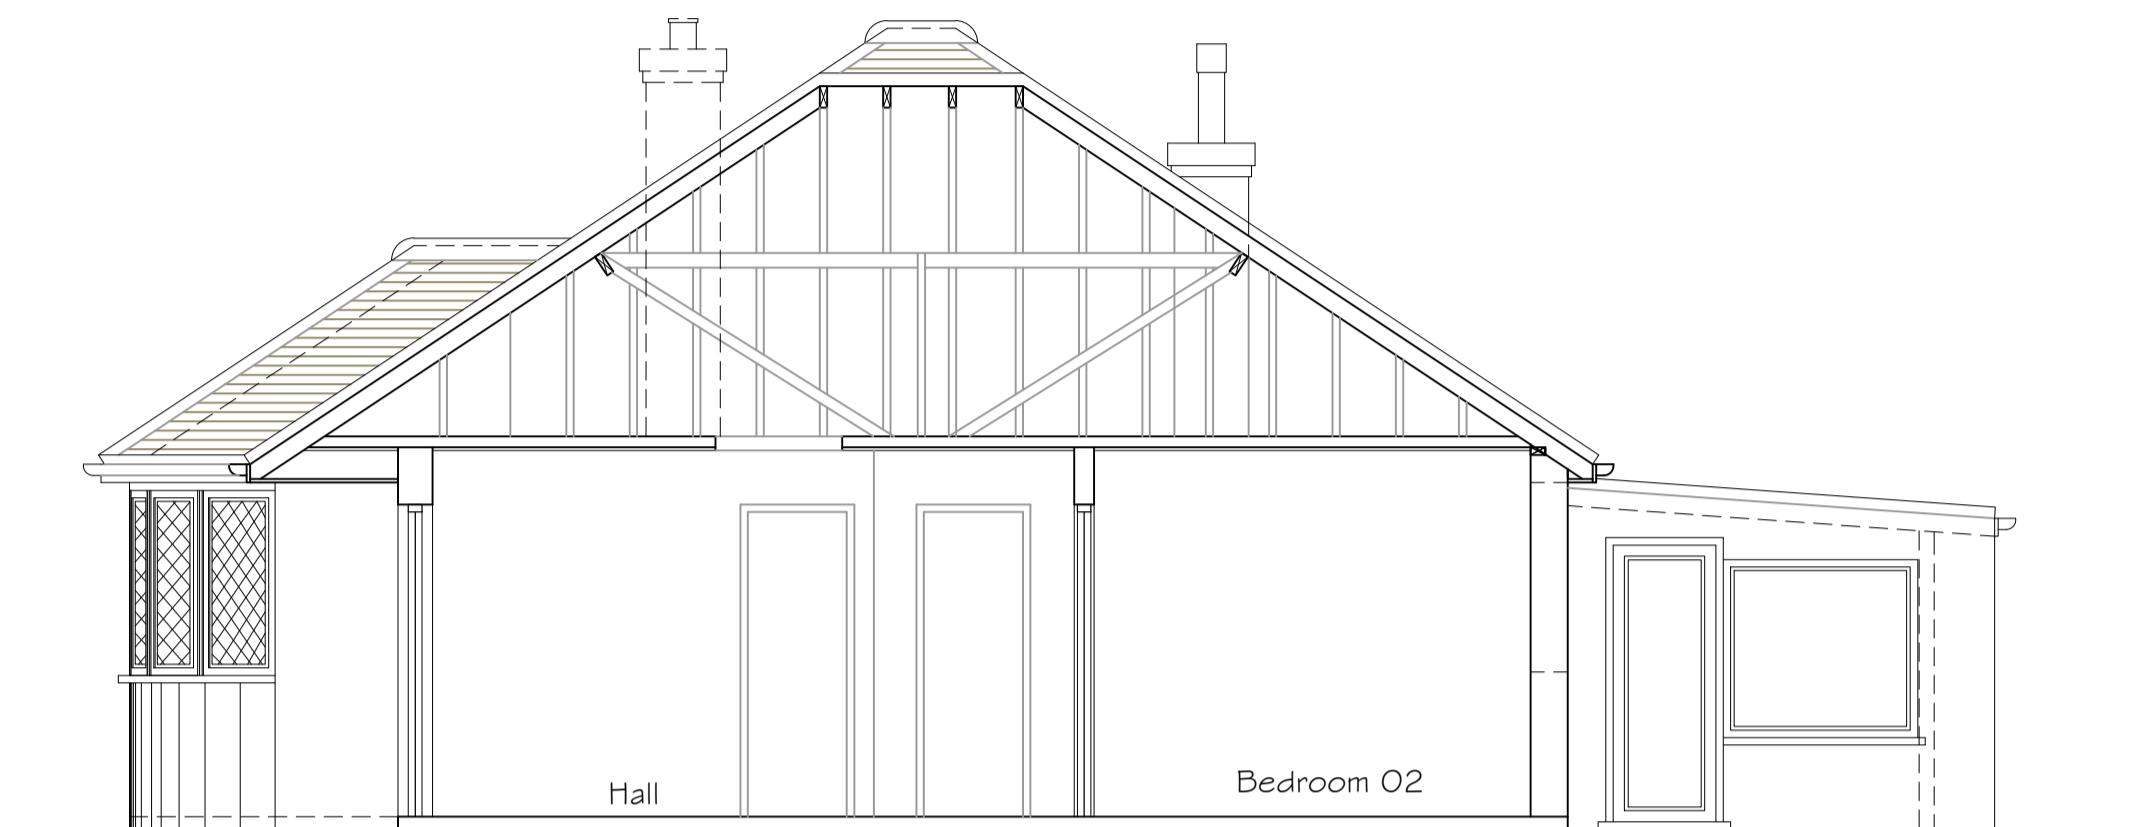

EXISTING SECTION A-A

EXISTING 1:100

0m .5m 1m 2m 3m 4m 5m
SCALE BAR IN METERS




EXISTING FRONT ELEVATION



EXISTING REAR ELEVATION




EXISTING SIDE ELEVATION O1

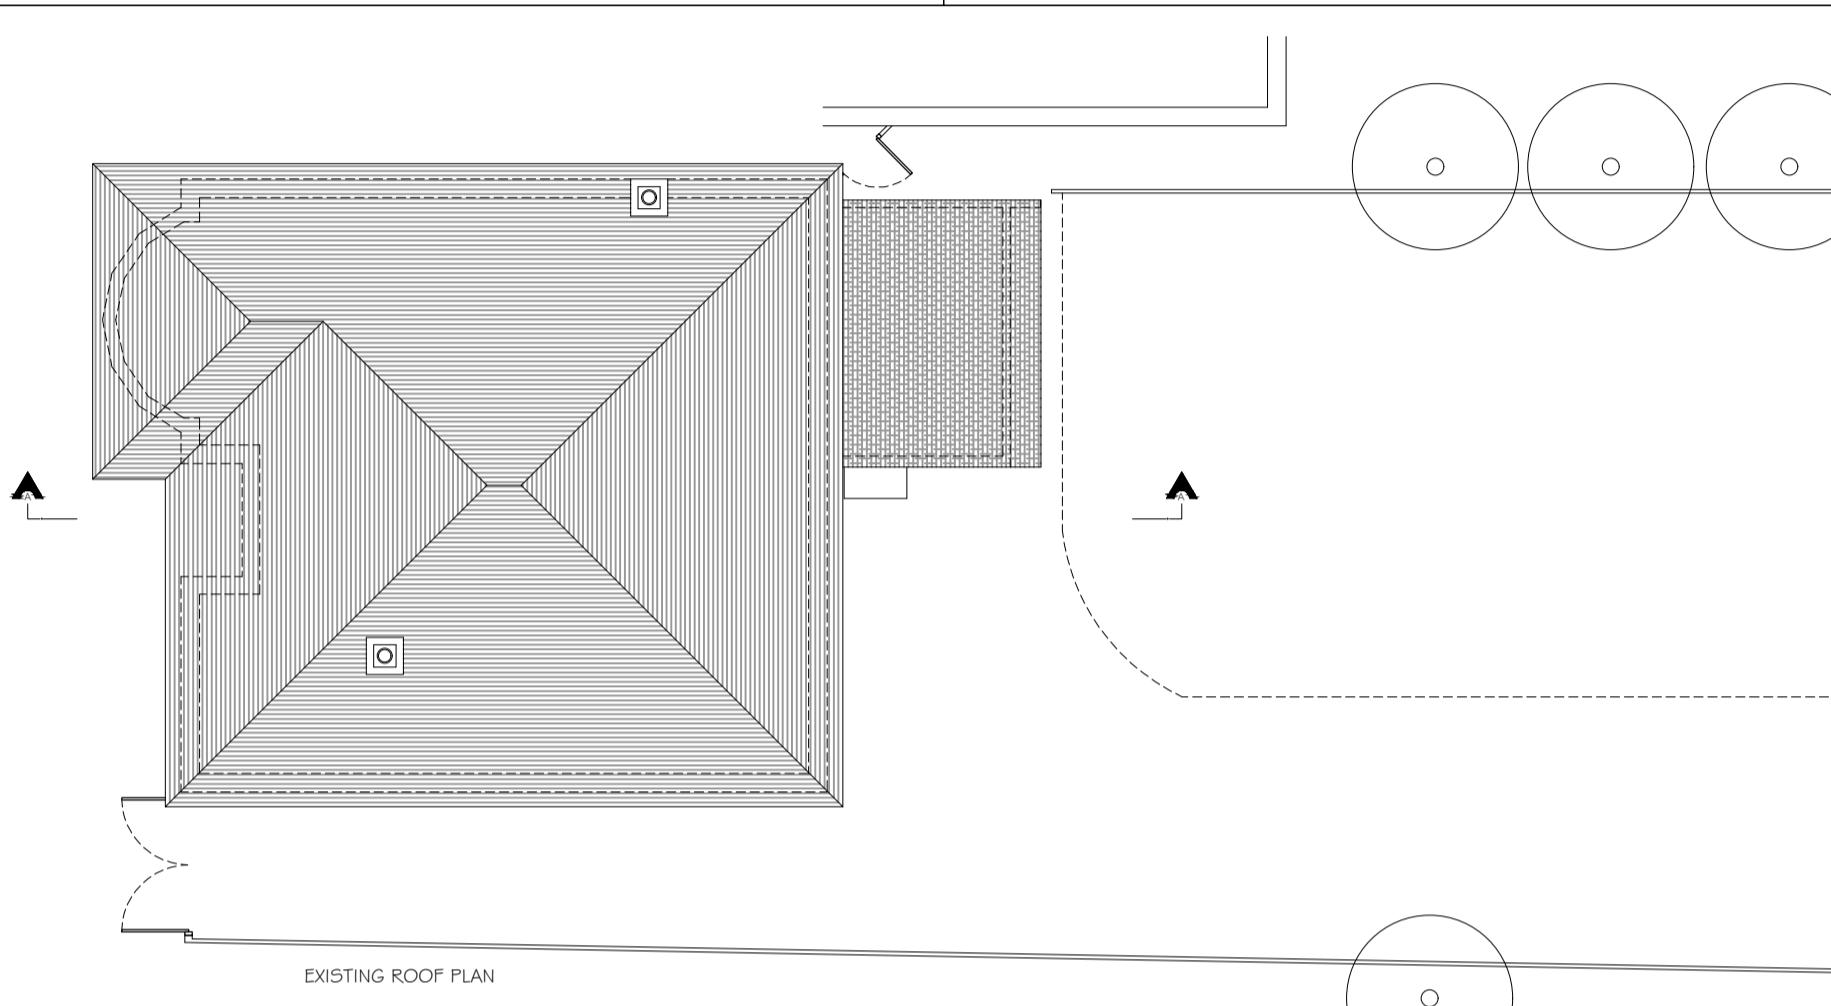


EXISTING ROOF PLAN



EXISTING SIDE ELEVATION O2

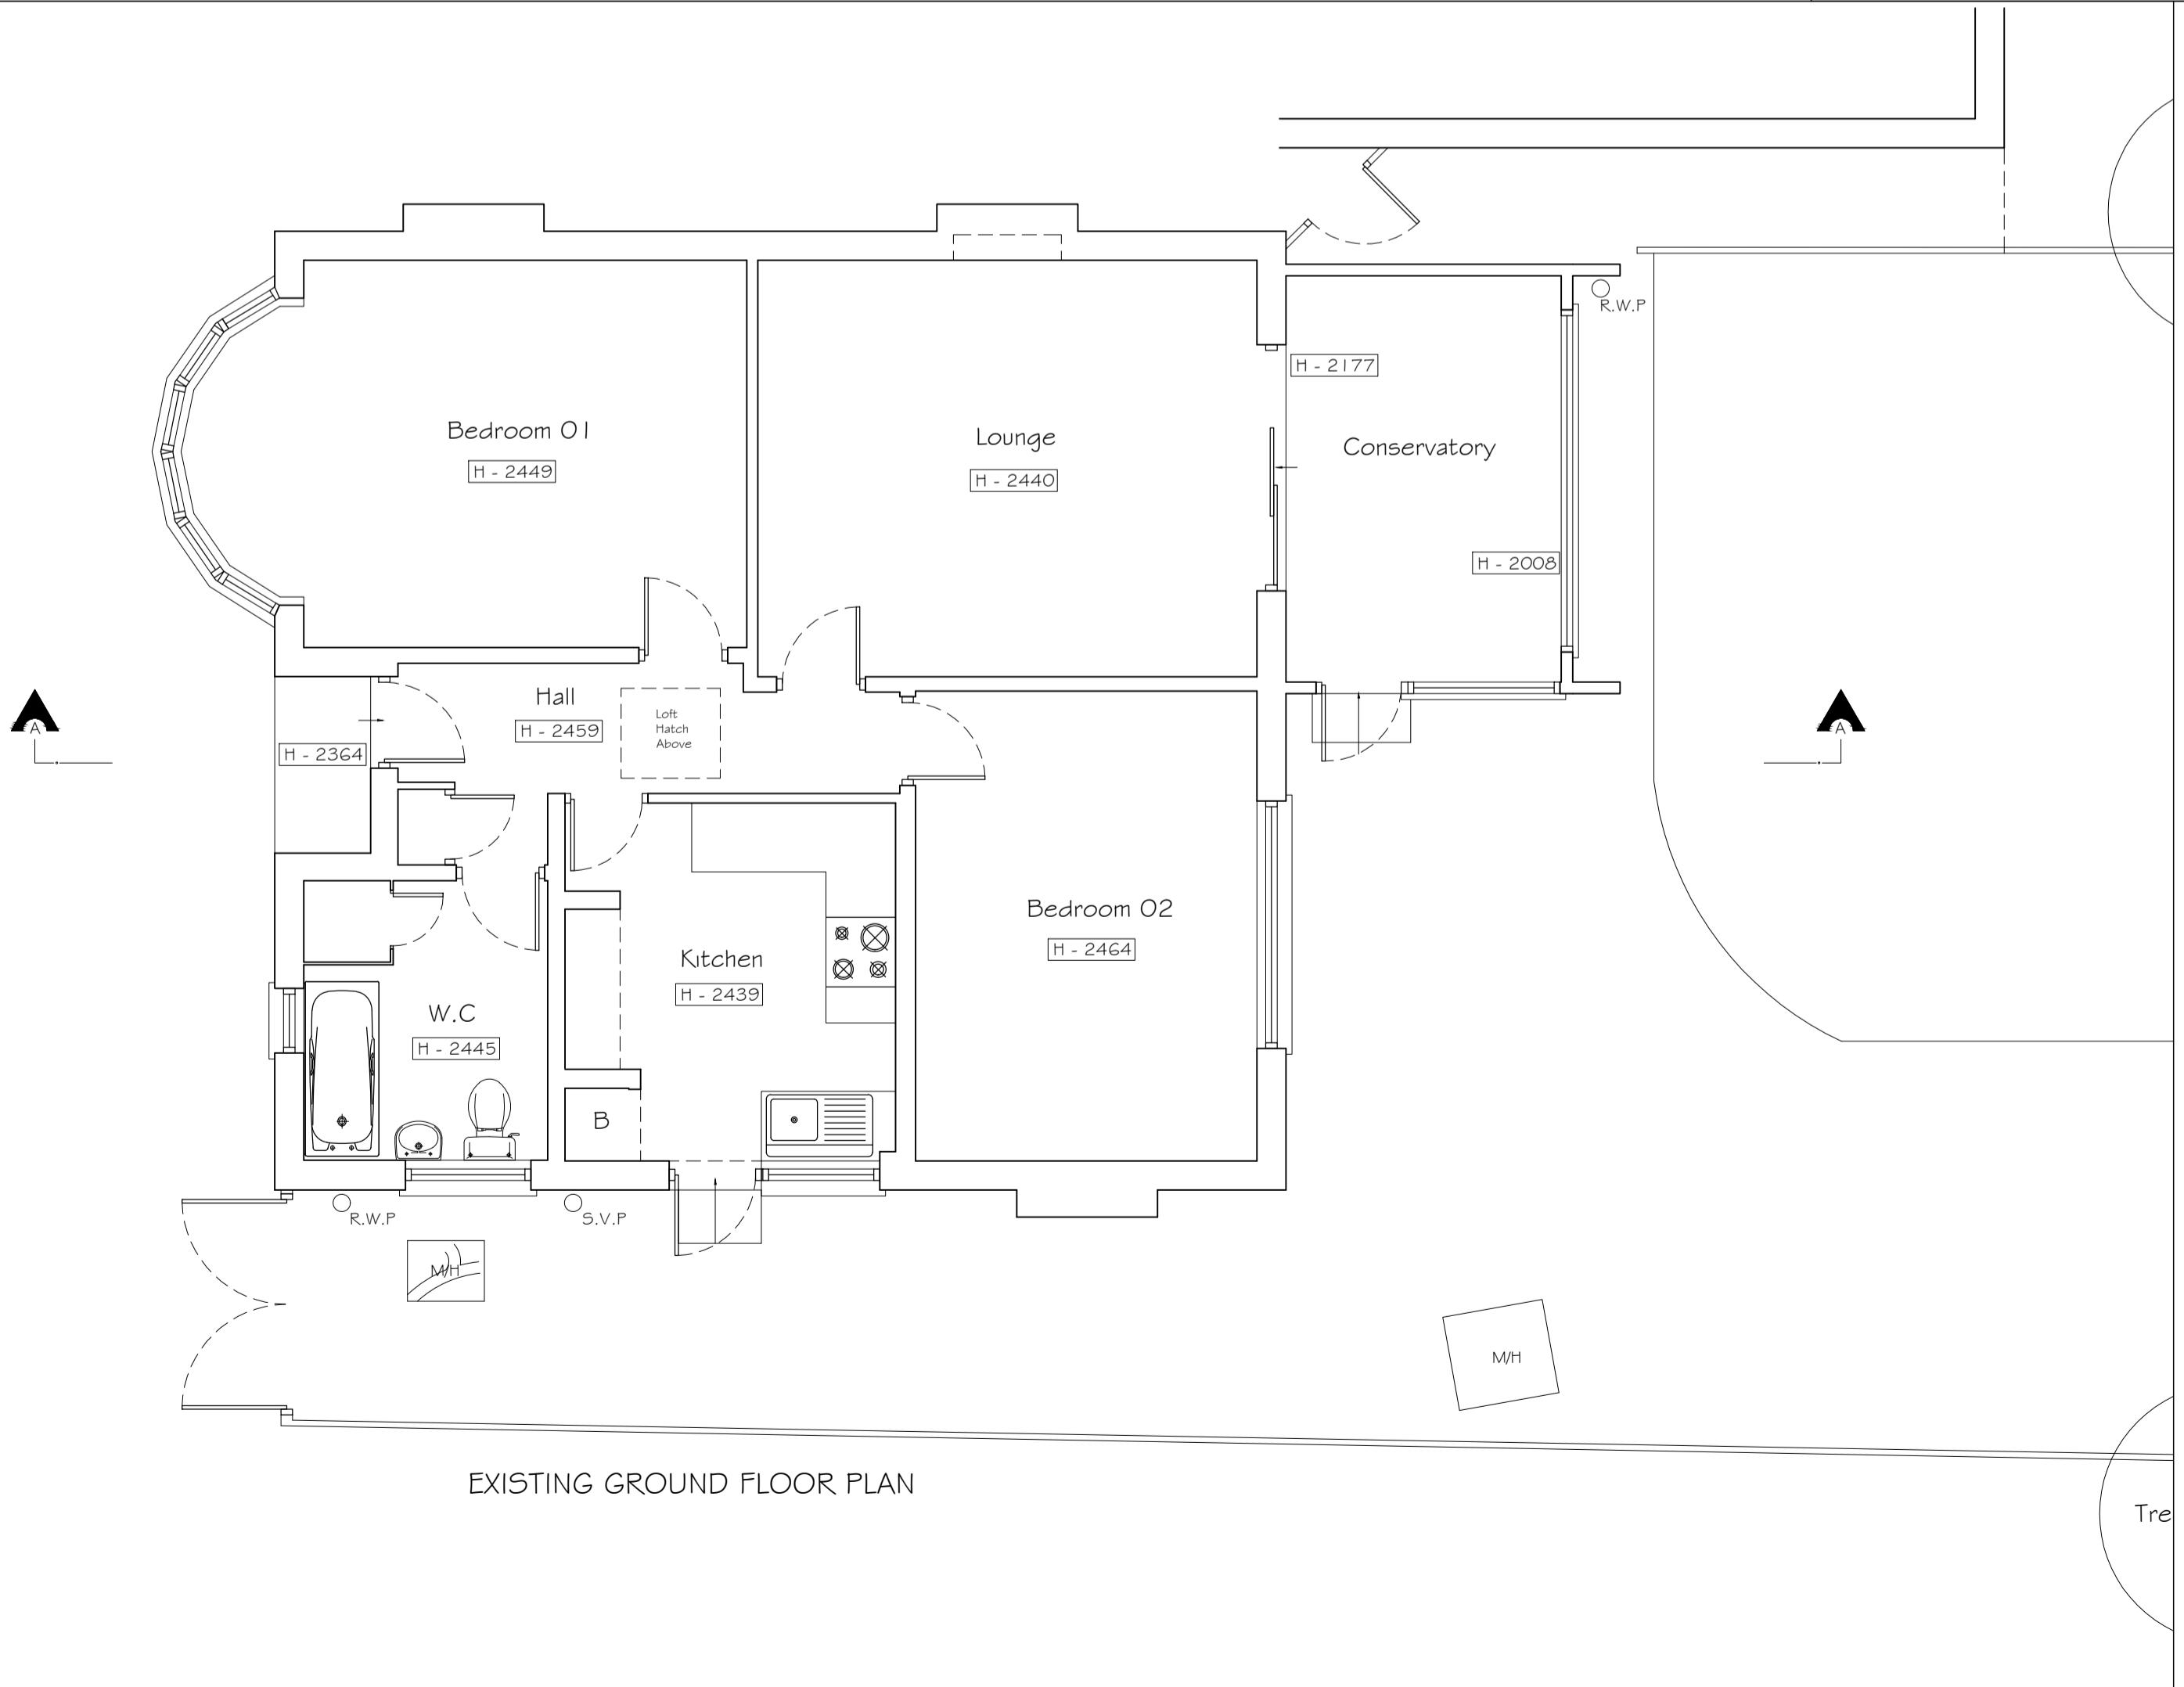

EXISTING GROUND FLOOR PLAN

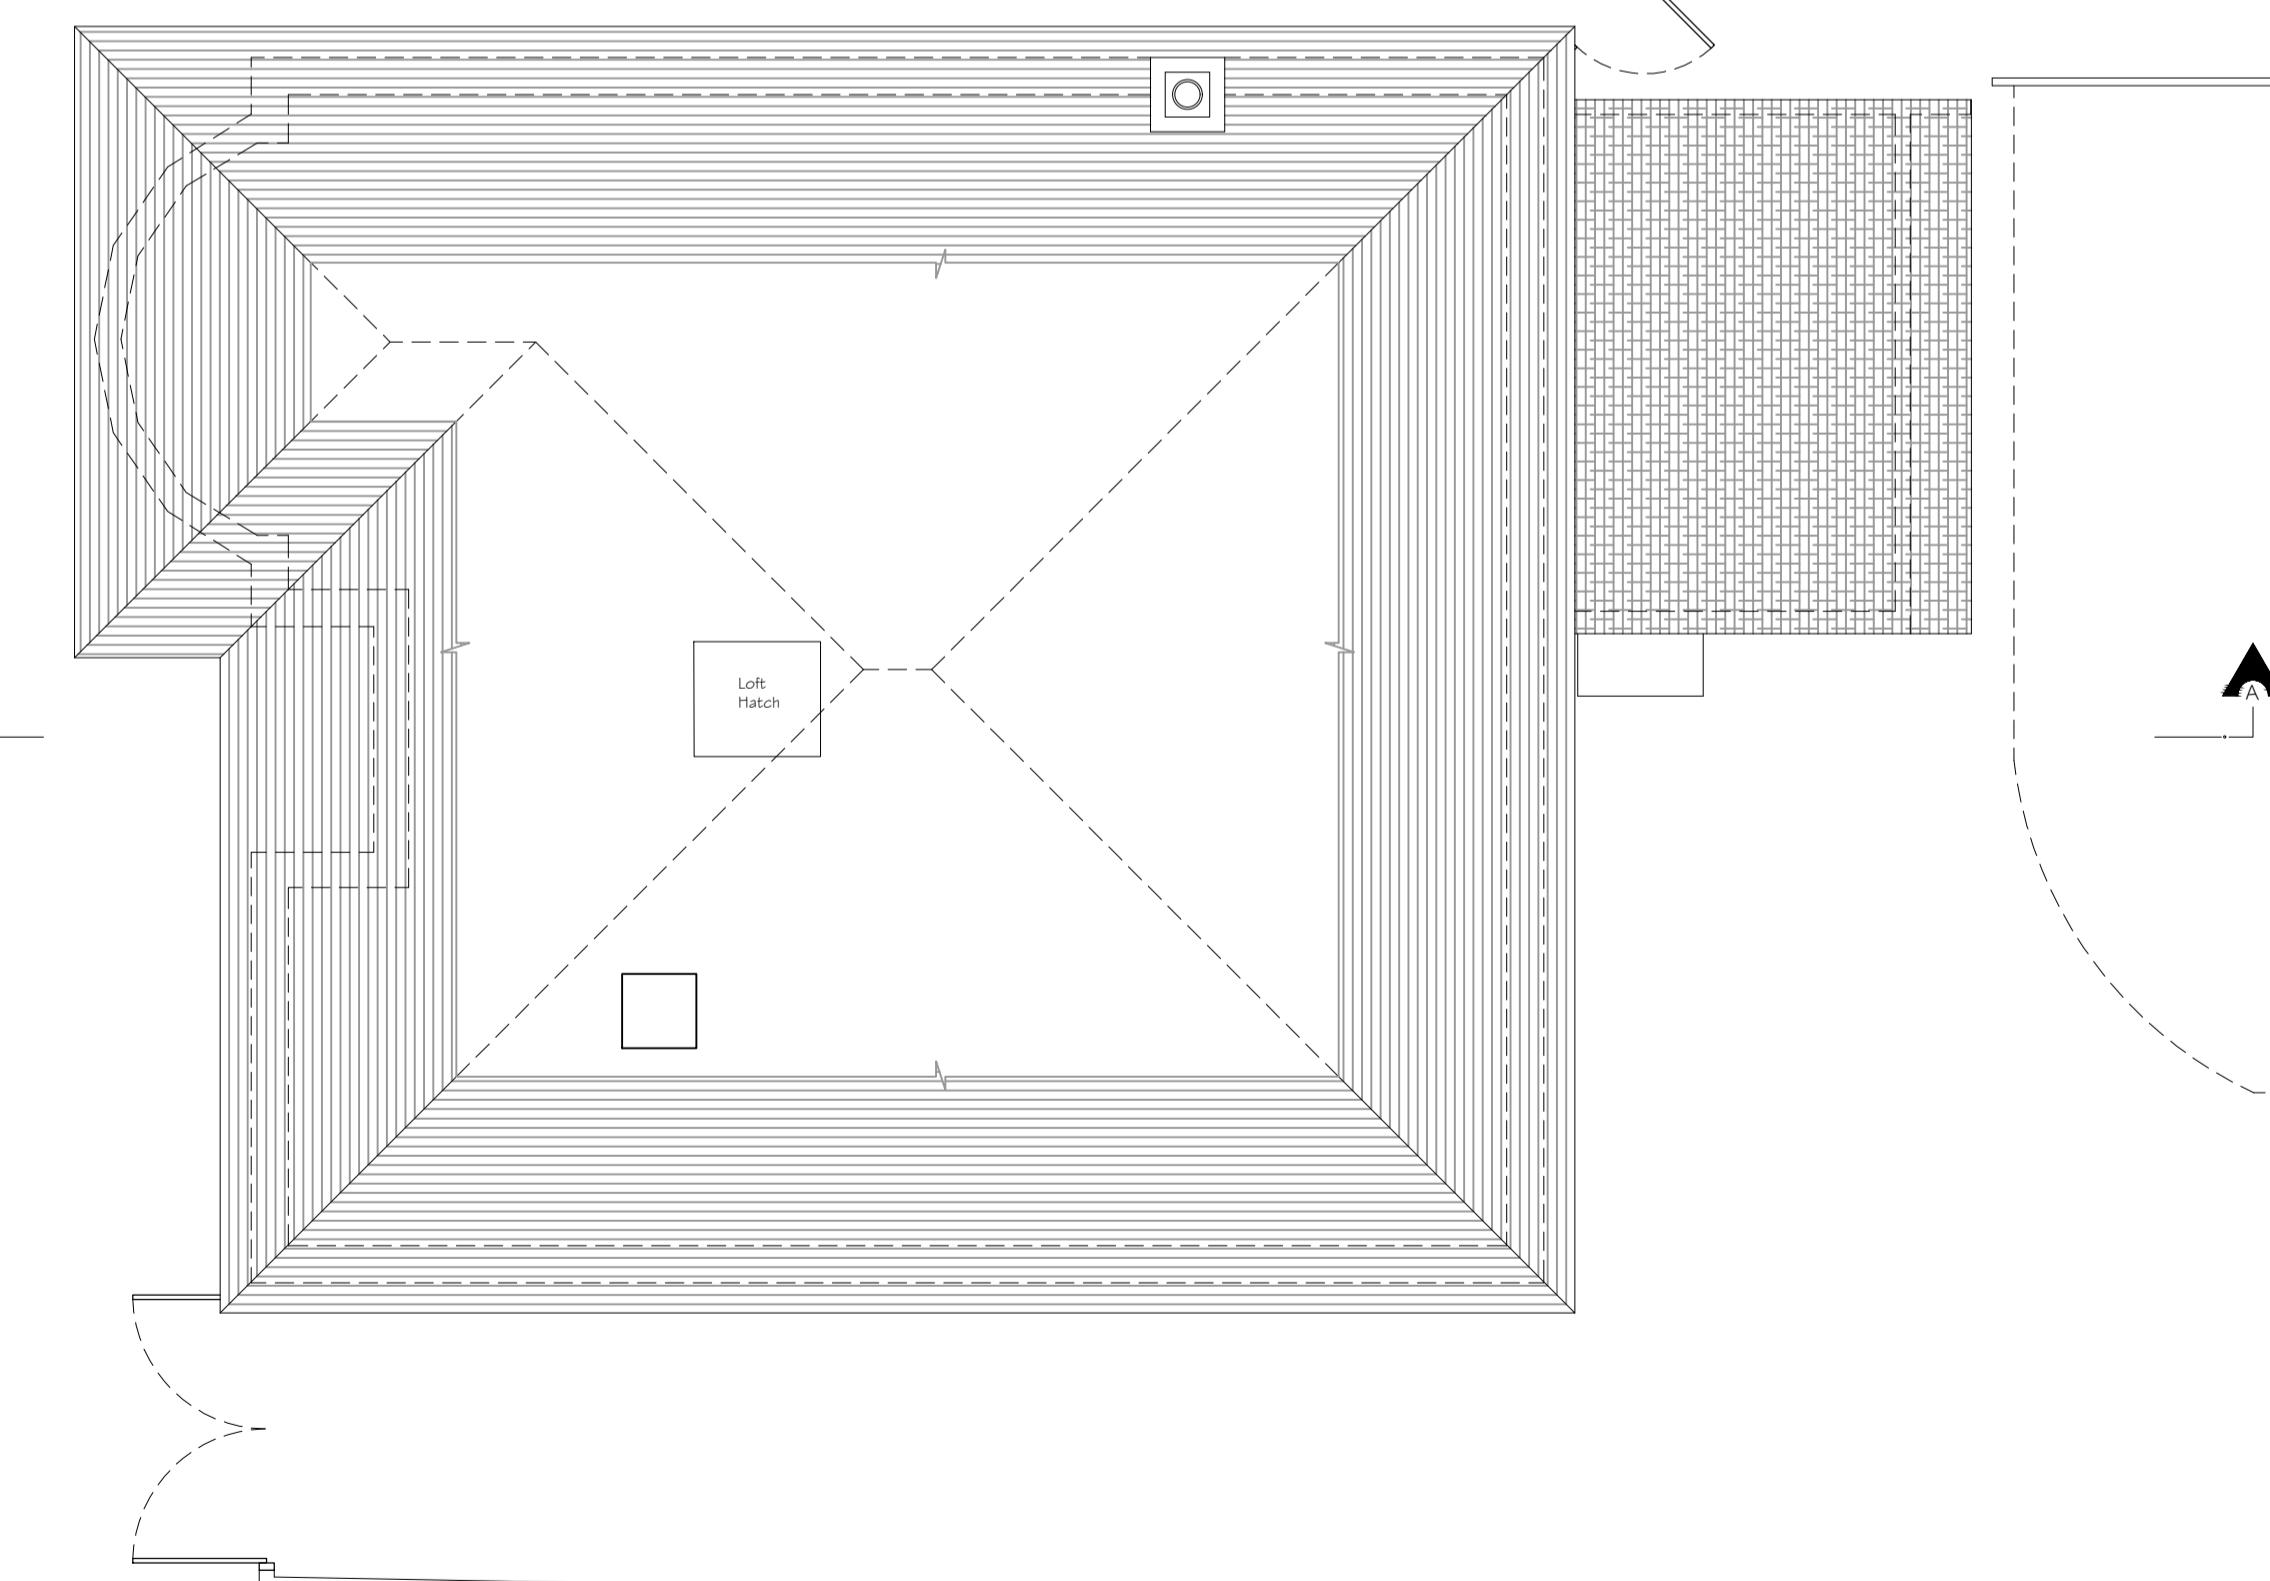

EXISTING LOFT PLAN

studio
136 **architects**
6 The Broadway, Wembley, Middlesex, HA9 8JT
Tel/Fax: 020 8907 7131 e-mail: info@studio136.co.uk

Project

GROUND FLOOR EXTENSION & LOFT CONVERSION AT
23 RUSHDENE ROAD
HA5 1SW

Client:
MR & MRS MAIN
23 RUSHDENE ROAD
HA5 1SW

Drawing Title
EXISTING PLANS
SECTION & ELEVATIONS

Scale 1:100 / 1:50 @ A1 Drawn Checked Authorised
JULY 2024 - - -

Drawing Number
ST_JUL 24_23 RUS_001 Rev -

Copyright © Studio 136 Architects Ltd
This drawing which is the property of Studio 136 Architects Ltd
is the subject of Intellectual Property Rights including
copyright and design right and shall not be reproduced,
copied, loaned or submitted to any other party without the
written consent of Studio 136 Architects Ltd

This drawing is not to be scaled. Only figured dimensions
to be taken. Any discrepancies to be reported to the
Studio 136 Architects Ltd prior to setting out or ordering
of any materials