


PROPOSED 1:50

A horizontal scale bar with tick marks at 0m, .5m, 1m, 2m, 3m, 4m, and 5m. The text "SCALE BAR IN METERS" is centered below the scale.

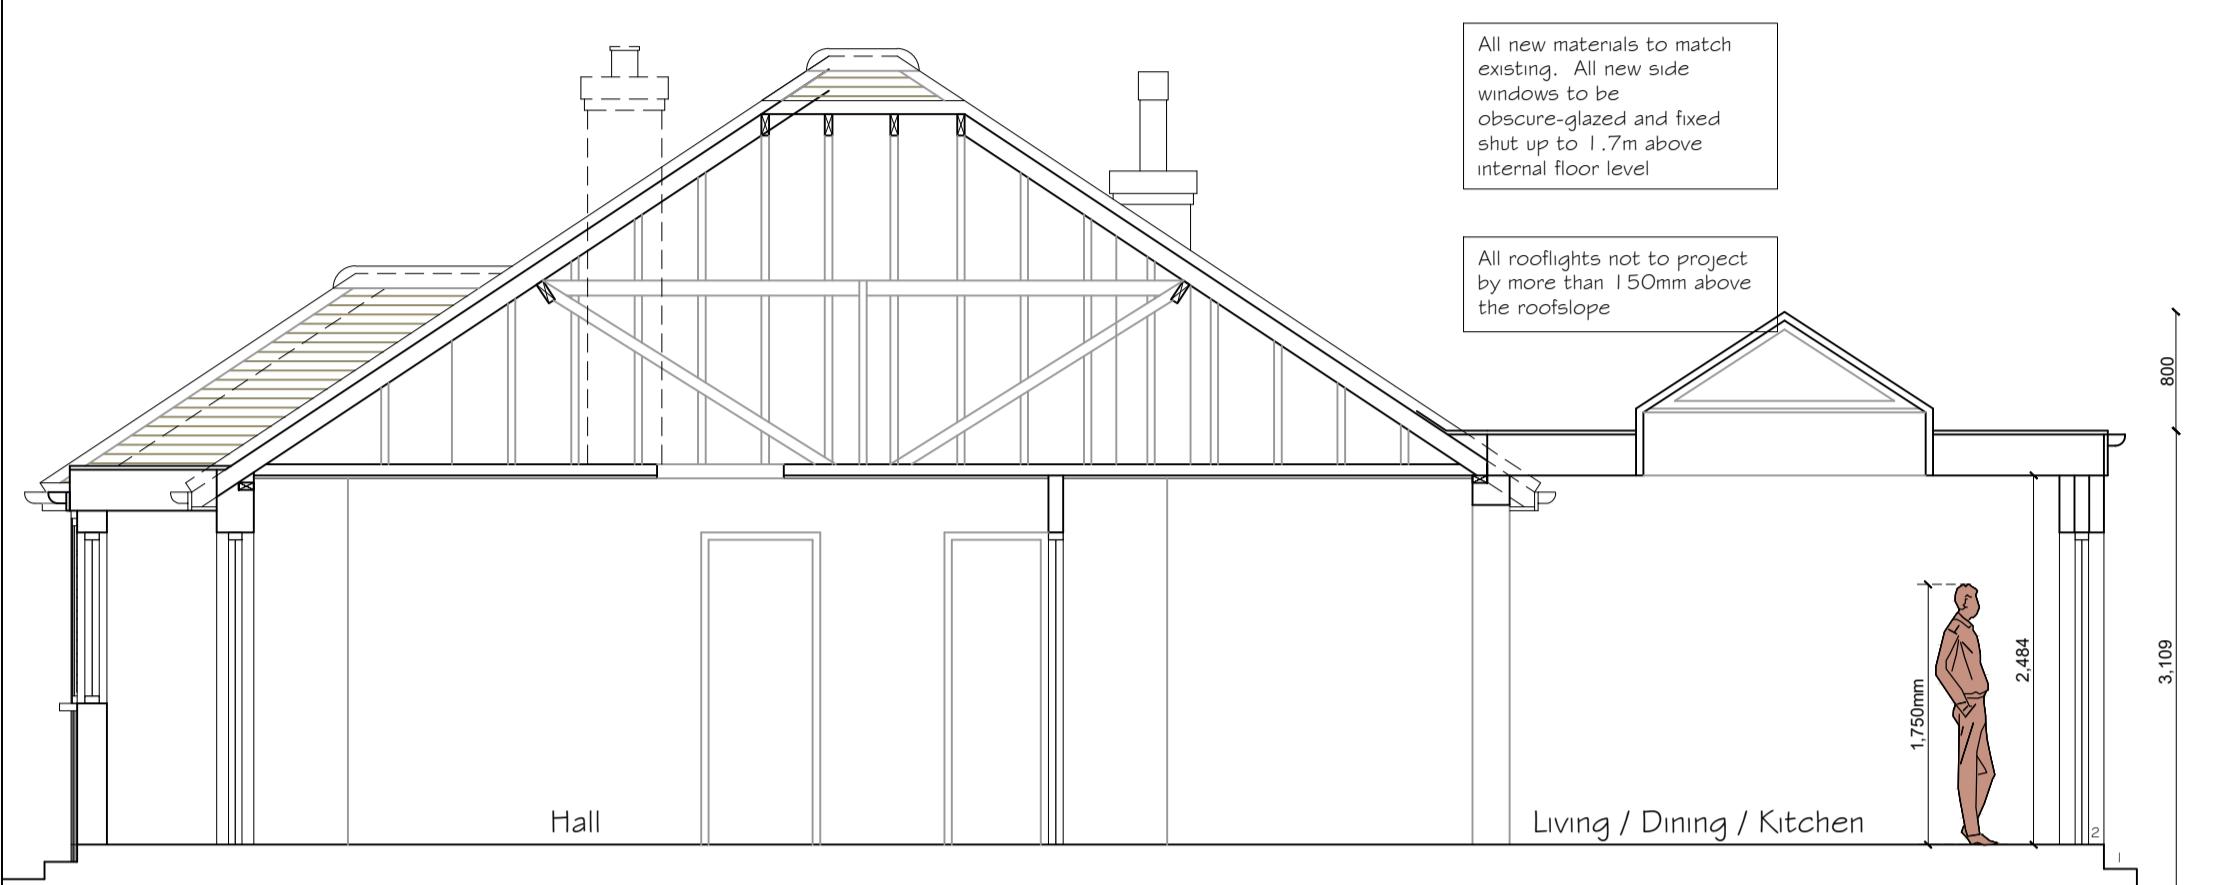

PROPOSED SECTION A-A

PROPOSED 1:100

A horizontal scale bar with tick marks at 0m, .5m, 1m, 2m, 3m, 4m, and 5m. Below the bar, the text "SCALE BAR IN METERS" is centered.



PROPOSED FRONT ELEVATION




PROPOSED REAR ELEVATION




PROPOSED SIDE ELEVATION 01

Copyright © Studio 136 Architects Ltd
This drawing which is the property of Studio 136 Architects Ltd
is the subject of Intellectual Property Rights including
copyright and design right and shall not be reproduced,
copied, loaned or submitted to any other party without the
written consent of Studio 136 Architects Ltd

This drawing is not to be scaled. Only figured dimensions to be taken. Any discrepancies to be reported to the Studio 136 Architects Ltd prior to setting out or ordering of any materials

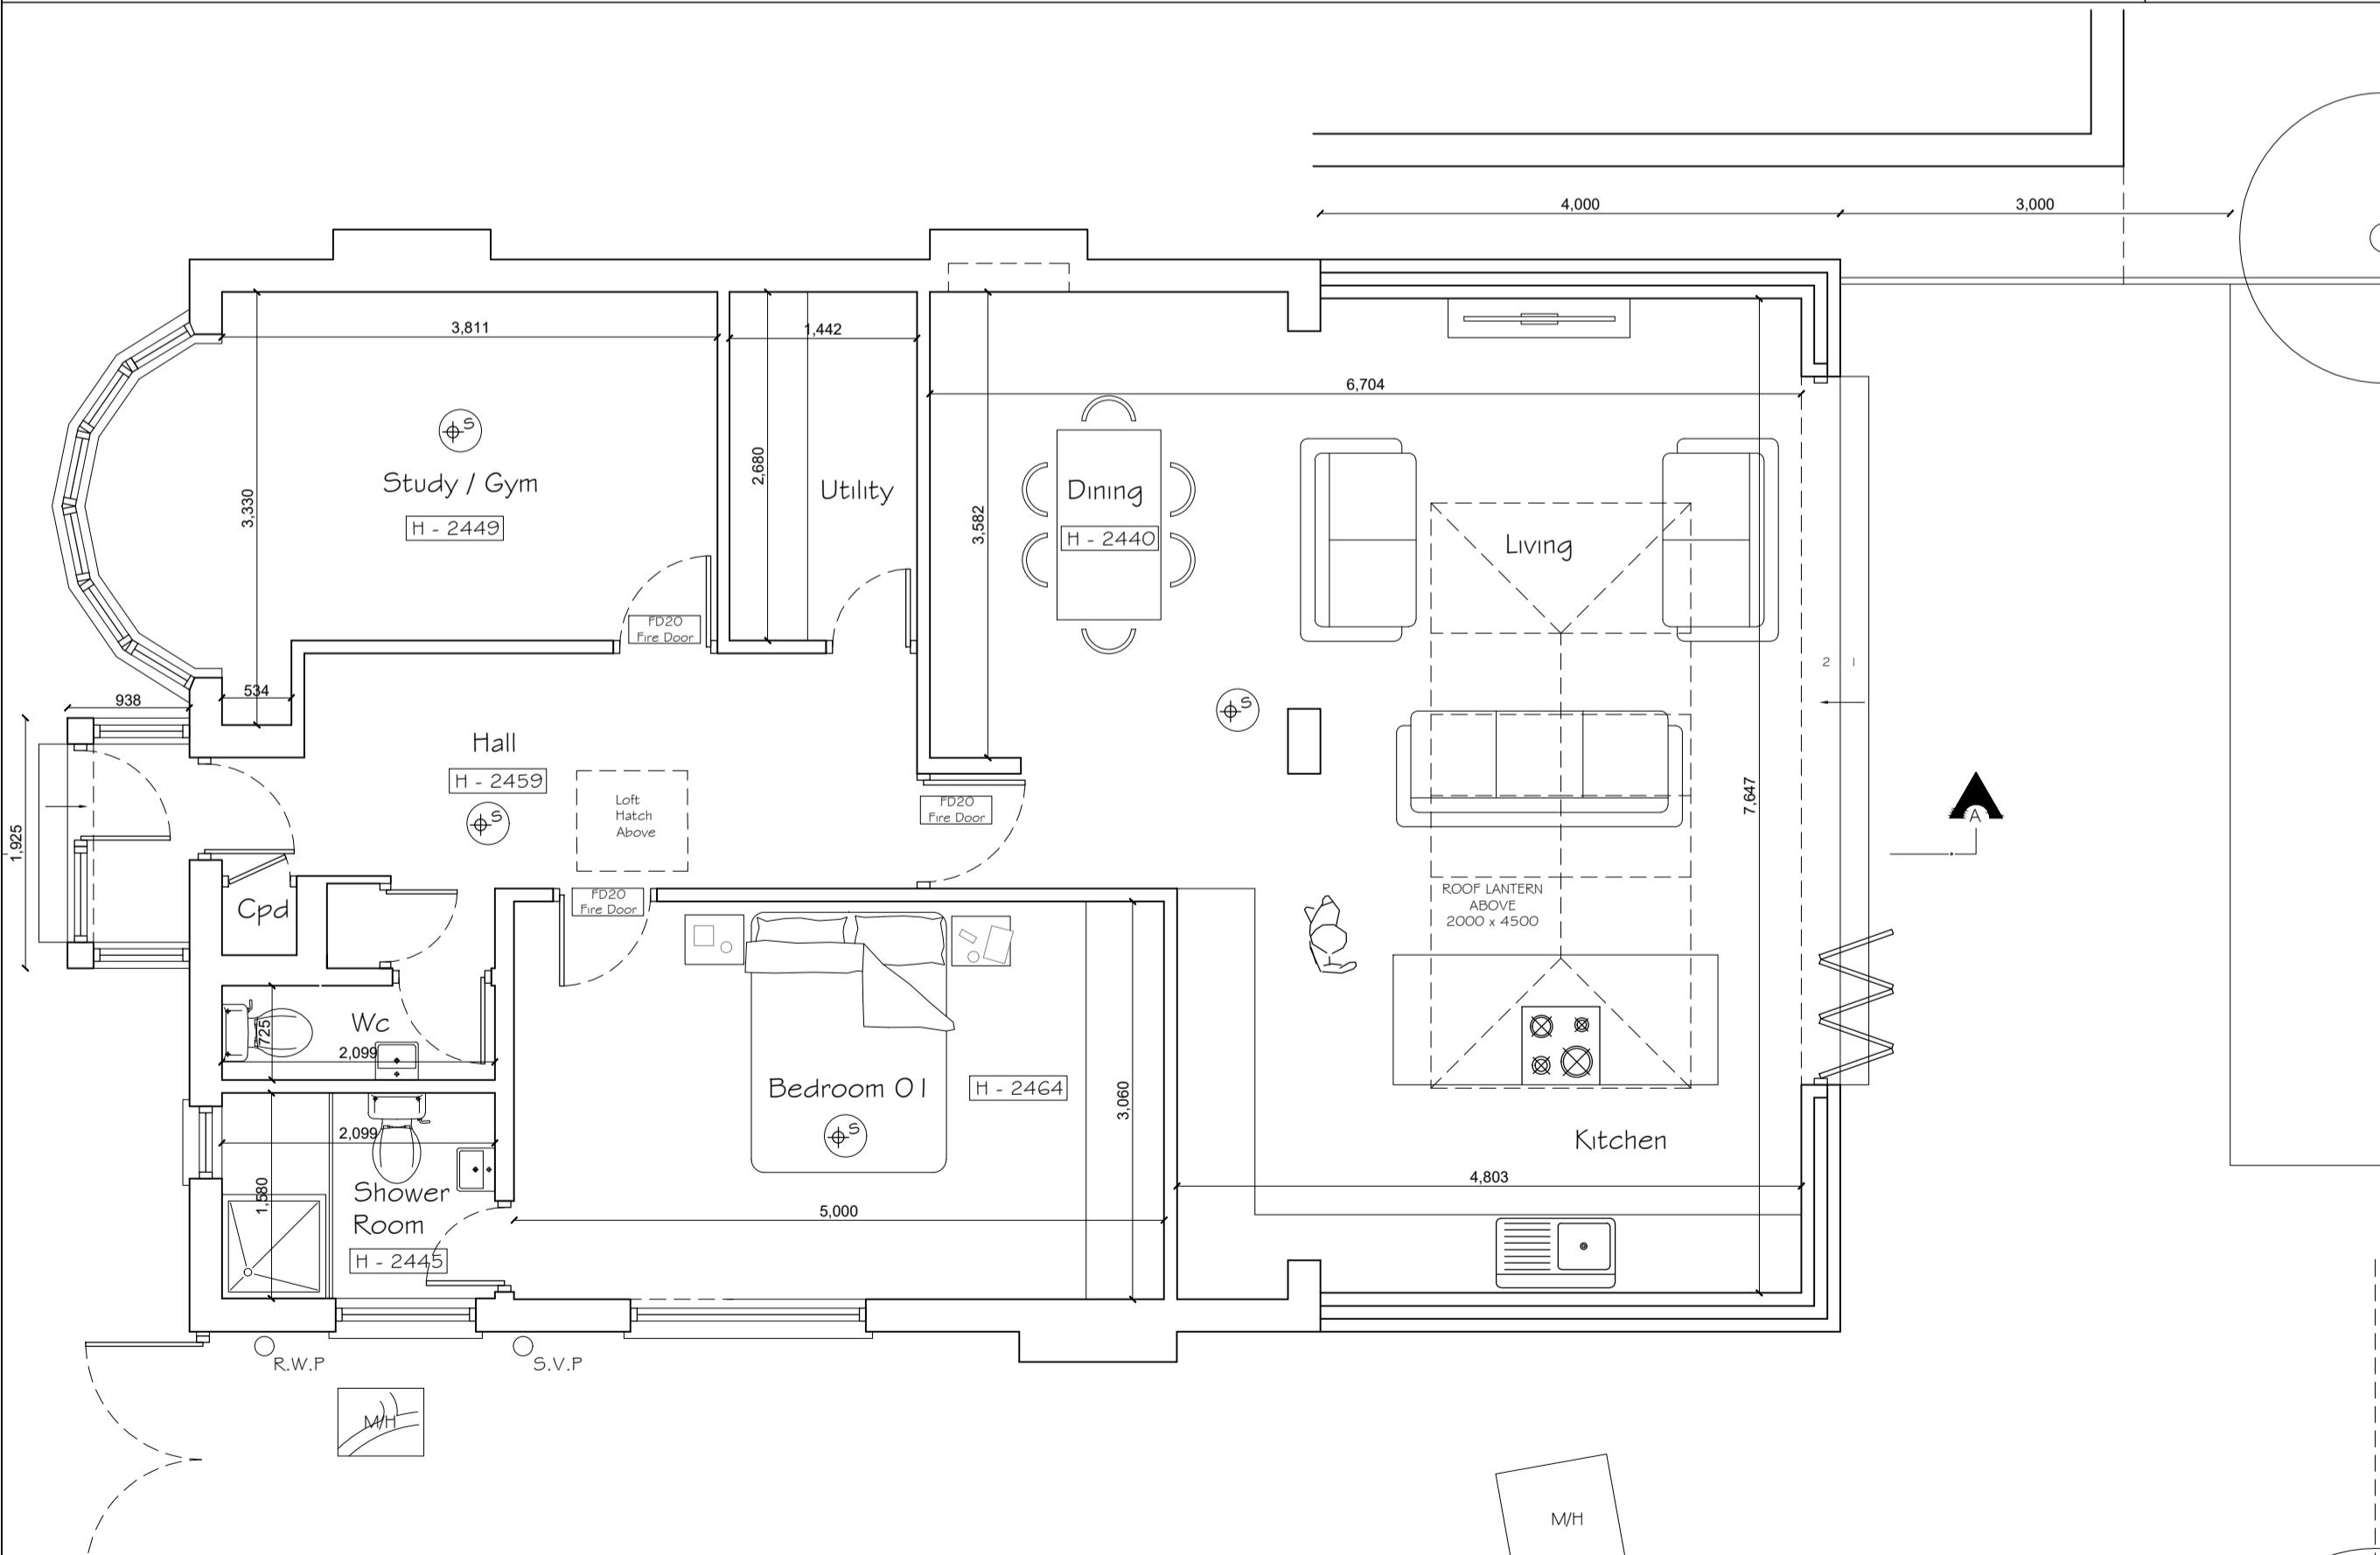

PROPOSED GROUND FLOOR PLAN

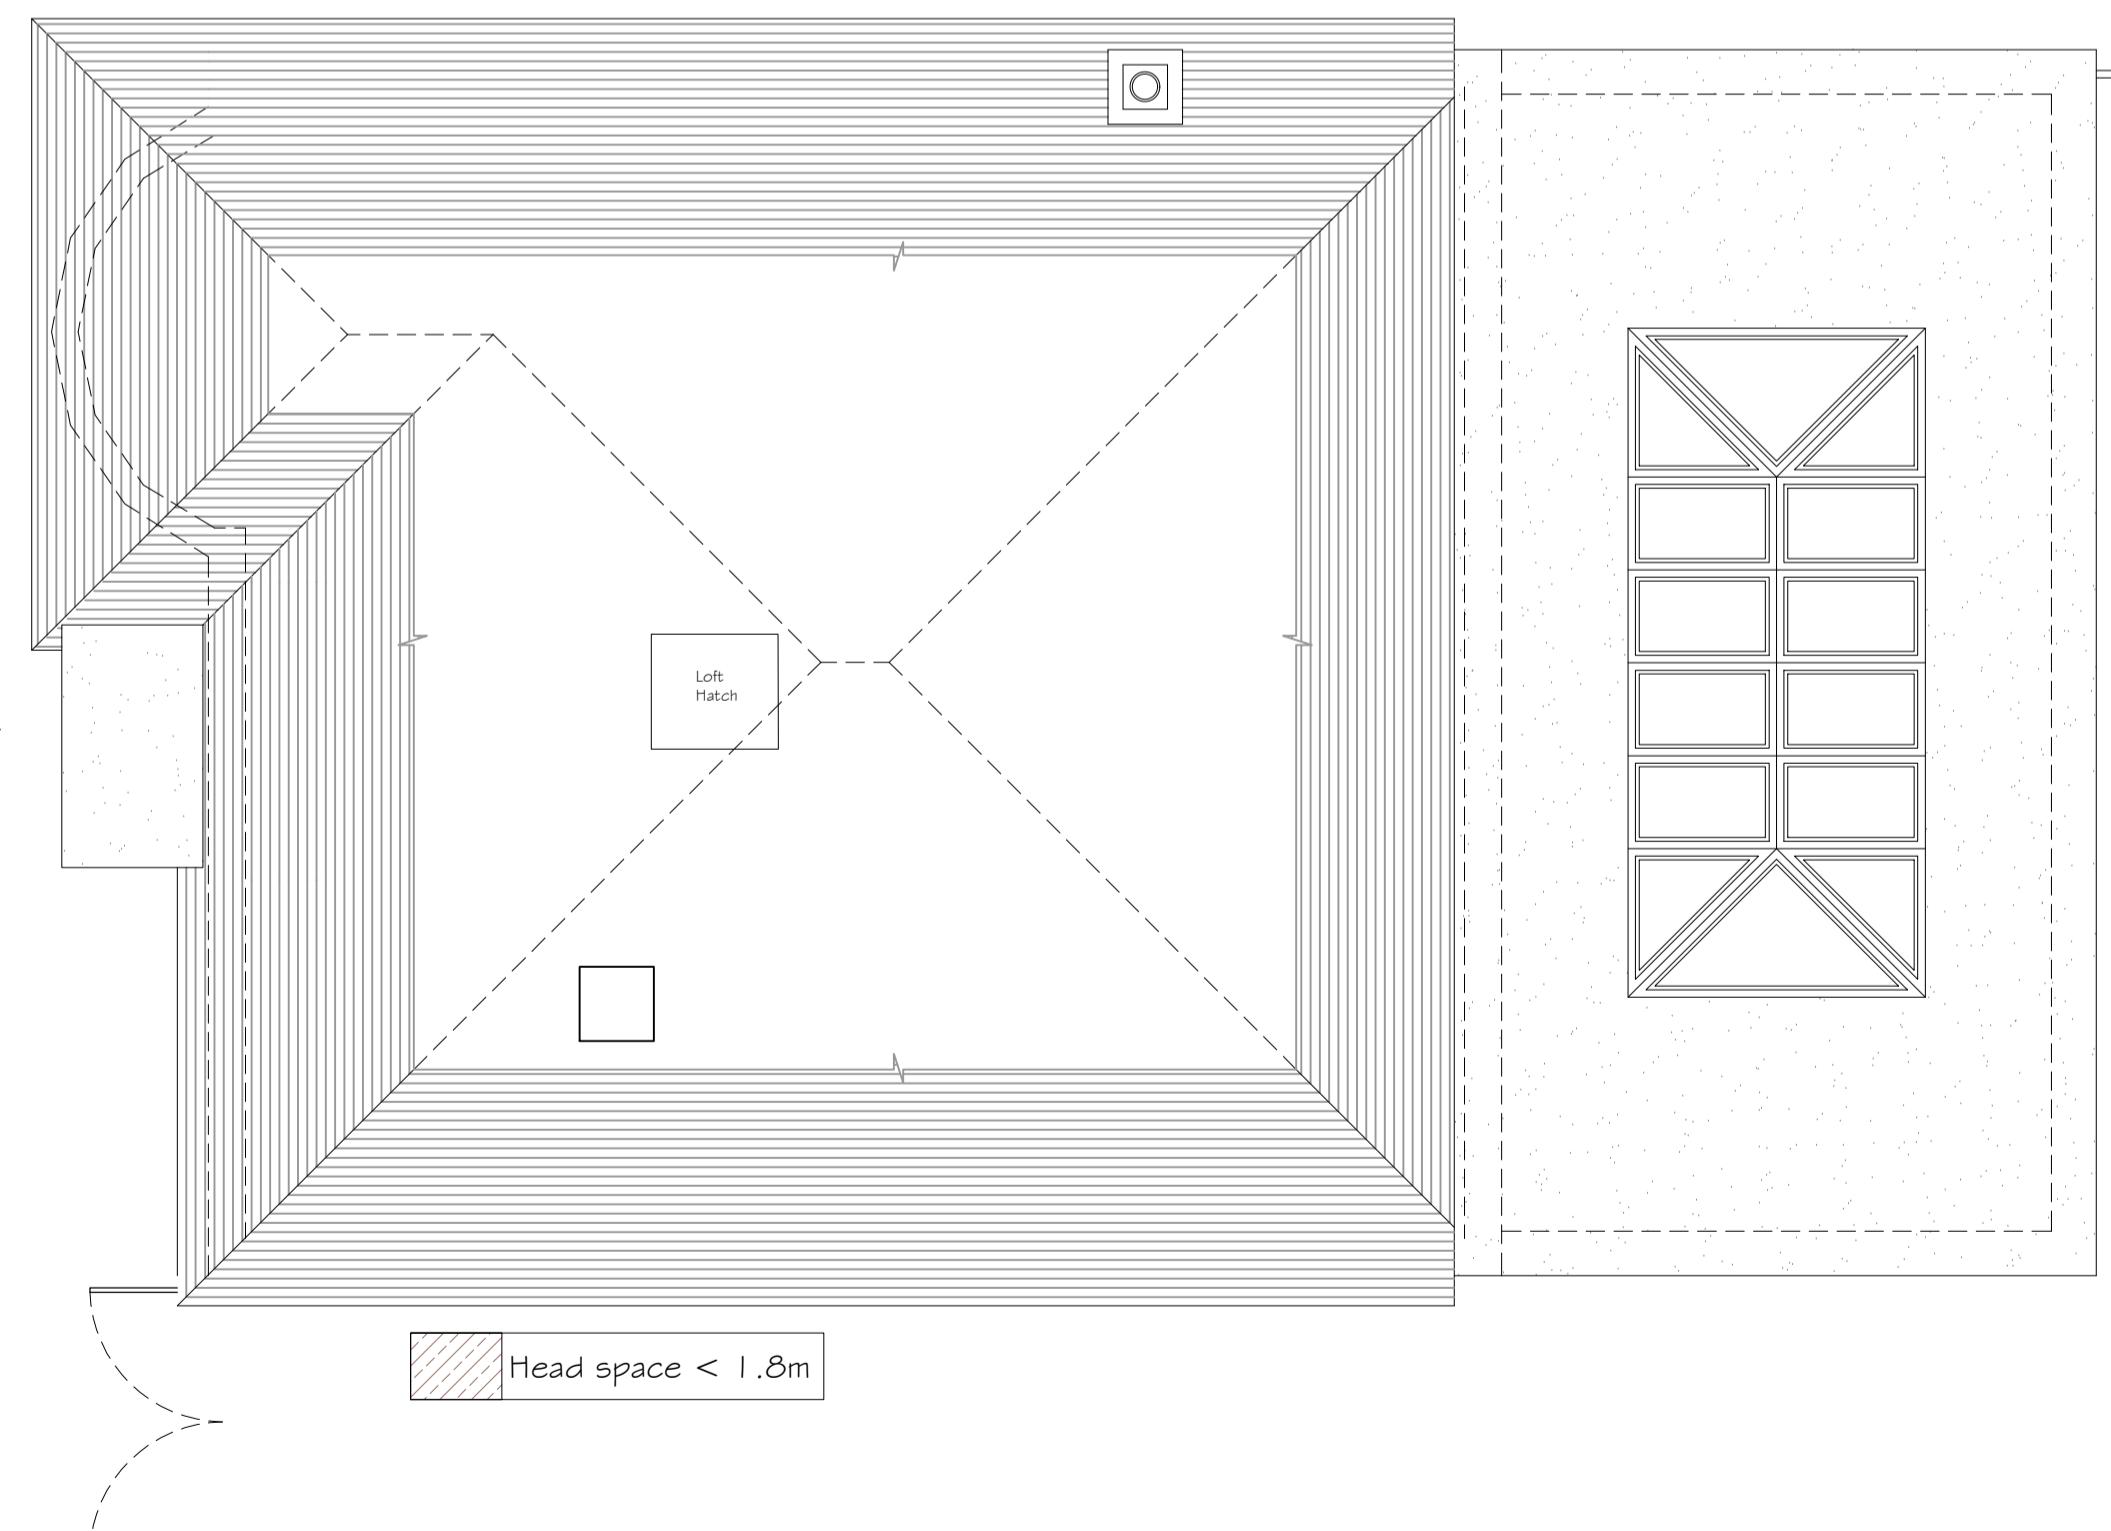

PROPOSED LOFT PLAN



studio
136 architects

6 The Broadway, Wembley, Middlesex, HA9 8JT

Project

Client
MR & MRS MAIN
23 RUSHDENE ROAD
HAE 1GW

Drawing Title
**PROPOSED PLANS
SECTION & ELEVATIONS
OPTION 2**

Scale	Drawn	Checked	Authorised
1:100 / 1:50 @ A1		--	--
	JULY 2024		

Drawing Number	Rev
ST_JUL 24_23 RUS_006	-