


NOTE LIST ABOVE IDENTIFIES CERTAIN RISKS WHICH ARE DEEMED TO BE UNUSUAL, ABNORMAL OR UNEXPECTED TO A COMPETENT CONTRACTOR CARRYING OUT WORK. THIS NATURE BUT DOES NOT COVER ALL POSSIBLE SITUATIONS WHICH MAY BE ENCOUNTERED DURING THE CONSTRUCTION PROCESS. IT IS THEREFORE THE MAIN CONTRACTOR'S RESPONSIBILITY TO IDENTIFY ANY FURTHER RISKS/HAZARDS AND TAKE APPROPRIATE ACTION.

NOTES

- Default drawing size is A1
- To print at A3 please 'scale by 50%
- Check printed scale against scale bar above

Date No. Revision Notes

Room Schedule			
Space Number	Space Name	Building Number	Net Area
2	Estate Agents (E)-FOH	65 C, D&E	116.14 sq m
3	Optician (E)-FOH	65B	30.81 sq m
4	Optician (E)-FOH	65A	22.36 sq m
5	Optician (E)-BOH	65B	8.51 sq m
6	Optician (E)-Treatment	65A	15.09 sq m
7	Vacant (E)-Basement Flr	65	41.53 sq m
8	Vacant (E)-FOH	65	41.8 sq m
9	Takeaway Food (SG)-FOH	63	24.54 sq m
10	Takeaway Food (SG)-Kitchen	63	14.76 sq m
11	Takeaway Food (SG)-Store	63	9.46 sq m
12	Betting Shop (SG)	59/60	163.6 sq m

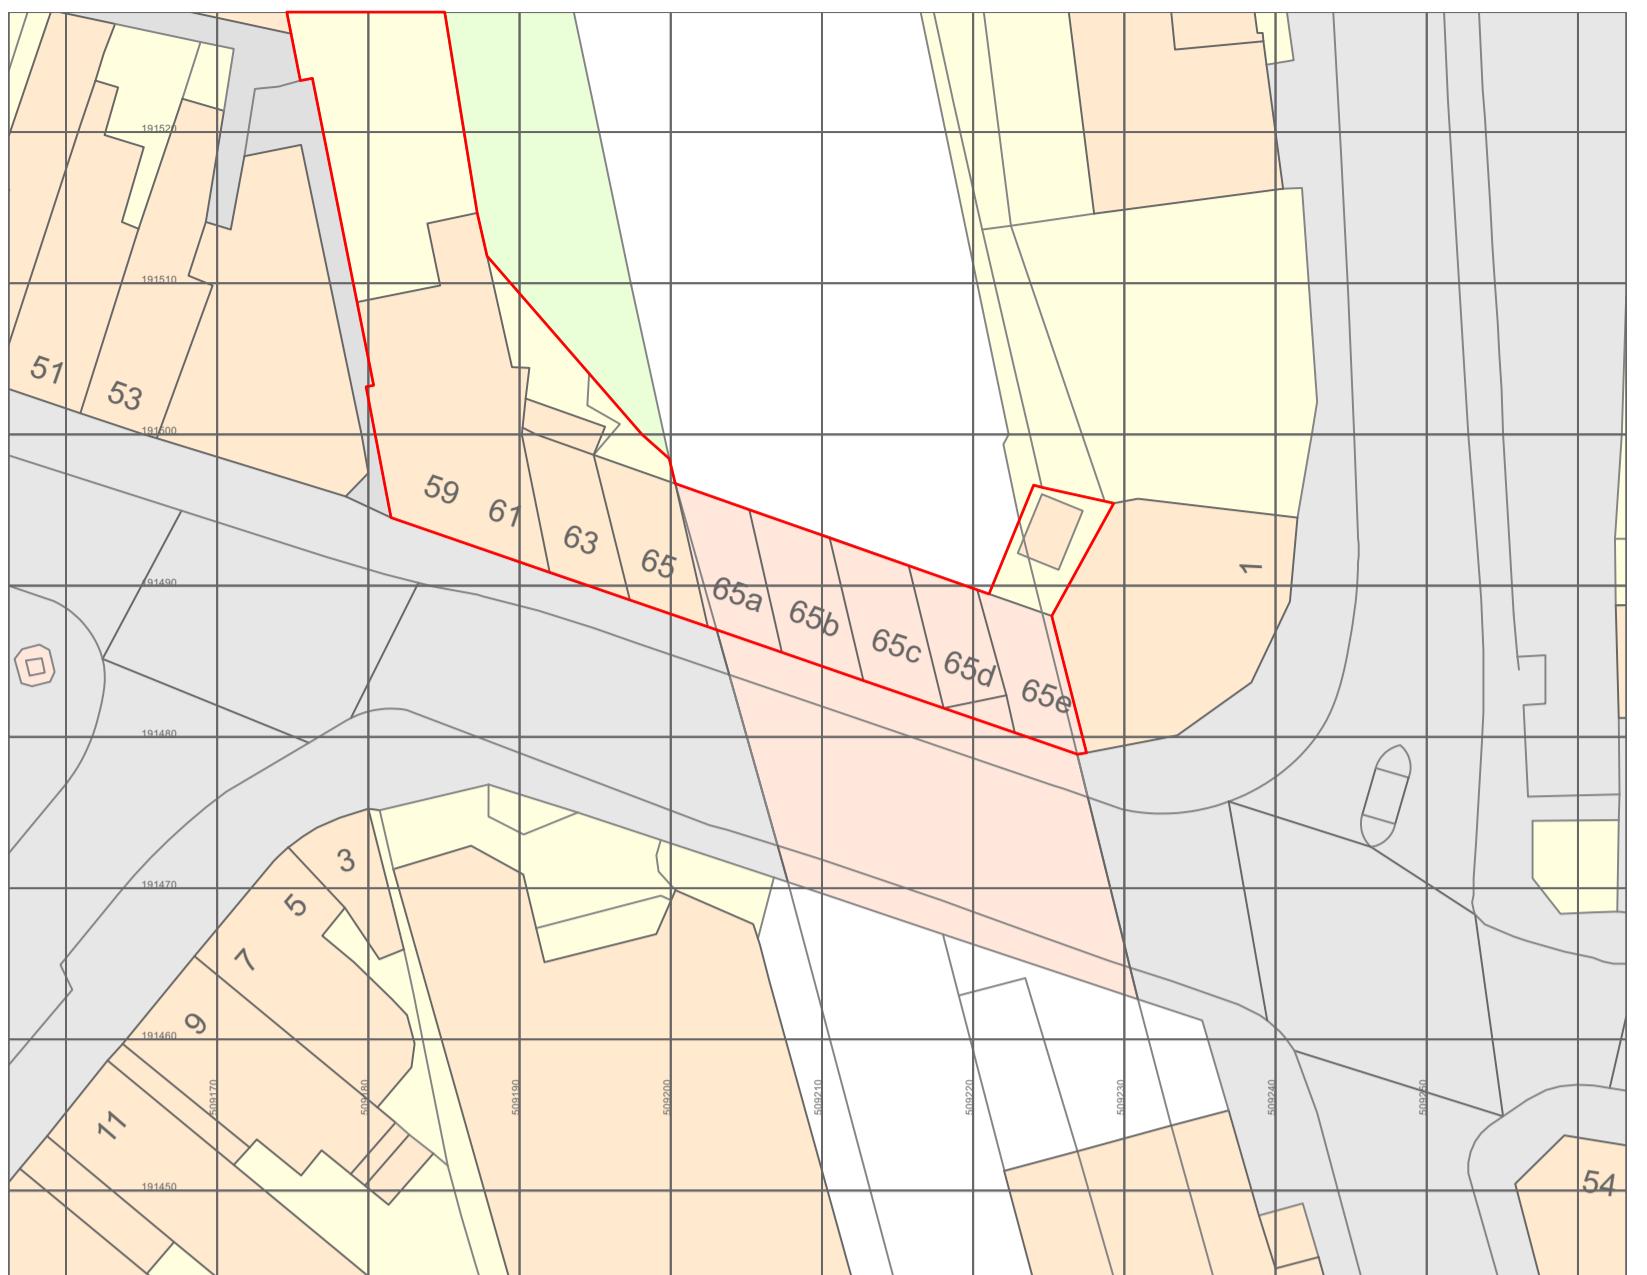

1 Block Plan
1001
Scale: 1:500



2 Block Plan
1001
Scale: 1:100

19/08/22 A Initial Planning Issue

Date No. Issue Notes

Status PLANNING

HRA

RIBA Chartered Practice

T: 07901772775

E: office@hraarchitects.com

W: www.hraarchitects.com

Client Transport for London

Project Title 65 Green Lane
London Transport, 65 Green Lane,
Northwood, HA6 3AD

Sheet Title Existing Site Plan

Scale A1 / A3 1:50 / 1:100 Total Sheets 6 Drawn by JHR Checked by FHR

File Name 2206-Northwood TFL-Existing.vwx

Sheet No. Project ID -Originator -Volume -Level -Type -Role -Number
2206 -HRA-V1-00-DR-A-1001
Suitability Code - Description