


NOTE LIST ABOVE IDENTIFIES CERTAIN RISKS WHICH ARE DEEMED TO BE UNUSUAL, ABNORMAL OR UNEXPECTED TO A COMPETENT CONTRACTOR CARRYING OUT WORK OF THIS NATURE BUT DOES NOT COVER ALL POSSIBLE SITUATIONS WHICH MAY BE ENCOUNTERED DURING THE CONSTRUCTION PROCESS. IT IS THEREFORE THE MAIN CONTRACTOR'S RESPONSIBILITY TO IDENTIFY ANY FURTHER RISKS/HAZARDS AND TAKE APPROPRIATE ACTION.

NOTES

- Default drawing size is A1
- To print at A3 please 'scale by 50'
- Check printed scale against scale bar above

Room Schedule			
Space Number	Space Name	Building Number	Net Area
2	Estate Agents (E)-FOH	65 C, D&E	116.14 sq m
3	Optician (E)-FOH	65B	30.81 sq m
4	Optician (E)-FOH	65A	22.36 sq m
5	Optician (E)-BOH	65B	8.51 sq m
6	Optician (E)-Treatment	65A	15.09 sq m
7	Vacant (E)-Basement Flr	65	41.53 sq m
8	Vacant (E)-FOH	65	41.8 sq m
9	Takeaway Food (SG)-FOH	63	24.54 sq m
10	Takeaway Food (SG)-Kitchen	63	14.76 sq m
11	Takeaway Food (SG)-Store	63	9.46 sq m
12	Betting Shop (SG)	59/60	163.6 sq m

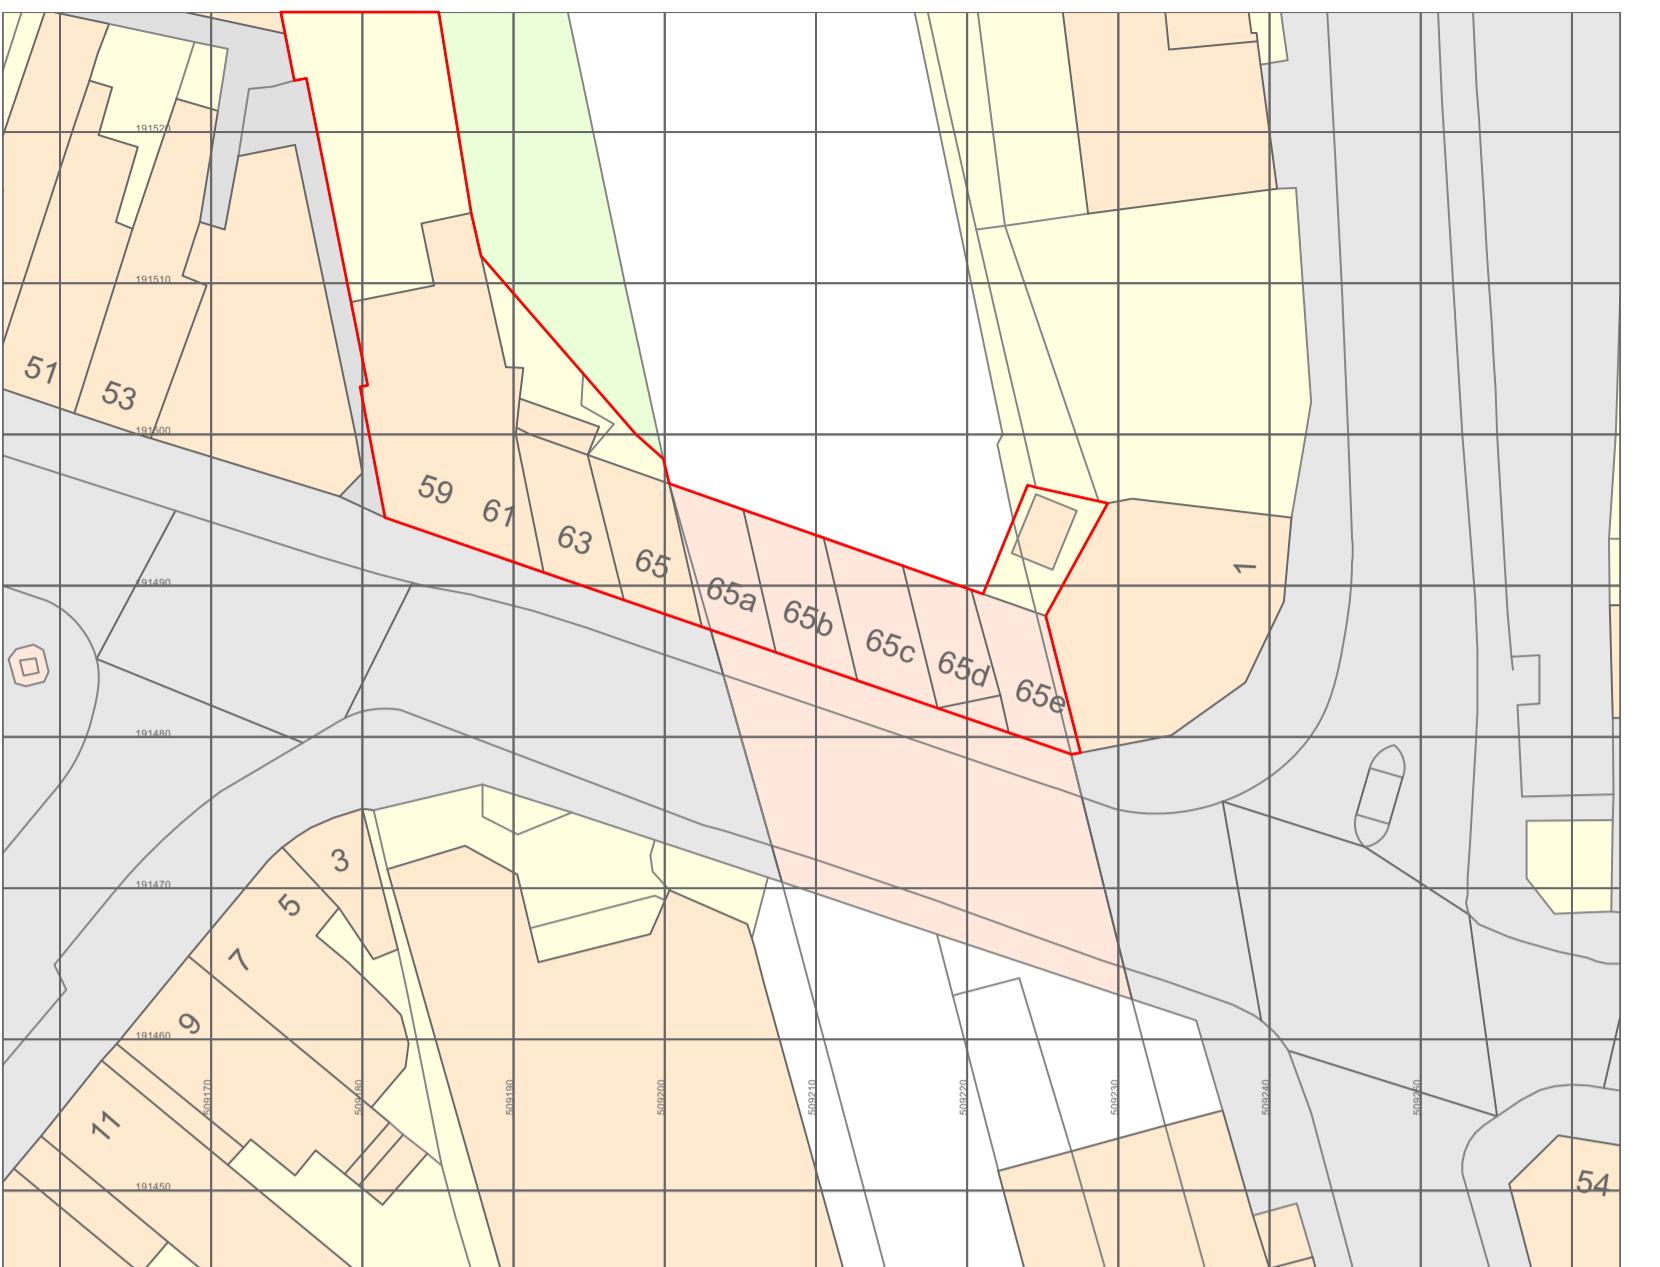

1 Block Plan
2001
Scale: 1:500



2 Block Plan
2001
Scale: 1:100

19/08/22 A Initial Planning Issue

Date No. Issue Notes

Status PLANNING

HRA
RIBA Chartered Practice

T: 07901772775

E: office@hraarchitects.com

W: www.hraarchitects.com

Client Transport for London

Project Title 65 Green Lane
London Transport, 65 Green Lane,
Northwood, HA6 3AD

Sheet Title Proposed Site Plan
Scale A1 / A3 1:50 / 1:100 Total Sheets 12 Drawn by JHR Checked by FHR

File Name 2206-Northwood TFL-Proposed.vwx
Sheet No. 2206 -HRA-V1-00-DR-A-2001

Project ID -Originator -Volume -Level -Type -Role -Number
2206 -HRA-V1-00-DR-A-2001
Suitability
Code - Description

A2 APPROVED FOR PLANNING STAGE
HRA Ltd. copyright 2022
This drawing must not be reproduced in part or whole without prior written consent. Scale to be checked against scale bar as this drawings has been provided electronically. Check and confirm all dimensions on site prior to commencing work. IF IN DOUBT ASK.