
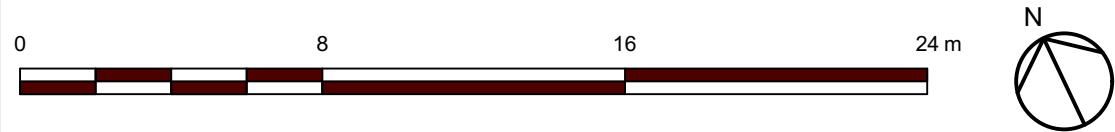



DO NOT SCALE FROM THIS DRAWING. All dimensions must be verified by the main contractor before the commencement on site of any item of work or the preparation of shop drawings for their own work or that of sub-contractor or suppliers.  
This drawing is to be read in conjunction with all relevant documents. Any queries or discrepancies must be reported immediately to the architect.  
This document is copyright of DDWH Architects Ltd.

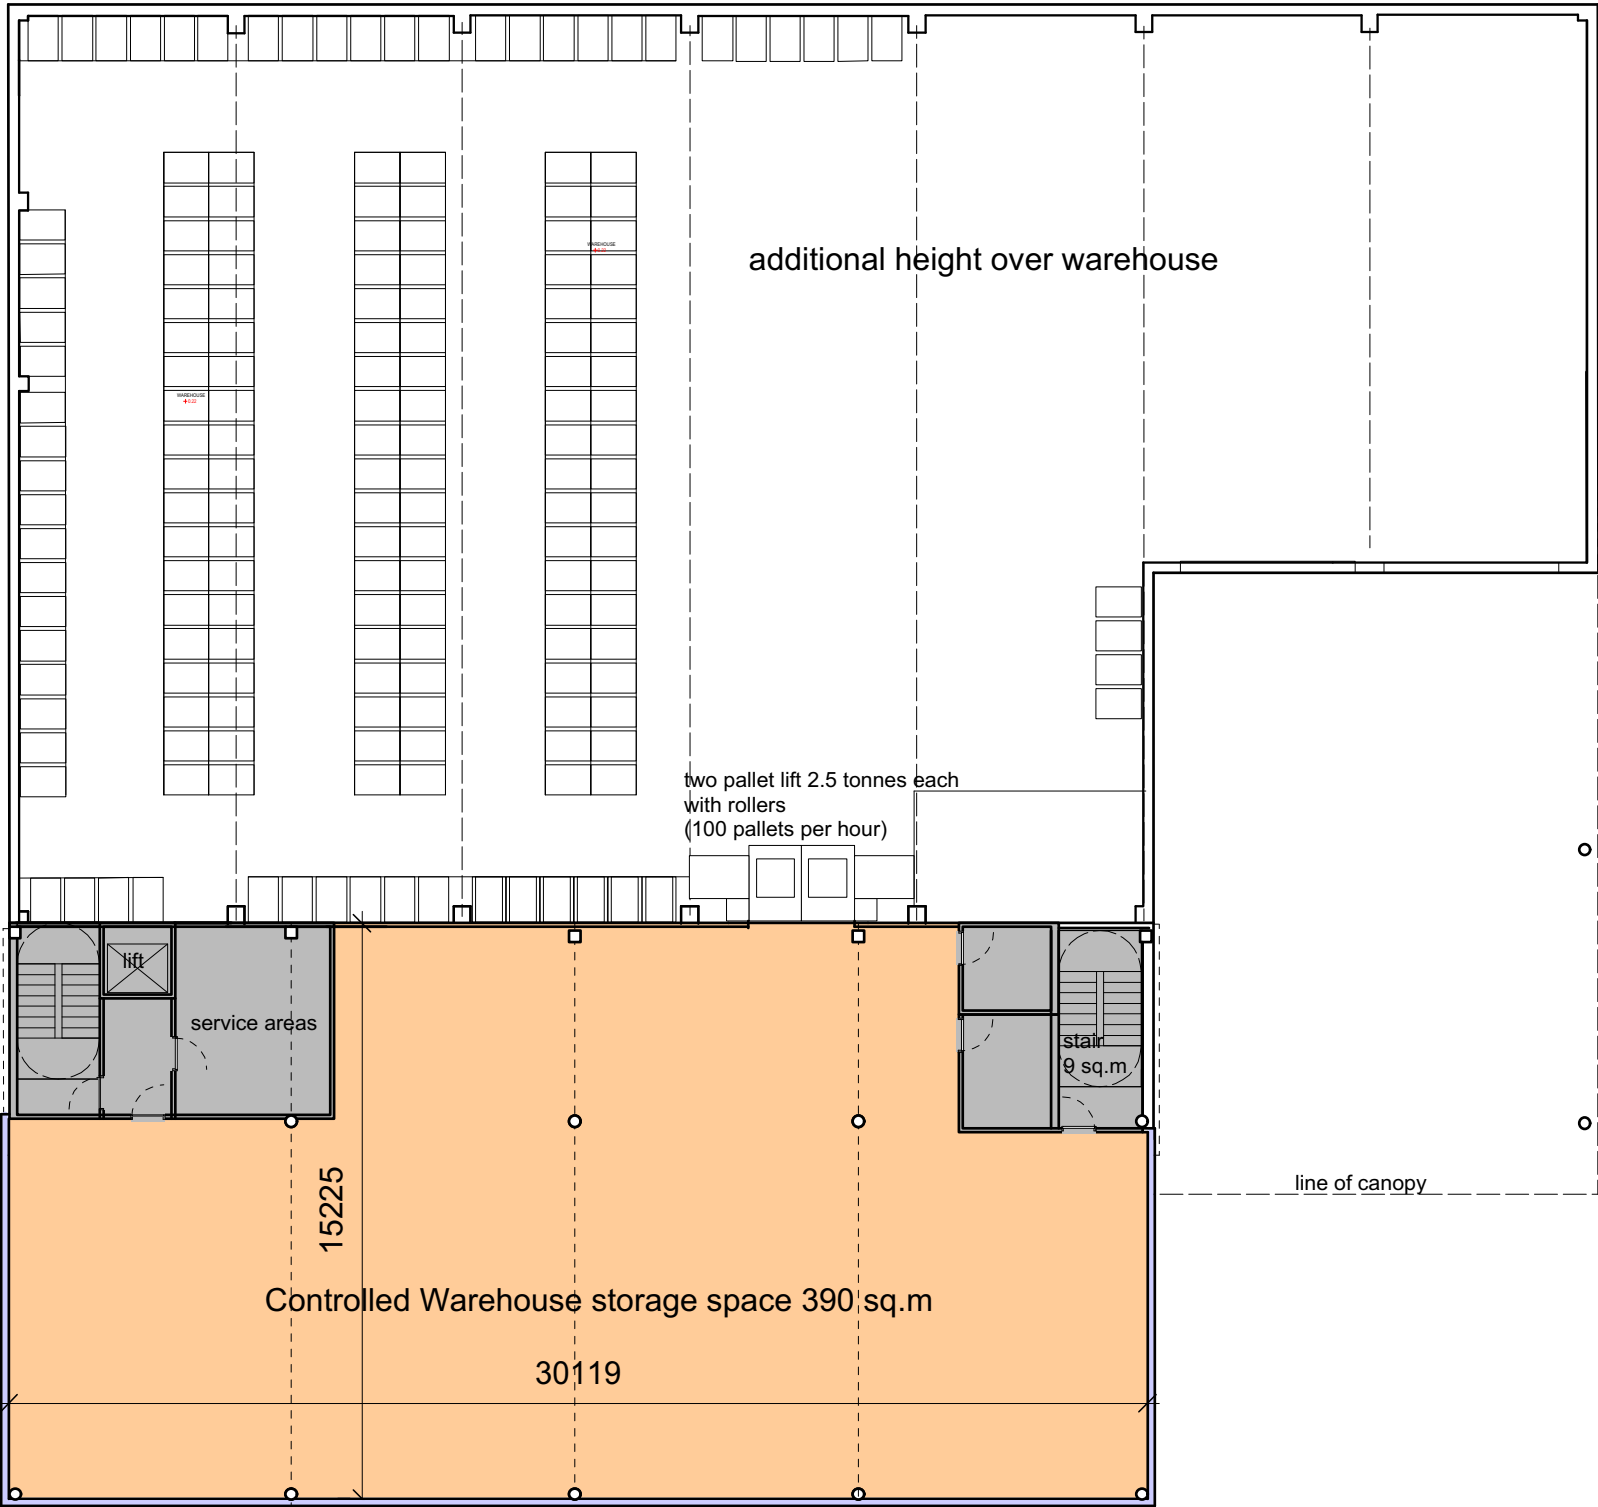

Rev	Date	Notes	Project:	Date:	Architecture Urban design Interior design  7 Lovers Walk London N3 1JH T: 020 8343 0156 F: 020 8346 0160 E: mail@ddwharchitects.com	
b	June 2022	warehouse racking amended	NNR Logistics Office and Warehouse	May 2022		
c	Jan 2023.	frontage redesigned	Client:	Scale:		
d	March 2023	Survey info incorporated	NNR Global Logistics	1:200 at A3		
e	May 2023.	controlled warehouse area	Drawing No:	Drawn:		
			237-202e	dd		
			Drawing Title:	First Floor Plan as Proposed		