



DO NOT SCALE FROM THIS DRAWING. All dimensions must be verified by the main contractor before the commencement on site of any item of work or the preparation of shop drawings for their own work or that of sub-contractor or suppliers.


This drawing is to be read in conjunction with all relevant documents. Any queries or discrepancies must be reported immediately to the architect.

This document is copyright of DDWH Architects Ltd.

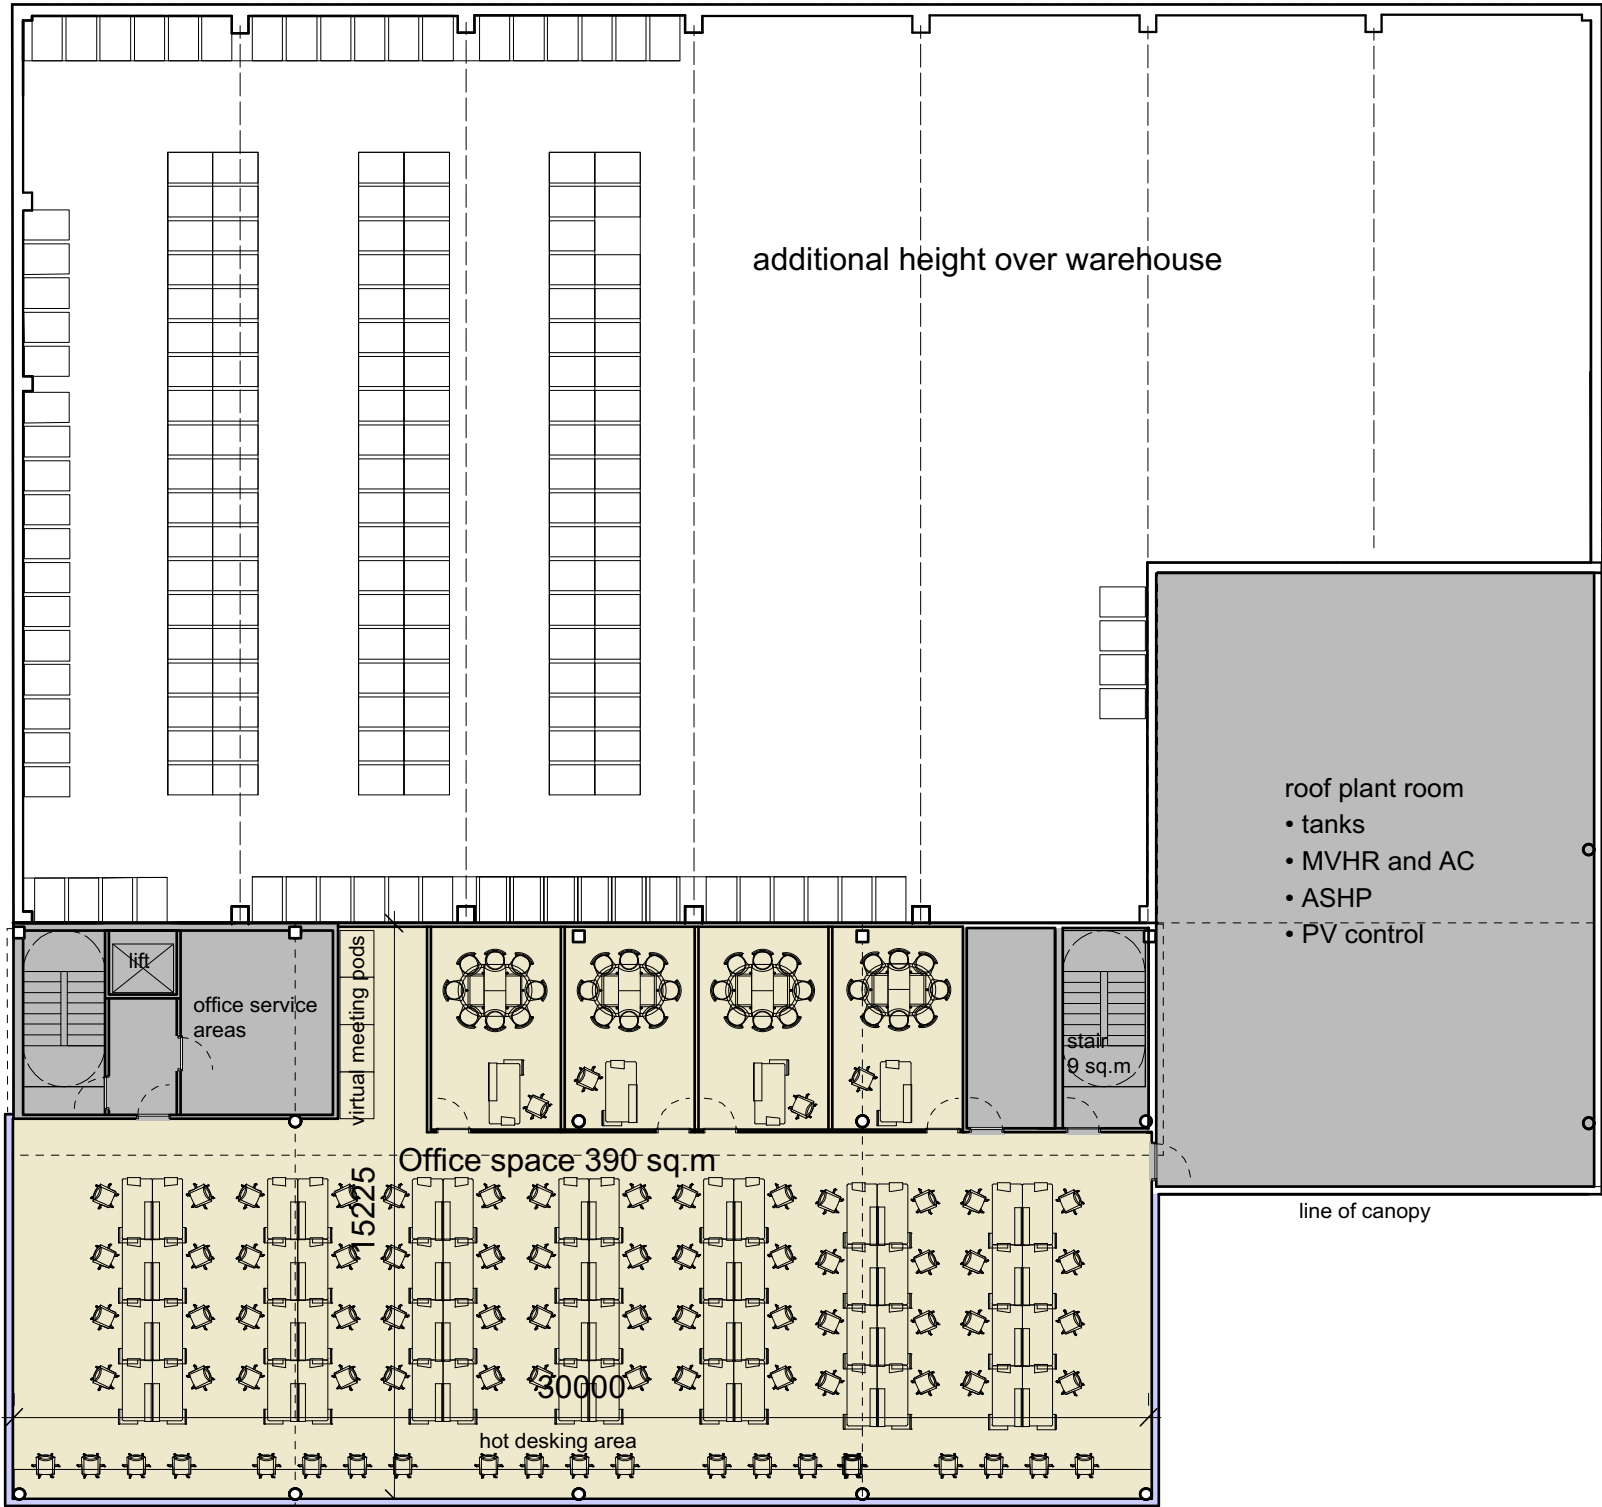

2nd floor - example office layout with higher density

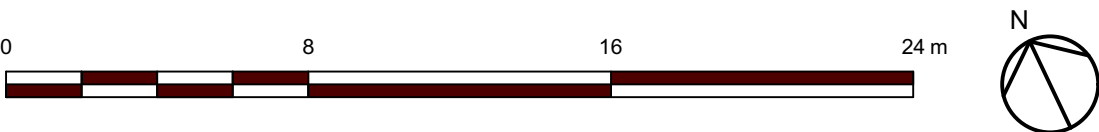

Rev	Date	Notes	Project:	Date:	Architecture Urban design Interior design 7 Lovers Walk London N3 1JH T: 020 8343 0156 F: 020 8346 0160 E: mail@ddwharchitects.com	
c	Jan 2023	All areas approximate	NNR Logistics Office and Warehouse	May 2022		
d	March 2023		Client:	Scale:		
e	May 2023.		NNR Global Logistics	1:200 at A3		
f	July 2023.		Drawing No:	Drawn:		
			237-203f	dd		
			Drawing Title:			
			Second Floor Plan as Proposed			