






Proposed Front Elevation - No Change

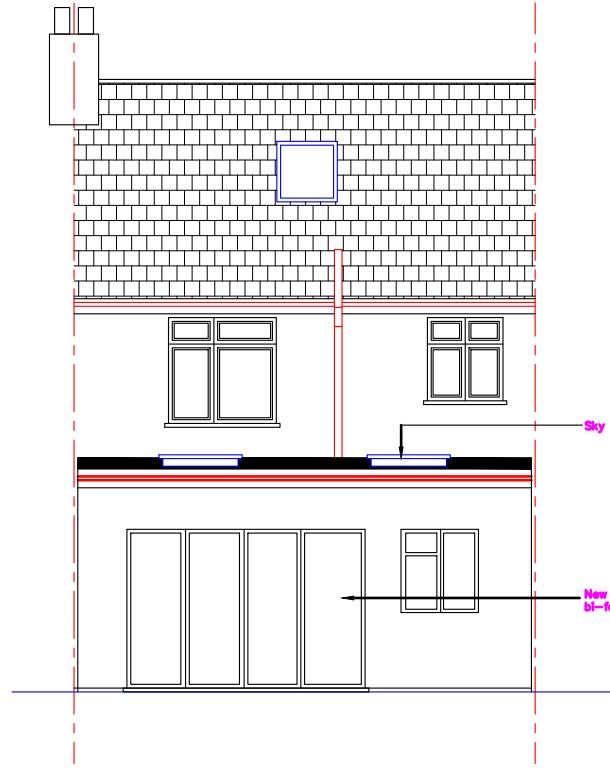

Proposed Rear Elevation

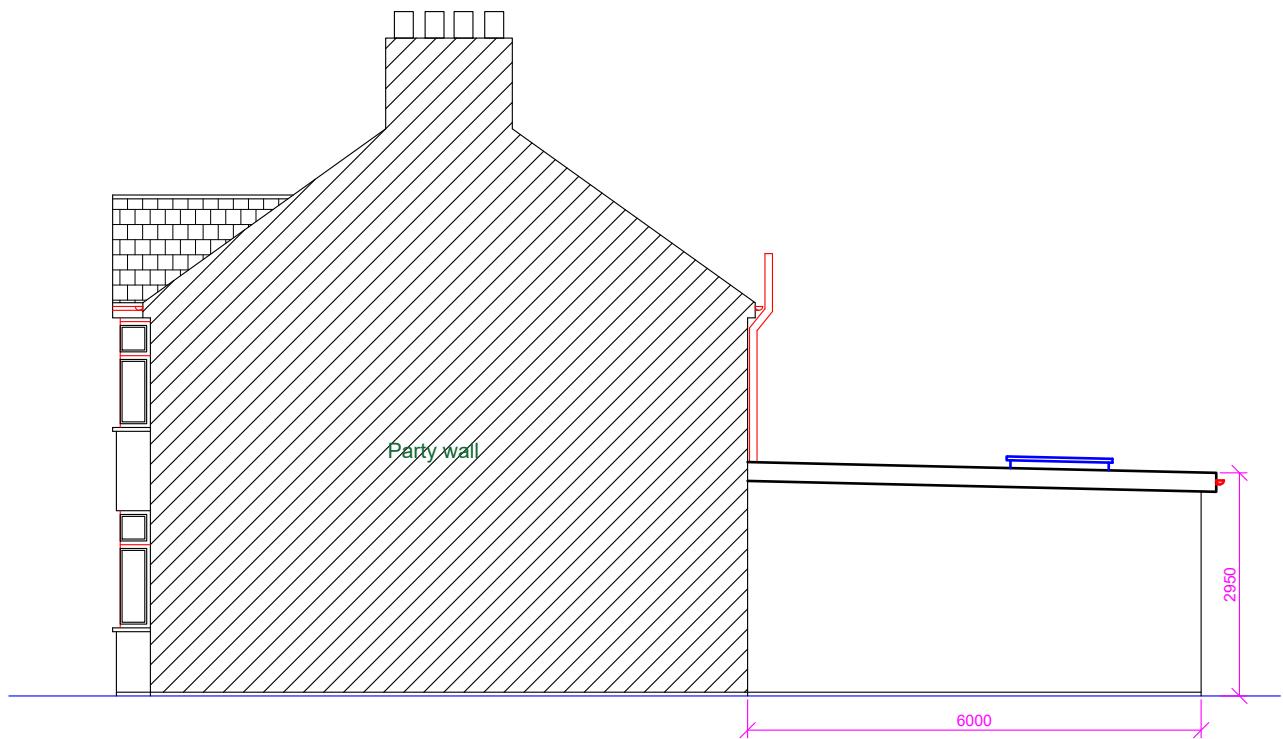

Proposed Flank Elevation (RHS)

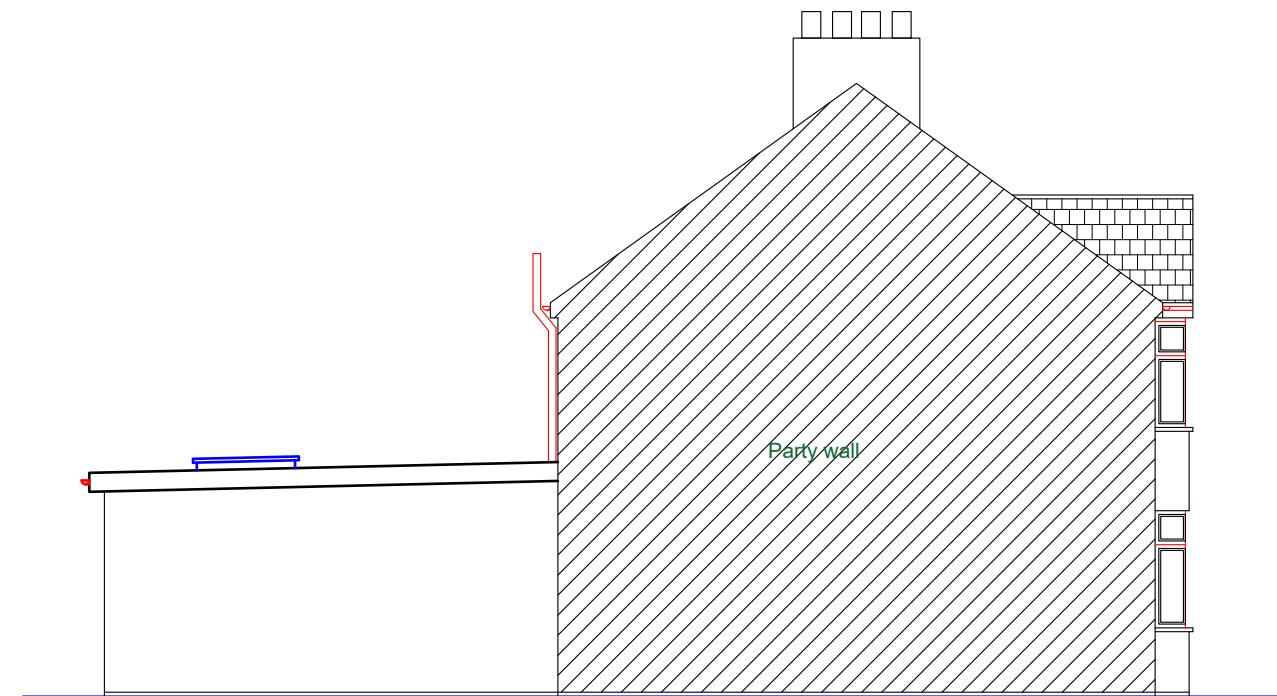

Proposed Flank Elevation (LHS)

Note: This Drawing is for planning purpose and should not be used for construction.
All dimensions should be confirmed on site and any deviation should be reported back to designer.

Proposed Development: Single Storey Rear Extension	Site Address: 47 Parkfield Avenue Uxbridge UB10 0DG	Revisions: <table border="1"> <tr> <th>Rev</th><th>Date</th><th>Description</th></tr> <tr> <td>A</td><td>14/07/2022</td><td></td></tr> <tr> <td></td><td></td><td></td></tr> <tr> <td></td><td></td><td></td></tr> <tr> <td></td><td></td><td></td></tr> </table>	Rev	Date	Description	A	14/07/2022											Drawing Description: Proposed Elevations	Scale: 1:100 Paper Size: A3 Sheet No: 3 of 5	ART CONSULTANTS (UK) LTD 113 LONG LANE STANWELL TW19 7AL M:07960071377 E: ARTCONSULTANTSUK@GMAIL.COM
Rev	Date	Description																		
A	14/07/2022																			

