


Note: This Drawing is for planning purpose and should not be used for construction.
All dimensions should be confirmed on site and any deviation should be reported back to designer.

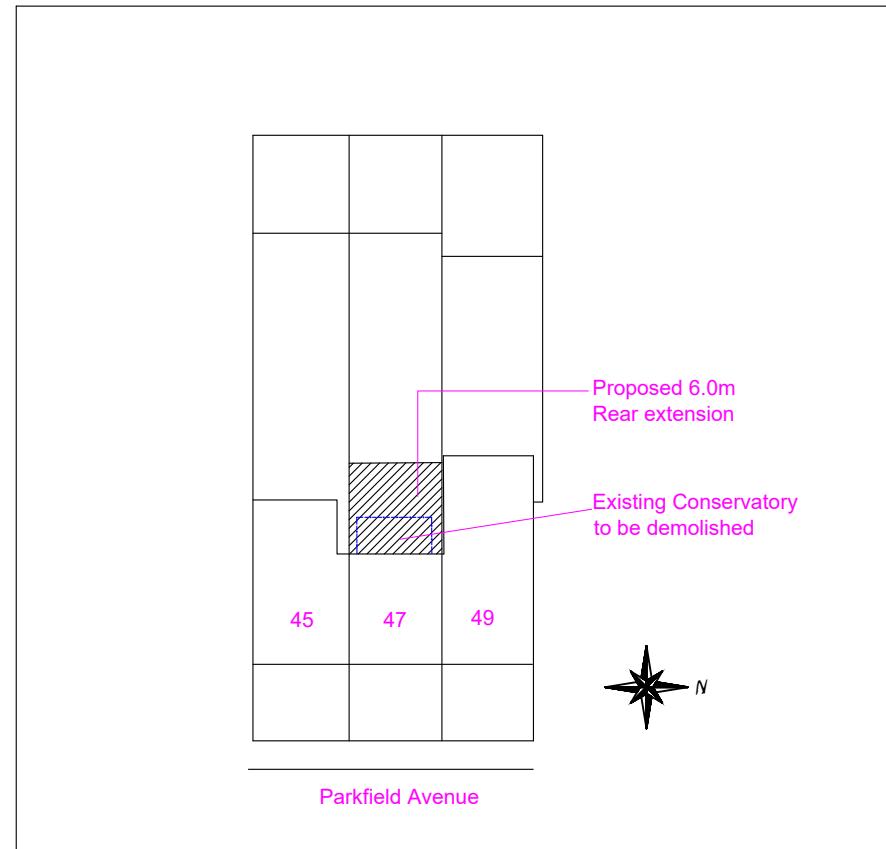

Site Plan @ Scale 1:500



Location Plan @ 1:1250

Proposed Development: Single Storey Rear Extension	Site Address: 47 Parkfield Avenue Uxbridge UB10 0DG	Revisions: <table border="1"> <tr> <th>Rev</th><th>Date</th><th>Description</th></tr> <tr> <td>A</td><td>14/07/2022</td><td></td></tr> <tr><td></td><td></td><td></td></tr> <tr><td></td><td></td><td></td></tr> <tr><td></td><td></td><td></td></tr> </table>	Rev	Date	Description	A	14/07/2022											Drawing Description: Site plan & Location Plan Drawing No: ART/2022/RE47PA/SPLP	<p>Scale: 1:500, 1:1250 Paper Size: A3 Sheet No: 5 of 5</p>	ART CONSULTANTS (UK) LTD 113 LONG LANE STANWELL TW19 7AL M:07960071377 E: ARTCONSULTANTSUK@GMAIL.COM
Rev	Date	Description																		
A	14/07/2022																			