




01 - GROUND FLOOR PLAN

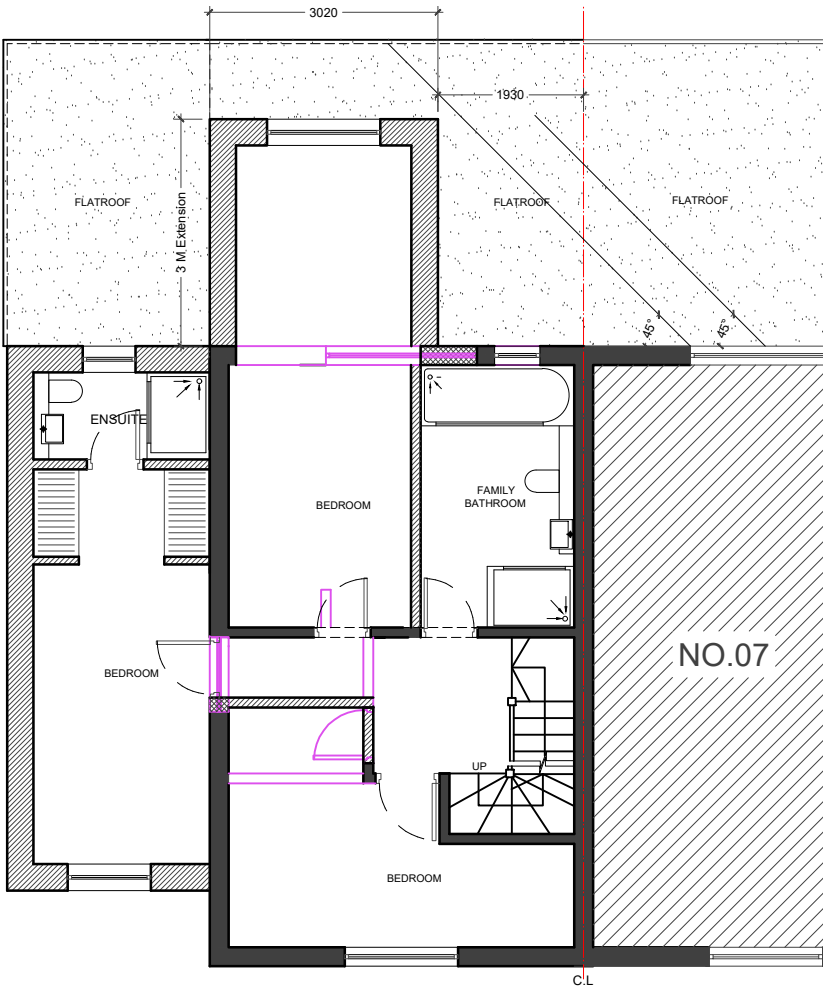


02 - FIRST FLOOR PLAN

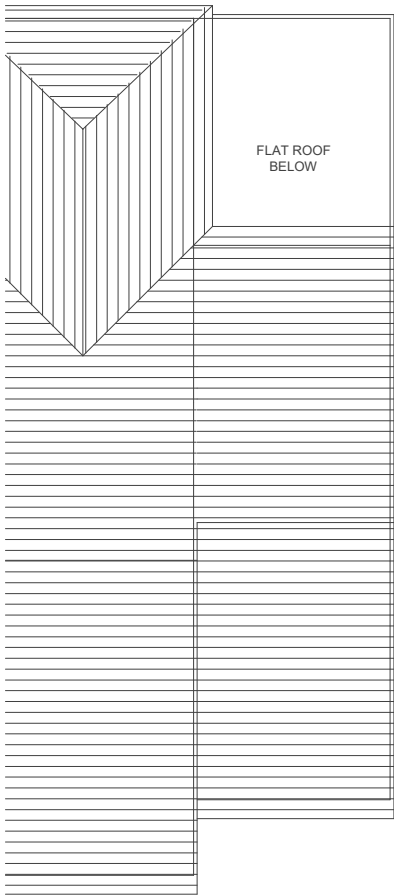

03 - ROOF PLAN

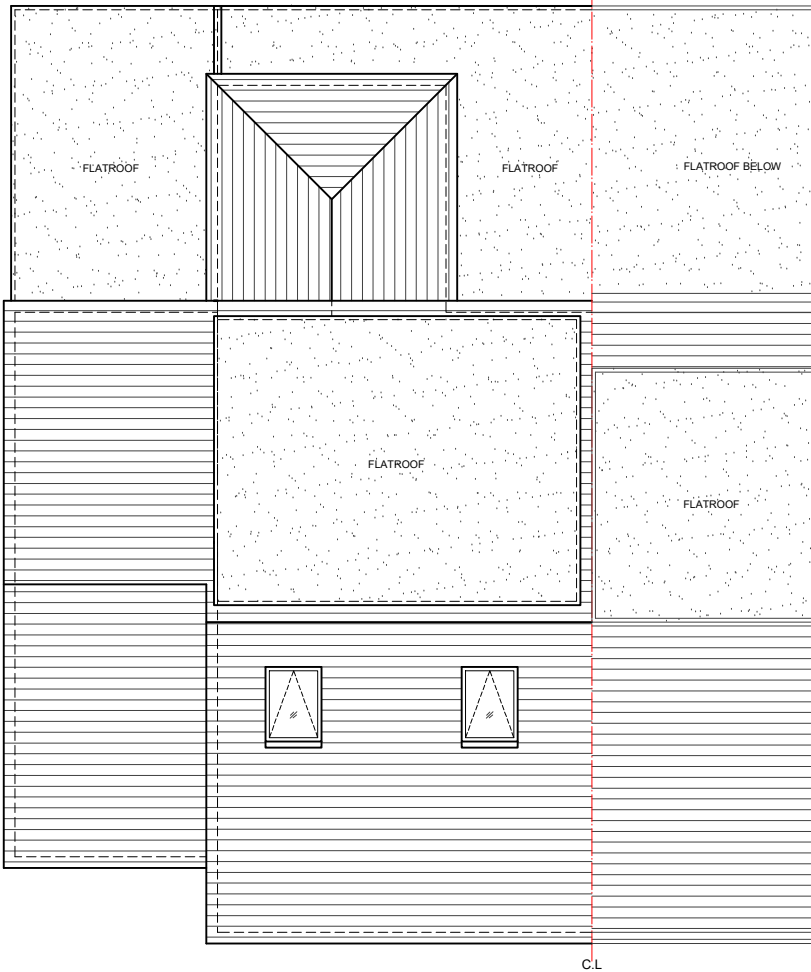

- NOTES
- Dimensions are not to be scaled from this drawing by contractors. The contractor is requested to check all dimensions before the work started.
  - Report any discrepancies to the client or architect before undertaking the work described in the drawings.
  - Dimensions are approximate site dimensions and are to be verified by the contractor on site before any fabrication/site works i.e foundations etc occur
  - Contractor is responsible for all temporary propping to existing structure

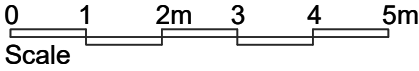

REVISIONS			
NO.	DESCRIPTION	DATE	BY

HOUSE HOLDER  
APPLICATION

DESIGN ENDEAVOURS LTD M: 07869580774, 07824773079 E: design.endeavour@gmail.com			
Project 05 BARNHILL LANE LONDON, UB4 9HD			
Title PROPOSED PLANS			
Scale 1:100@A3	Drawn IM/FA	Approved	Date DEC-25
Job No. DE-1313/25	Drawing No. PH-05BL-04	Rev.	