


NOTES


Dimensions are not to be scaled from this drawing by contractors. The contractor is requested to check all dimensions before the work started.

Report any discrepancies to the client or architect before undertaking the work described in the drawings. Dimensions are approximate site dimensions and are to be verified by the contractor on site before any fabrication/site works i.e foundations etc occur

Contractor is responsible for all temporary propping to existing structure

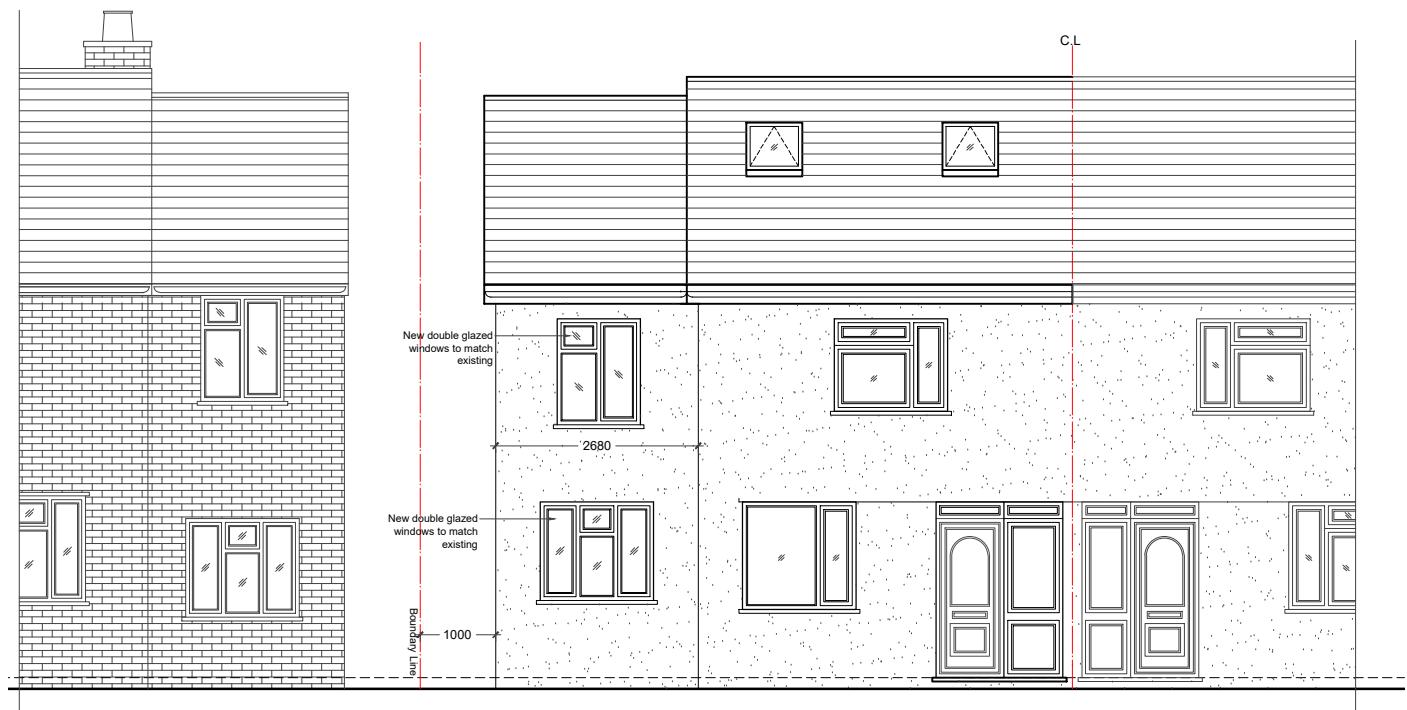

01 - FRONT ELEVATION

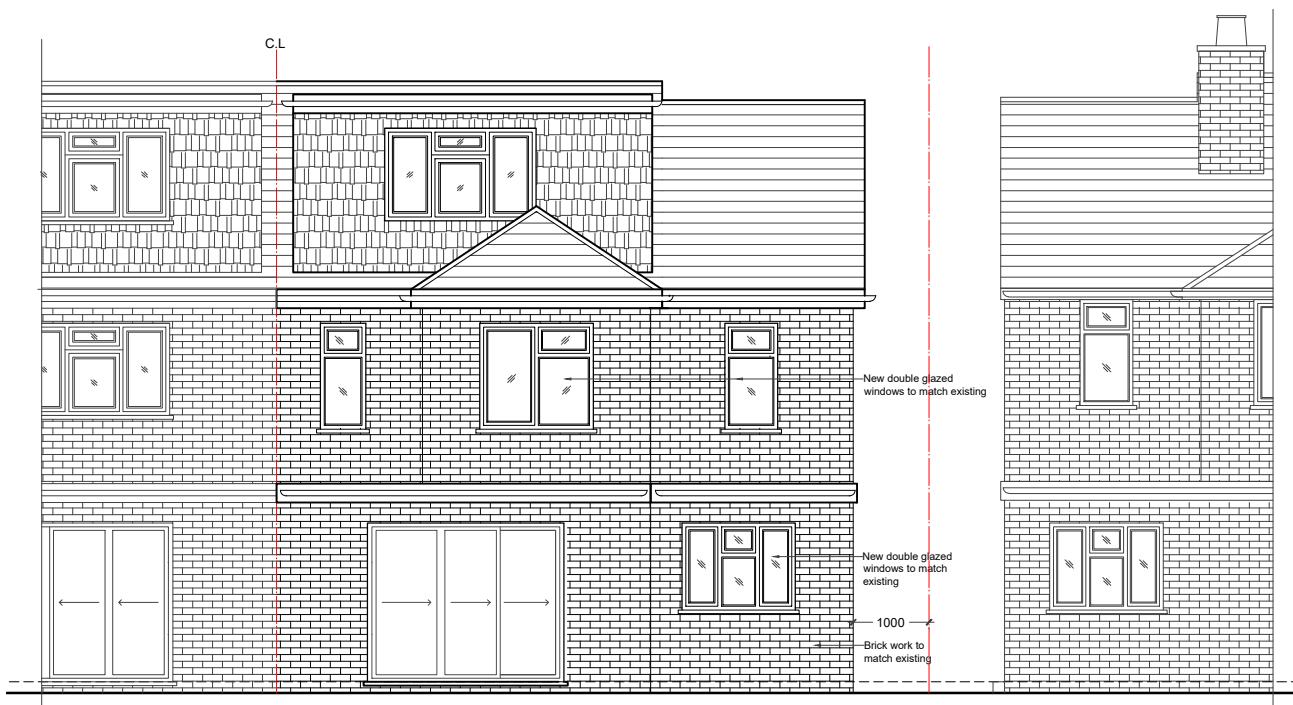

02 - RARE ELEVATION



03 - SIDE ELEVATION

A horizontal scale diagram with markings at 0, 1, 2m, 3, 4, and 5m. The 'm' symbol is only explicitly shown next to the 2 and 5 markings, but the scale is understood to be in meters throughout.

HOUSE HOLDER **APPLICATION**

DESIGN ENDEAVOURS LTD
M: 07869580774, 07824773079
E: design.endeavour@gmail.com

05 BARNHILL LANE
LONDON, UB4 9HD

Digitized by srujanika@gmail.com

PROPOSED ELEVATIONS

Scale 1:100@A3	Drawn IM/FA	Approved	Date DEC-25
Job No. DE-1313/25	Drawing No. PH-05BL-05		Rev.