


**Existing Ground Floor Plan**

Scale 1:100

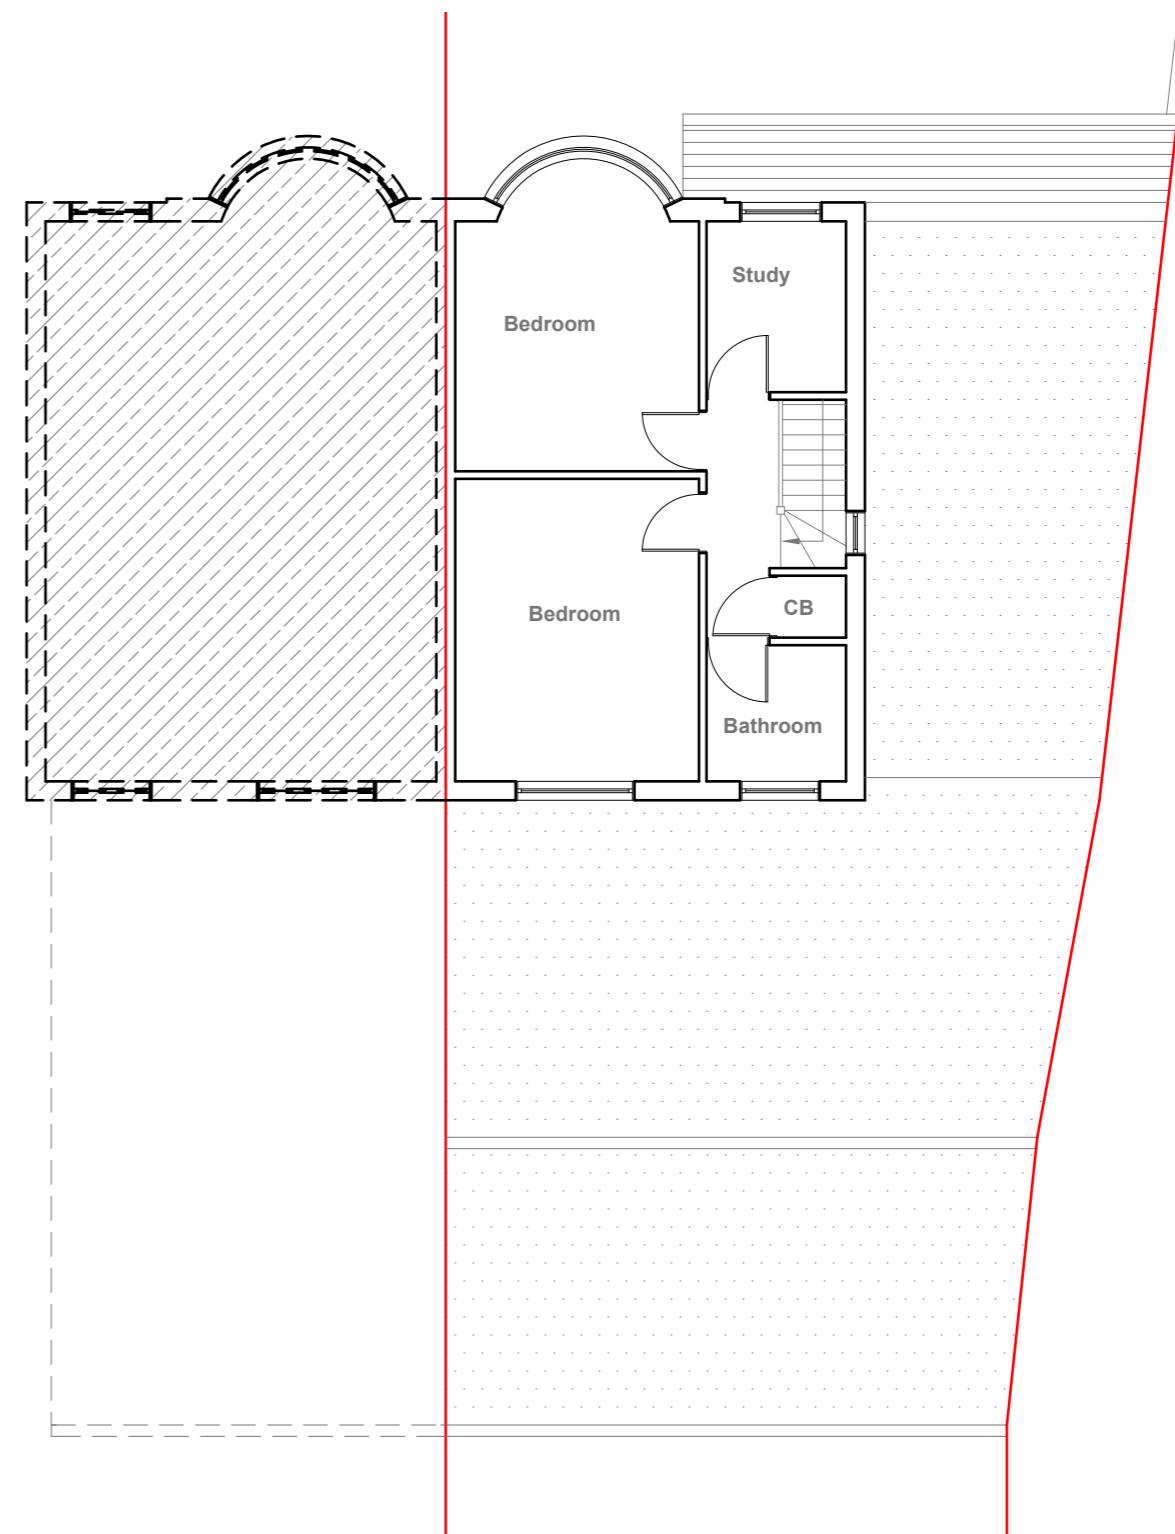

**Existing First Floor Plan**

Scale 1:100

GENERAL NOTES:  
 1. ALL DIMENSIONS ARE IN MILLIMETER.  
 2. VERIFY ALL DIMENSIONS AND CONDITIONS BEFORE BUILDING OR  
 STARTING CONSTRUCTION. NOTIFY THE DESIGNER IMMEDIATELY OF ANY  
 DISCREPANCY OR VARIATION.  
 3. ALL WORK TO COMPLY WITH CURRENT BUILDING REGULATIONS  
 AND CODES OF PRACTICE

Title:

## Existing Floor Plans

Site Address  
 53 Ashford Avenue,  
 Hayes.  
 UB4 0NA

Scale: 1:100 @A3  
 Date: 10/03/2025  
 Drawing No.:  
 2025/030 -01


Revision Date:  
 Drawn By:  
 RO  
 e:mail -  
 faluckpatel@yahoo.com  
 (M) +44 (0) 7871 466 254

10 Meter  
 5  
 2  
 1  
 0  
 1:100



**Existing Front Elevation**

Scale 1:100

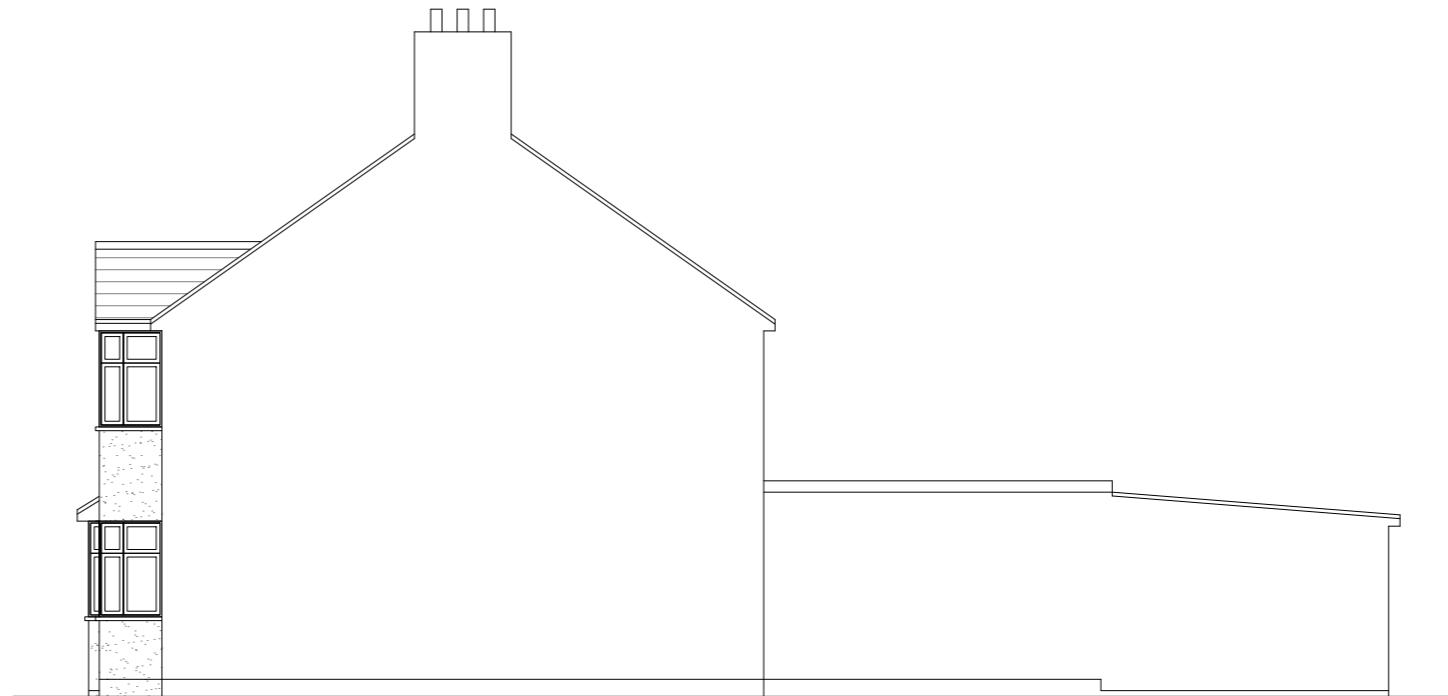

**Existing Side Elevation**

Scale 1:100



**Existing Rear Elevation**

Scale 1:100



**Existing Side Elevation**

Scale 1:100

10 Meter  
5  
2  
1  
0  
1:100

GENERAL NOTES:  
1. ALL DIMENSIONS ARE IN MILLIMETER.  
2. VERIFY ALL DIMENSIONS AND CONDITIONS BEFORE BUILDING OR  
STARTING CONSTRUCTION. NOTIFY THE DESIGNER IMMEDIATELY OF ANY  
DISCREPANCY OR VARIATION.  
3. ALL WORK TO COMPLY WITH CURRENT BUILDING REGULATIONS  
AND CODES OF PRACTICE


Title:

## Existing Elevations

Site Address  
53 Ashford Avenue,  
Hayes.  
UB4 0NA

Scale: 1:100 @A3  
Date: 10/03/2025  
Drawing No.:  
2025/030 -02

Revision Date:  
Drawn By:  
RO  
e:mail -  
faluckpatel@yahoo.com  
(M) +44 (0) 7871 466 254

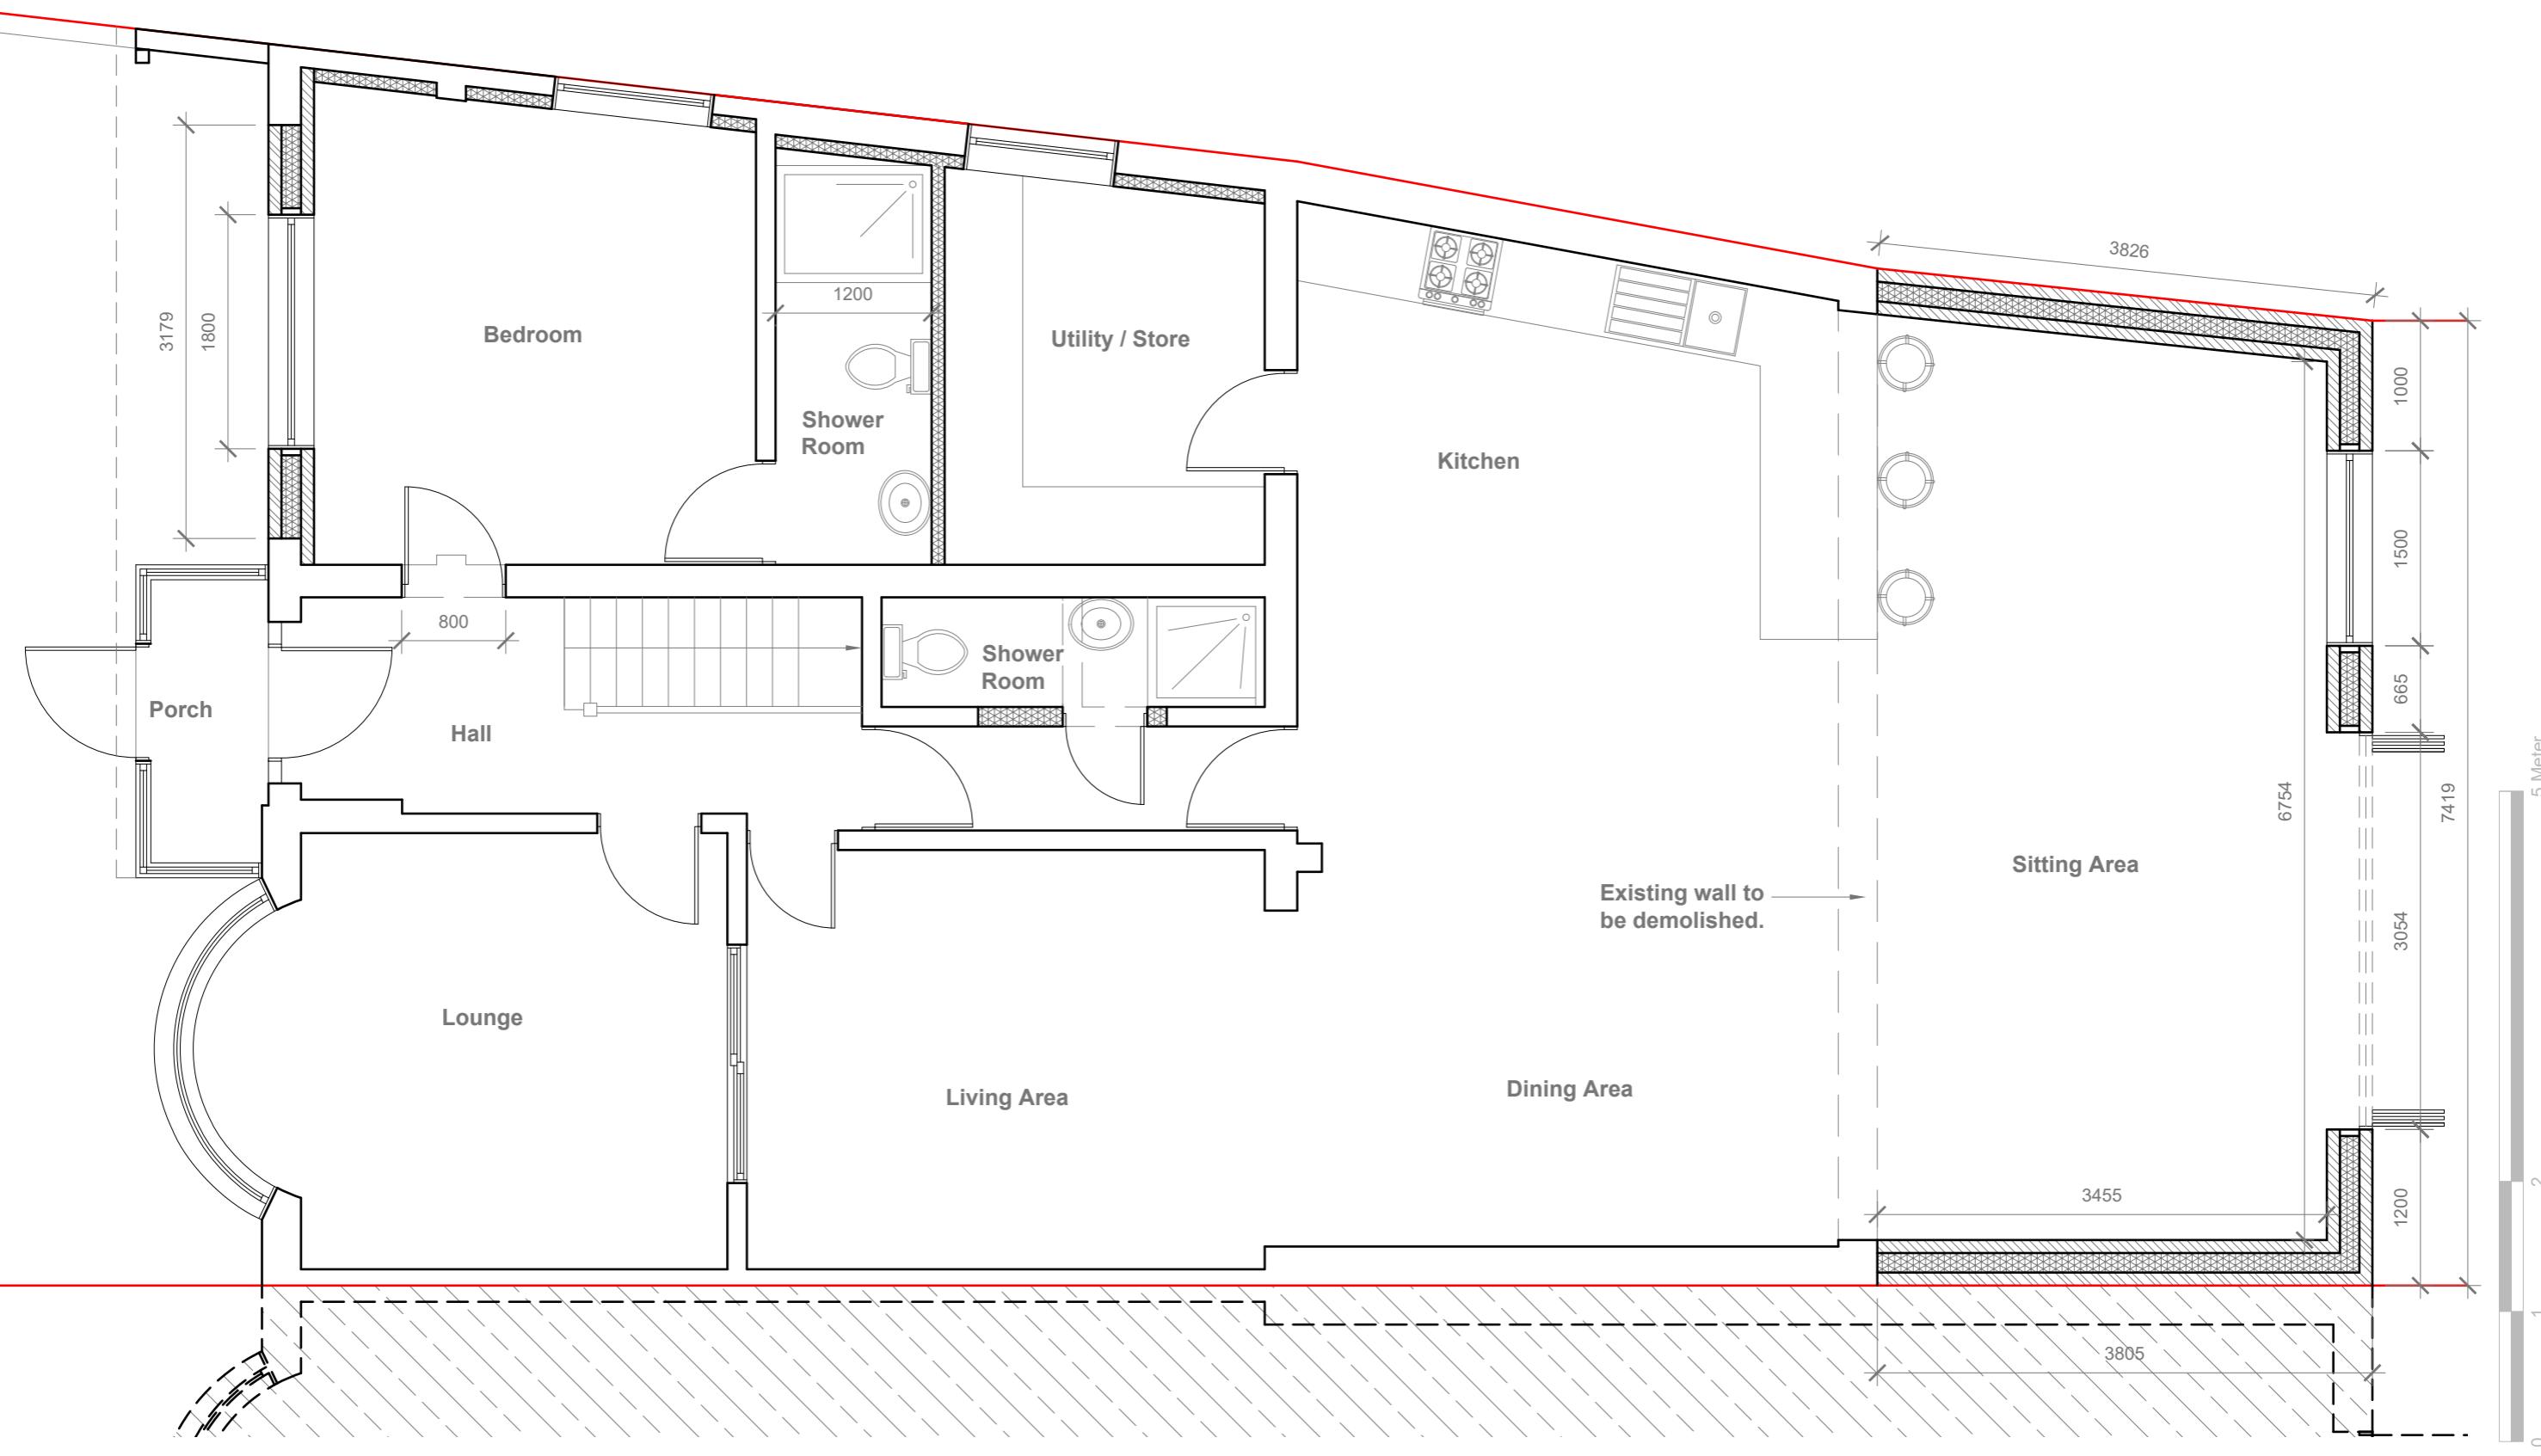

## Proposed Ground Floor Plan

Scale 1:50

#### GENERAL NOTES:

1. ALL DIMENSIONS ARE IN MILLIMETER.
2. VERIFY ALL DIMENSIONS AND CONDITIONS BEFORE BUILDING OR STARTING CONSTRUCTION. NOTIFY THE DESIGNER IMMEDIATELY OF ANY DISCREPANCY OR VARIATION.
3. ALL WORK TO COMPLY WITH CURRENT BUILDING REGULATIONS AND CODES OF PRACTICE

Title:


## Proposed Ground Floor Plan

Site Address  
53 Ashford Avenue  
Hayes.  
UB4 0NA

Scale: 1:50 @A3  
Date: 10/03/2025  
Drawing No.:  
2025/030 -03

vision Date:

# Faluck Patel

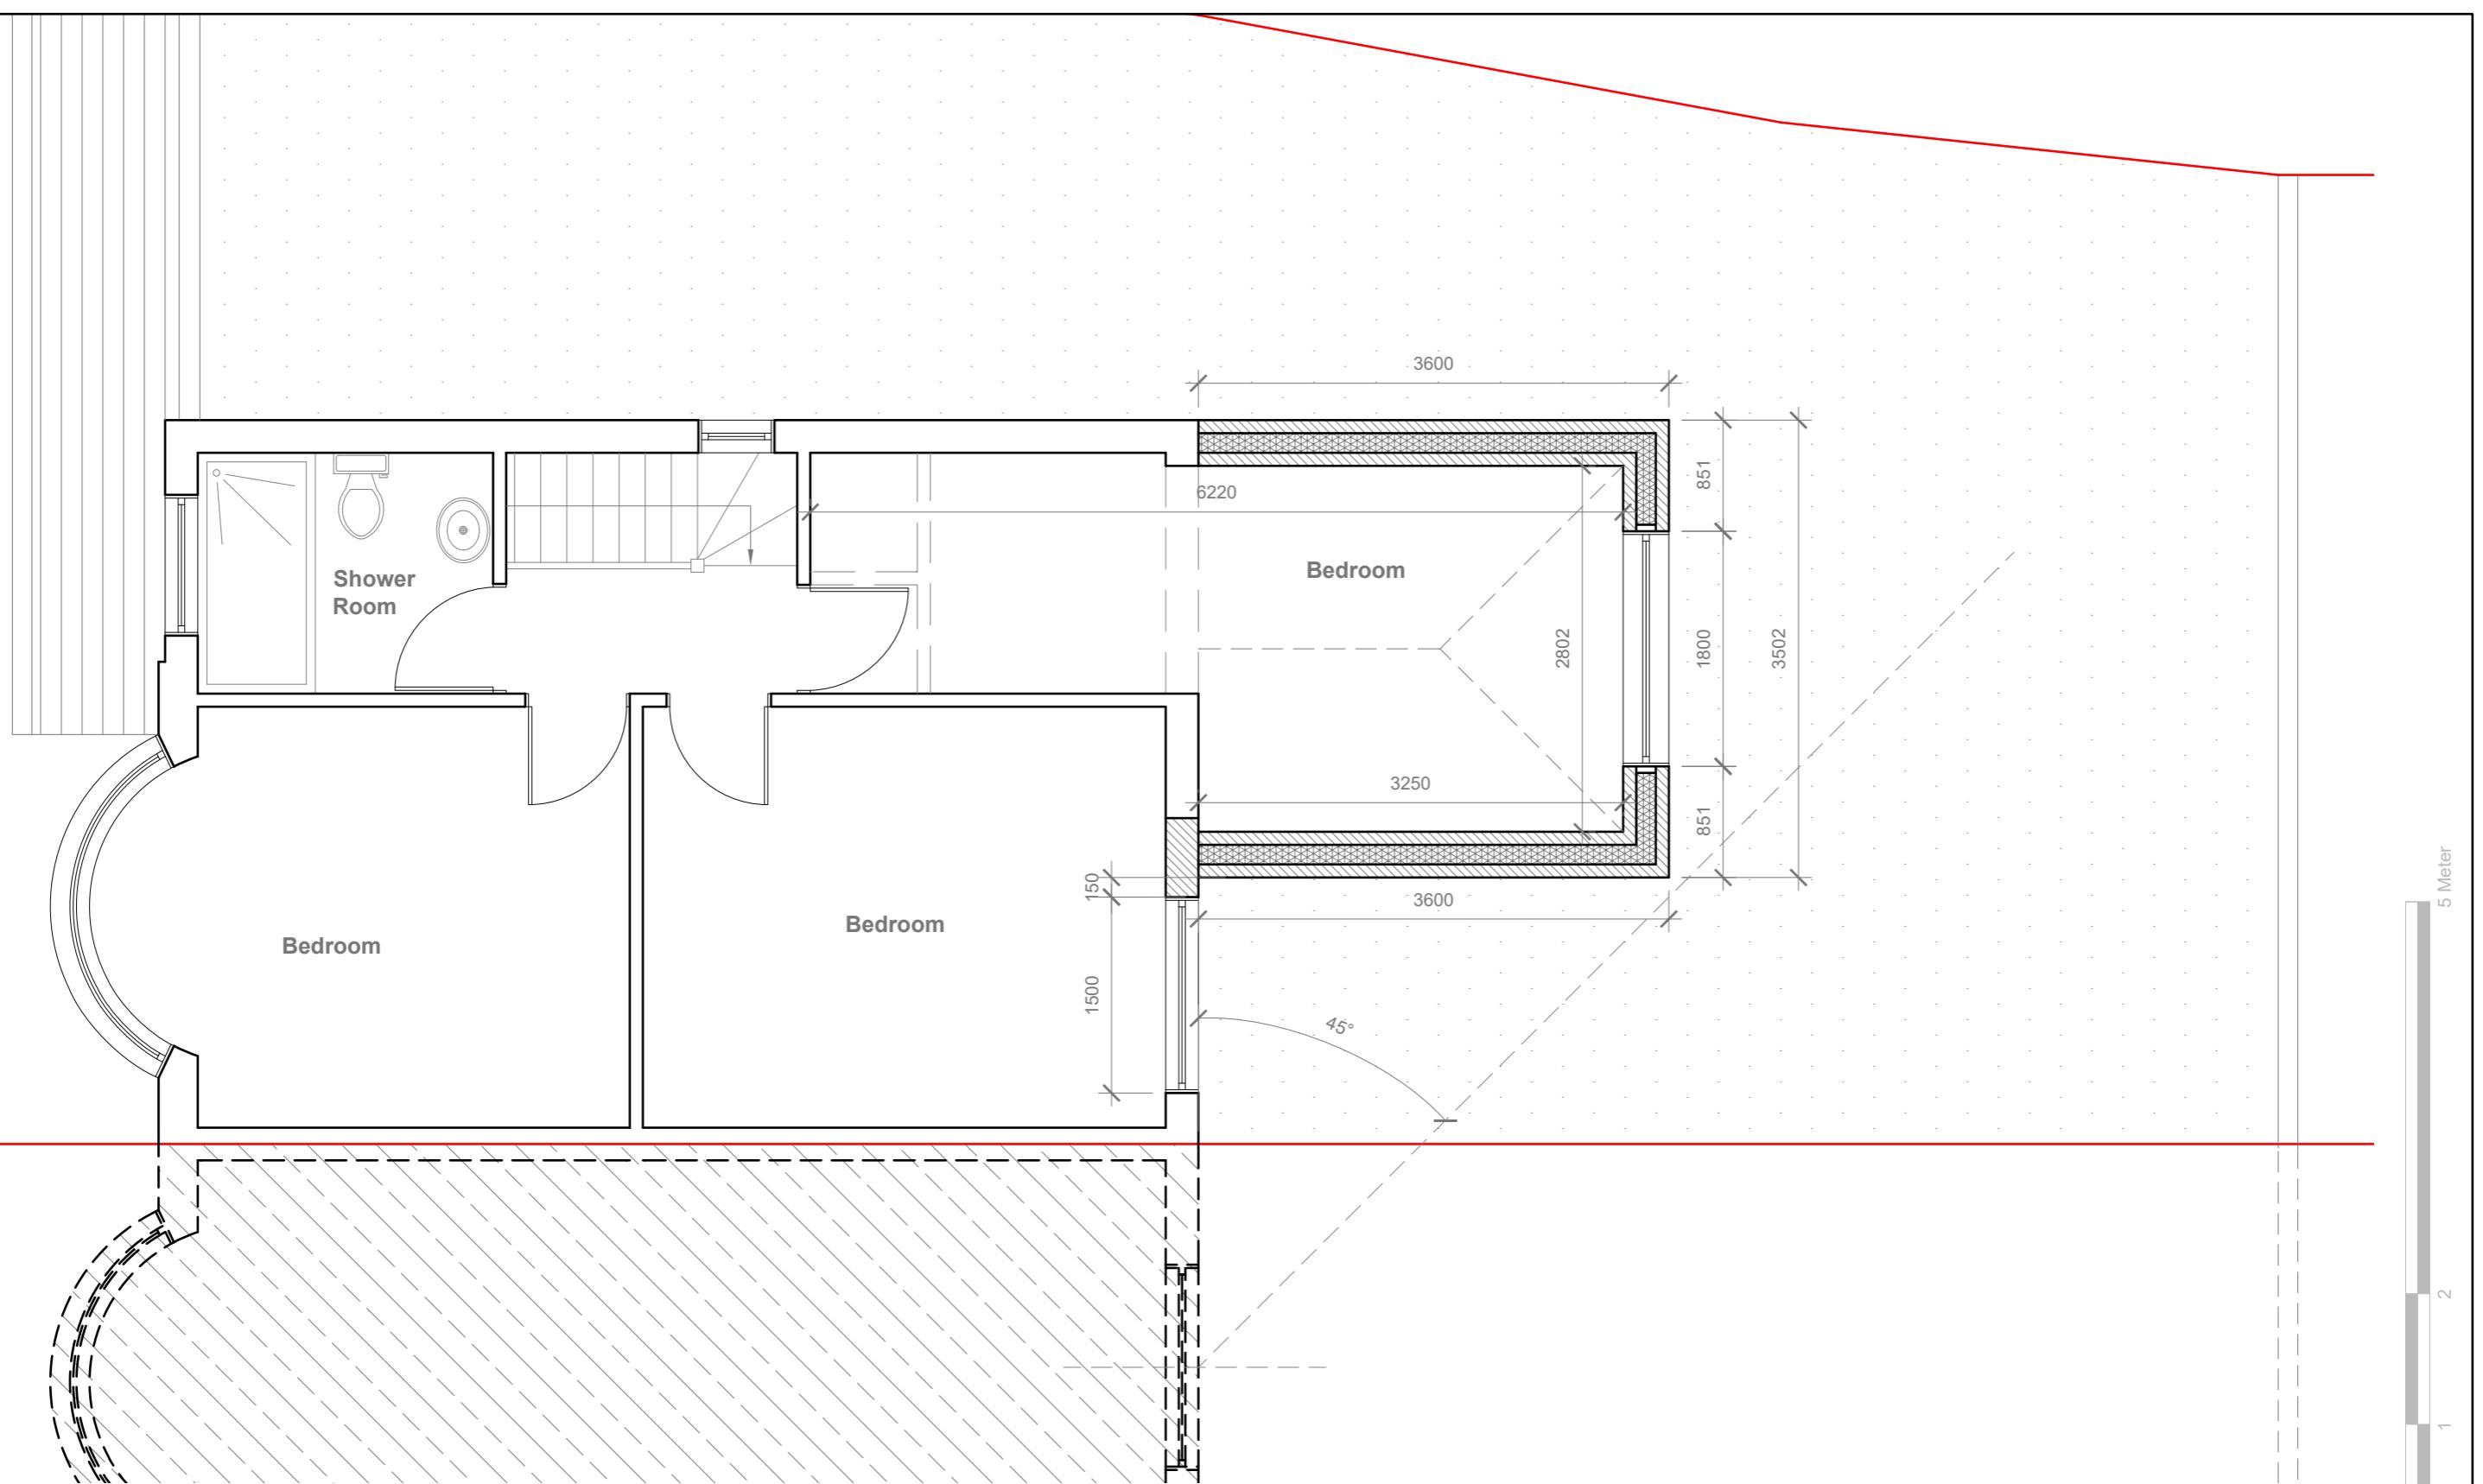

GENERAL NOTES:  
 1. ALL DIMENSIONS ARE IN MILLIMETER.  
 2. VERIFY ALL DIMENSIONS AND CONDITIONS BEFORE BUILDING OR  
 STARTING CONSTRUCTION. NOTIFY THE DESIGNER IMMEDIATELY OF ANY  
 DISCREPANCY OR VARIATION.  
 3. ALL WORK TO COMPLY WITH CURRENT BUILDING REGULATIONS  
 AND CODES OF PRACTICE

Title:

## Proposed First Floor Plan

Site Address  
 53 Ashford Avenue,  
 Hayes.  
 UB4 0NA


Scale: 1:50 @A3  
 Date: 10/03/2025  
 Drawing No.:  
 2025/030 -04

Revision Date:  
 Drawn By:  
 RO  
 e:mail -  
 faluckpatel@yahoo.com  
 (M) +44 (0) 7871 466 254



**Proposed Front Elevation**

Scale 1:100

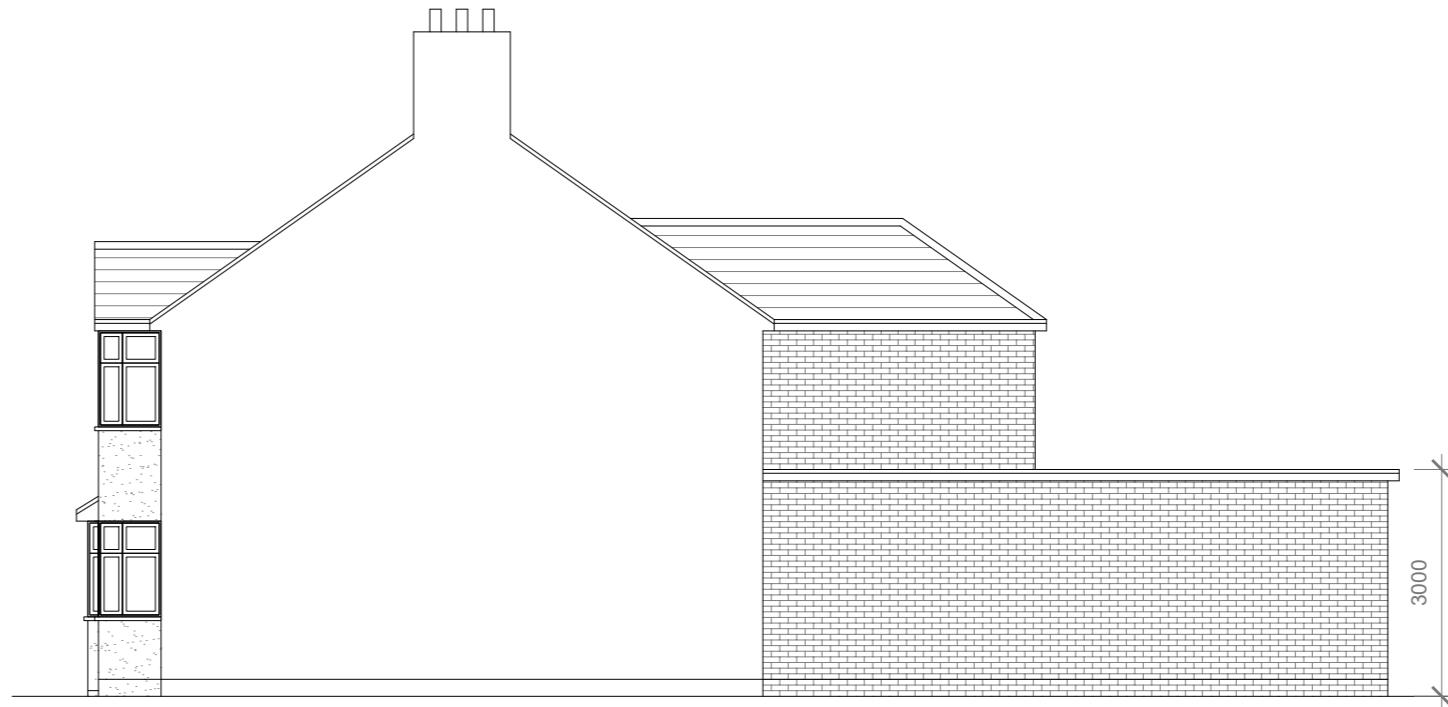

**Proposed Side Elevation**

Scale 1:100



**Proposed Rear Elevation**

Scale 1:100



**Proposed Side Elevation**

Scale 1:100

GENERAL NOTES:  
 1. ALL DIMENSIONS ARE IN MILLIMETER.  
 2. VERIFY ALL DIMENSIONS AND CONDITIONS BEFORE BUILDING OR  
 STARTING CONSTRUCTION. NOTIFY THE DESIGNER IMMEDIATELY OF ANY  
 DISCREPANCY OR VARIATION.  
 3. ALL WORK TO COMPLY WITH CURRENT BUILDING REGULATIONS  
 AND CODES OF PRACTICE

Title:

## Proposed Elevations

Site Address  
53 Ashford Avenue,  
Hayes.  
UB4 0NA

Scale: 1:100 @A3  
Date: 10/03/2025  
Drawing No.:  
2025/030 -05  
Drawn By:  
RO

Revision Date:  
\_\_\_\_\_  
\_\_\_\_\_  
\_\_\_\_\_  
\_\_\_\_\_  
e:mail -  
faluckpatel@yahoo.com  
(M) +44 (0) 7871 466 254

10 Meter  
5  
5  
2  
1  
0  
1:100

**Faluck Patel**