


Scale 1:100

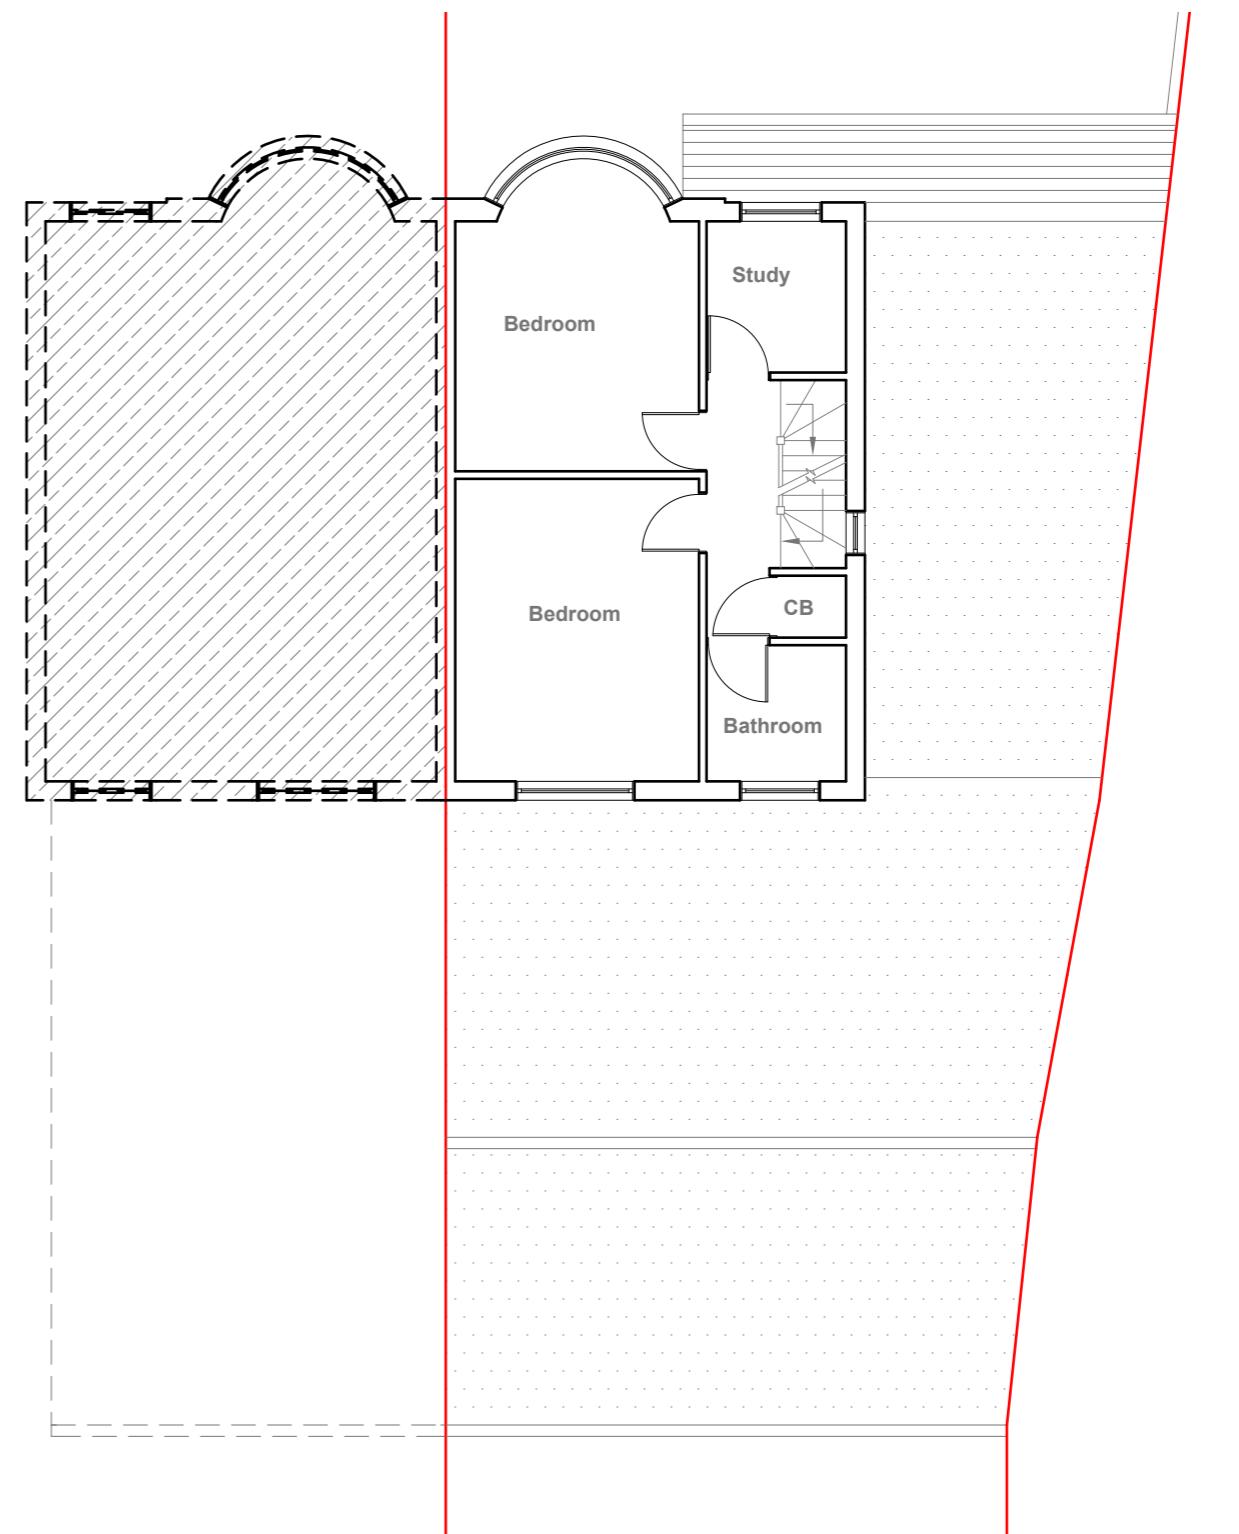

Scale 1:100

GENERAL NOTES:
 1. ALL DIMENSIONS ARE IN MILLIMETER.
 2. VERIFY ALL DIMENSIONS AND CONDITIONS BEFORE BUILDING OR
 STARTING CONSTRUCTION. NOTIFY THE DESIGNER IMMEDIATELY OF ANY
 DISCREPANCY OR VARIATION.
 3. ALL WORK TO COMPLY WITH CURRENT BUILDING REGULATIONS
 AND CODES OF PRACTICE

Title:

Existing Floor Plans

Site Address
 53 Ashford Avenue,
 Hayes.
 UB4 0NA

Scale: 1:100 @A3
 Date: 10/03/2025
 Drawing No.:
 2025/030 -01
 Drawn By:
 RO


Revision Date:
 A 10/07/2025
 e:mail -
 faluckpatel@yahoo.com
 (M) +44 (0) 7871 466 254

10 Meter
 5
 2
 1
 0
 1:100



Existing Front Elevation

Scale 1:100

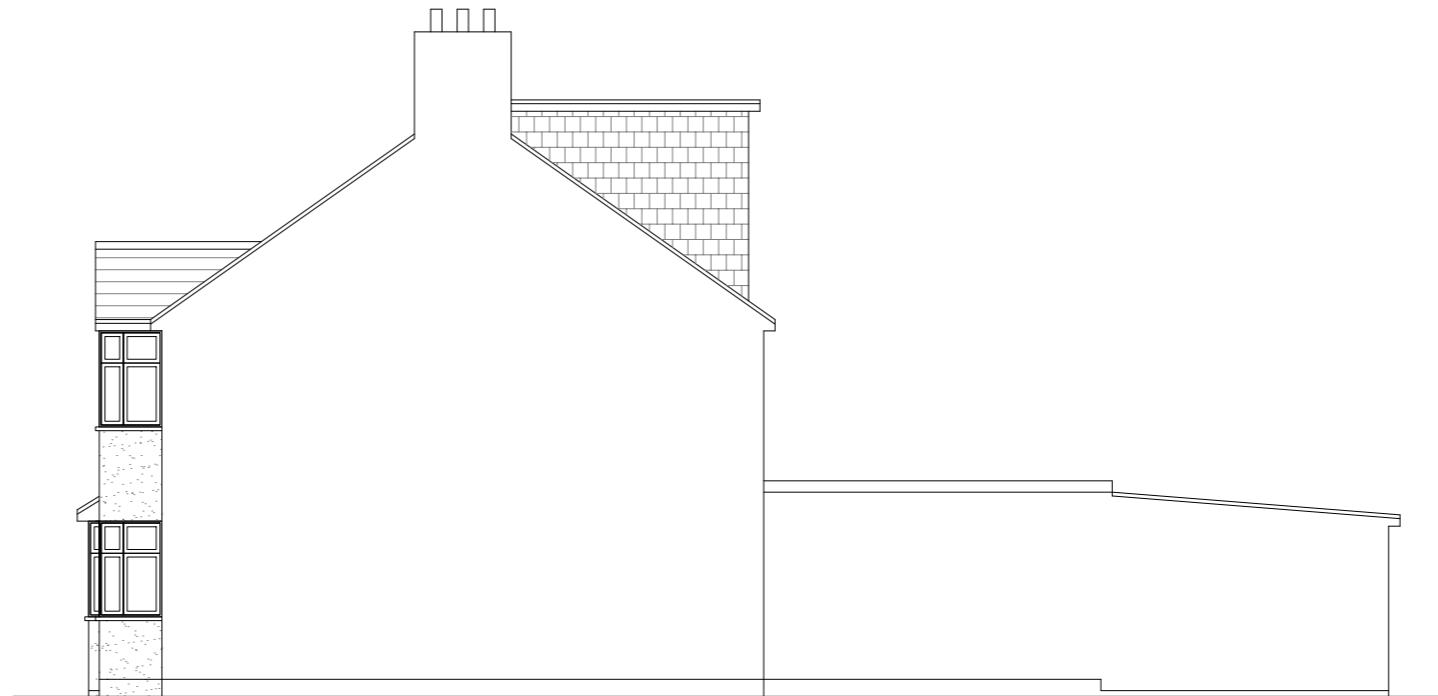

Existing Side Elevation

Scale 1:100



Existing Rear Elevation

Scale 1:100



Existing Side Elevation

Scale 1:100

10 Meter
5
2
1
0
1:100

GENERAL NOTES:
1. ALL DIMENSIONS ARE IN MILLIMETER.
2. VERIFY ALL DIMENSIONS AND CONDITIONS BEFORE BUILDING OR
STARTING CONSTRUCTION. NOTIFY THE DESIGNER IMMEDIATELY OF ANY
DISCREPANCY OR VARIATION.
3. ALL WORK TO COMPLY WITH CURRENT BUILDING REGULATIONS
AND CODES OF PRACTICE

Title:

Existing Elevations


Site Address
53 Ashford Avenue,
Hayes.
UB4 0NA

Scale: 1:100 @A3
Date: 10/03/2025
Drawing No.:
2025/030 -02

Revision Date:
A 10/07/2025

Drawn By:
RO

e:mail -
faluckpatel@yahoo.com
(M) +44 (0) 7871 466 254

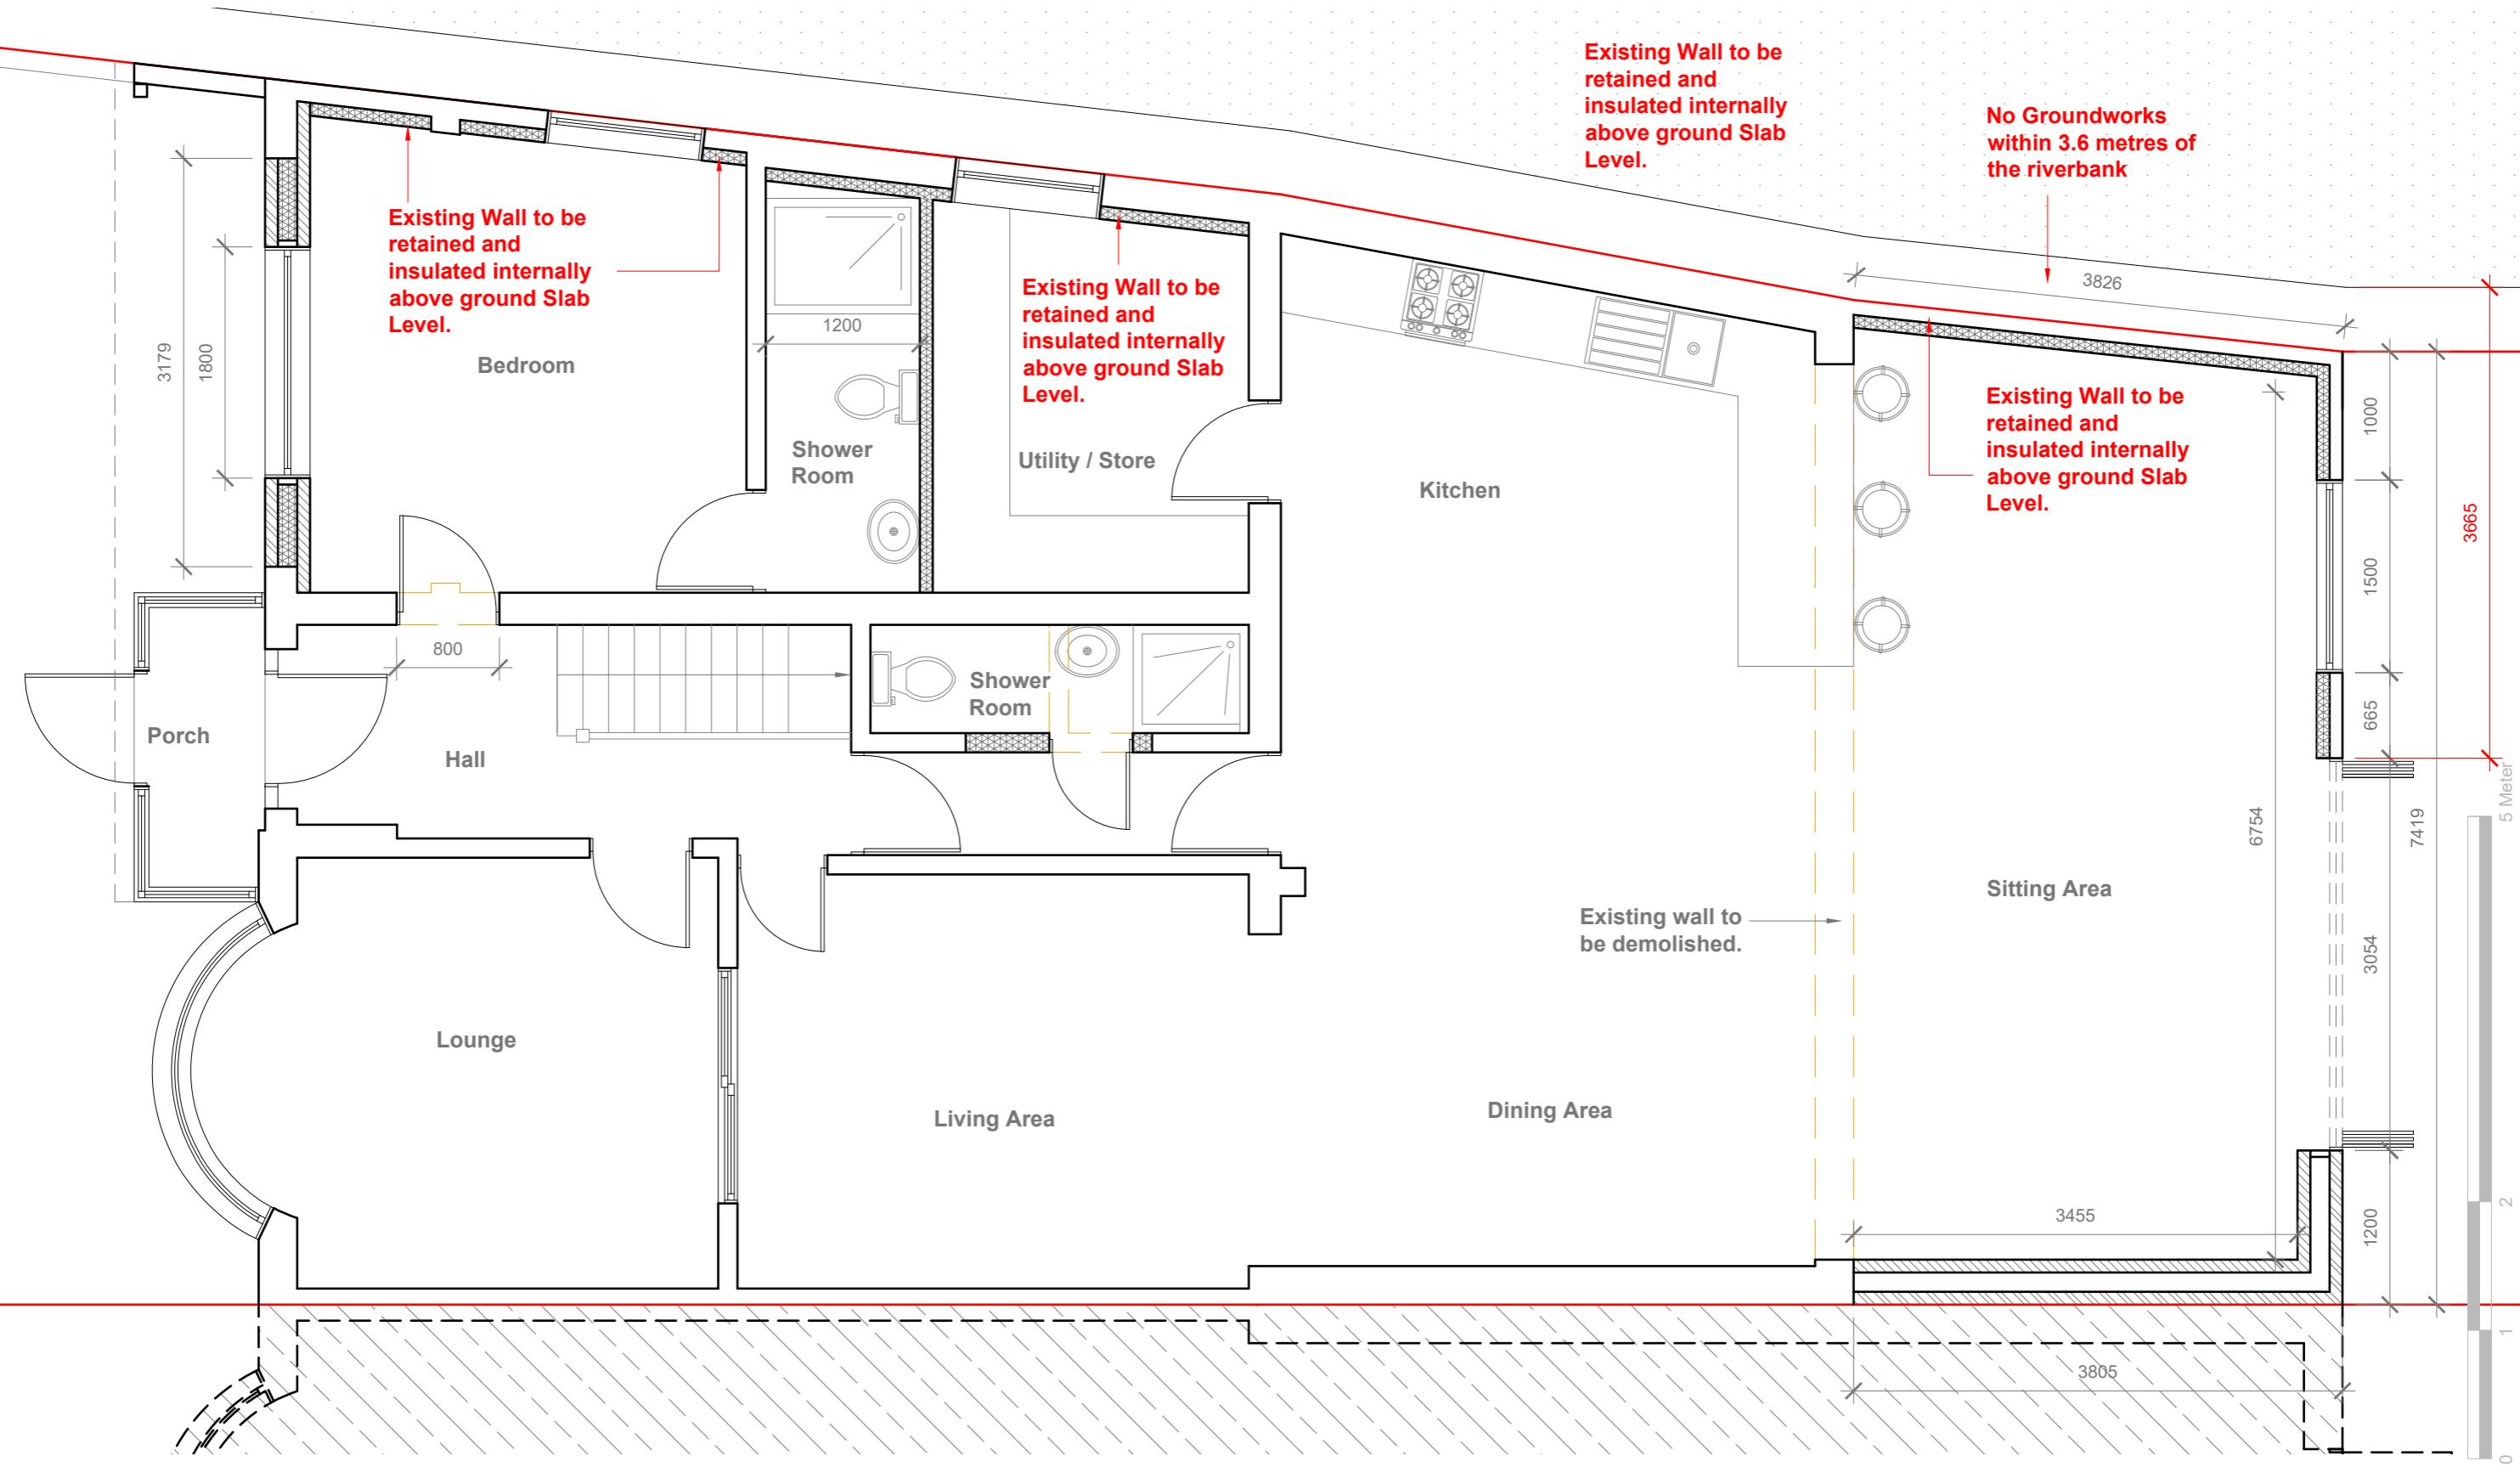

Proposed Ground Floor Plan

Scale 1:50

GENERAL NOTES:

1. ALL DIMENSIONS ARE IN MILLIMETER.
2. VERIFY ALL DIMENSIONS AND CONDITIONS BEFORE BUILDING OR STARTING CONSTRUCTION. NOTIFY THE DESIGNER IMMEDIATELY OF ANY DISCREPANCY OR VARIATION.
3. ALL WORK TO COMPLY WITH CURRENT BUILDING REGULATIONS AND CODES OF PRACTICE

Title:

Proposed Ground Floor Plan

Site Address

53 Ashford Avenue,
Hayes,
UB4 0NA


Scale: 1:50 @A3

Date: 10/03/2025
Drawing No.: 2025/030 -03

Revision Date:

A 08/07/2025

Drawn By:
RO
e:mail - faluckpatel@yahoo.com
(M) +44 (0) 7871 466 254

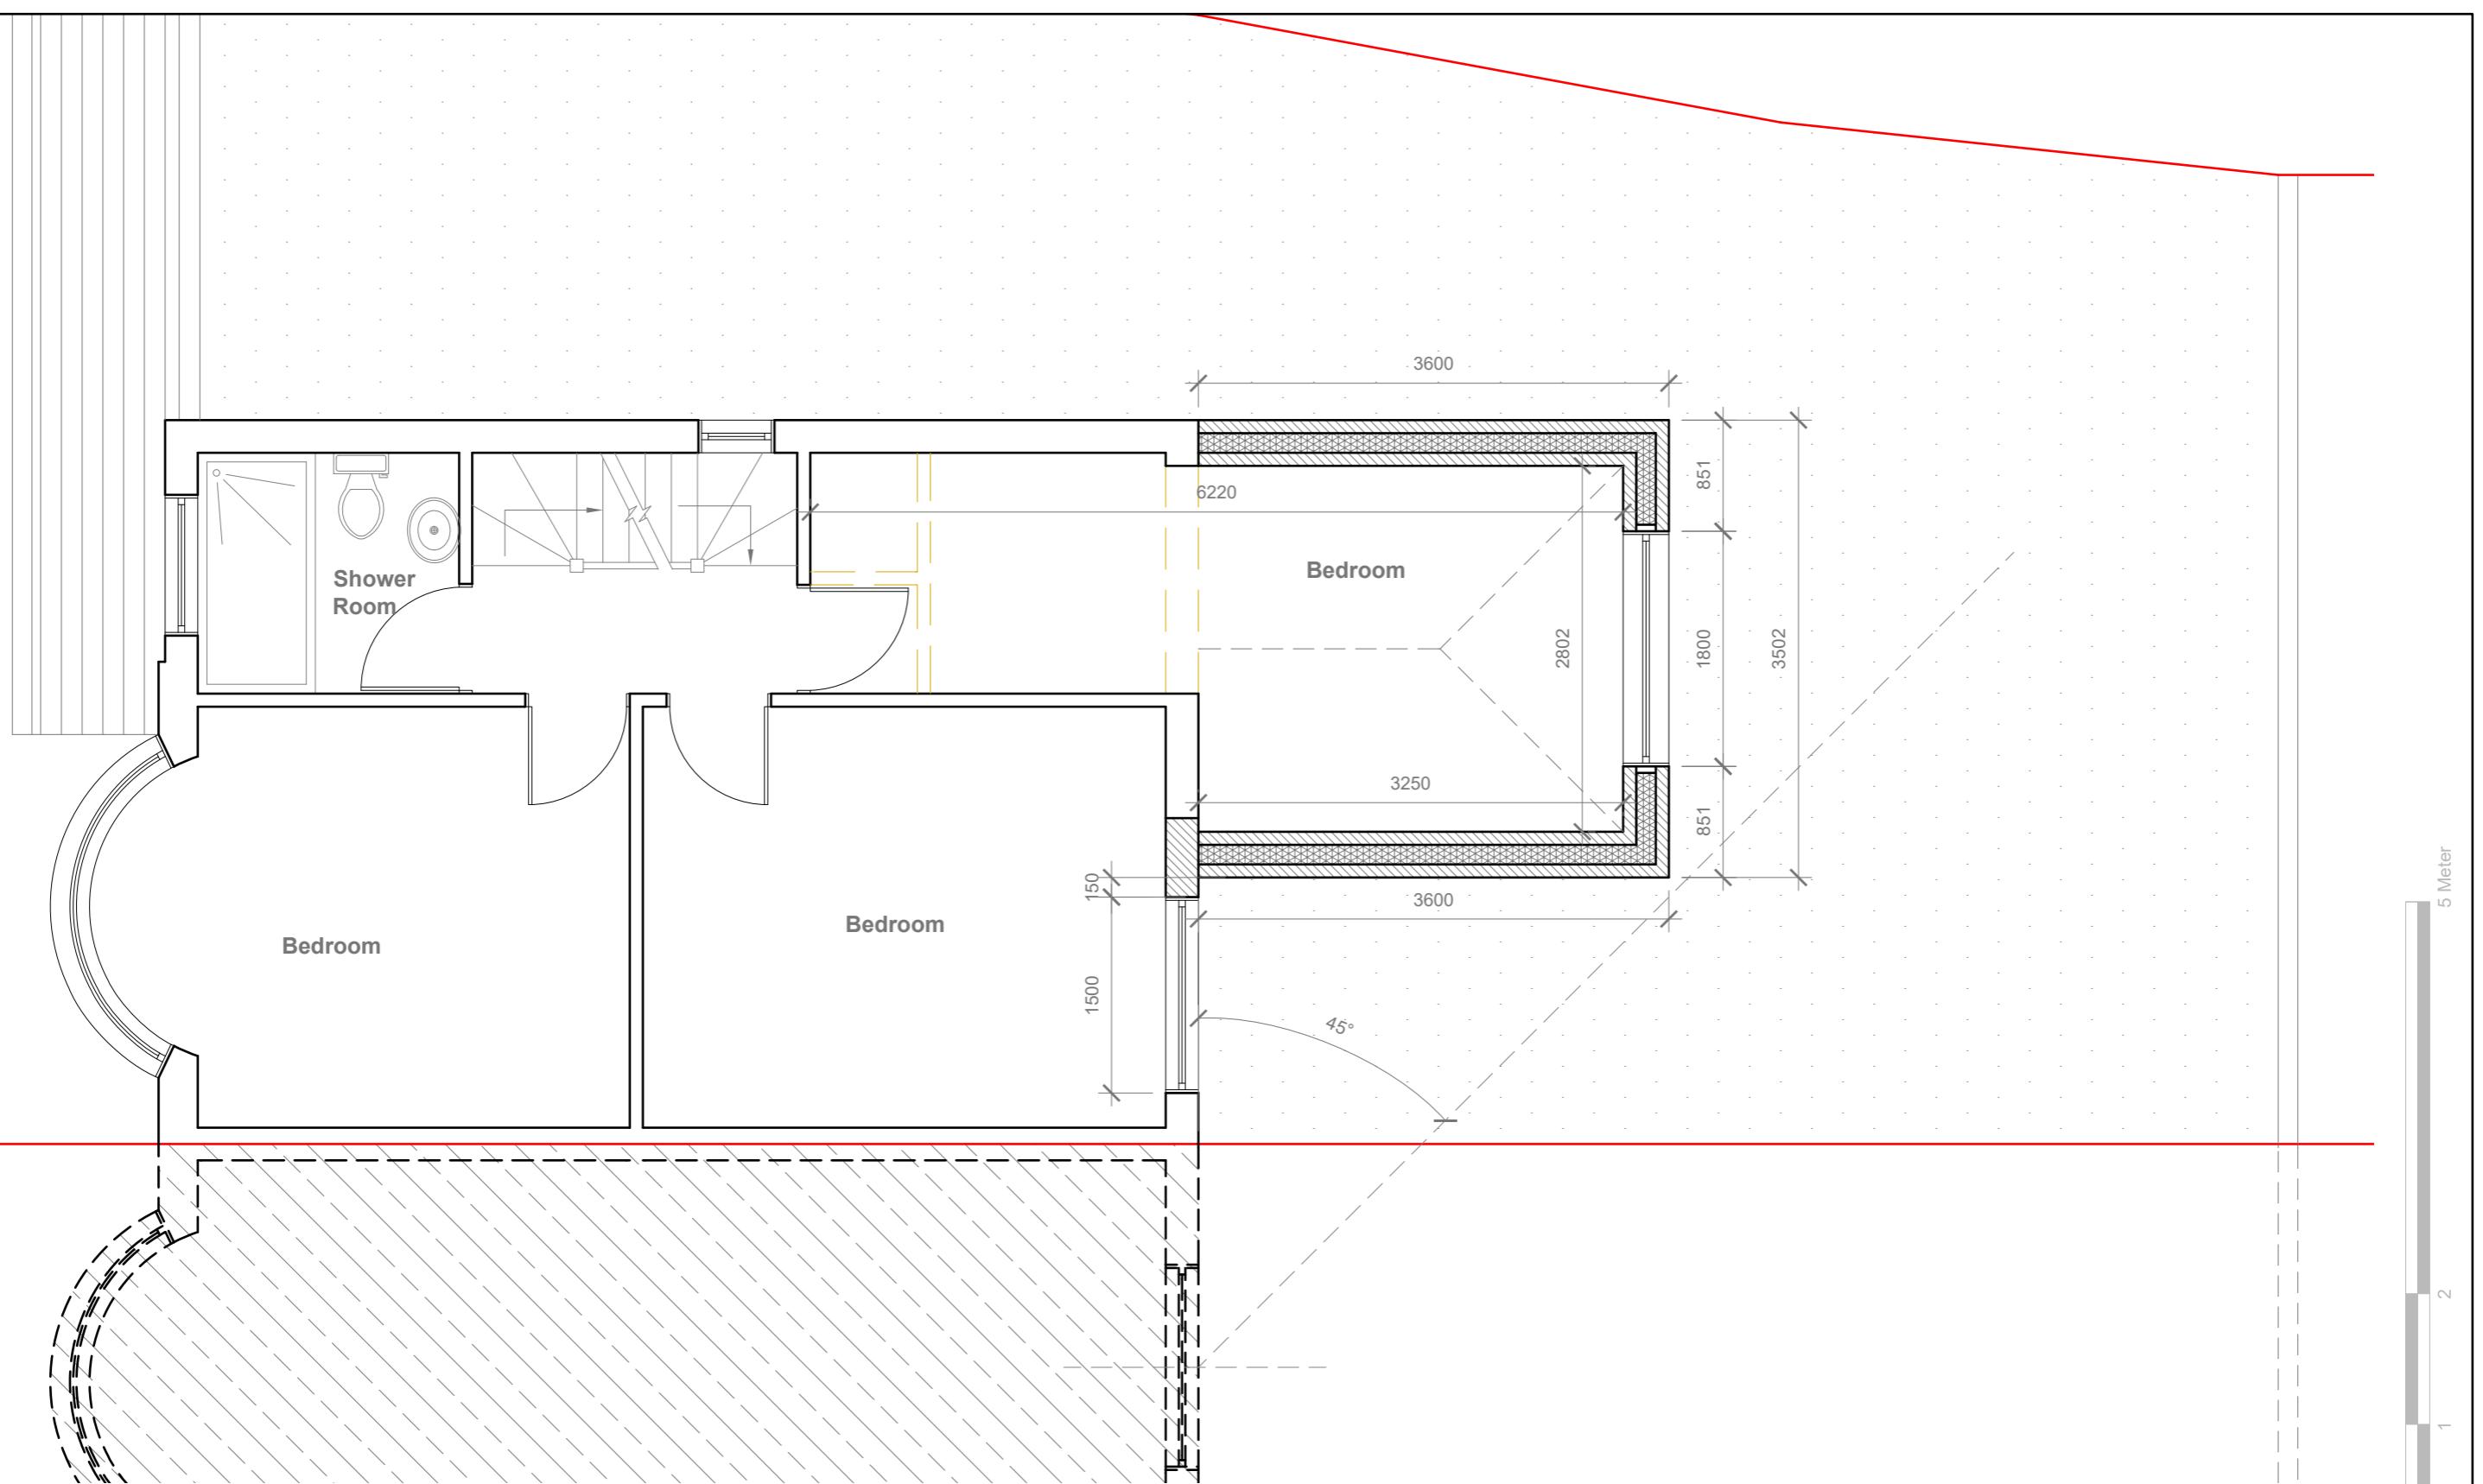

GENERAL NOTES:
 1. ALL DIMENSIONS ARE IN MILLIMETER.
 2. VERIFY ALL DIMENSIONS AND CONDITIONS BEFORE BUILDING OR
 STARTING CONSTRUCTION. NOTIFY THE DESIGNER IMMEDIATELY OF ANY
 DISCREPANCY OR VARIATION.
 3. ALL WORK TO COMPLY WITH CURRENT BUILDING REGULATIONS
 AND CODES OF PRACTICE

Title: _____

Proposed First Floor Plan

Site Address
 53 Ashford Avenue,
 Hayes.
 UB4 0NA

Scale: 1:50 @A3
 Date: 10/03/2025
 Drawing No.: 2025/030 -04
 Drawn By:
 RO

Revision Date:
 A 10/07/2025


 e:mail - faluckpatel@yahoo.com
 (M) +44 (0) 7871 466 254

Faluck Patel



Proposed Front Elevation

Scale 1:100

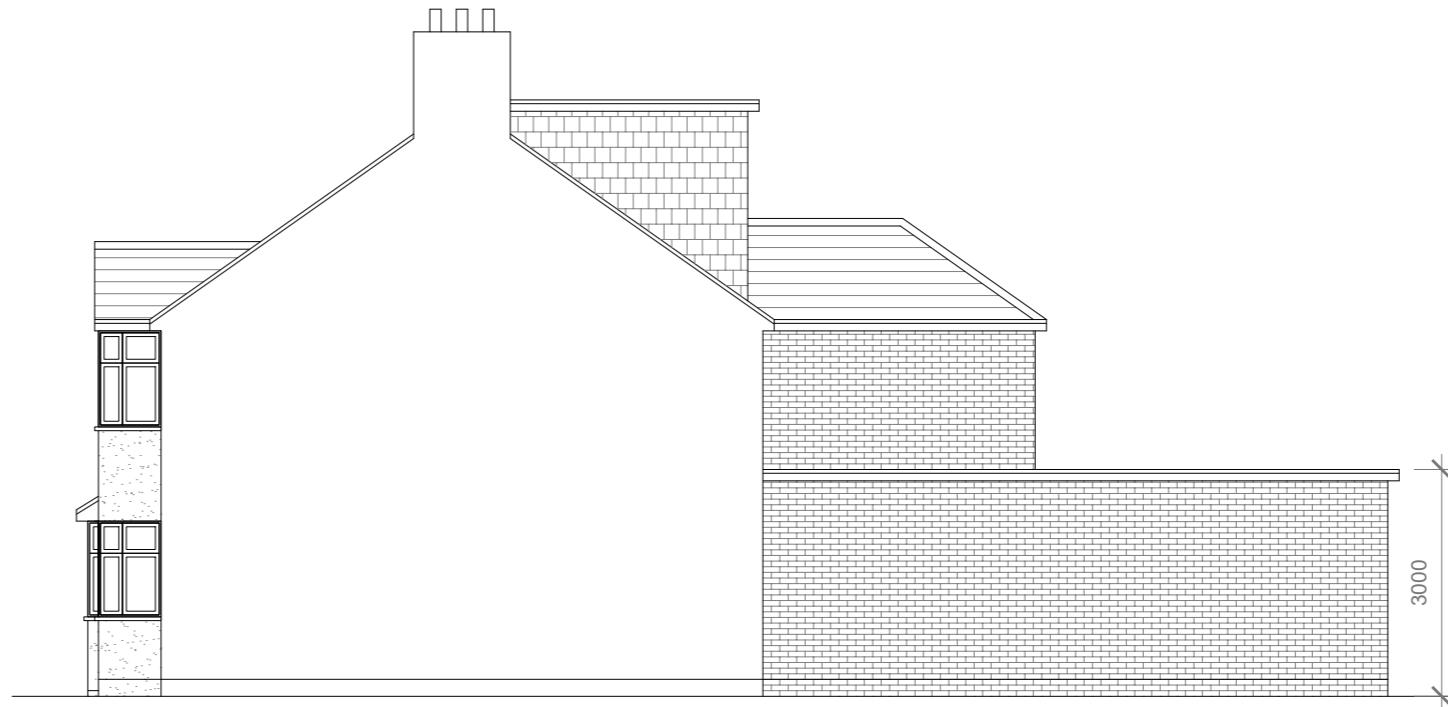

Proposed Side Elevation

Scale 1:100




Proposed Rear Elevation

Scale 1:100

Proposed External Finish
Materials to Match Existing
External Finish Materials

Proposed Flank Wall Window
to be Obscure Glazed and Non
Opening below 1.7m from FFL

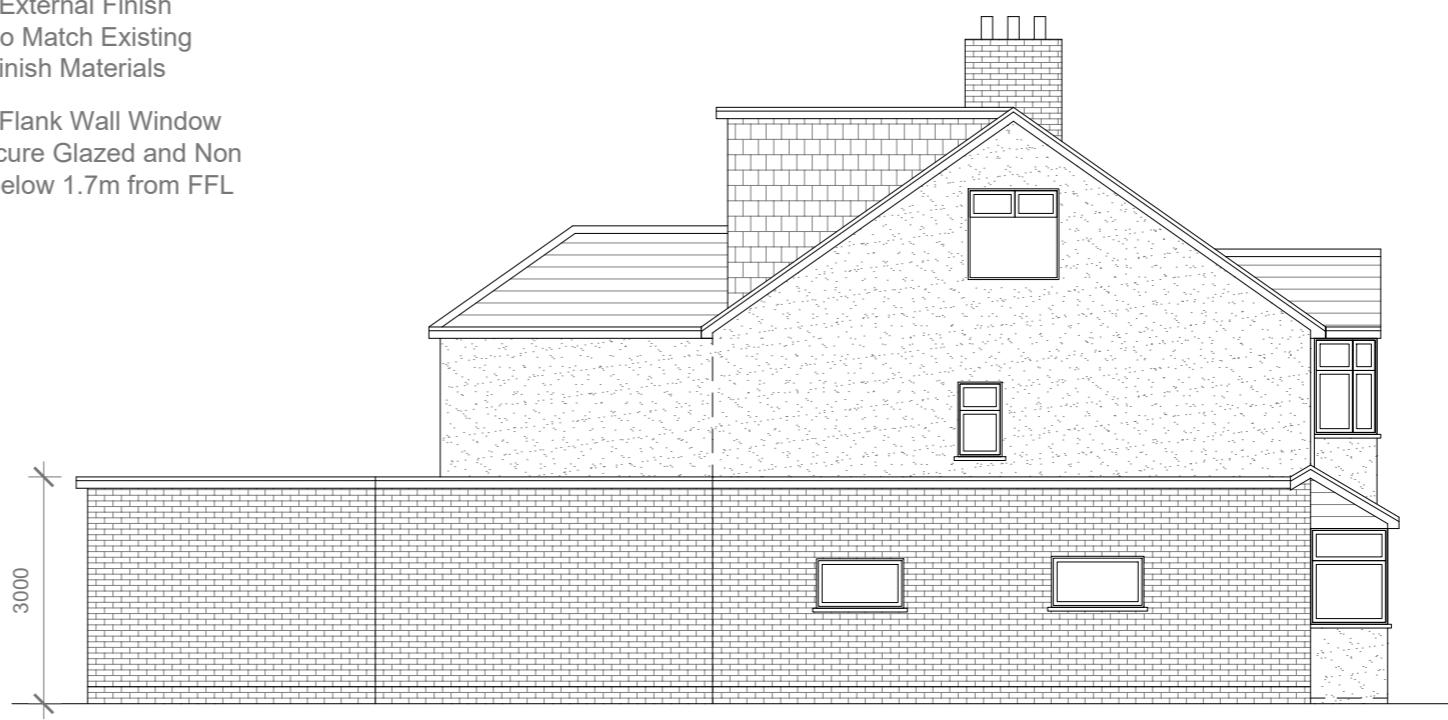

Proposed Side Elevation

Scale 1:100

GENERAL NOTES:
1. ALL DIMENSIONS ARE IN MILLIMETER.
2. VERIFY ALL DIMENSIONS AND CONDITIONS BEFORE BUILDING OR
STARTING CONSTRUCTION. NOTIFY THE DESIGNER IMMEDIATELY OF ANY
DISCREPANCY OR VARIATION.
3. ALL WORK TO COMPLY WITH CURRENT BUILDING REGULATIONS
AND CODES OF PRACTICE

Title:

Proposed Elevations

Site Address
53 Ashford Avenue,
Hayes.
UB4 0NA

Scale: 1:100 @A3
Date: 10/03/2025
Drawing No.:
2025/030 -05
Drawn By:
RO

Revision Date:
A 10/07/2025
e:mail -
faluckpatel@yahoo.com
(M) +44 (0) 7871 466 254

10 Meter
5
5
2
1
0
1:100