


1:50



5m

## NOTES GENERAL:

- Work to figured dimensions and relative position only, confirm to designer
- This drawing is to be read in conjunction with all relevant drawings, detailed specifications where applicable and all associated drawings in this series (if any)
- Any discrepancy on this drawing is to be reported immediately to Oakman Architecture Ltd for clarification
- The contractor is responsible for all temporary works and for the stability of the works in progress

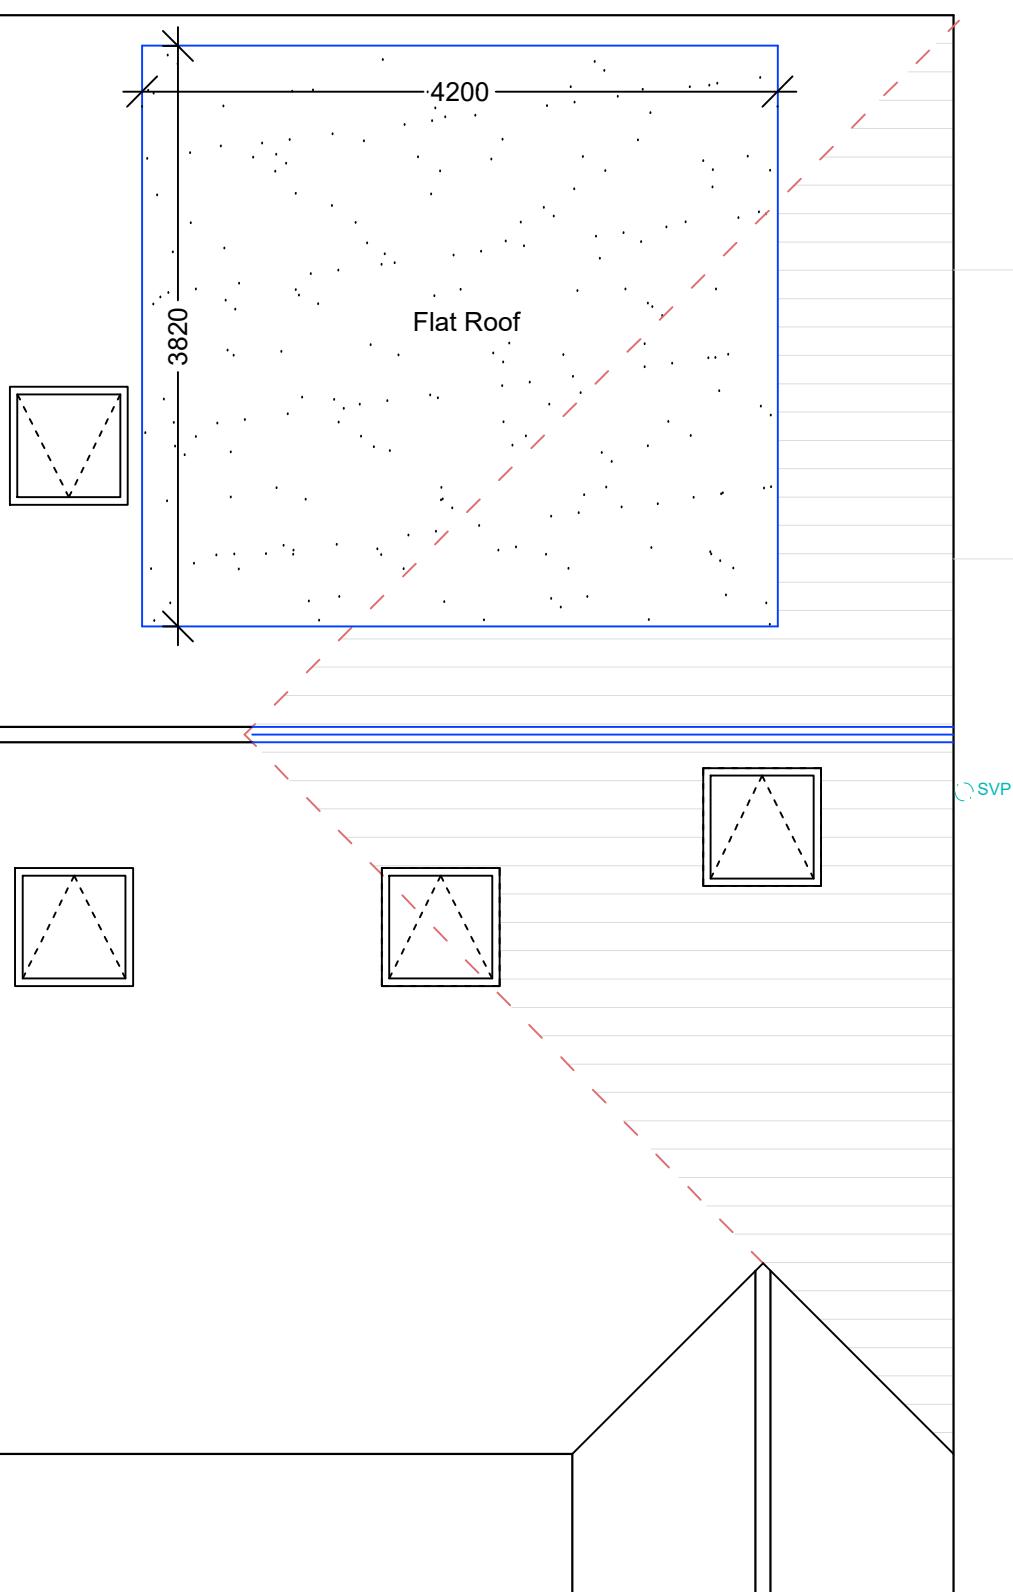

Roof Plan  
1 : 50

	23.10.25	BJS			
Revision	Date	Drawn	Designer	Checked	Approved

## Revision History

**OAKMAN  
ARCHITECTURE.**

© Address:  
7 Denham Way,  
Denham  
UB9 5AX

© Mob : 07787197752  
E-mail : benjamin@oakmantld.com

## Project Address:

100 Woodford Crescent  
Pinner  
HA5 3TY

## Client:

Phil and Diana

**PROPOSED**

## Drawing Number:

2522-PL-103

## Scales:

1:50

## Rev. No.

A