
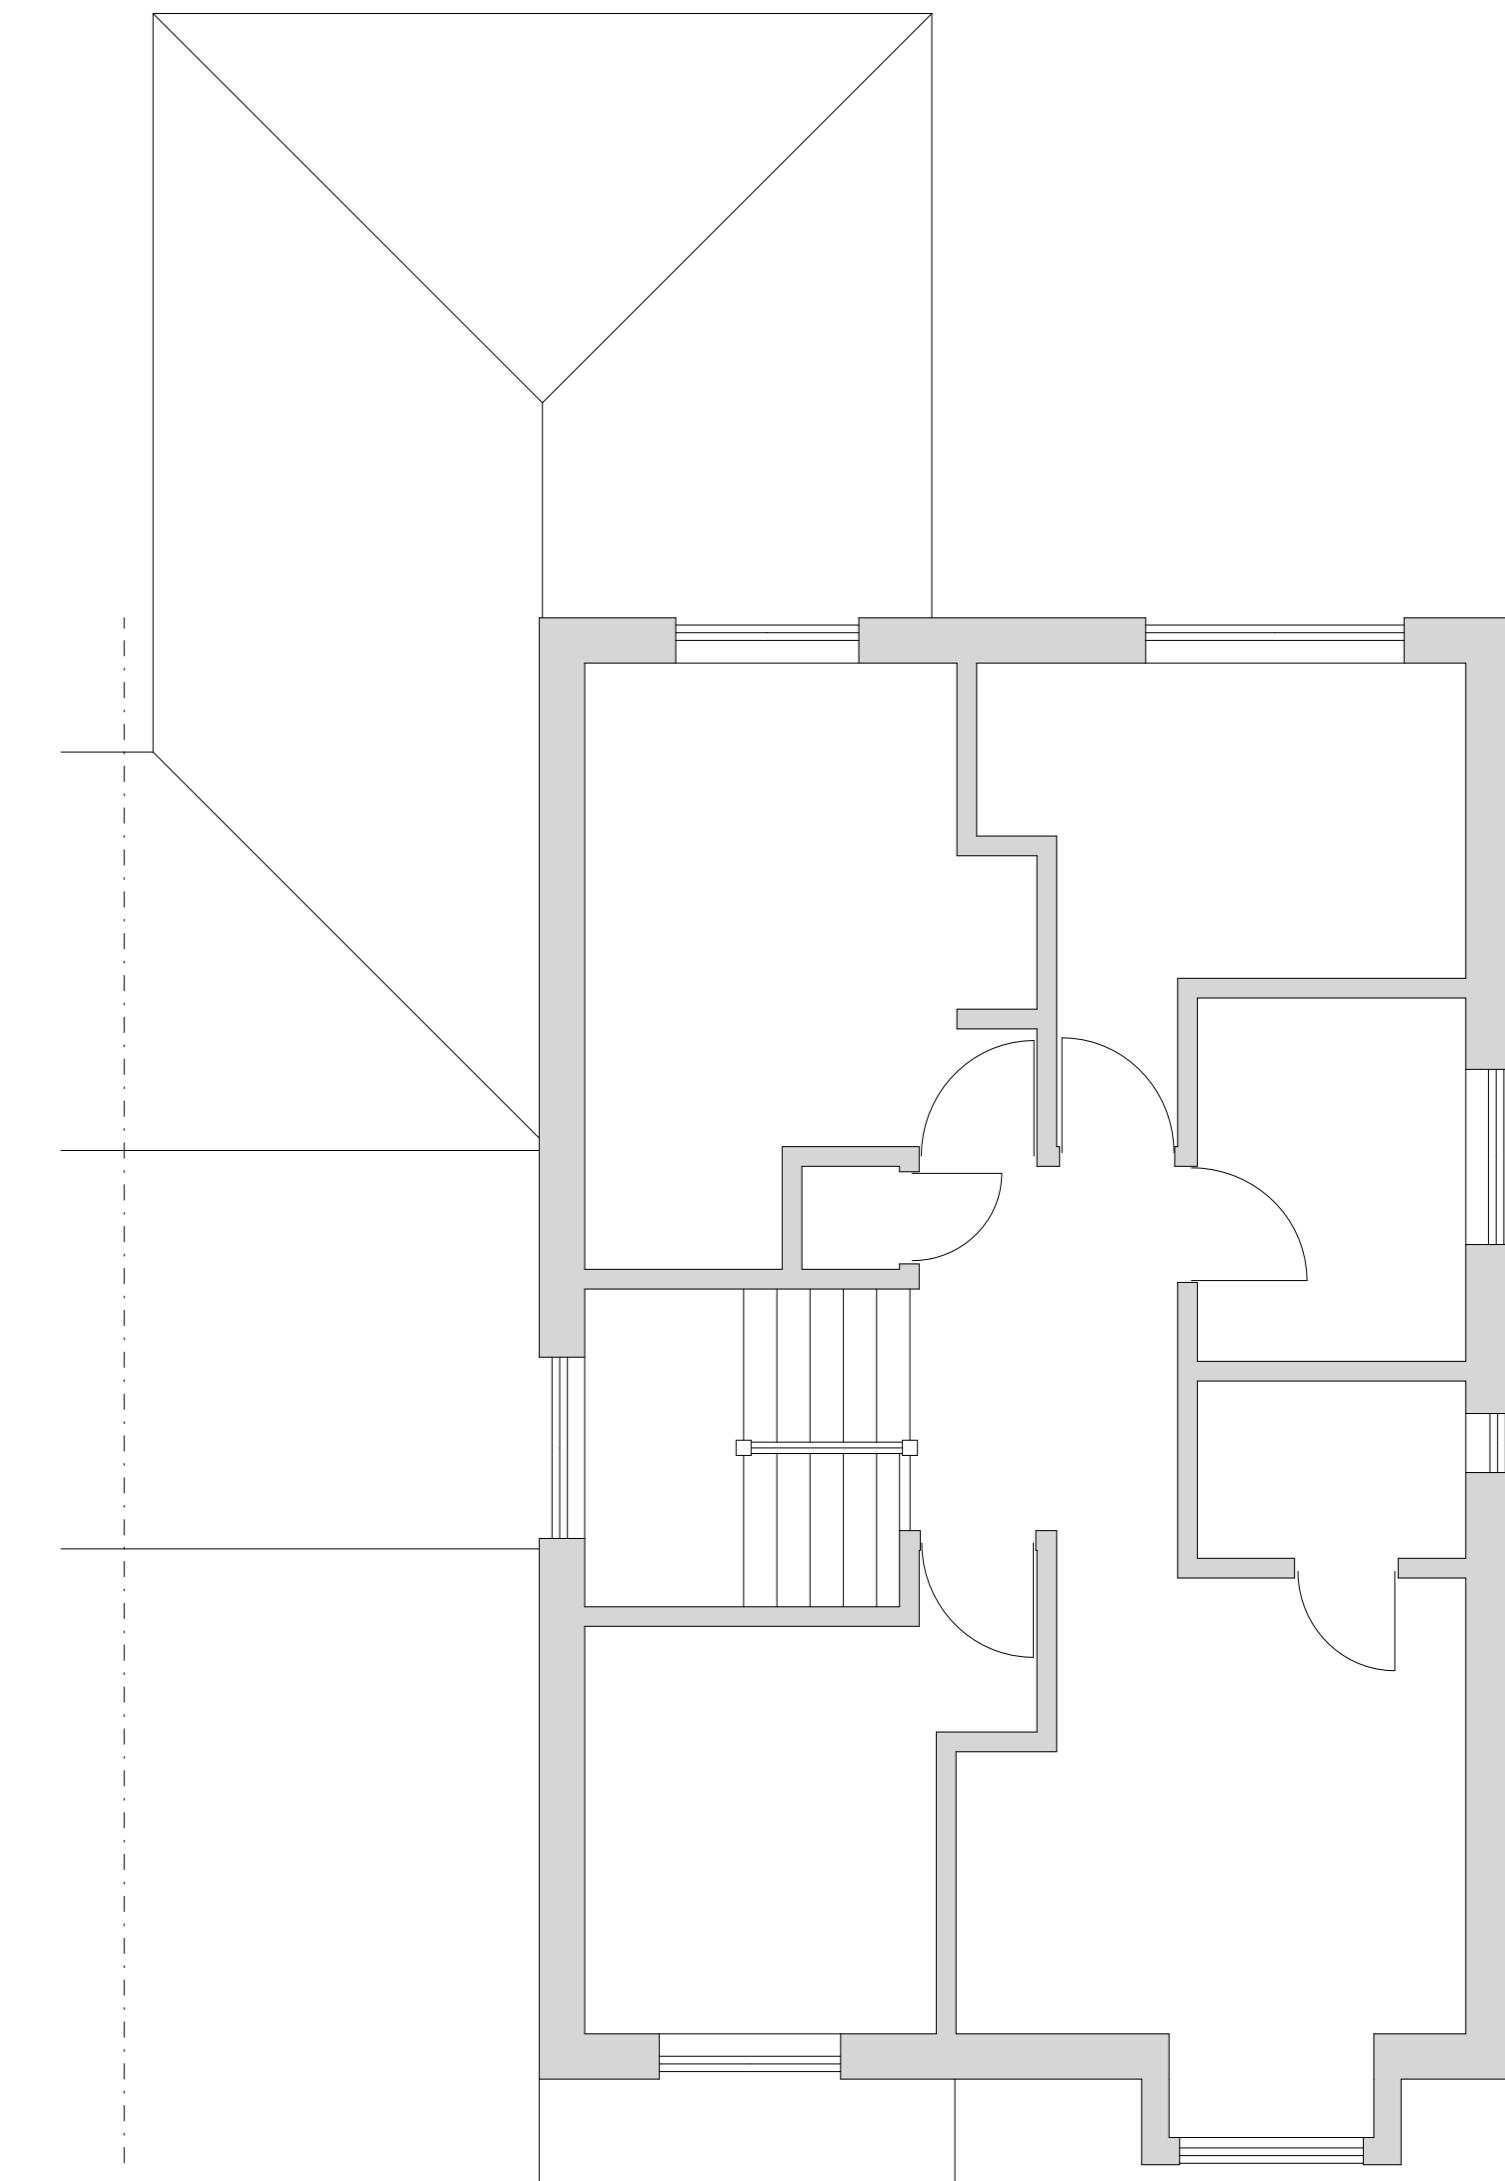


SCALE 1:50
0 1m 2m 3m 4m 5m

2, Melbourne Close
Ickenham. UB10 8SL

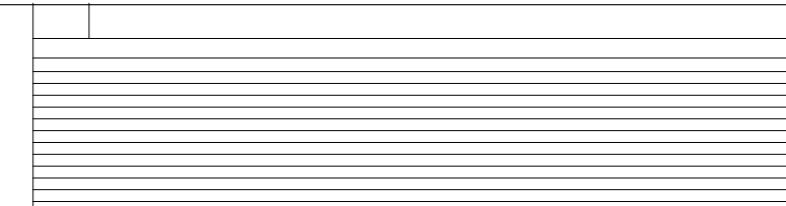

PLAN
PROJECT

Existing Floor Plans
TWO STOREY REAR EXTENSION

DWG No
01
Rev: -

Date: May 2023
Project: 2 Melbourne Close, Ickenham
Scale: 1:50 @ A2
Checked: AW
Drawing Title: Existing Plans
Status: Planning
Job No: 403

Copyright: Highford Design 2023
These drawings are to be used for the purpose of calculating areas for the purpose of valuations. All dimensions to be checked on site by contractor and such dimensions to be their responsibility
27 Bellamy Close, Ickenham, Middlesex, UB10 8SJ
email: info@highforddesign.co.uk | web: www.highforddesign.co.uk
mobile: 07751 390205

Highford
Design and Build Limited