



**EXISTING ROOF**

 

**PROPOSED ROOF**

2, Melbourne Close  
Ickenham. UB10 8SL

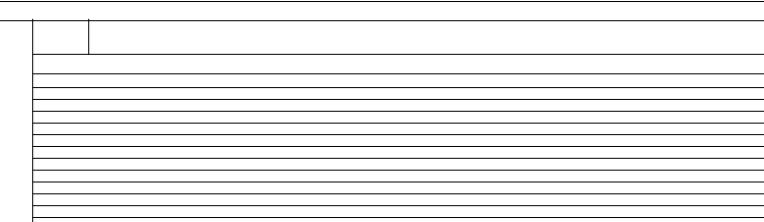

SCALE 1:50  
0 1m 2m 3m 4m 5m

**PLAN** Roof Plans  
**PROJECT** TWO STOREY REAR EXTENSION

**DWG No**  
**06**  
Rev: -

Date: May 2023  
Project: 2 Melbourne Close, Ickenham  
Scale 1:50 @ A2  
Checked: AW  
Drawing Title: Existing Plans  
Status: Planning  
Job No: 403

**Highford**  
Design and Build Limited  
27 Bellamy Close, Ickenham, Middlesex, UB10 8SJ  
email: info@highforddesign.co.uk | web: www.highforddesign.co.uk  
mobile: 07551 320225