


PRE EXISTING GROUND FLOOR
PLAN




PRE EXISTING FIRST FLOOR PLAN

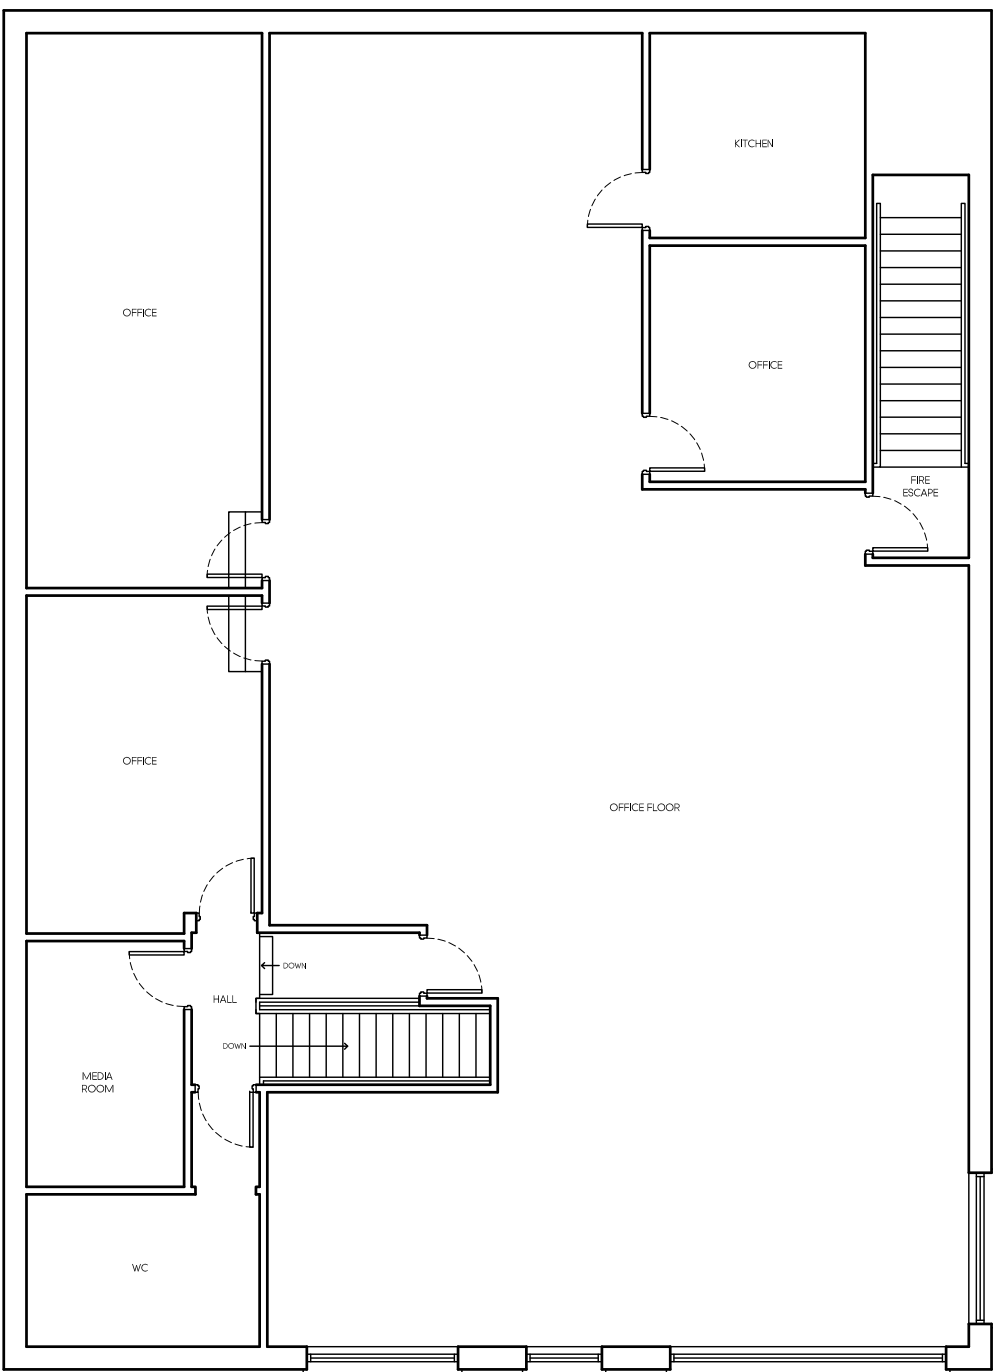


PRE EXISTING ROOF PLAN




PRE EXISTING FRONT ELEVATION

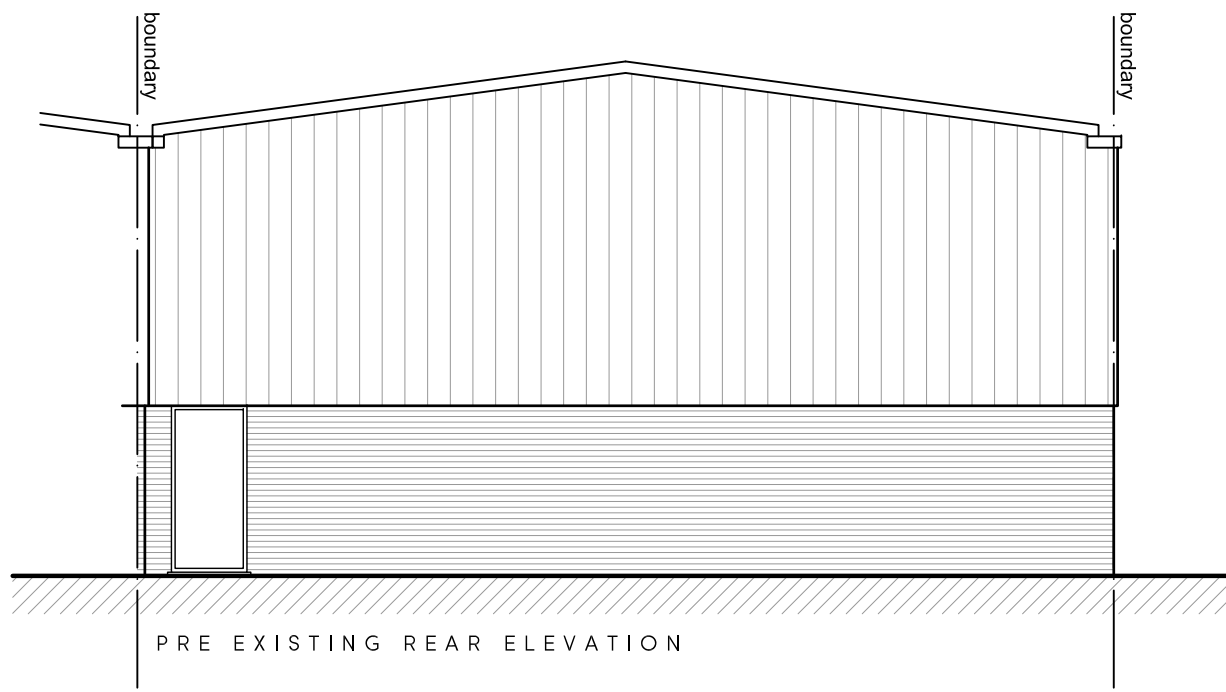

PRE EXISTING REAR ELEVATION

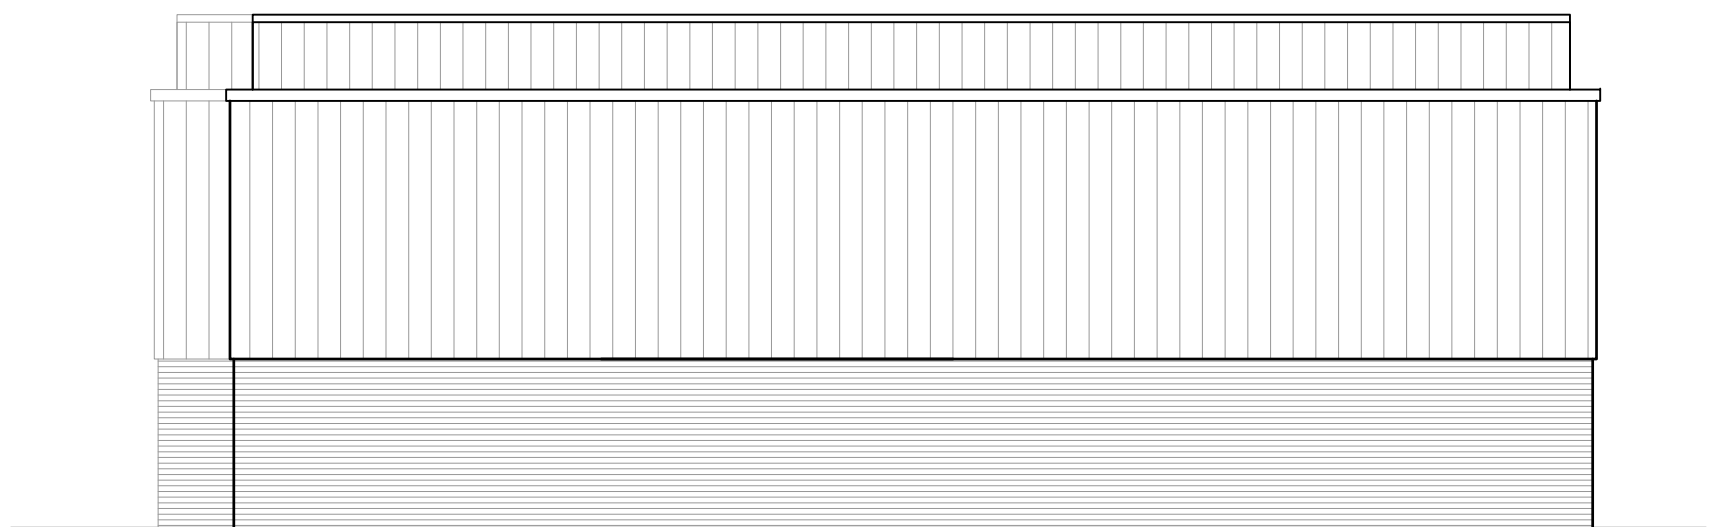

PRE EXISTING SIDE ELEVATION

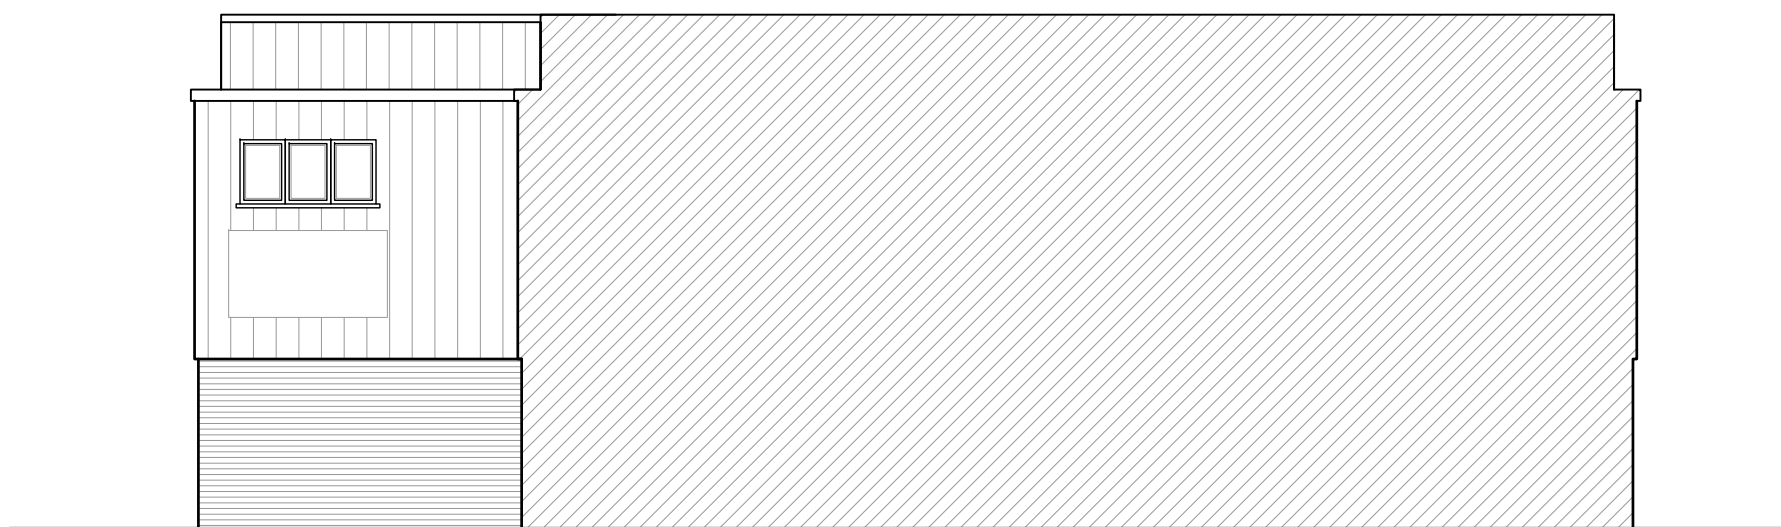

PRE EXISTING SIDE ELEVATION

Rev	Date	Description	Init.

Client

J & L CLEANING

Project Title
PROPOSED WINDOWS TO BE REATINED

UNIT 4, EASTCOTE INDUSTRIAL ESTATE, HA4 9X
Drawing Title

PRE-EXISTING PLANS AND ELEVATIONS

Cad File	Sheet Size	Scale
S001	A1	1:100
Drawn by	Drawing Date	Approved by
KP	JULY 2023	NJ
Project No.	Drawing No.	Revision
1974	P201	-

Juttla Architects

2-4 High Street Rutlip
Middlesex HA4 7AR

1 01923 840077 1 01923 840078
info@juttla-architects.com
juttla-architects.com

This drawing is property of Juttla Architects Ltd © and must not be copied or otherwise reproduced. All dimensions must be checked on site before commencing work. No dimensions to be scaled from this drawing. This drawing was produced using AutoCad 2016.

PLANNING ISSUE