



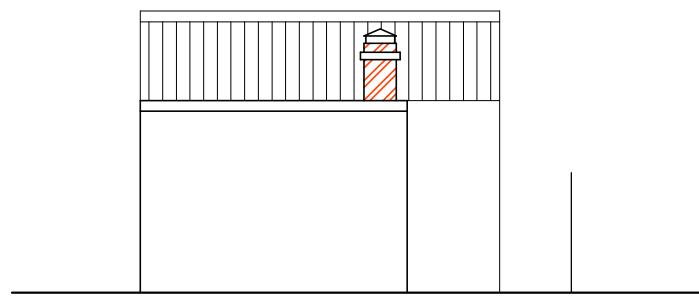

PROPOSED FRONT ELEVATION
SCALE 1:100



PROPOSED REAR ELEVATION
SCALE 1:100

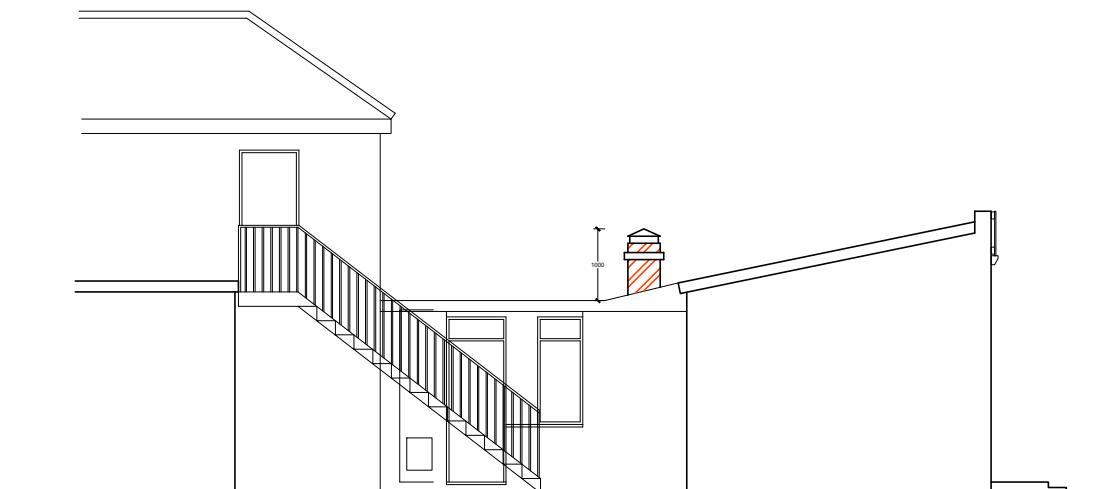

PROPOSED SIDE ELEVATION
SCALE 1:100

1:100 SCALE BAR 0 1 2 3 4 5m

A	2-12-22	Incorporate dormer policy
REV	DATE	DESCRIPTION/REVISION
M E R C O		
ARCHITECTURE PLANNING INTERIORS		
First floor 7A Castle street High Wycombe HP13 6RZ	890 Uxbridge road, London, UB4 0RR.	
Phone: 0330 1334 230 Mobile: 07308 676 525	Email: info@merco.co www.merco.co	
REVISIONS:		
CLIENT:		
8 East Ave Hayes UB3 2HP		
PROJECT TITLE:		
Change of use from Class-E (butcher shop) to Sui Generis (Takeaway)		
STATUS:		
PLANNING		
DRAWING TITLE		
PROPOSED ELEVATIONS		
DRAWN AR	SCALE 1:100 @ A3	DRAWING NO.
CHECKED NASAR	DATE 20-07-2023	MER/13/04
CERTIFIED	APPROVED	REF. NO.
		REV: A