


EXISTING G-FLOOR PLAN
SCALE 1:100

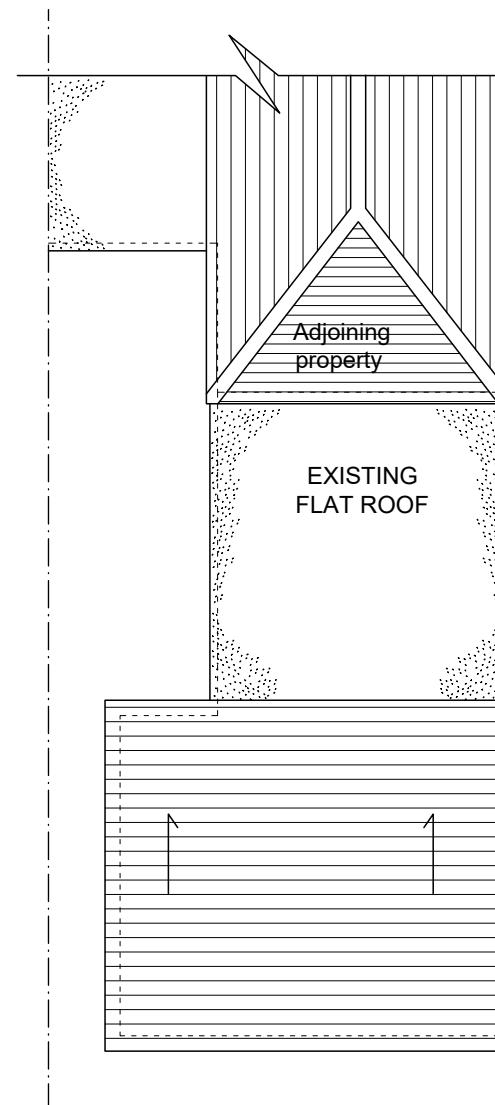


EXISTING ROOF PLAN
SCALE 1:100



FRONT ELEVATION
SCALE 1:100



SIDE ELEVATION
SCALE 1:100

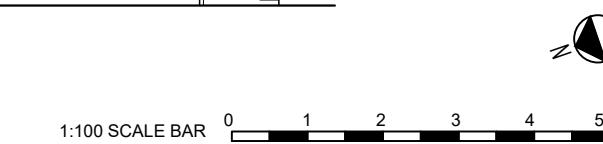

REV	DATE
	DESCRIPTION/REVISION

M E R C O

ARCHITECTURE | PLANNING | INTERIORS

First floor
7A Castle street
High Wycombe
HP13 6RZ

890 Uxbridge road,
London,
UB3 2NA.

Phone: 0330 1334 230 Email: info@merco.co
Mobile: 07308 676 525 www.merco.co

CLIENT:

8 EAST AVENUE
HAYES
UB3 2HP

PROJECT TITLE:

CHANGE OF USE FROM CLASS-E
(BUTCHER SHOP) TO SUI GENERIS
(TAKEAWAY) & STORAGE AREA ON FIRST
FLOOR

STATUS:

PLANNING

DRAWING TITLE

EXISTING PLANS AND ELEVATIONS

DRAWN AR	SCALE 1:100@A3	DRAWING NO.
CHECKED NASAR	DATE 24-10-2024	MER/13/01
CERTIFIED	APPROVED	REF.NO.

REV: A