



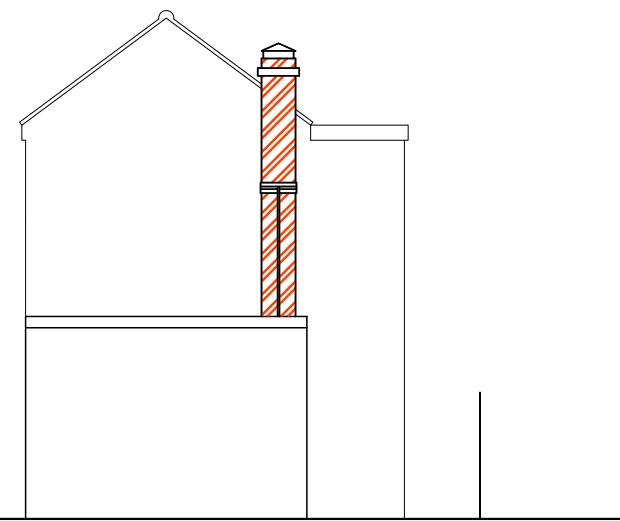

PROPOSED FRONT ELEVATION
SCALE 1:100

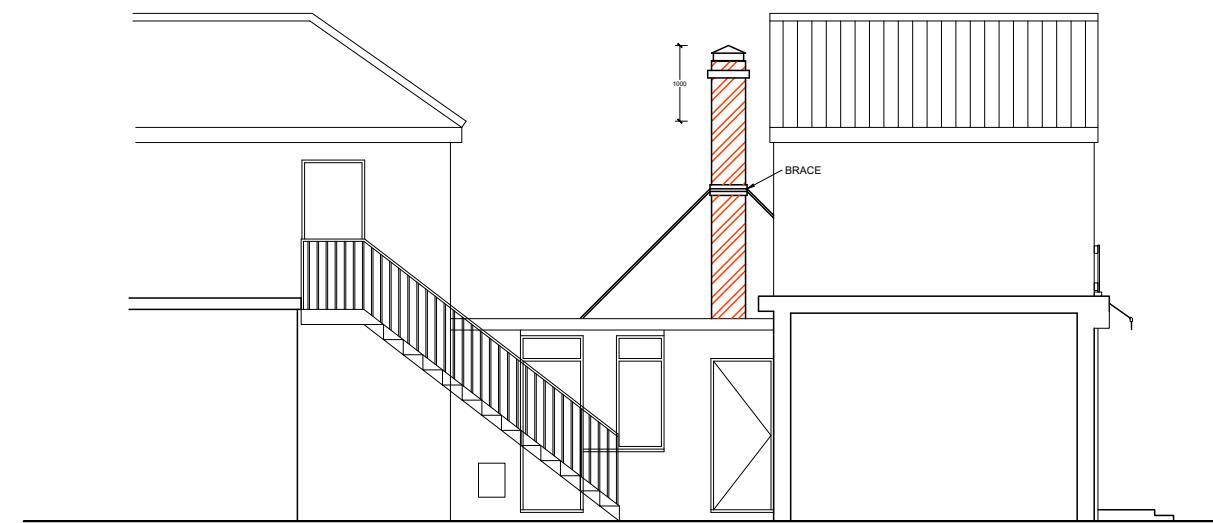

PROPOSED REAR ELEVATION
SCALE 1:100



PROPOSED SIDE ELEVATION
SCALE 1:100

1:100 SCALE BAR 0 1 2 3 4 5m

REV	DATE	DESCRIPTION/REVISION
M E R C O		
ARCHITECTURE PLANNING INTERIORS		
First floor 7A Castle street High Wycombe HP13 6RZ	890 Uxbridge road, London, UB3 2NA.	
Phone: 0330 1334 230 Mobile: 07308 676 525	Email: info@merco.co www.merco.co	
CLIENT:		
8 EAST AVENUE HAYES UB3 2HP		
PROJECT TITLE:		
CHANGE OF USE FROM CLASS-E (BUTCHER SHOP) TO SUI GENERIS (TAKEAWAY) & STORAGE AREA ON FIRST FLOOR		
STATUS:		
PLANNING		
DRAWING TITLE		
PROPOSED ELEVATIONS		
DRAWN AR	SCALE 1:100@A3	DRAWING NO.
CHECKED NASAR	DATE 15-10-2024	MER/13/03
CERTIFIED	APPROVED	REF.NO.
		REV: A