




PROPOSED G-FLOOR PLAN
SCALE 1:100

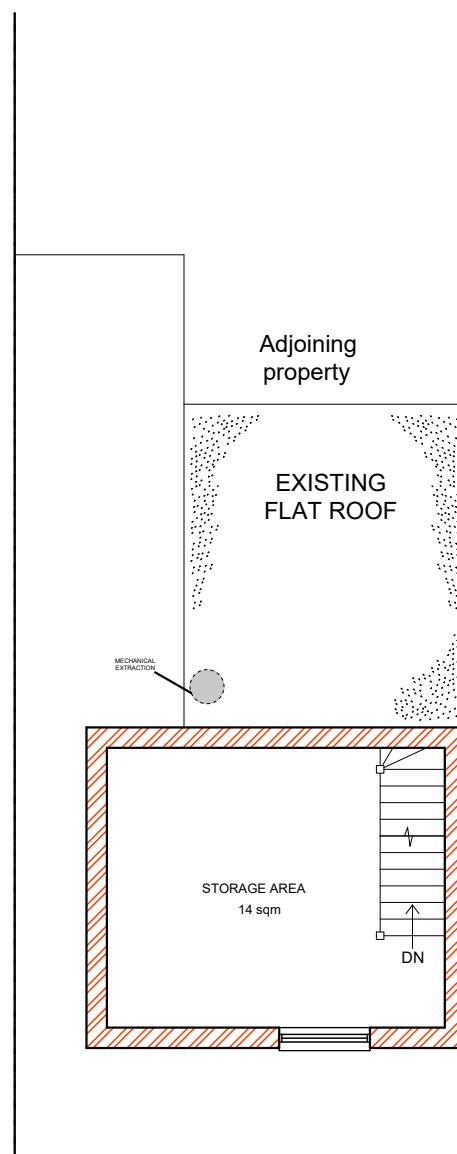

PROPOSED F. FLOOR PLAN
SCALE 1:100

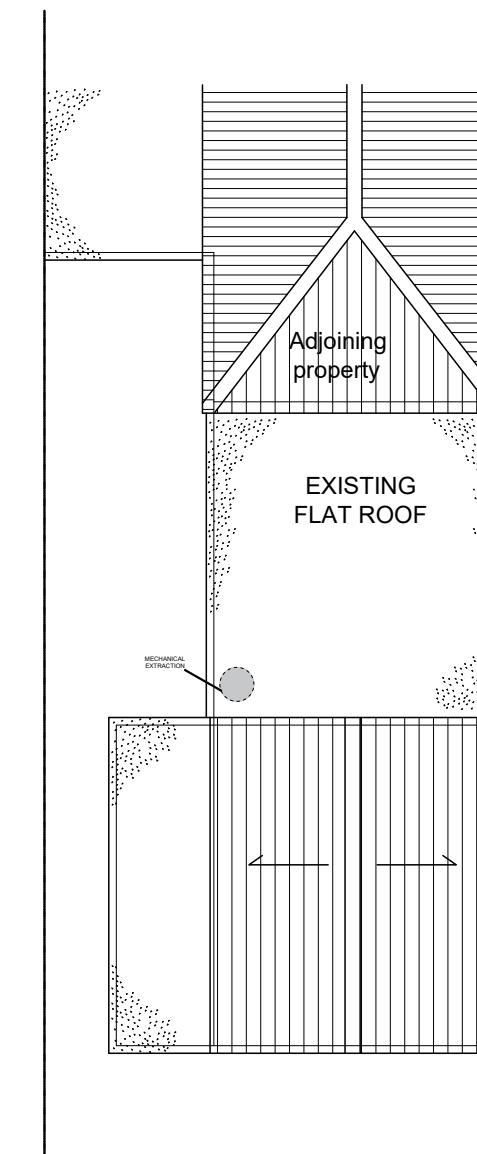

PROPOSED ROOF PLAN
SCALE 1:100

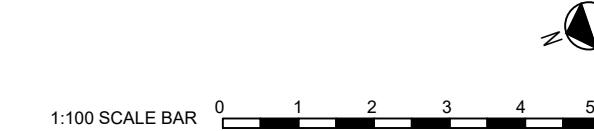

REV	DATE	DESCRIPTION	REVISION
MERCO			
ARCHITECTURE PLANNING INTERIORS			
First floor 7A Castle street High wycombe HP13 6RZ			
890 Uxbridge road, London, UB3 2NA.			
Phone: 0330 1334 230 Email: info@merco.co Mobile: 07308 676 525 www.merco.co			
CLIENT: 8 EAST AVENUE HAYES UB3 2HP			
PROJECT TITLE: CHANGE OF USE FROM CLASS-E (BUTCHER SHOP) TO SUI GENERIS (TAKEAWAY) & STORAGE AREA ON FIRST FLOOR			
STATUS: PLANNING			
DRAWING TITLE PROPOSED PLANS			
DRAWN AR	SCALE 1:100@A3	DRAWING NO. MER/13/02	
CHECKED NASAR	DATE 15-10-2024		
CERTIFIED	APPROVED	REF.NO.	REV: A