



LOCATION PLAN 1 : 1250

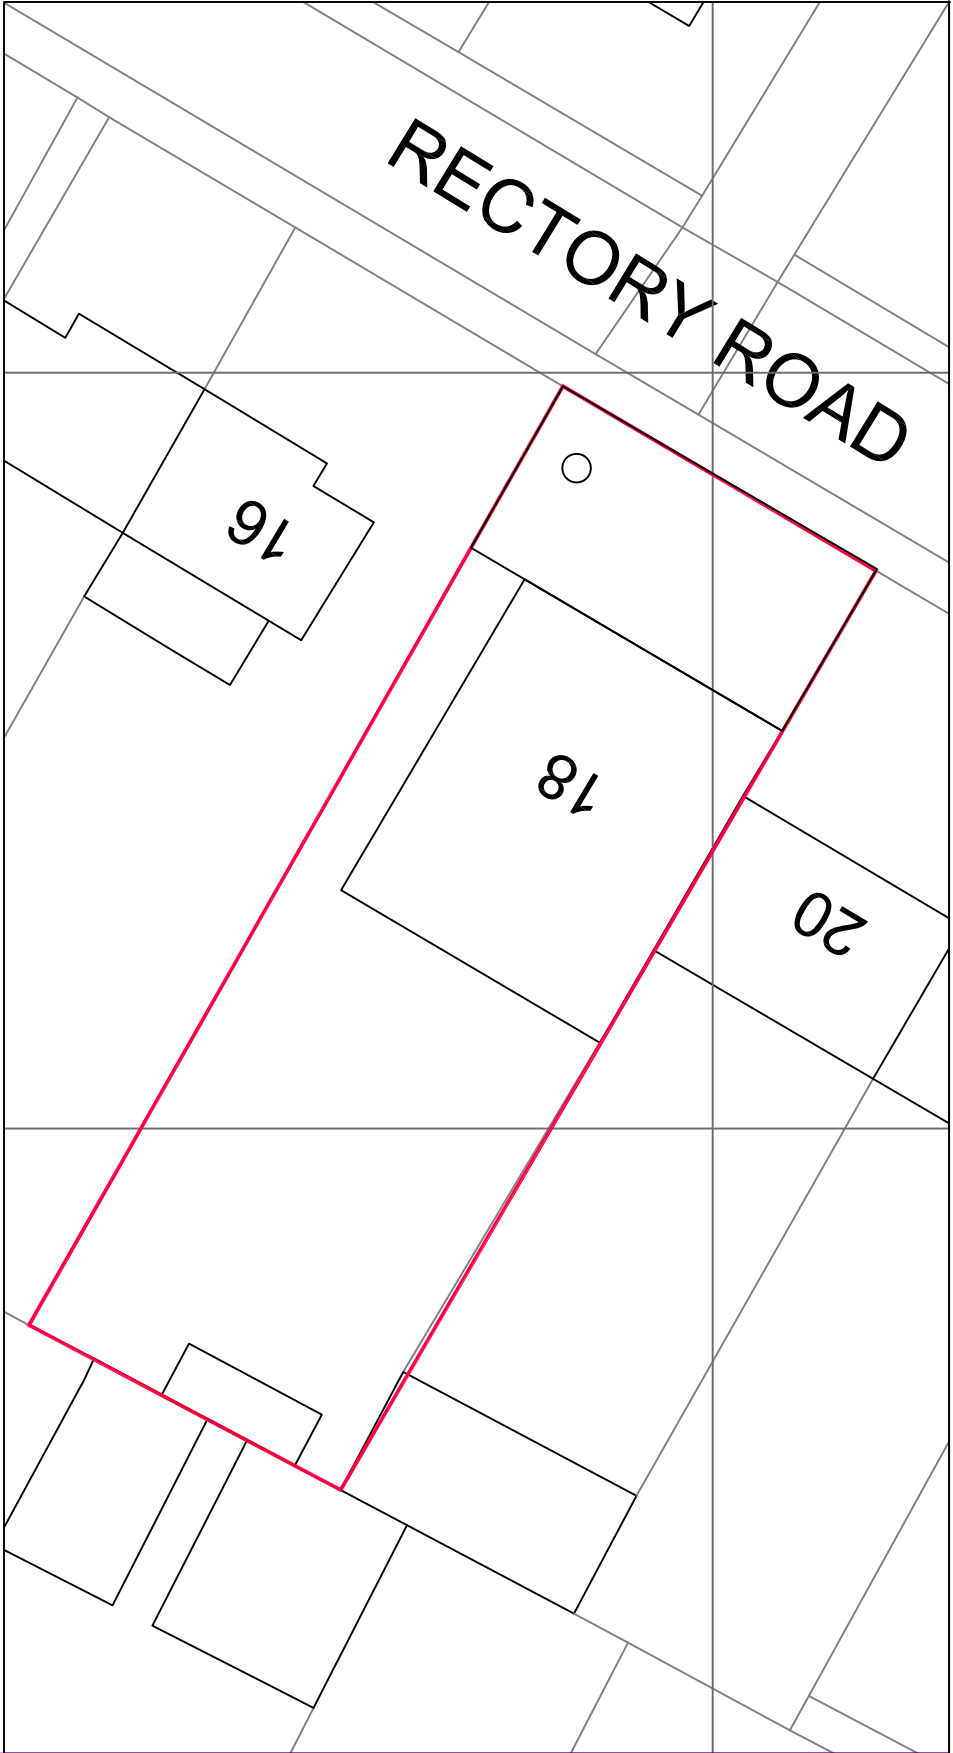

EXISTING SITE PLAN 1 : 250

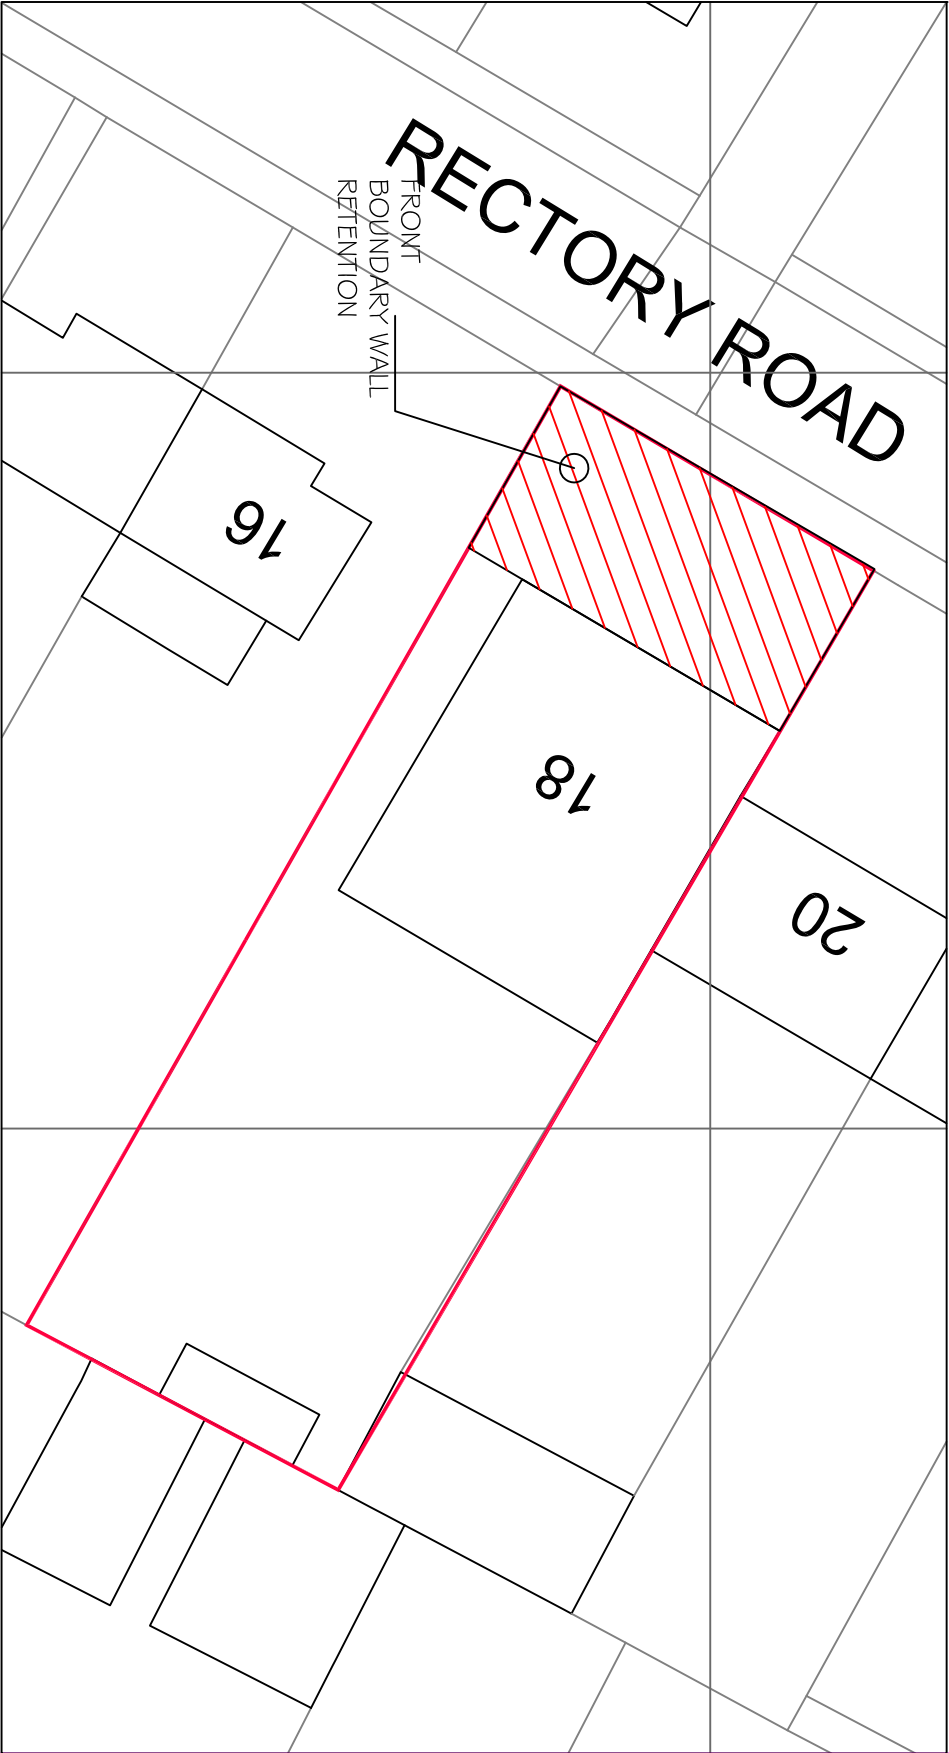

PROPOSED SITE PLAN 1 : 250

HAR - GUNN Associates Ltd			Drawing Name		Location		Scale AS SHOWN @A3	
Tel : 020 917 9296			Retrospective Planning		18 RECTORY ROAD		Date	
Mob: 07803 619161			Retention of front gate height		HAYES UB3 2JL		Sept 2024	
Email: hargunn@aol.com			Rev	Revision Note	Date	Dwg No	1804/ 2024 / RP -01	Rev

This drawing remains the property of HAR - Gunn Associates and shall not be reproduced or altered without prior written permission.

Do not scale off drawings. Check all dimensions on site and report any discrepancies before commencing work. All figured dimensions are millimeters unless noted otherwise.