
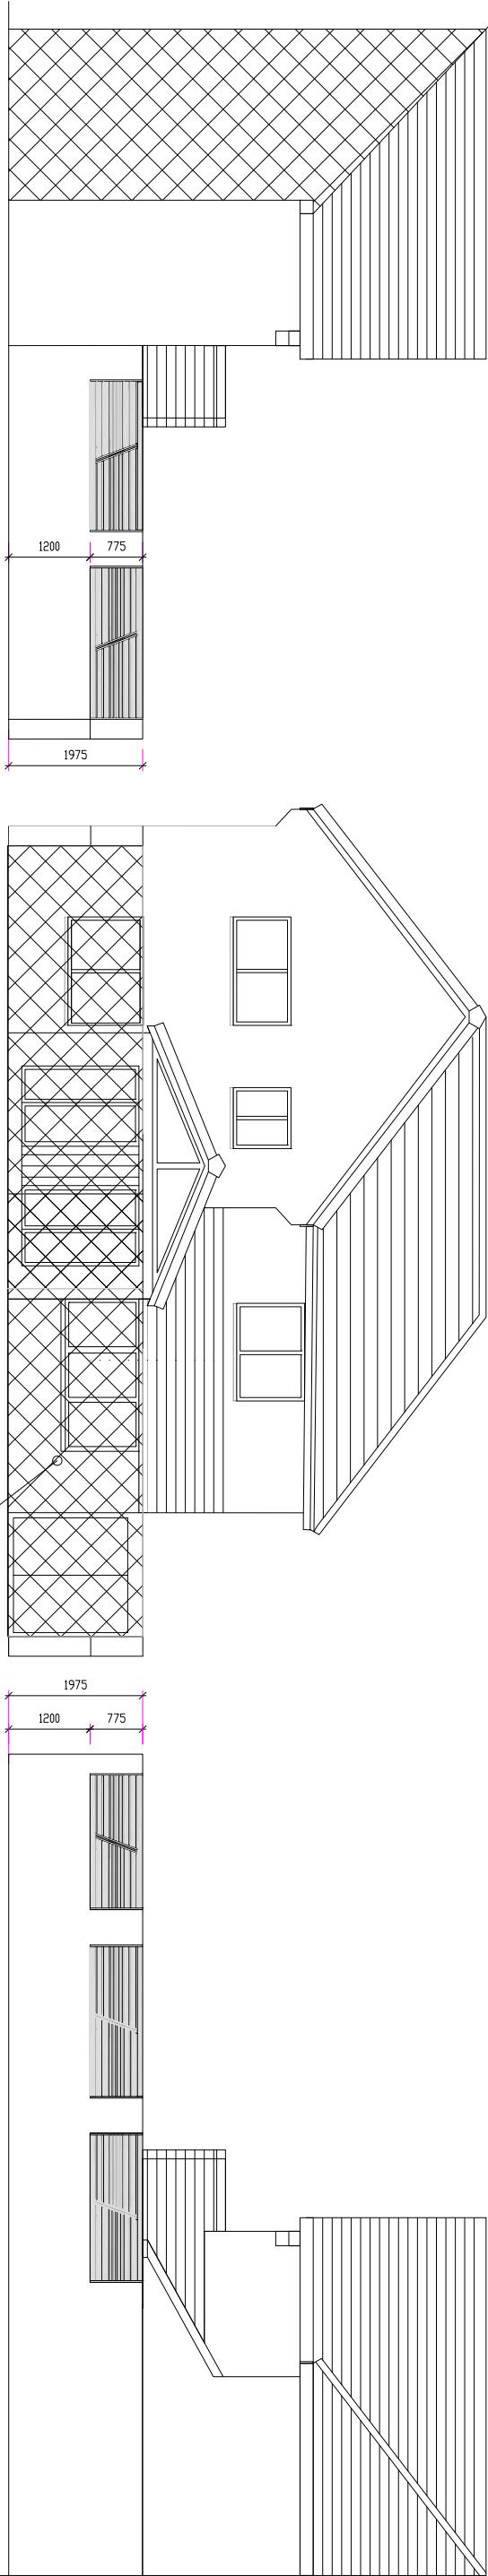


FRONT ELEVATION GATE

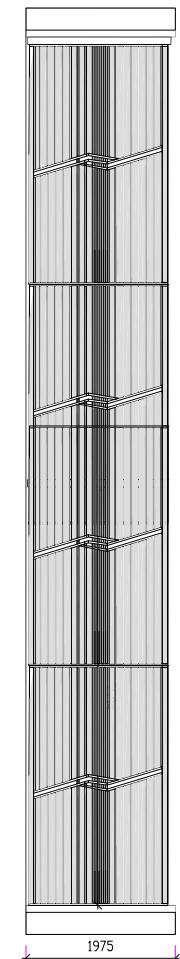

SIDE ELEVATION BOUNDARY WALL
20 RECTORY ROAD

Refer to Front Gate
Elevation Above

SIDE ELEVATION BOUNDARY WALL
16 RECTORY ROAD

HAR - GUNN Associates Ltd

Tel : 020 917 9296

Mob: 07803 619161

Email: hargunn@aol.com

Rev Revision Note

Date

Drawing Name
Retrospective Planning
Retention of front gate height

Location
18 RECTORY ROAD
HAYES UB3 2JL

Scale
1 : 100
@A3

Date
Sept 2024

Dig No
1804/ 2024 / RP -02

Rev