



ALL EXTERNAL MATERIALS TO MATCH EXISTING UNLESS STATED OTHERWISE.

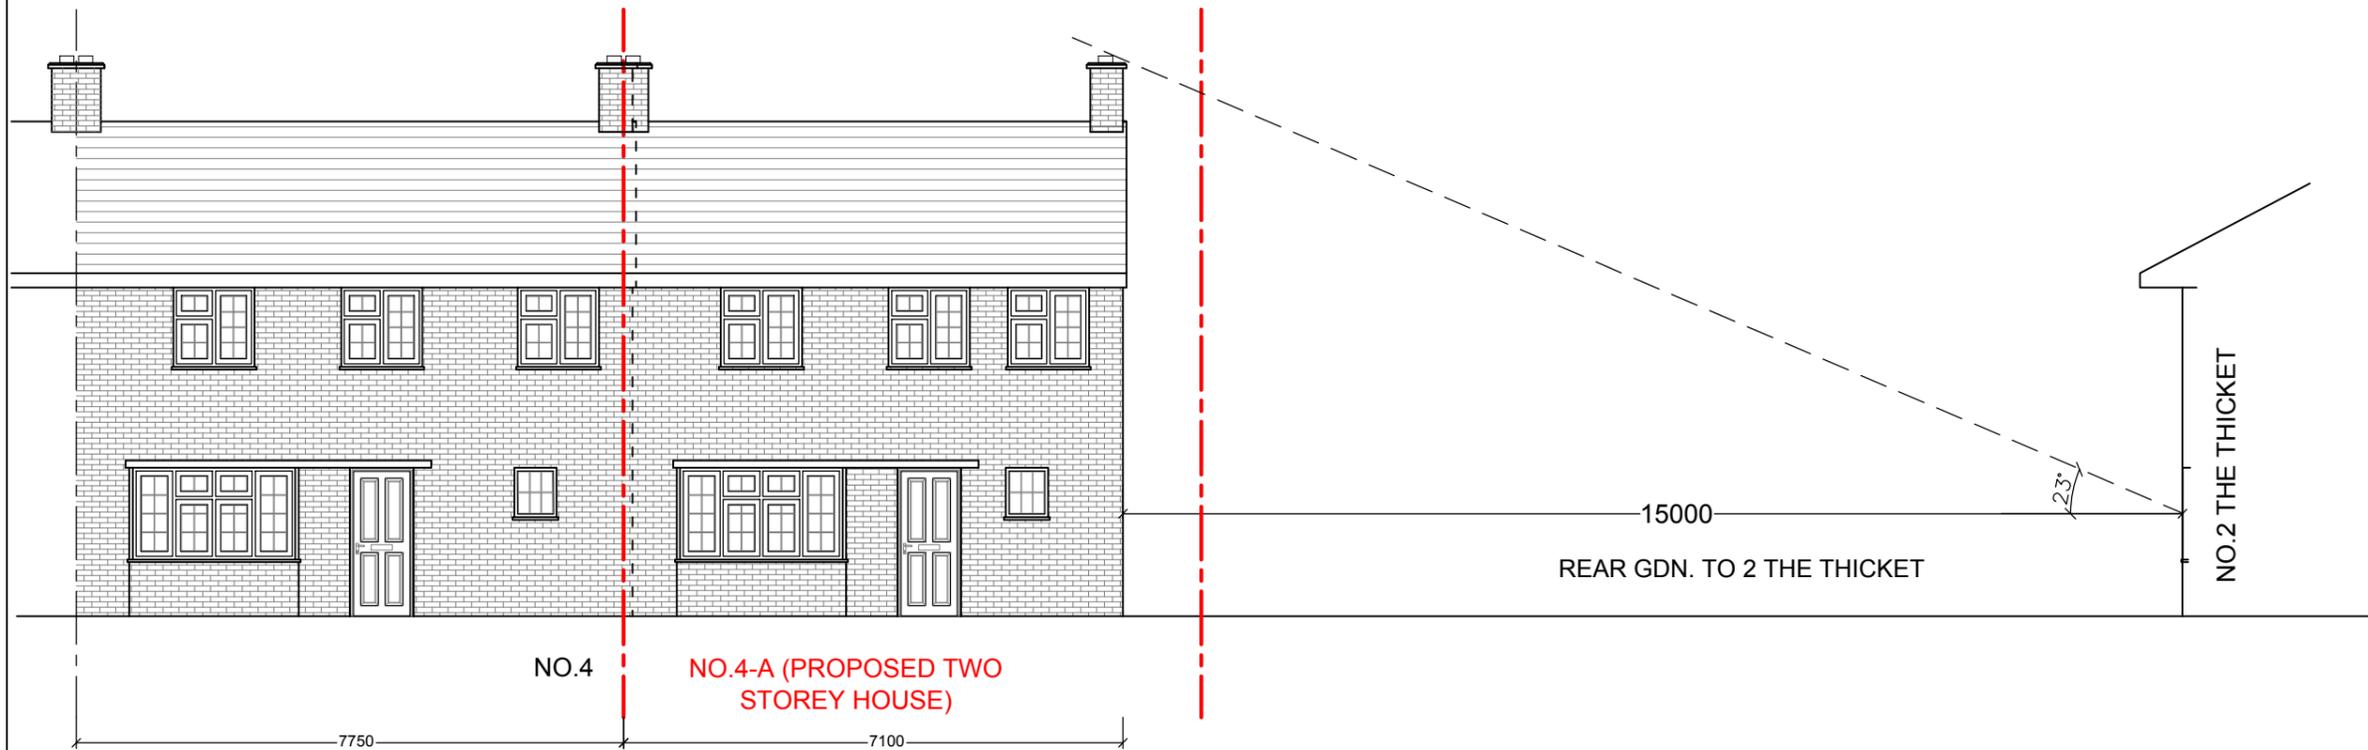

PROPOSED FRONT ELEVATION SCALE= 1:100

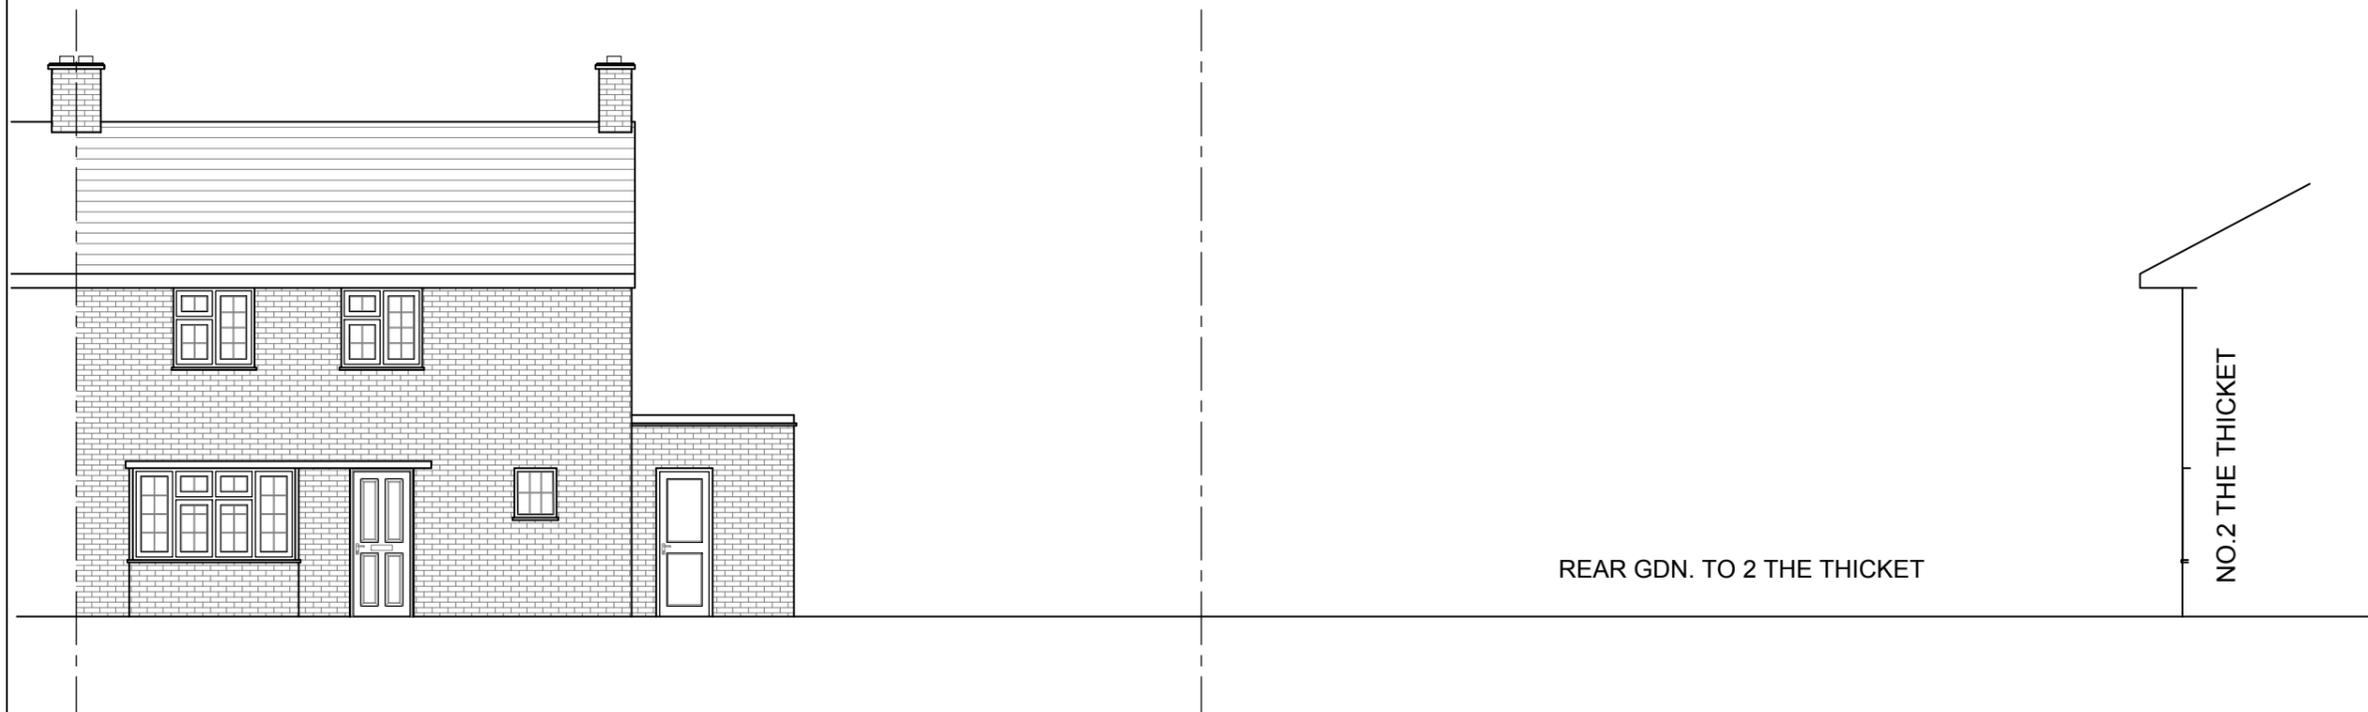


EXISTING FRONT ELEVATION SCALE= 1:100

Rev.No	DATE	REV. NOTE
CAD REF		

Project Title		
TWO STOREY, 3-BED, ATTACHED DWELLING WITH ASSOCIATED PARKING AND AMENITY SPACE		
Layout Name		
FIRST PLANS		
Client	MR. ANIQ ABBASI	
Site	4 HEATHER LANE, YIEWSLEY, WEST DRAYTON UB7 8AW.	
Drawn By	Designed By	
LT	SA	
Drawing No	Revision No	
4HL/23		
Compass	Date	Scale
	25-11-2025	1:200@A3
	Project No	Sheet No

HEAD OFFICE :
 S A Design & Management Ltd
 saudahmad67@gmail.com
 Phone :
 0044 7930880404

THIS DRAWING IS A COPYRIGHT OF S A DESIGN & MANAGEMENT LTD AND MUST NOT BE DUPLICATED OR REPRODUCED WITHOUT PERMISSION FROM THE COMPANY.

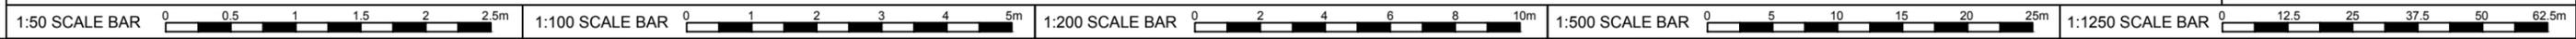

16.5.2018 r. 23:06:50 ч.