


EXISTING ROOF PLAN
SCALE 1/200

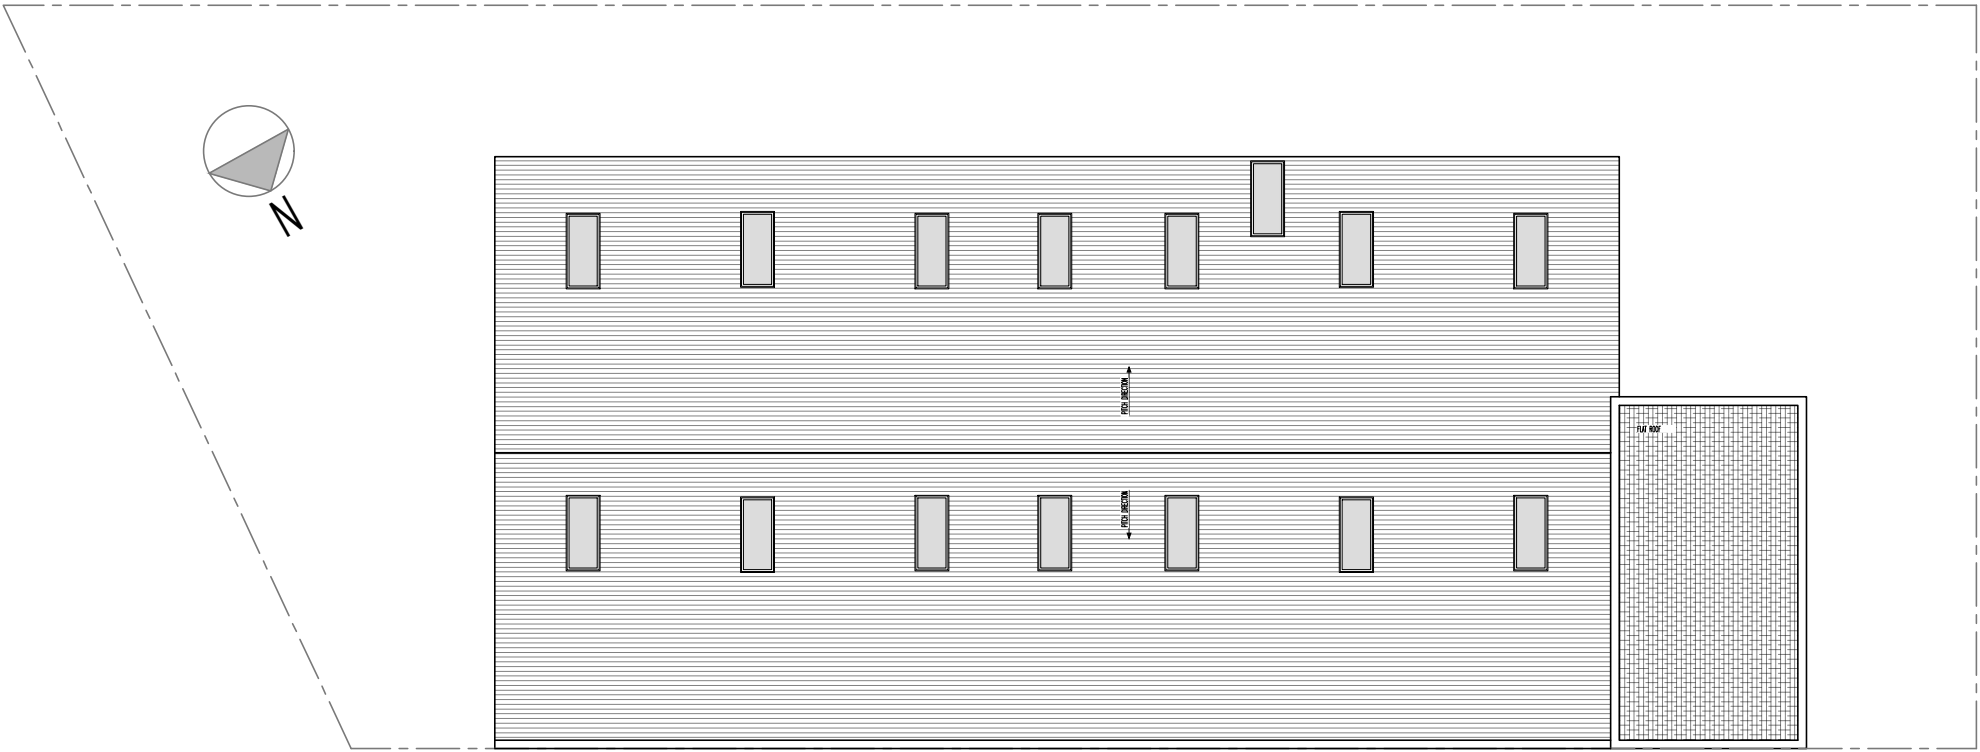

PROPOSED ROOF PLAN
SCALE 1/200

1:200 SCALE BAR 0 2 4 6 8 10m

DRAWING:

ROOF PLAN

PROJECT ADDRESS:

UNIT C, HORTON CLOSE
WEST DRAYTON
UB7 8EB

CLIENT NAME:

MR S MANN

PROJECT:

PROPOSED REMOVAL OF EXISTING ROOF AND PROPOSED
INCREASE IN ROOF HEIGHT WITH (INSULATED - PANELS)

DATE:

31.01.2024

PURPOSE OF ISSUE:

PLANNING

SCALE:

1:200@A3

DRAWING NUMBER:

2405/PL/03

REVISION:

NOTES:

THIS DRAWING IS THE SUBJECT OF COPYRIGHT
AND DESIGN RIGHTS AND SHALL NOT BE
REPRODUCED, LOANED, COPIED OR SUBMITTED
TO ANY OTHER PARTY.

Architecture | Planning

9 MACKENZIE STREET
SLOUGH
BERKSHIRE
SL1 1XQ
TEL: 01753 709770
MOB: 0774 8716893
www.sa.associates

