

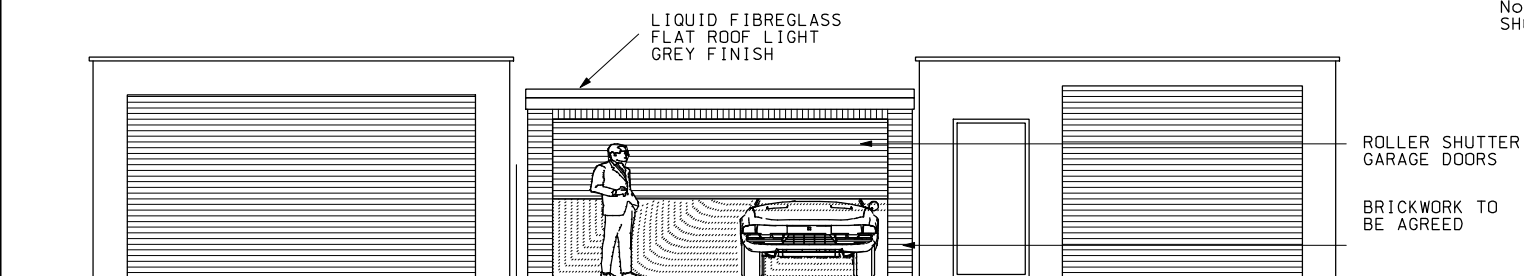




Scale this drawing for Planning purposes only.  
Clients agent to be informed of all discrepancies in dimensions  
Contractor to check all dimensions on site  
© This drawing is copyright

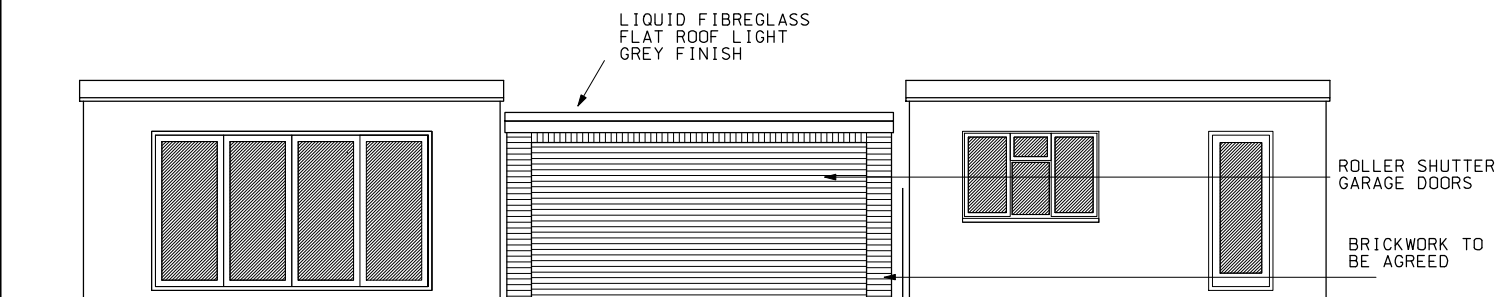


Front Elevation

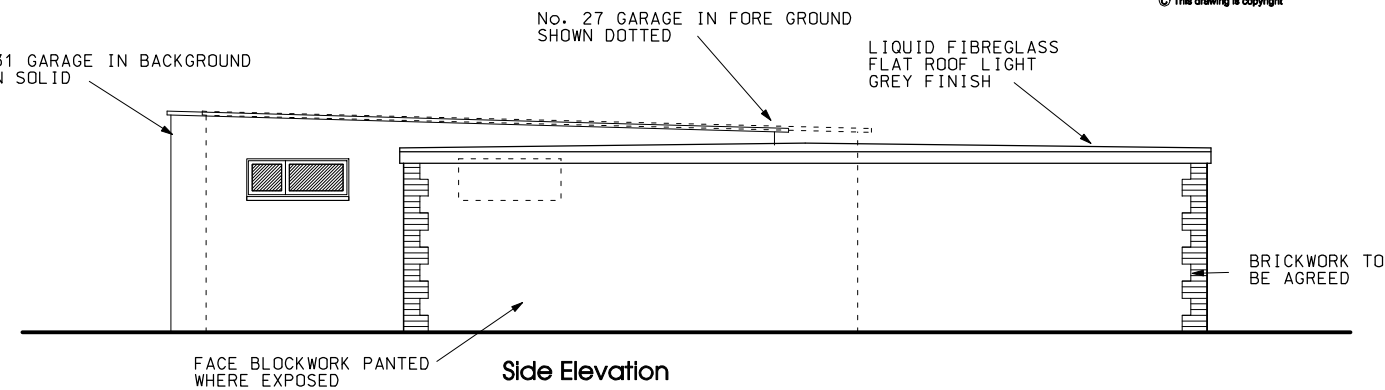

Rear Elevation

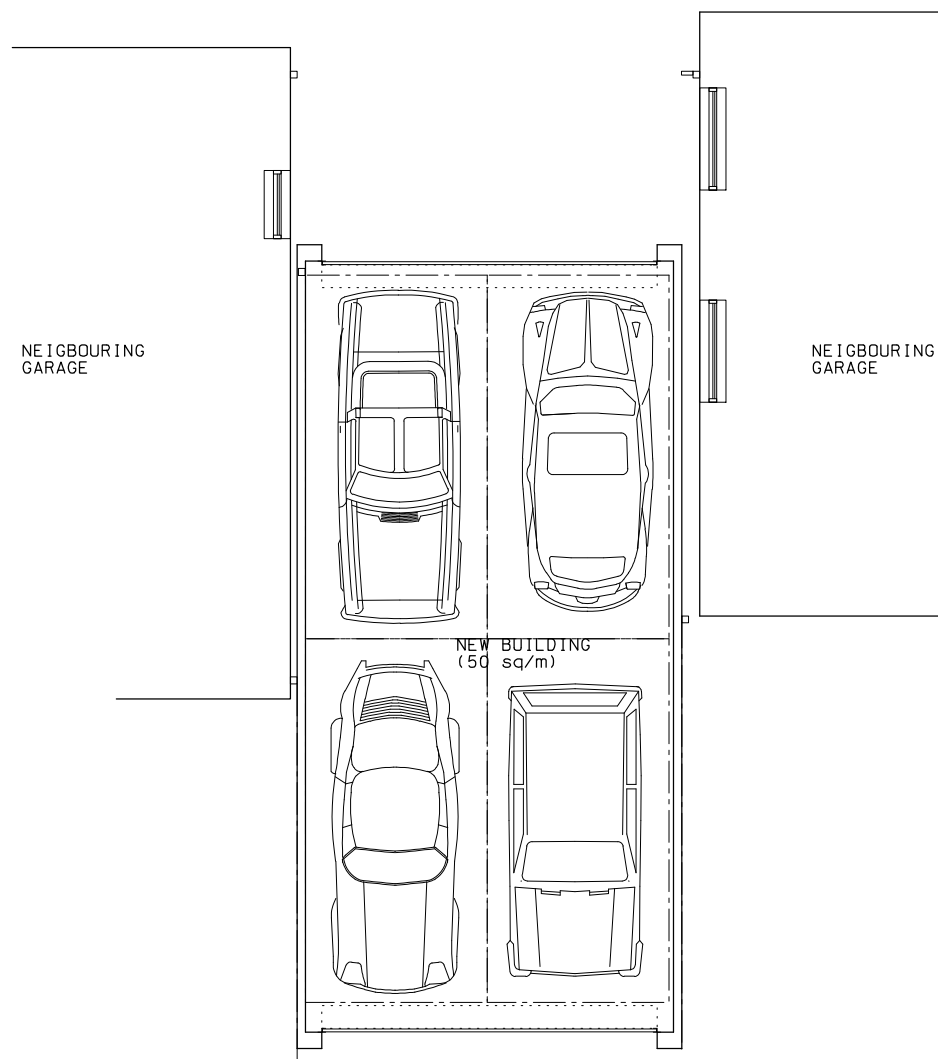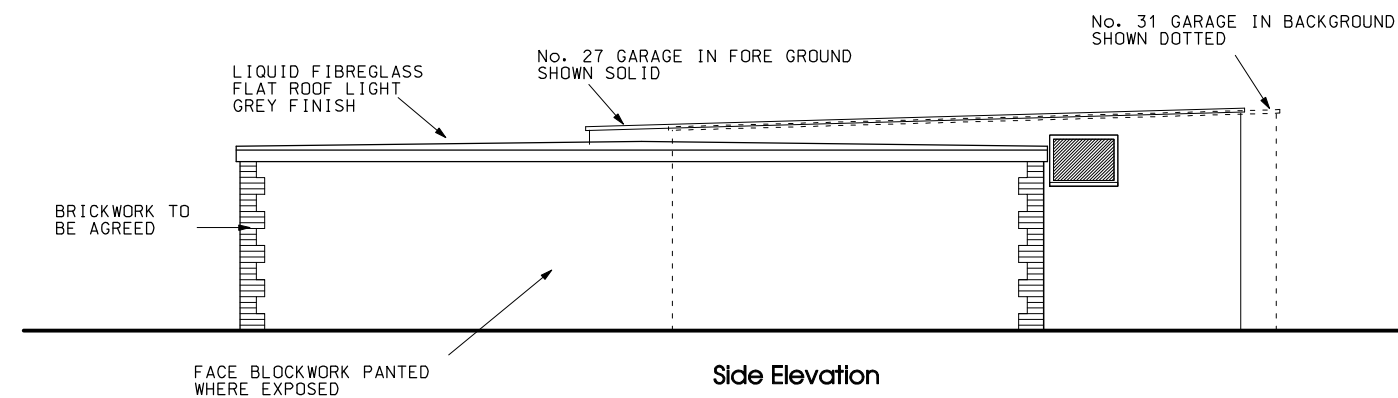

Ground Floor Plan

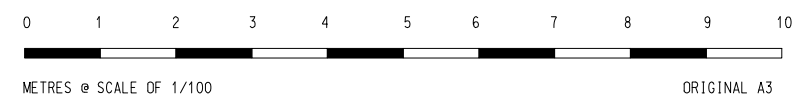

<b>Prestige Projects Management Ltd</b>			PROJECT New Garage in rear garden		DATE 07/11/22	SCALE 1:100	
3, Marlowes Court, 67 Marlowes Hemel Hempstead Herts. HP1 1LE Tel/Fax 01442 213888		CLIENT Mrs Cakebread	DRAWING Proposed Plans and elevations		JOB No. 929	Drawing No. CLD/003	REV
ADDRESS 29 Moorfield Road Uxbridge, Middx. UB8 3SL							