




0 5 10 m
@ 1- 100

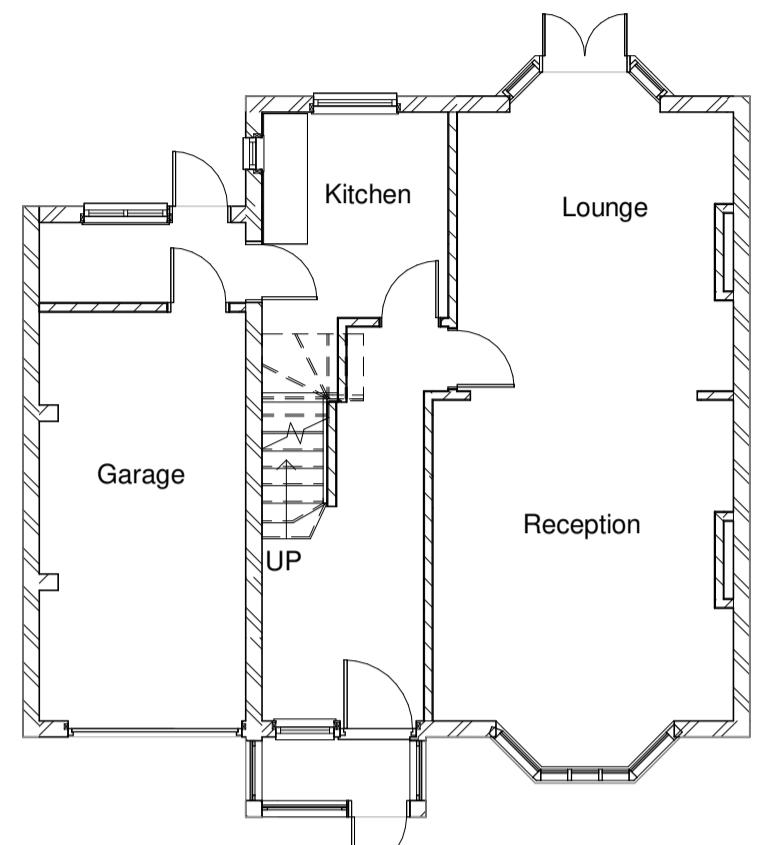


00 - Existing
1 : 100

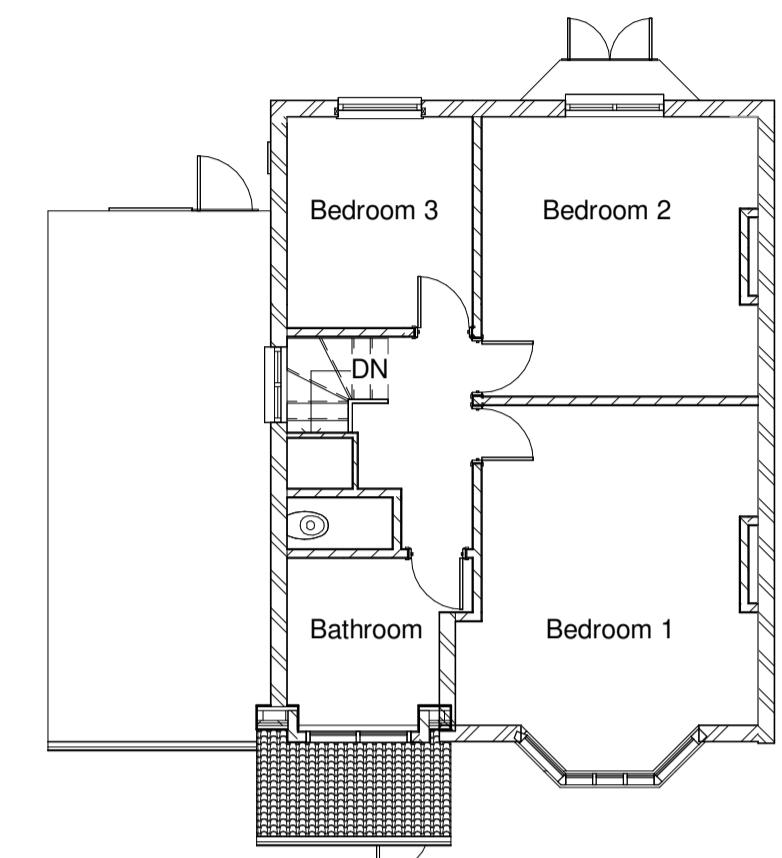


01- Existing
1 : 100

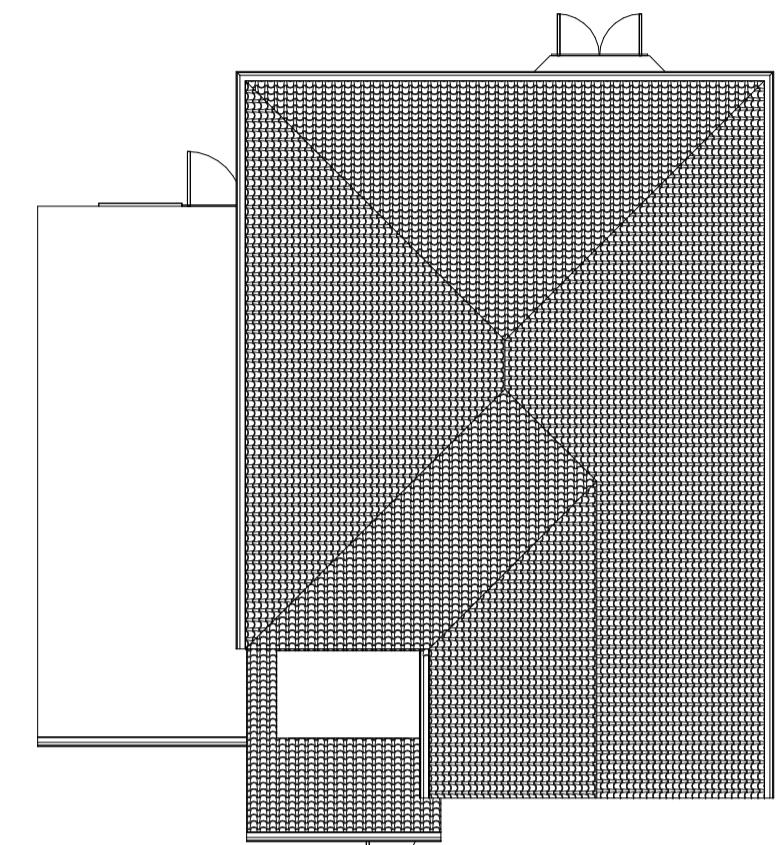


Roof - Existing
1 : 100

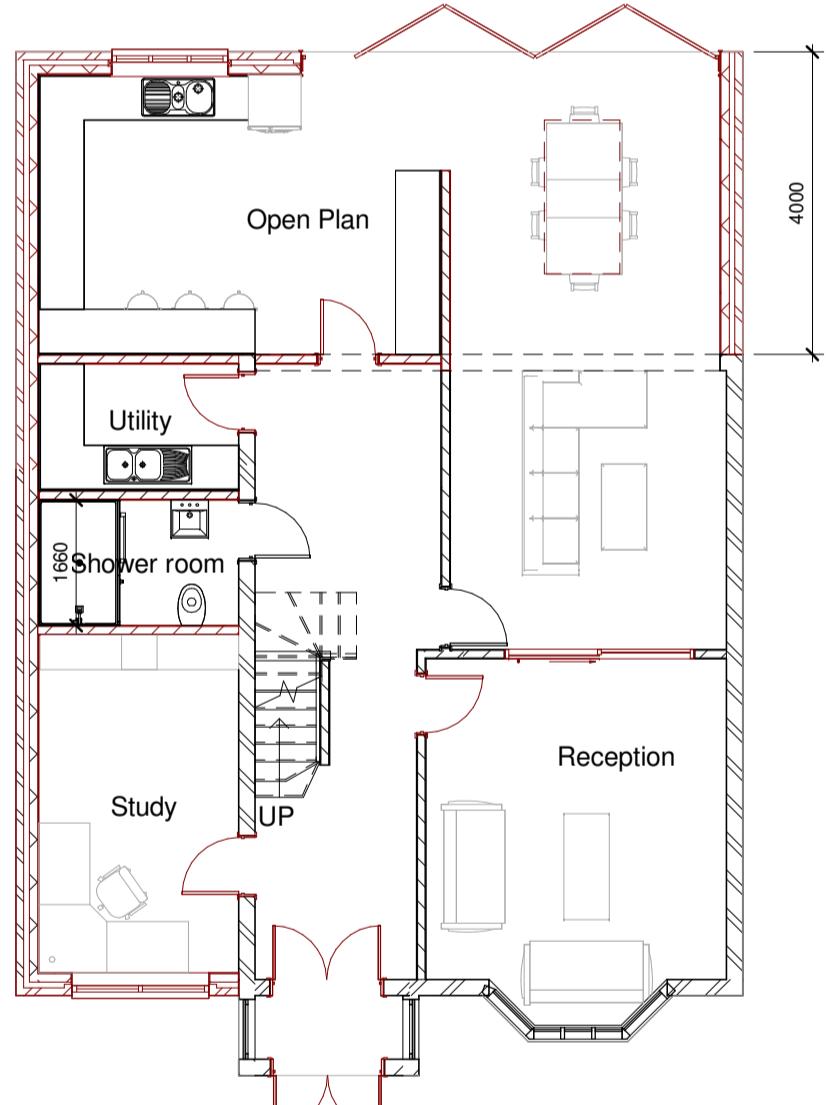


00 - Proposed
1 : 100

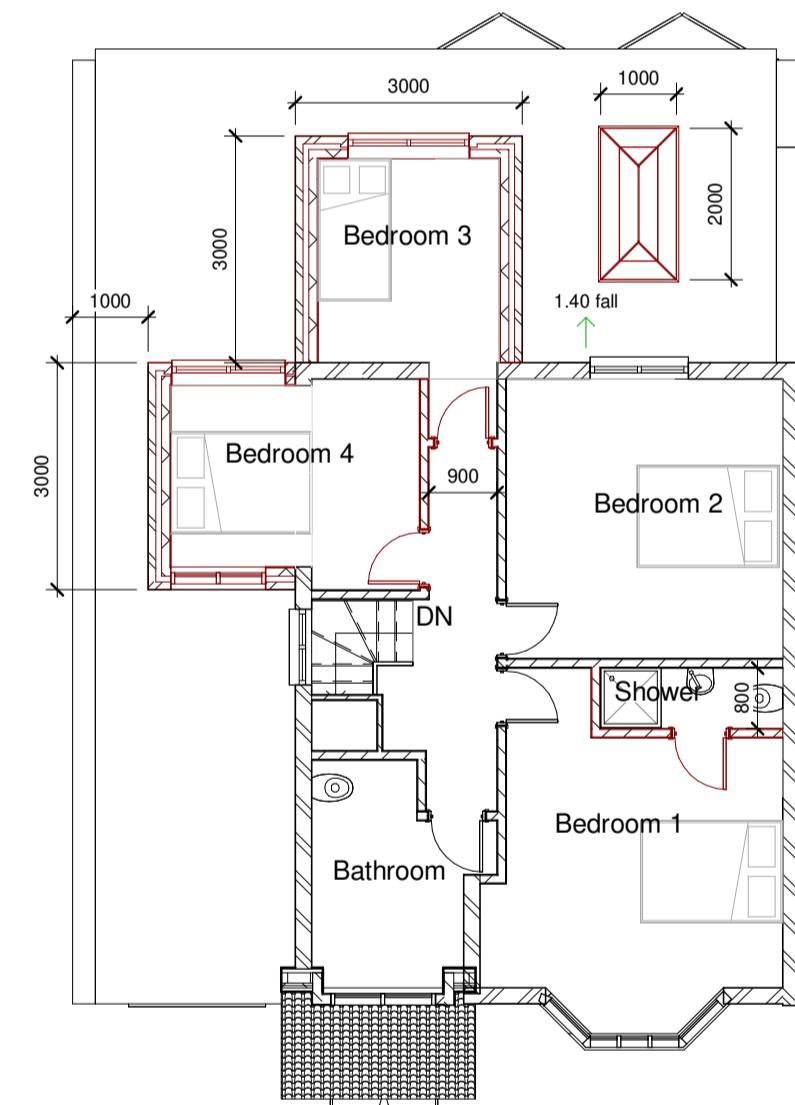


01- Proposed
1 : 100

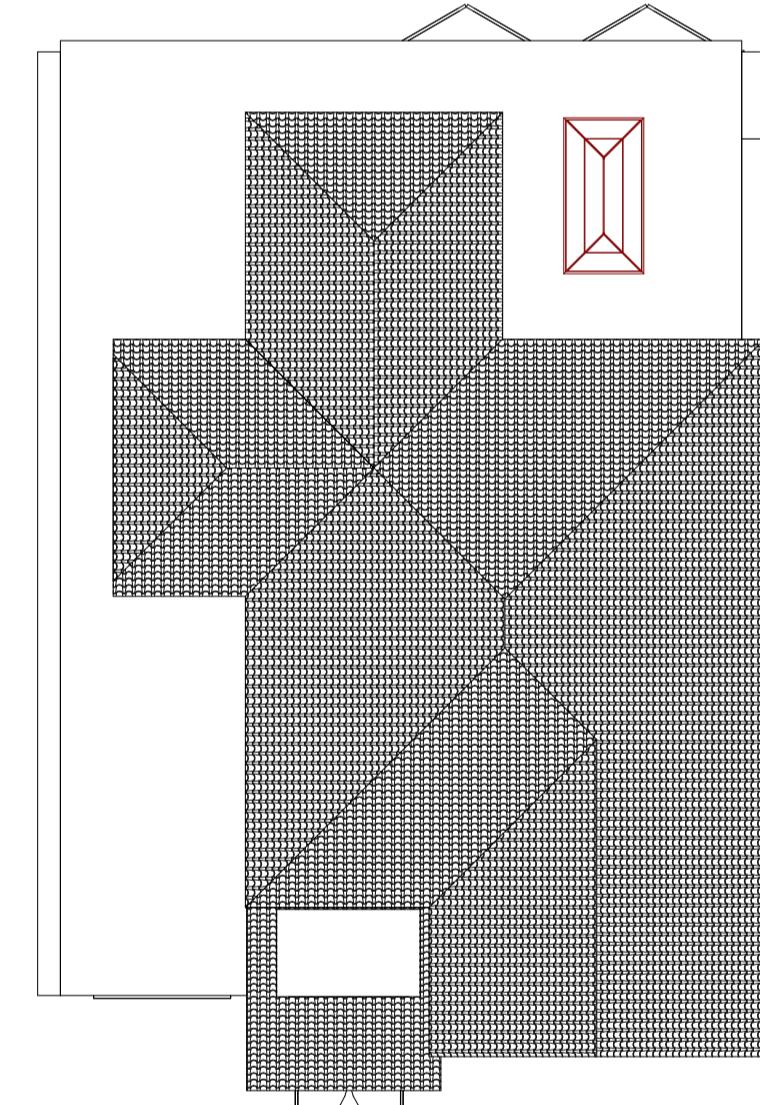

Roof - Proposed
1 : 100


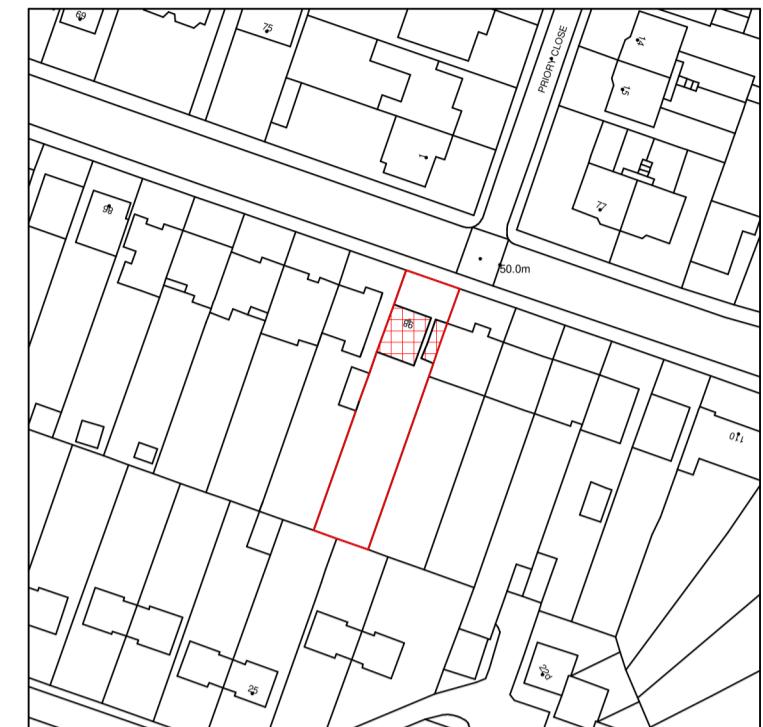


Location Plan
1 : 1250

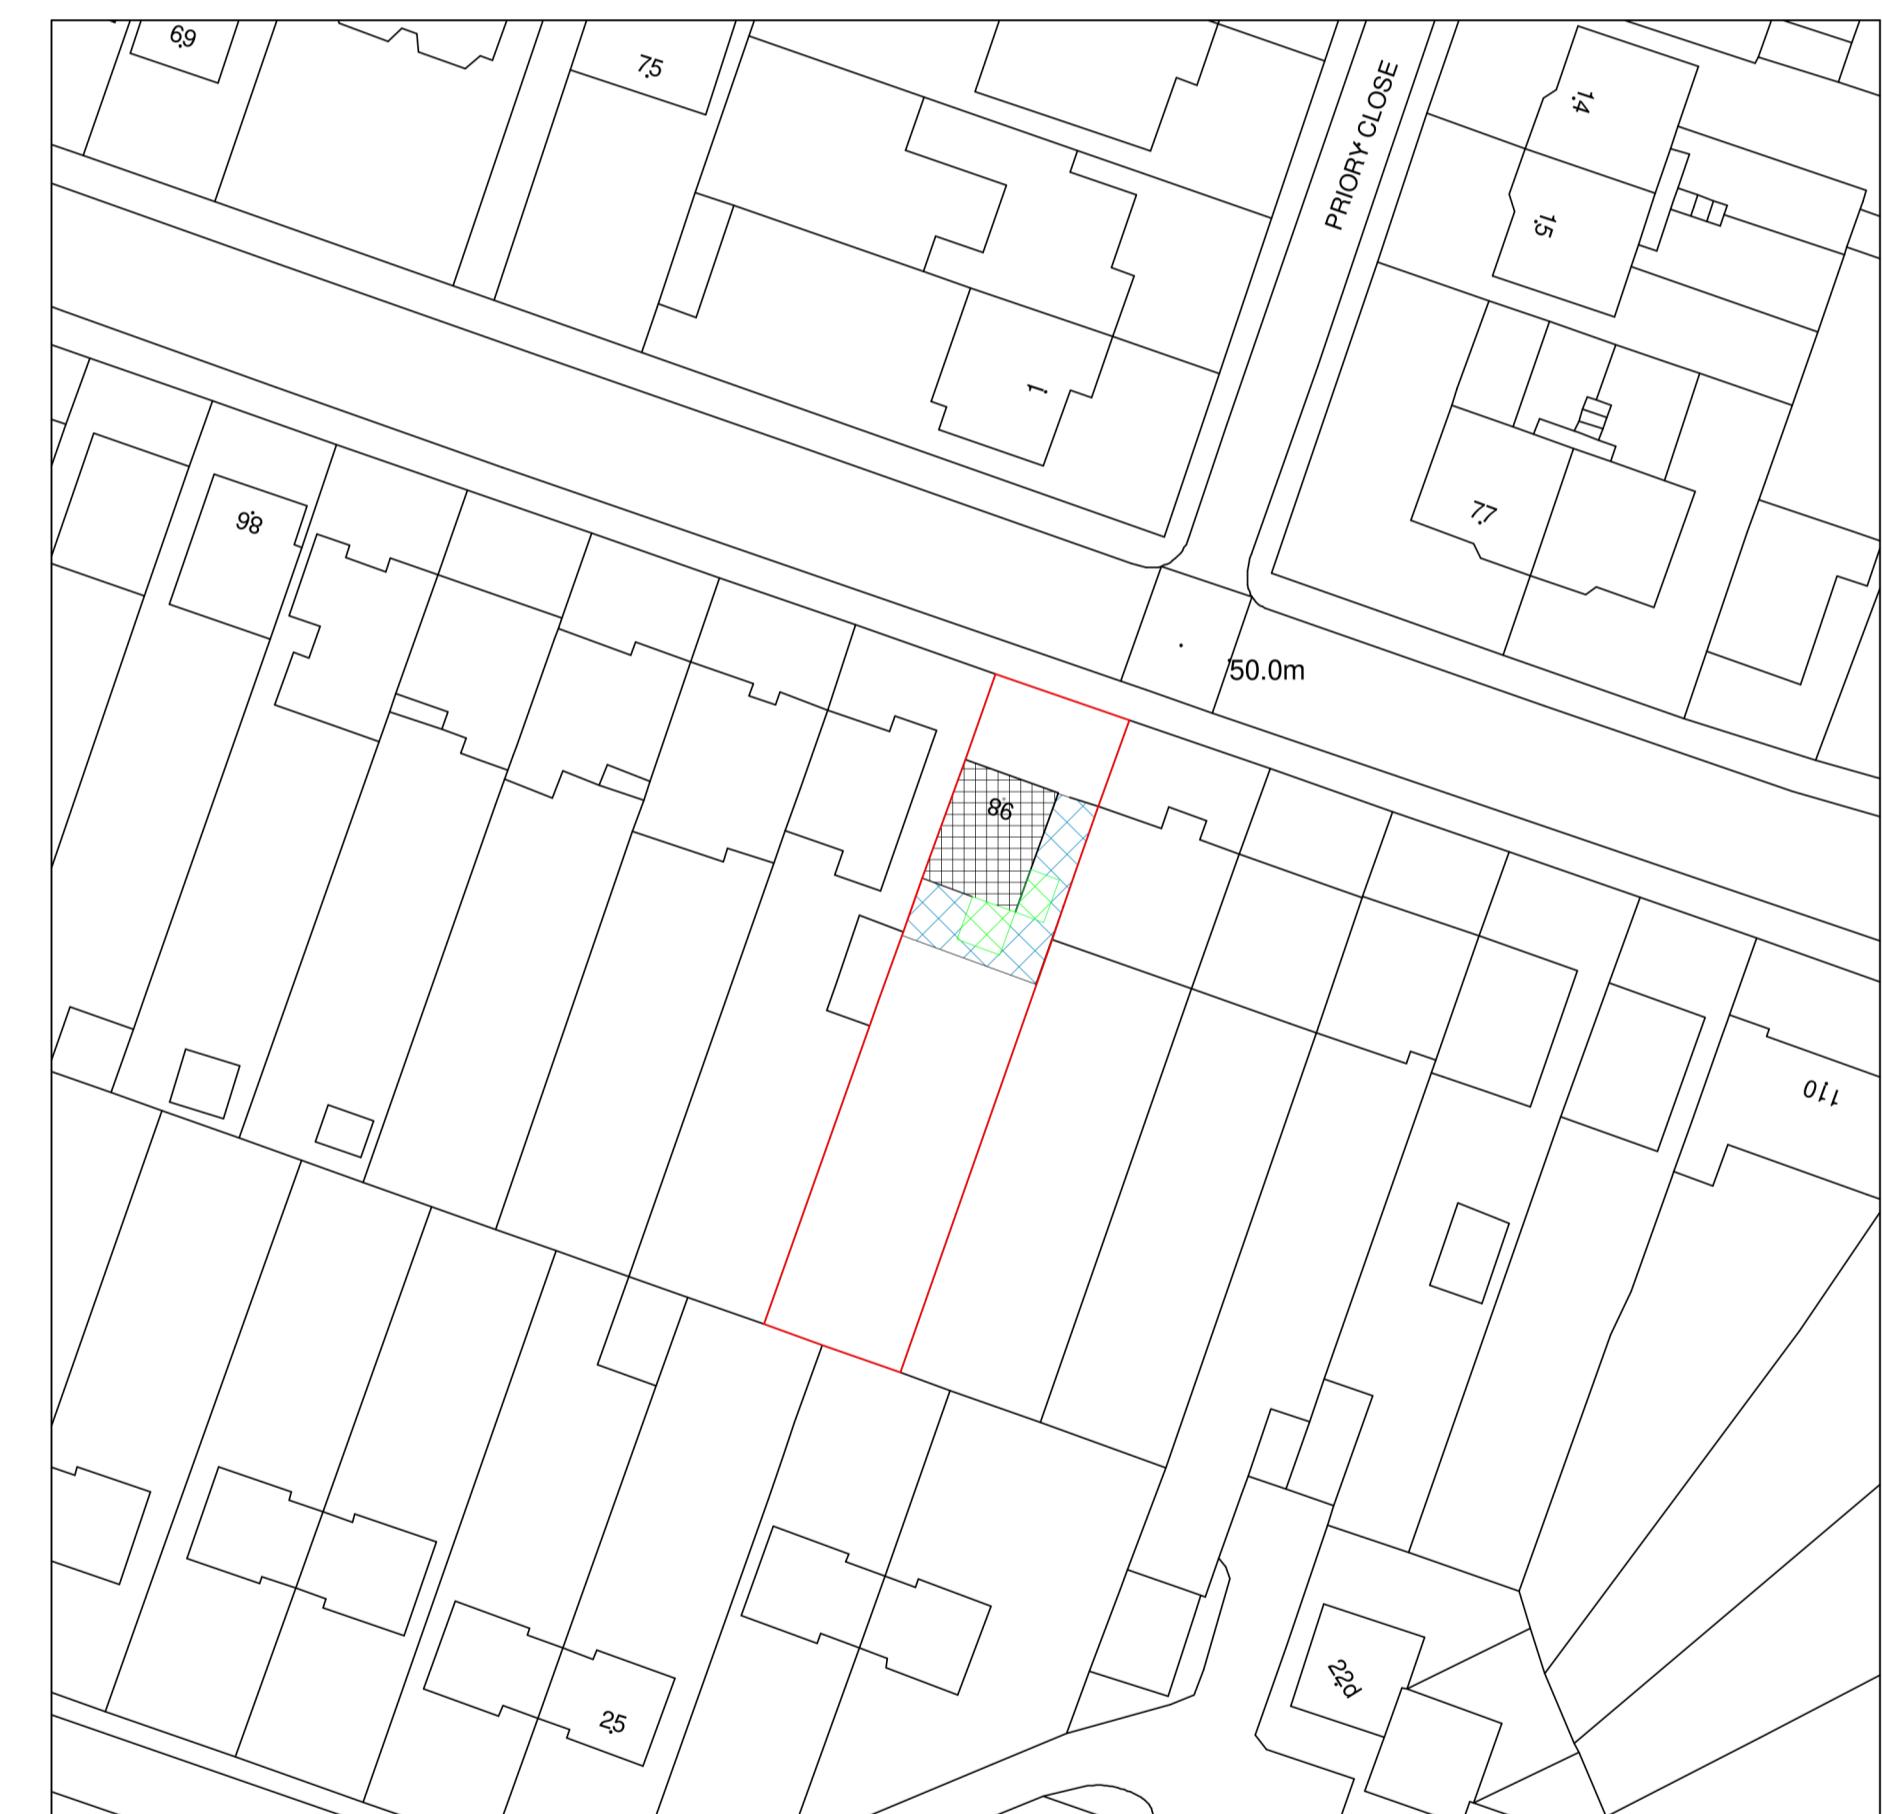


Site Plan
1 : 500

DISCLAIMER	IMPORTANT NOTE:	Revision	Description	Date	DESCRIPTION:	CLIENT / JOB ADDRESS:	DRAWING TITLE	PLANNING APPLICATION
THESE ARE THE PLANNING DRAWINGS AND SHOULD NOT BE USED FOR STRUCTURAL CALCULATIONS OR ANY ENGINEERING PURPOSES.	1- ALL GUTTERS, FOUNDATIONS AND DOWN PIPES TO REMAIN WITHIN THE BOUNDARY LINES OF THE SUBJECT PROPERTY 2- ALL PLANS ARE SUBJECT TO FULL PLANS APPROVAL BY BUILDING CONTROL, NOT BUILDING NOTICE.				Part single storey, part two storey side/rear extension	Mr and Mrs Husain 98 Manor way Ruislip	1:100, 1:500 & 1:1250 @A1	
							SCALE	
							DATE	JULY/2021
							REF	A101 + A102
							DRAFT	3

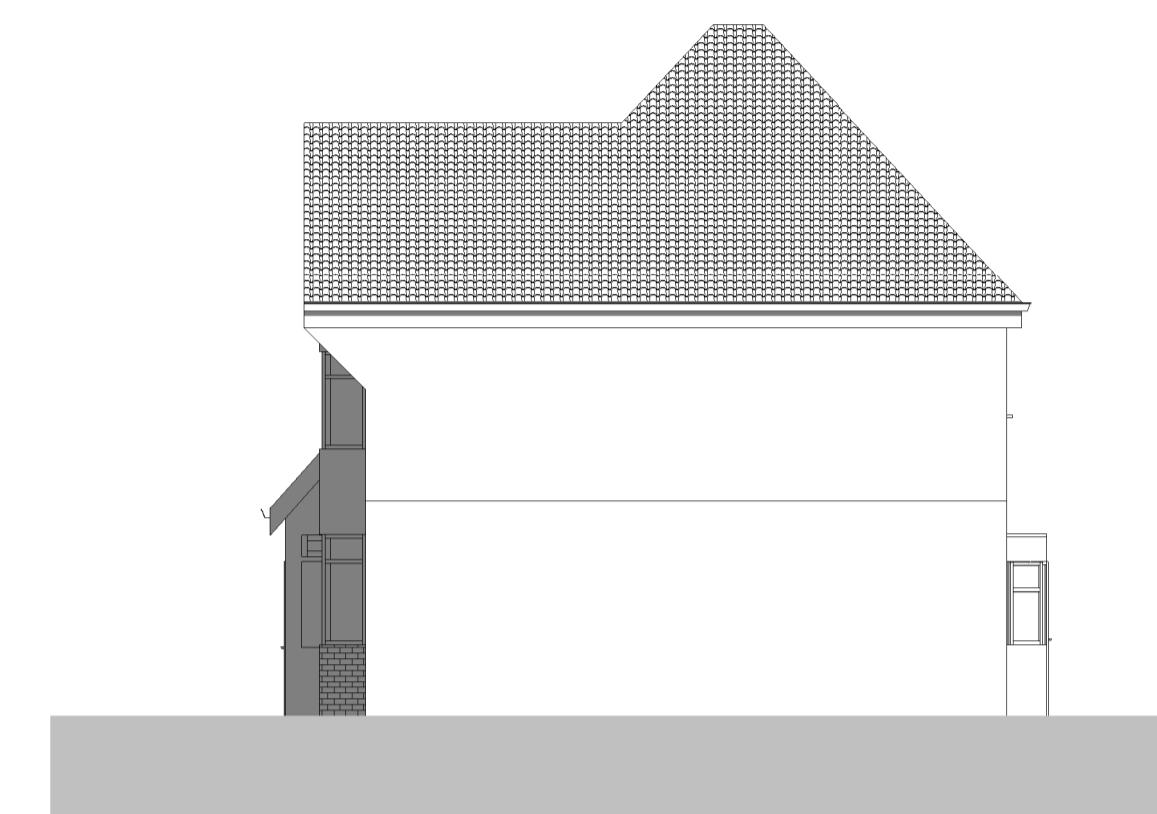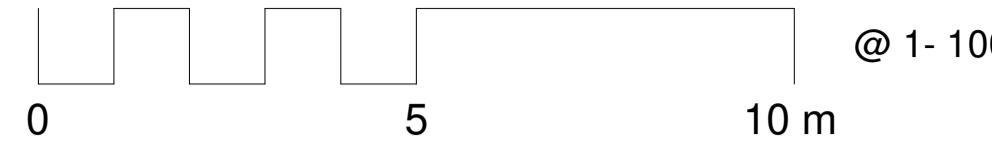

East elevation - Existing

1 : 100

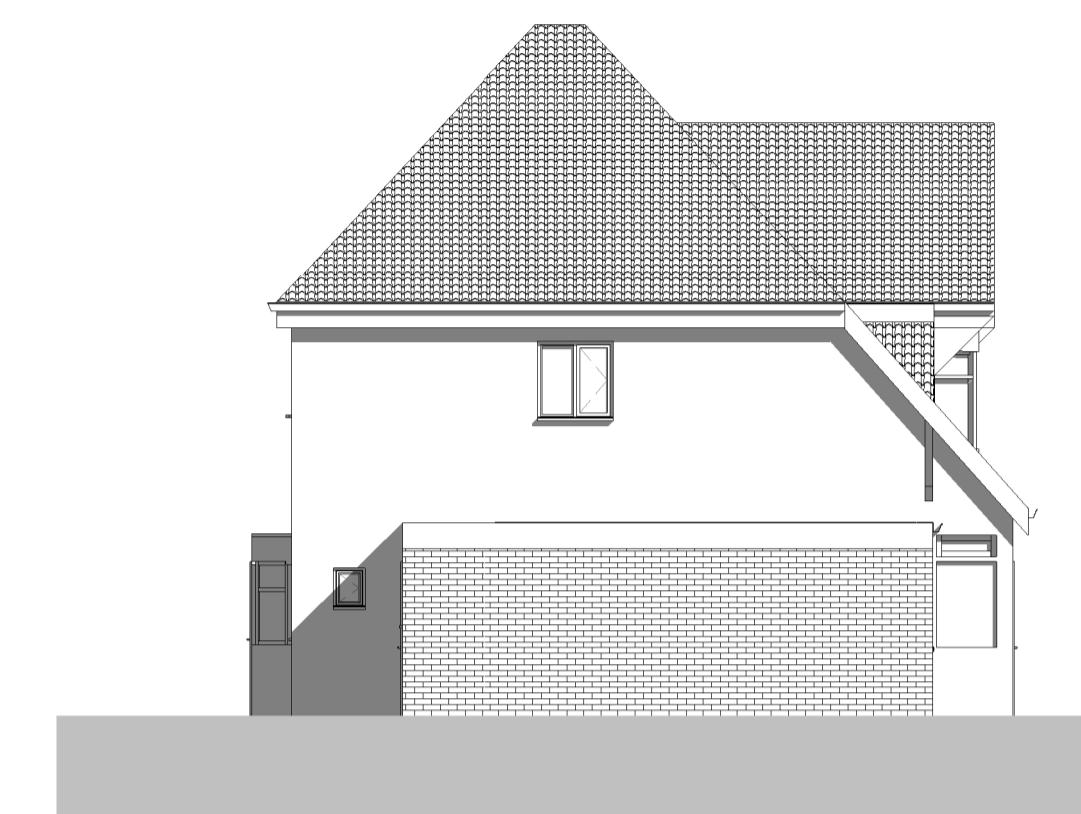

West elevation - Existing

1 : 100




Front elevation - Existing

1 : 100




Rear elevation - Existing

1 : 100

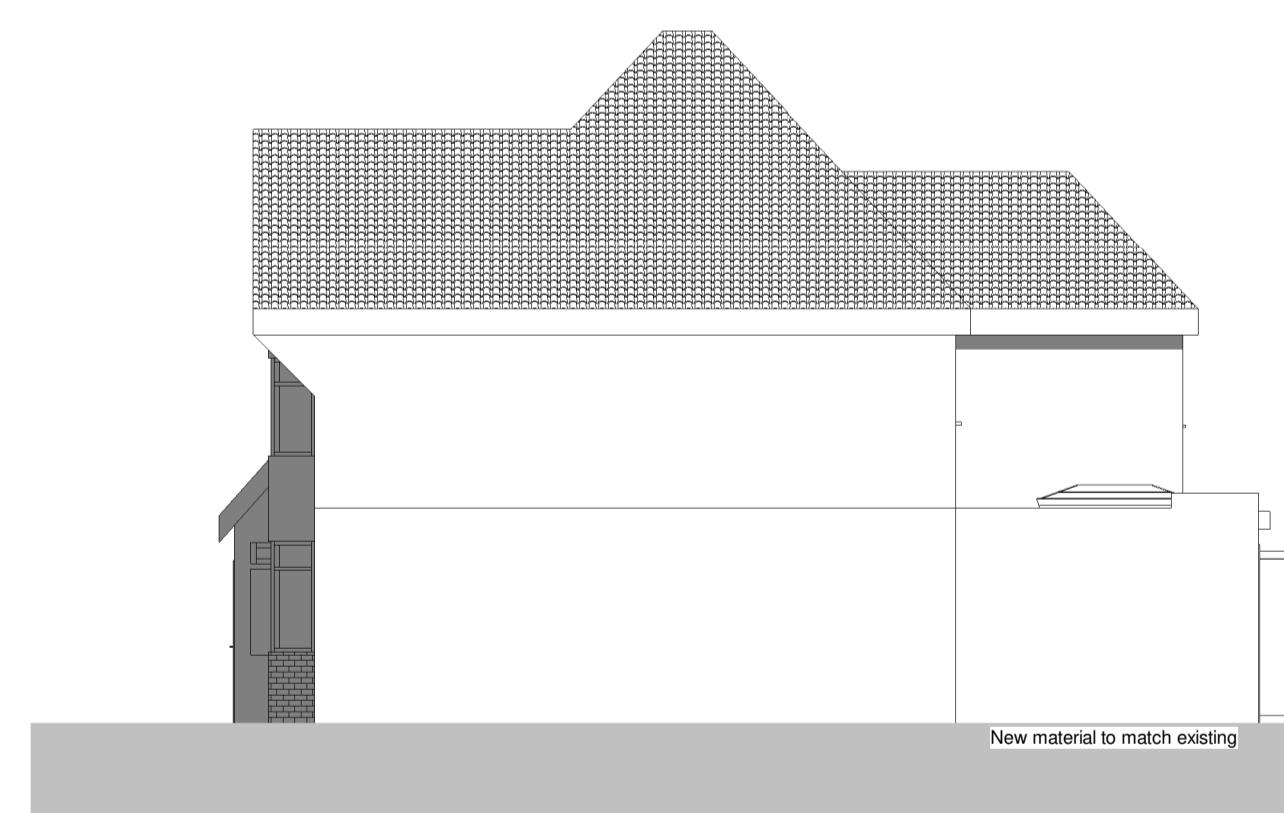

East elevation - Proposed

1 : 100

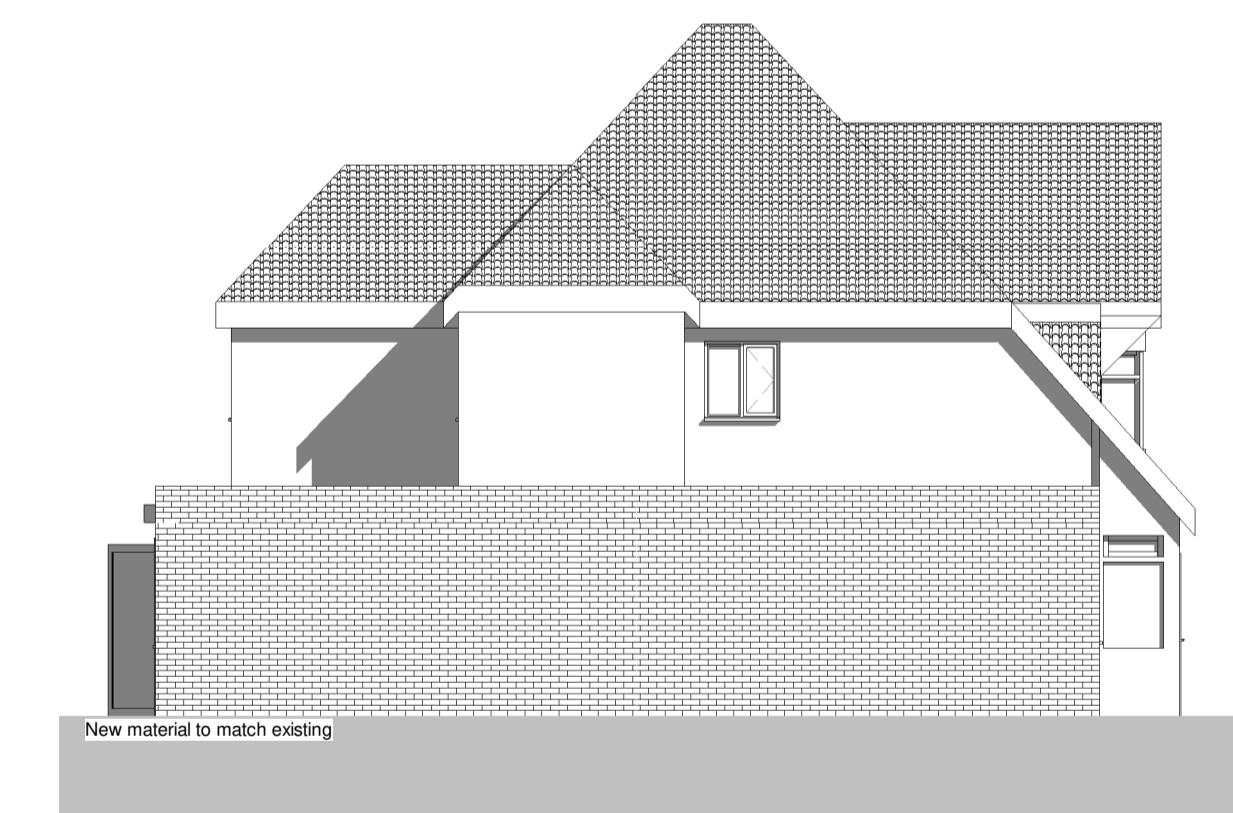

West elevation - Proposed

1 : 100



Front elevation - Proposed

1 : 100



Rear elevation - Proposed

1 : 100

DISCLAIMER	IMPORTANT NOTE: THESE ARE THE PLANNING DRAWINGS AND SHOULD NOT BE USED FOR STRUCTURAL CALCULATIONS OR ANY ENGINEERING PURPOSES.	Revision	Description	Date	DESCRIPTION: Part single storey, part two storey side/rear extension	CLIENT / JOB ADDRESS: Mr and Mrs Husain 98 Manor way Ruislip	DRAWING TITLE		PLANNING APPLICATION
							SCALE	1:100, 1:500 & 1:1250 @A1	
							DATE	JULY/2021	
							REF	A101 + A102	
							DRAFT	3	