

MICHAEL OAKES ARCHITECTS LTD.



Michael Oakes (Director) B.A. Hons Arch, Dipl. Arch, Registered Architect
 Liam Whitfield B.A. Hons Arch, M.A. Arch, PgDip, Registered Architect

REGISTERED ARCHITECTS, DESIGNERS + ILLUSTRATORS


Telephone: 01895 235089 - E-mail: michaeloakesarchitect@googlemail.com



Site Location Plan

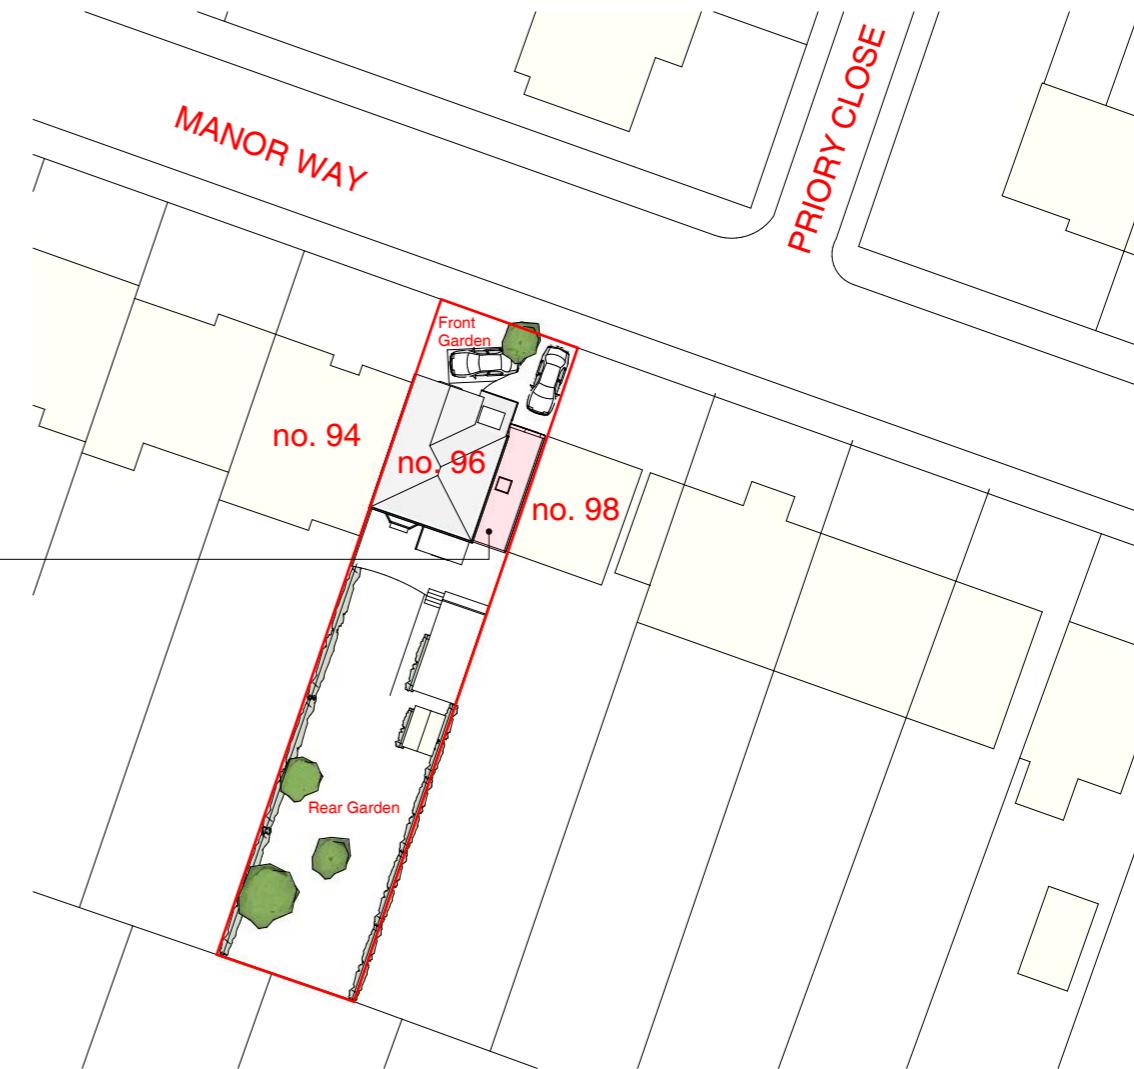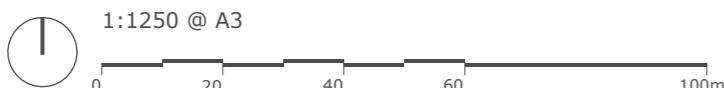

Block Plan

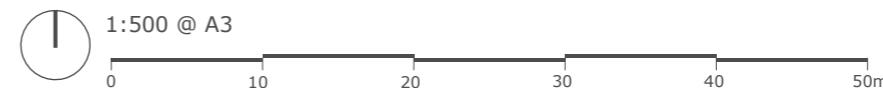

Address

96 Manor Way, Ruislip,
HA4 8HL

Client

Mr Mohsen Garcia

Date

April 2019

Drawing Title

Location + Block Plan

Project no. / Stage /

0244- PLA-

Drawing no. / Revision

600_B

Revision notes:

A - First Issue
B - Front Garden Updates

MICHAEL OAKES ARCHITECTS LTD.



Michael Oakes (Director) B.A. Hons Arch, Dipl. Arch, Registered Architect
Liam Whitfield B.A. Hons Arch, M.A. Arch, PgDip, Registered Architect

REGISTERED ARCHITECTS, DESIGNERS + ILLUSTRATORS

Telephone: 01895 235089 - E-mail: michaeloakesarchitect@googlemail.com

KEY

= Existing structure removed

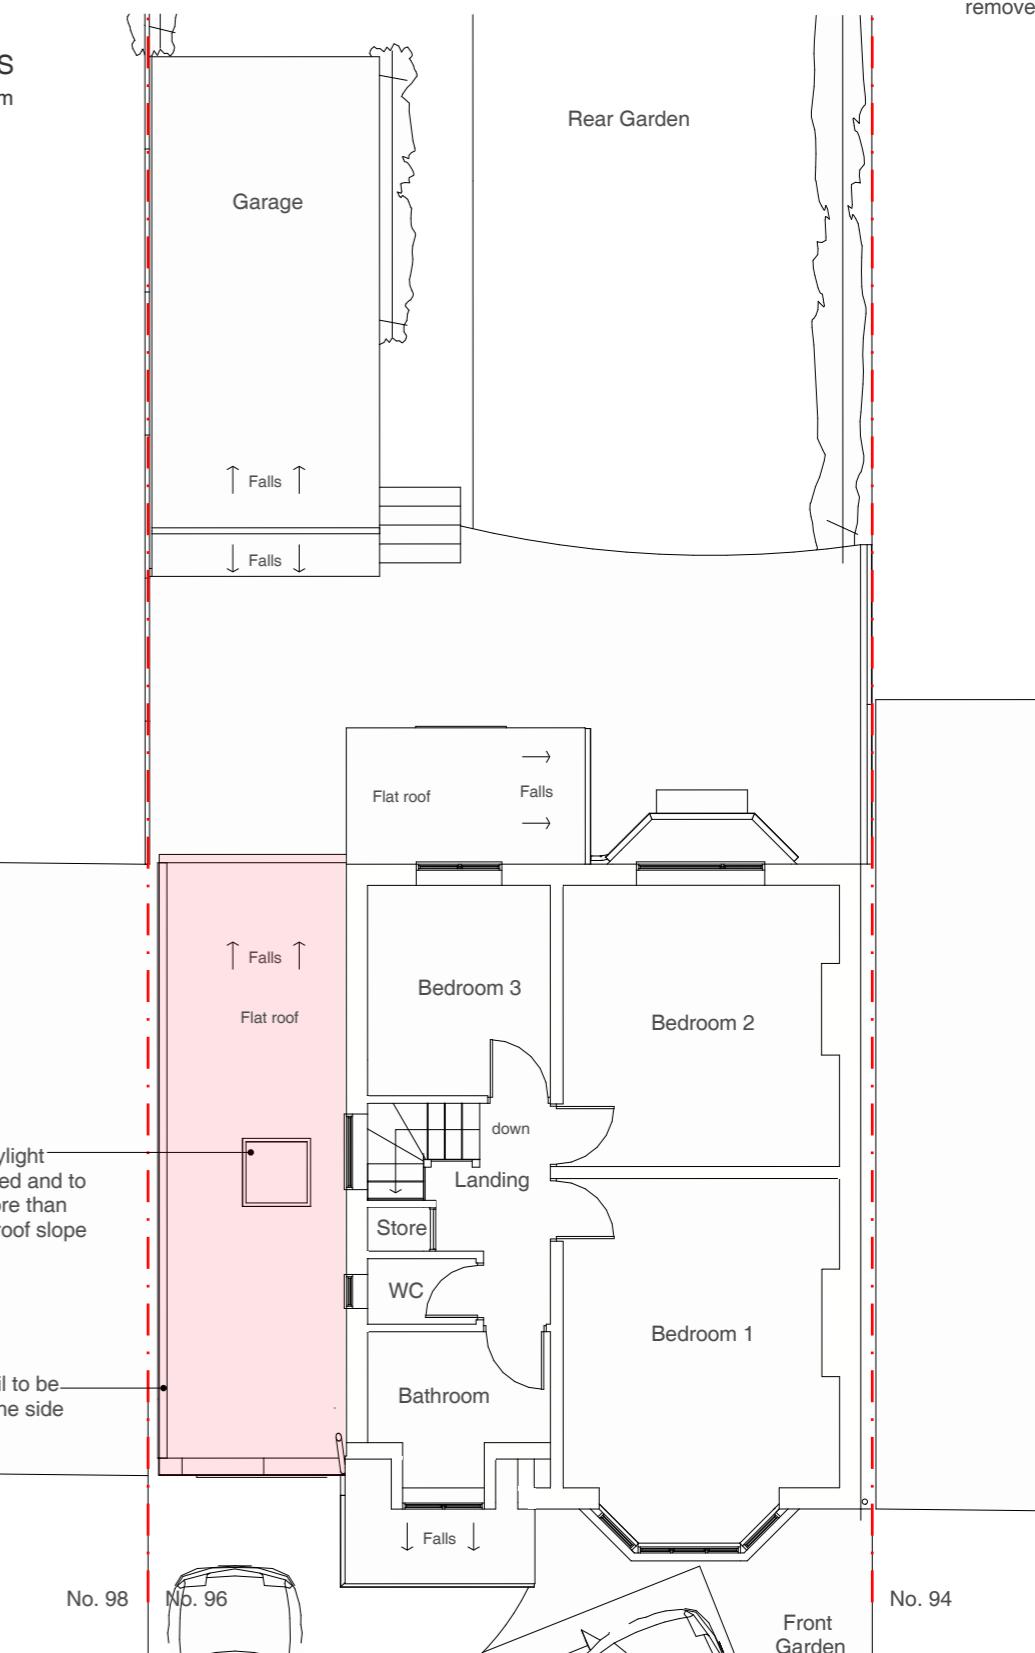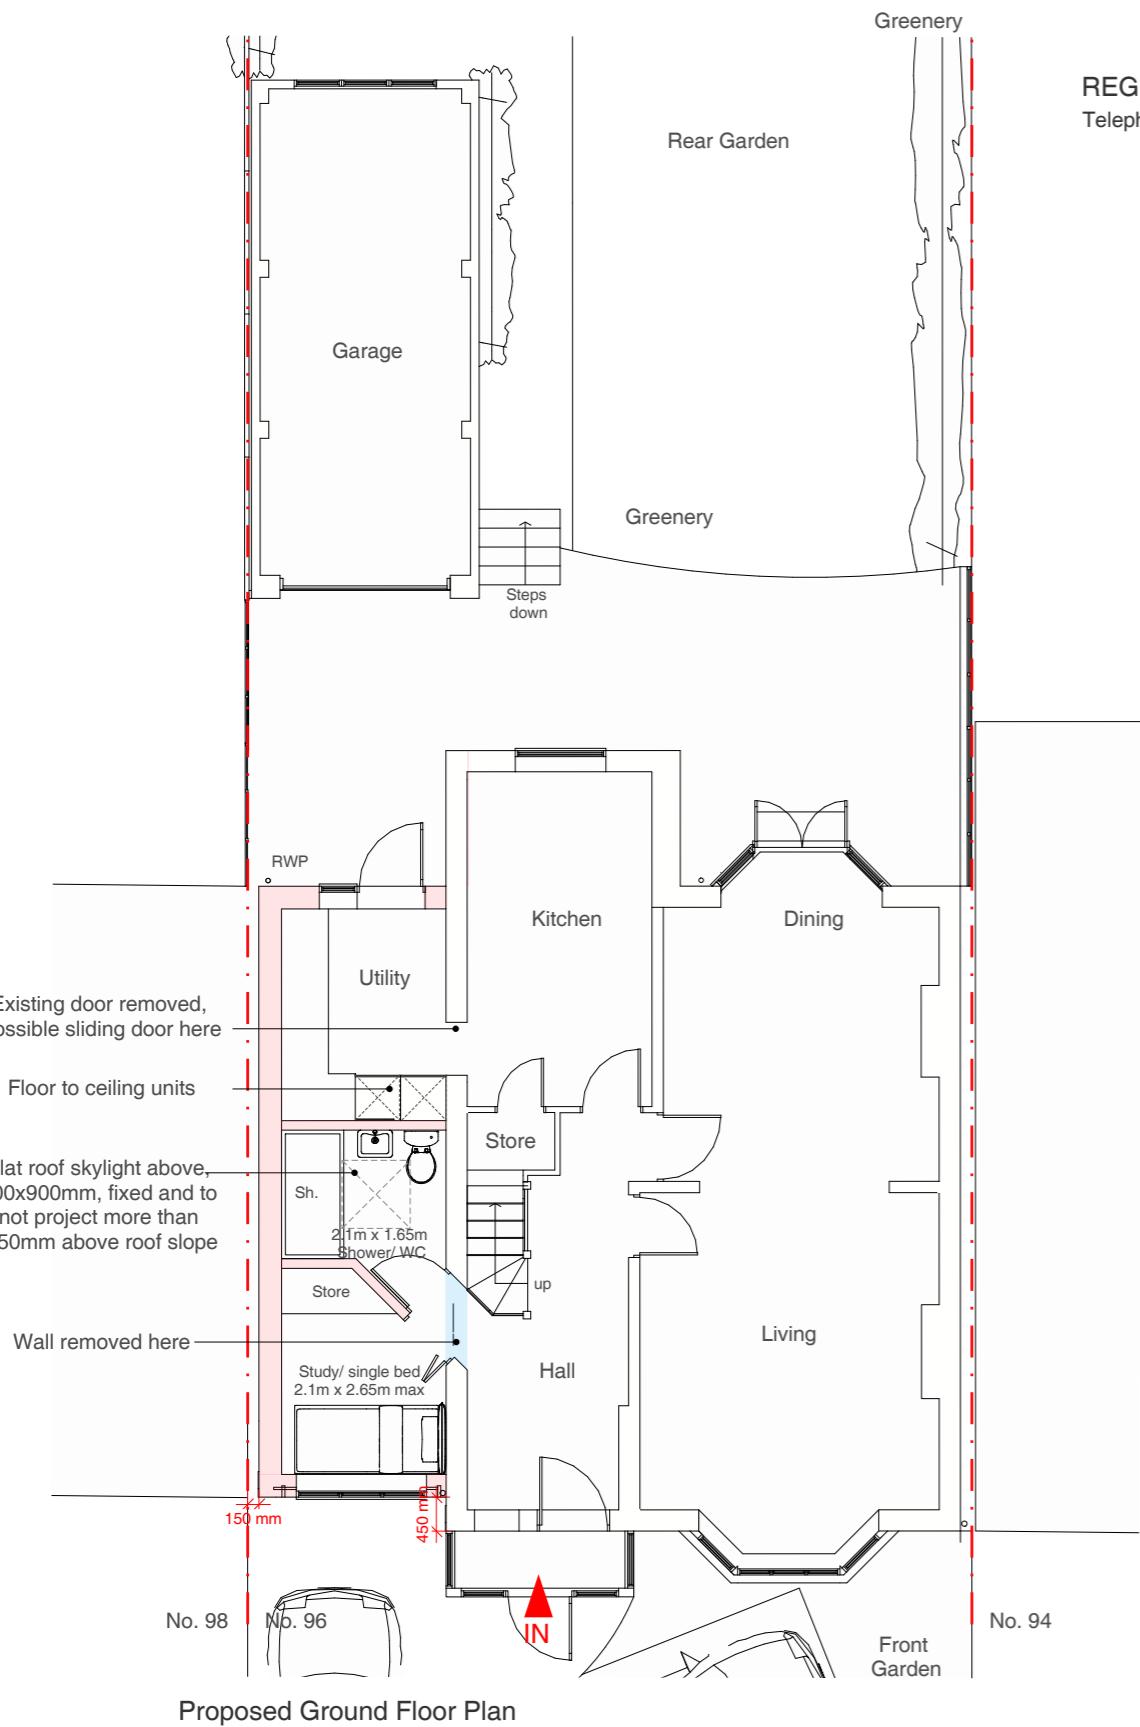

Address

96 Manor Way, Ruislip,
HA4 8HL

Client

Mr Mohsen Garcia

Date

April 2019



1:100 @ A3

0 1 2 3 4 5 10m

Drawing Title

Proposed
Floor Plans

Planning Application for a side extension to a
detached dwelling

Project no. / Stage /

0244- PLA-

Drawing no. / Revision

601_B

Revision notes:

A - First Issue
B - Front Garden Updates


Drawn by: IR

MICHAEL OAKES ARCHITECTS LTD.

Michael Oakes (Director) B.A. Hons Arch, Dipl. Arch, Registered Architect
Liam Whitfield B.A. Hons Arch, M.A. Arch, PgDip, Registered Architect

REGISTERED ARCHITECTS, DESIGNERS + ILLUSTRATORS

Telephone: 01895 235089 - E-mail: michaeloakesarchitect@googlemail.com

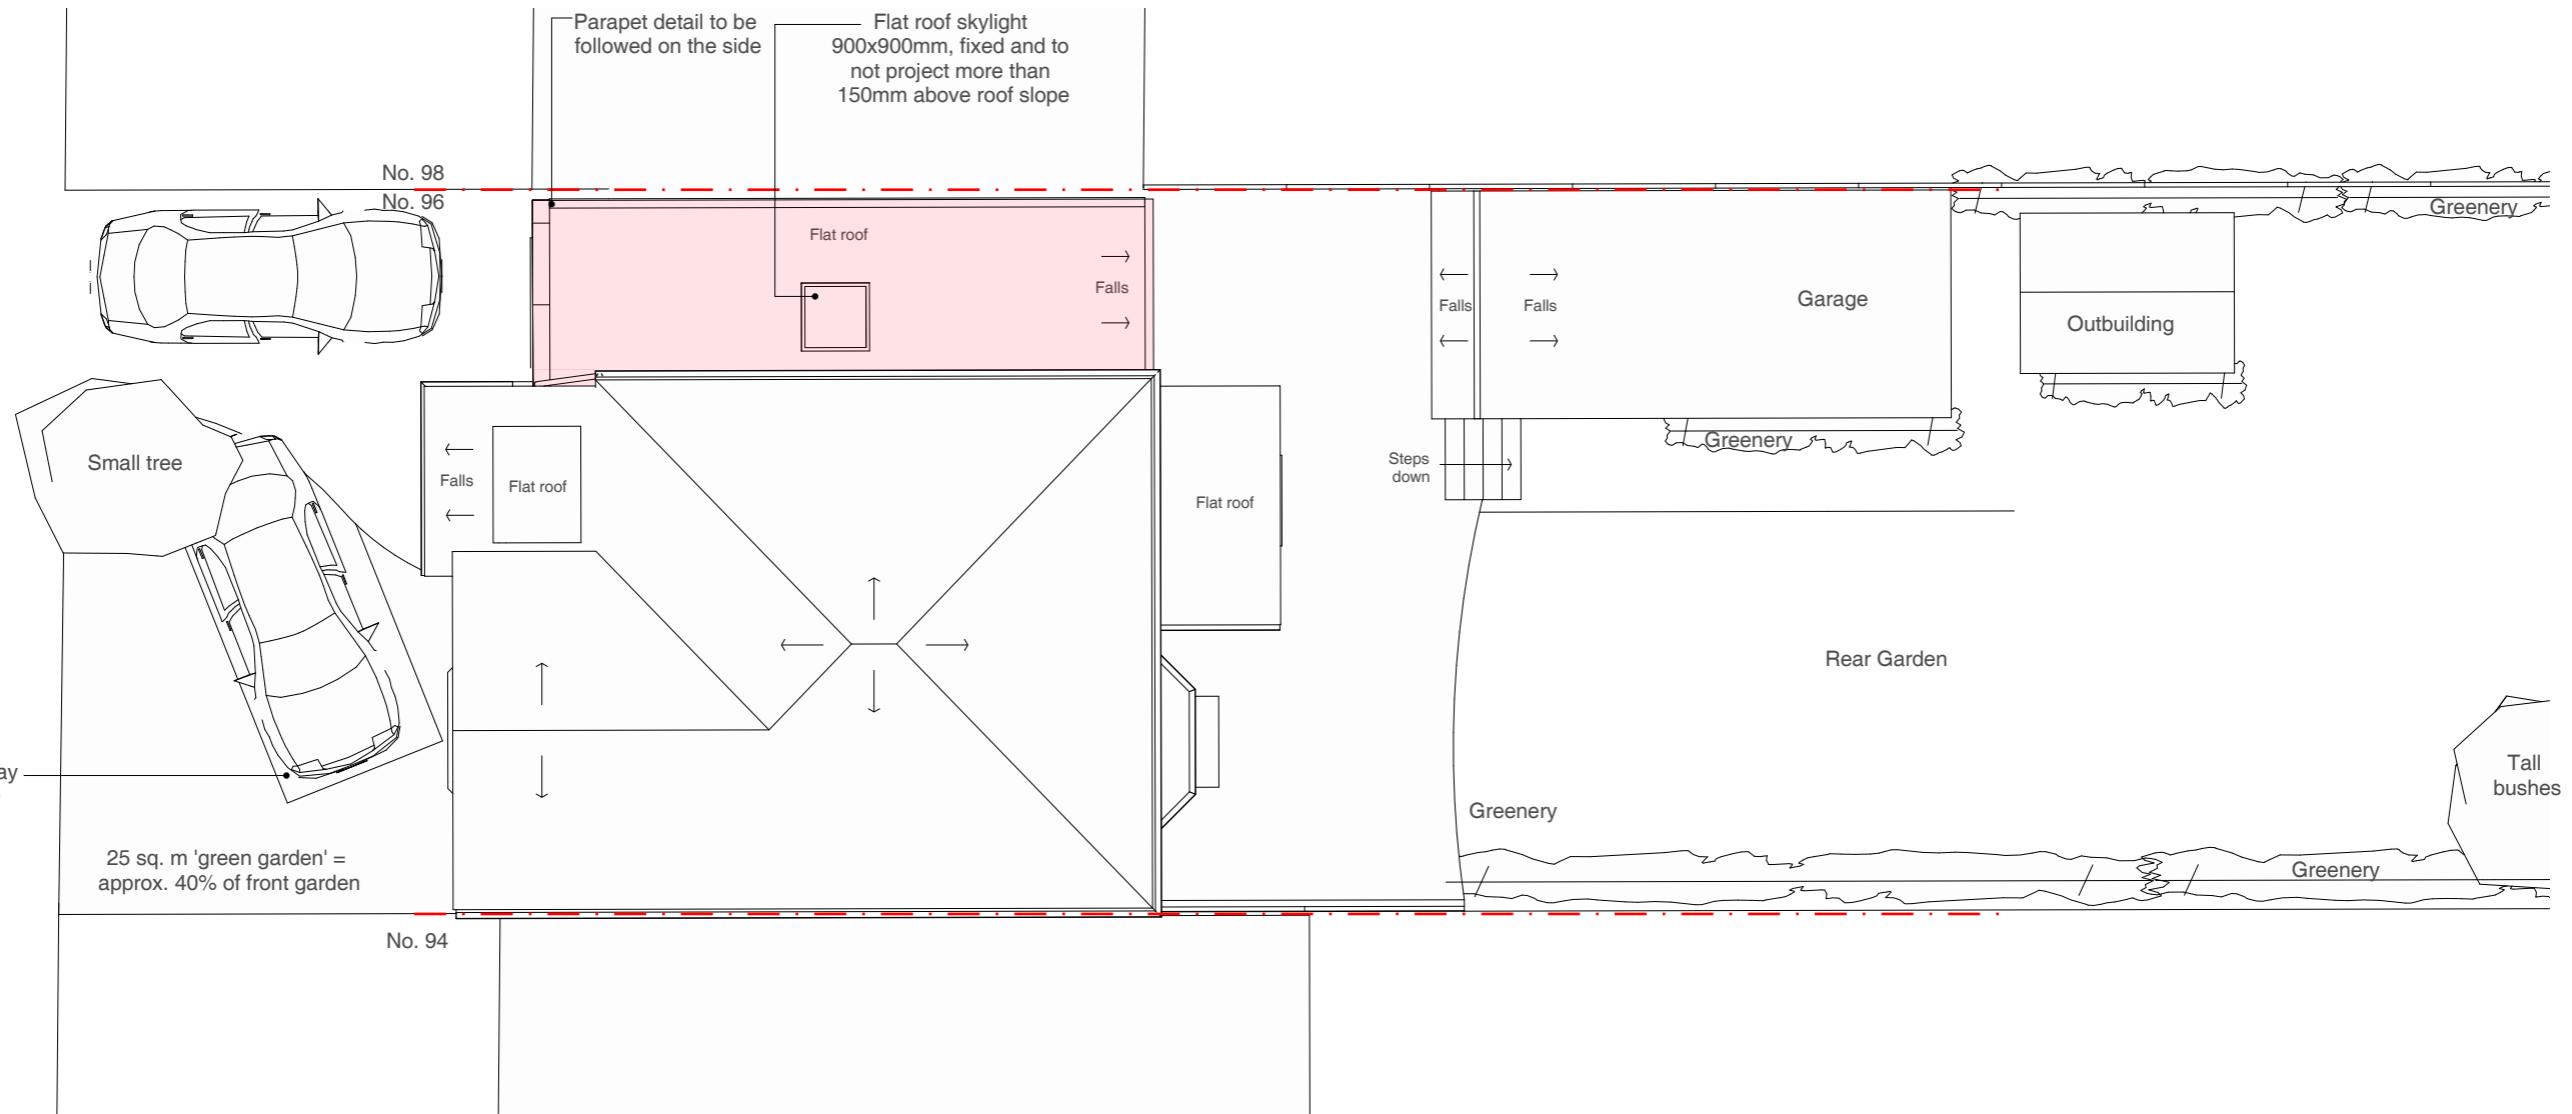

Proposed Roof Floor Plan

Address

96 Manor Way, Ruislip,
HA4 8HL

Client

Mr Mohsen Garcia

Date

April 2019



1:100 @ A3

0 1 2 3 4 5 10m

Drawing Title

Proposed
Floor Plans

Planning Application for a side extension to a
detached dwelling

Project no. / Stage /

0244- PLA-

Drawing no. / Revision

602_B

Revision notes:

A - First Issue
B - Front Garden Updates


Drawn by: IR

MICHAEL OAKES ARCHITECTS LTD.

Michael Oakes (Director) B.A. Hons Arch, Dipl. Arch, Registered Architect
Liam Whitfield B.A. Hons Arch, M.A. Arch, PgDip, Registered Architect

REGISTERED ARCHITECTS, DESIGNERS + ILLUSTRATORS

Telephone: 01895 235089 - E-mail: michaeloakesarchitect@googlemail.com

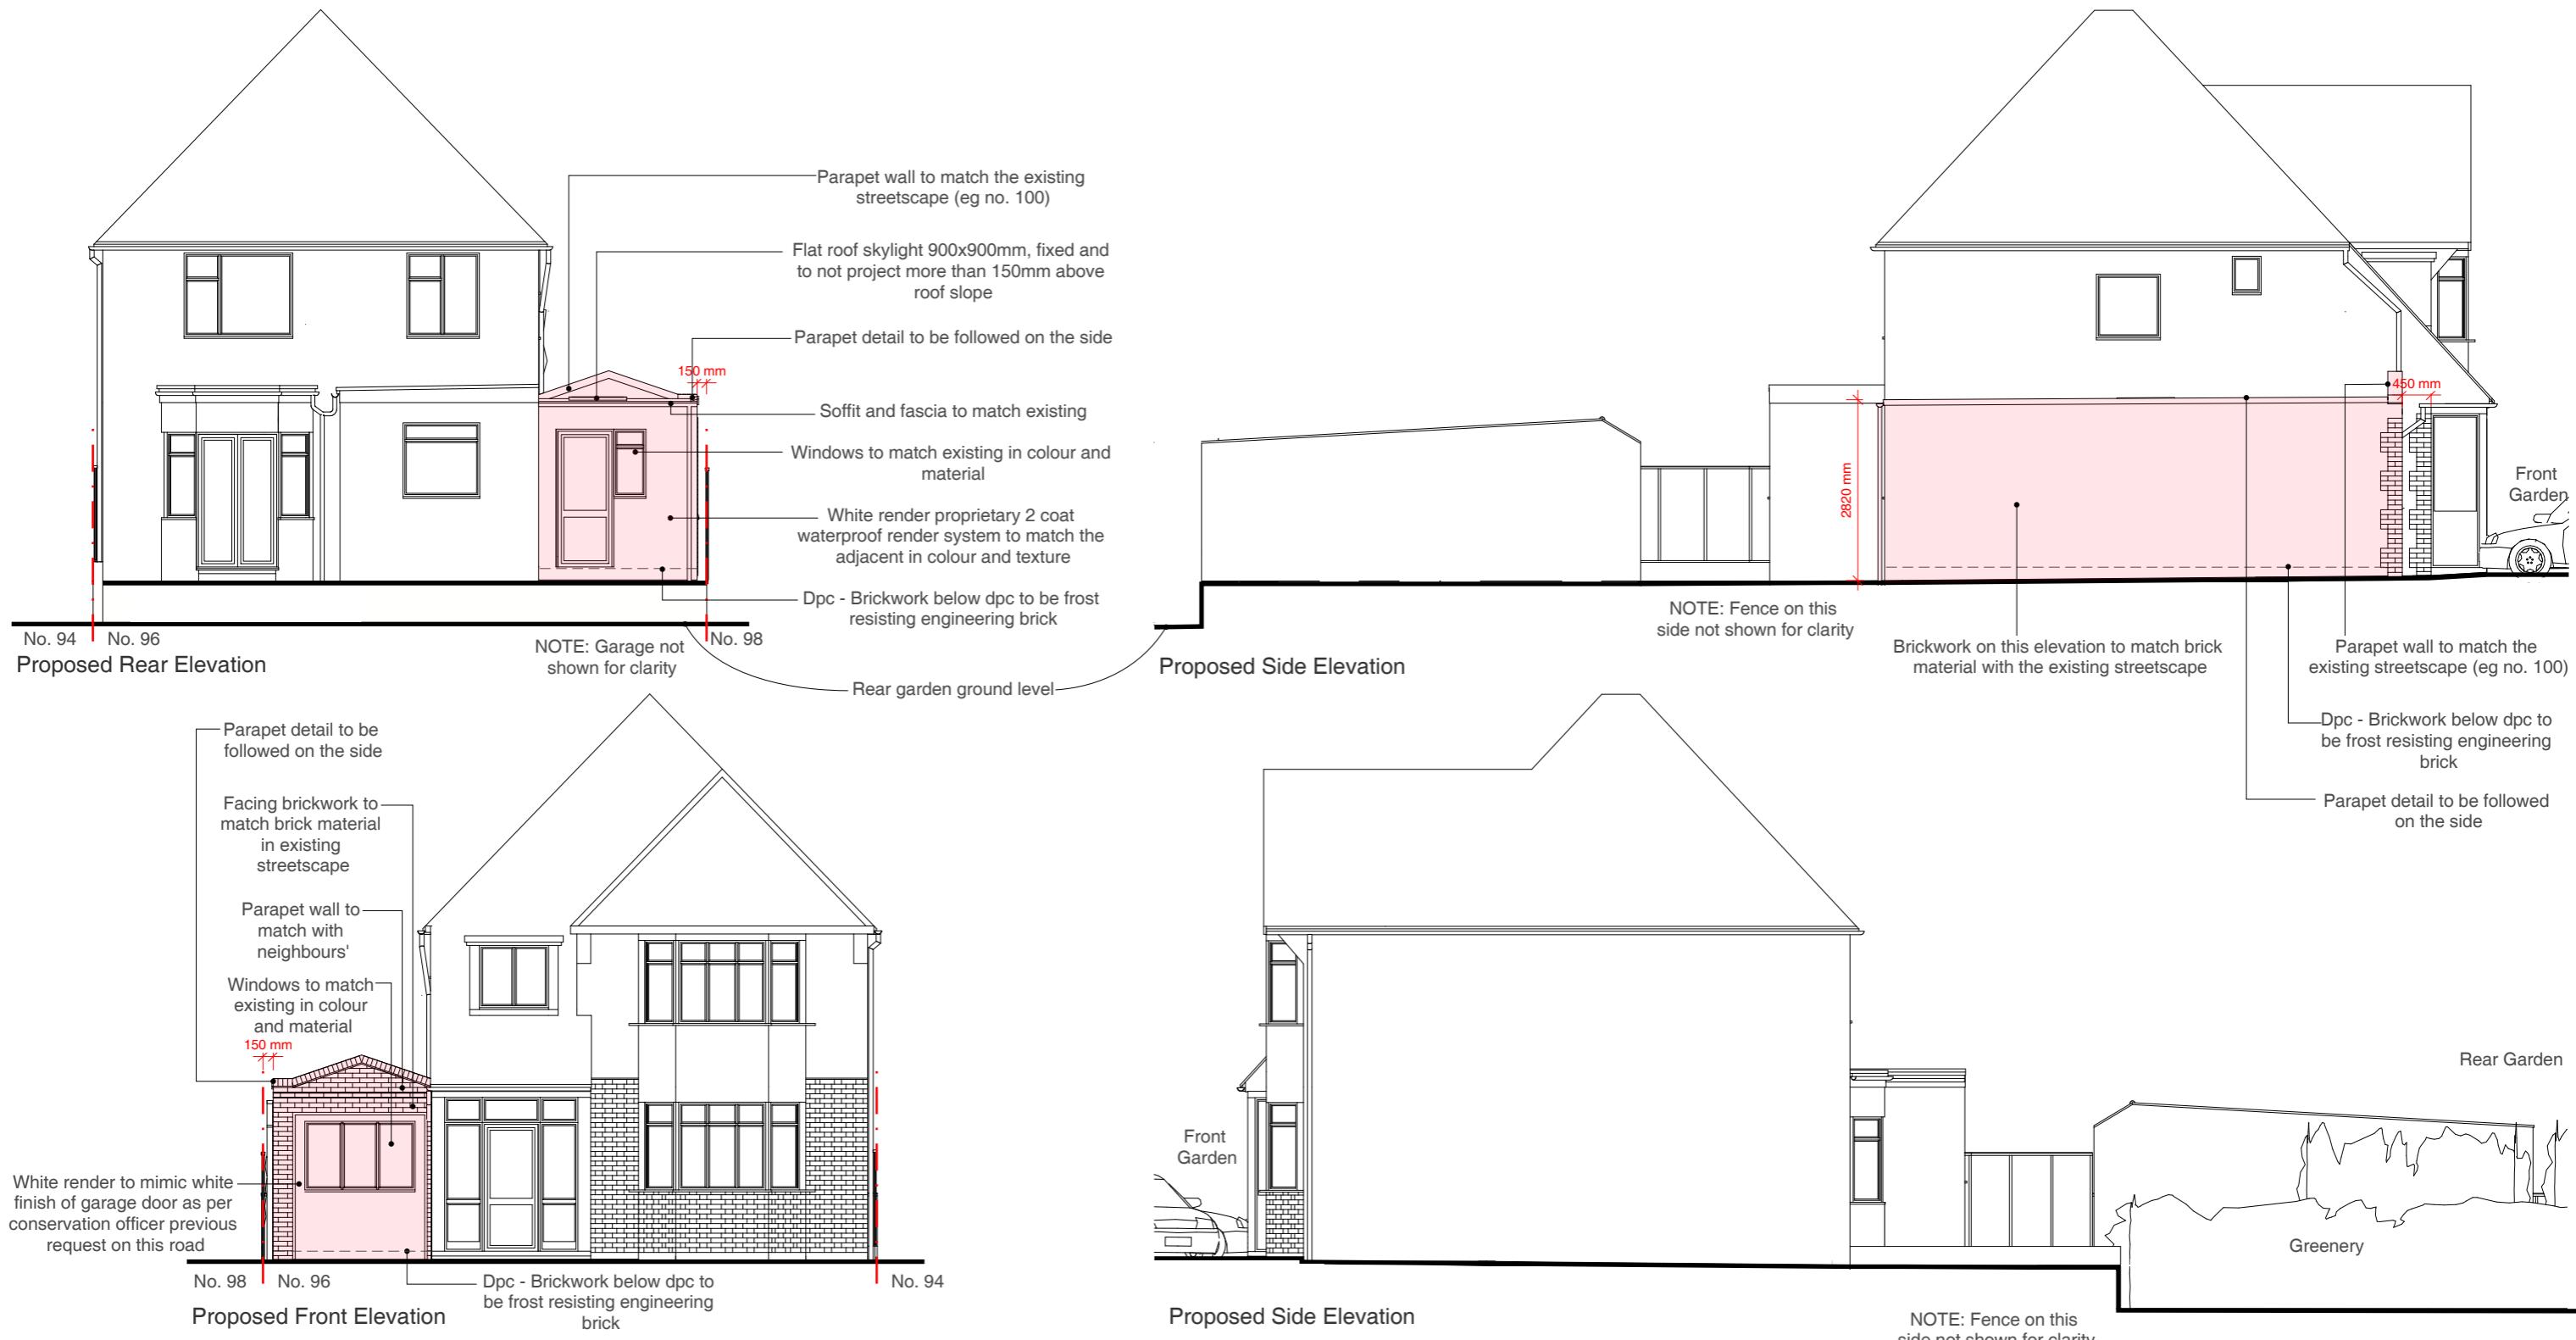

Address

96 Manor Way, Ruislip,
HA4 8HL

Client

Mr Mohsen Garcia

Date

April 2019

1:100 @ A3

0 1 2 3 4 5 10m

Drawing Title

**Proposed
Elevations**

Planning Application for a side extension to a
detached dwelling

Project no. / Stage /

0244- PLA-

Drawing no. / Revision

603_B

Revision notes:

A - First Issue
B - Front Garden Updates

Drawn by: IR

MICHAEL OAKES ARCHITECTS LTD.

Michael Oakes (Director) B.A. Hons Arch, Dipl. Arch, Registered Architect
Liam Whitfield B.A. Hons Arch, M.A. Arch, PgDip, Registered Architect

REGISTERED ARCHITECTS, DESIGNERS + ILLUSTRATORS

Telephone: 01895 235089 - E-mail: michaeloakesarchitect@googlemail.com



Proposed 3D view from Manor Way



Bird's eye view towards the rear of the property


NOTE: Some boundaries are not shown for clarity



Proposed 3D view from rear garden



Proposed 3D view from Manor Way

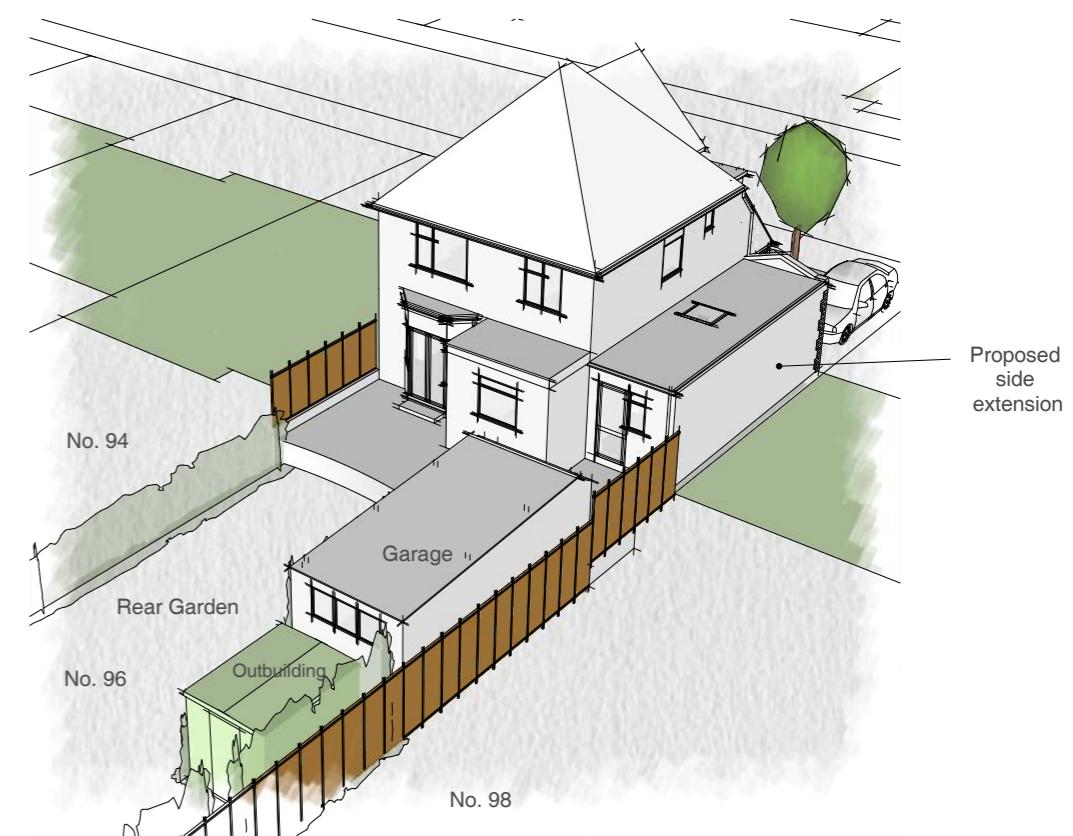

Bird's eye view towards the rear of the property

Address

96 Manor Way, Ruislip,
HA4 8HL

Client

Mr Mohsen Garcia

Date

April 2019

Drawing Title

Proposed
3D Views

Project no. / Stage /

0244- PLA-

Drawing no. / Revision

604_B

Revision notes:

A - First Issue
B - Front Garden Updates

Drawn by: IR

MICHAEL OAKES ARCHITECTS LTD.


Michael Oakes (Director) B.A. Hons Arch, Dipl. Arch, Registered Architect
 Liam Whitfield B.A. Hons Arch, M.A. Arch, PgDip, Registered Architect

REGISTERED ARCHITECTS, DESIGNERS + ILLUSTRATORS


Telephone: 01895 235089 - E-mail: michaeloakesarchitect@googlemail.com




View from hallway looking towards the proposed side extension

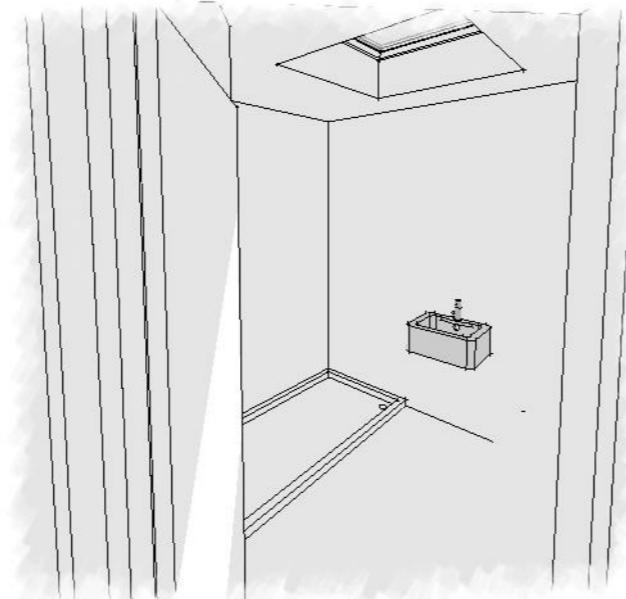

View from hallway looking towards the Shower/WC in the proposed side extension

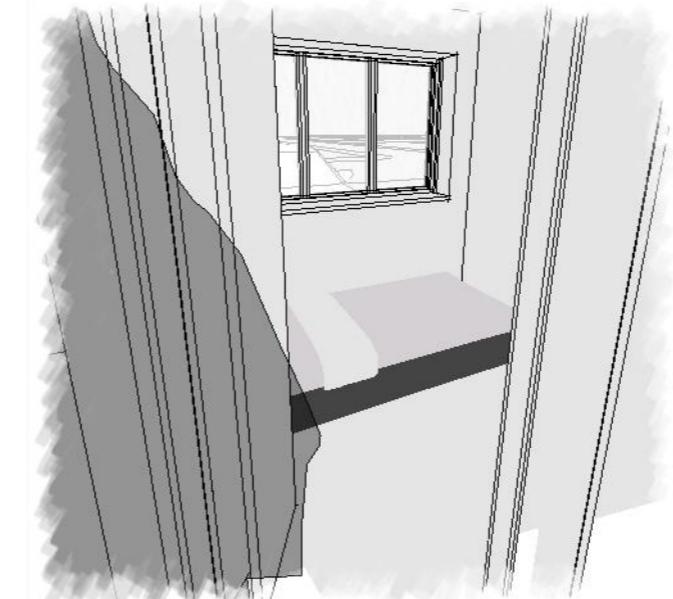

View from hallway looking towards the Study/Bed in the proposed side extension

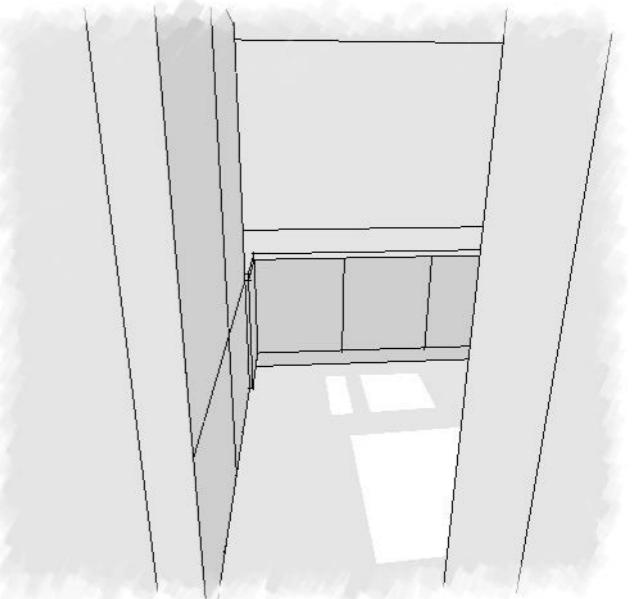

View from the kitchen looking towards the utility room in the proposed side extension



View from garage door looking towards the proposed side extension



View from Manor Way looking towards the proposed side extension

Address

96 Manor Way, Ruislip,
HA4 8HL

Client

Mr Mohsen Garcia

Date

April 2019

Drawing Title

Proposed
3D Views

Project no. / Stage /

0244- PLA-

Drawing no. / Revision

605_B

Revision notes:

A - First Issue
B - Front Garden Updates

Drawn by: IR