




00 - Existing
1 : 100

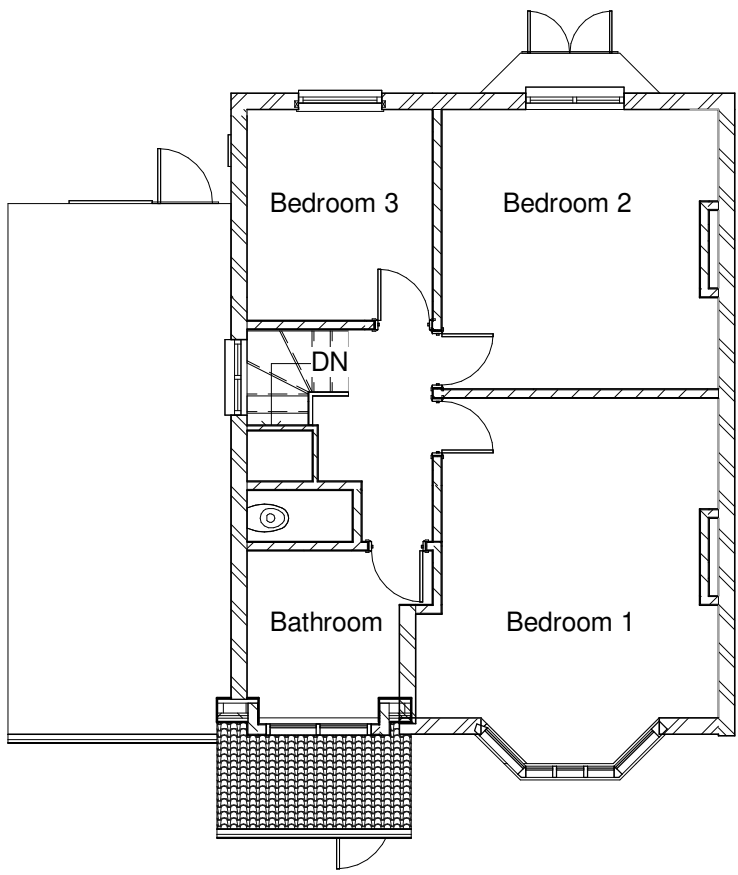


01- Existing
1 : 100

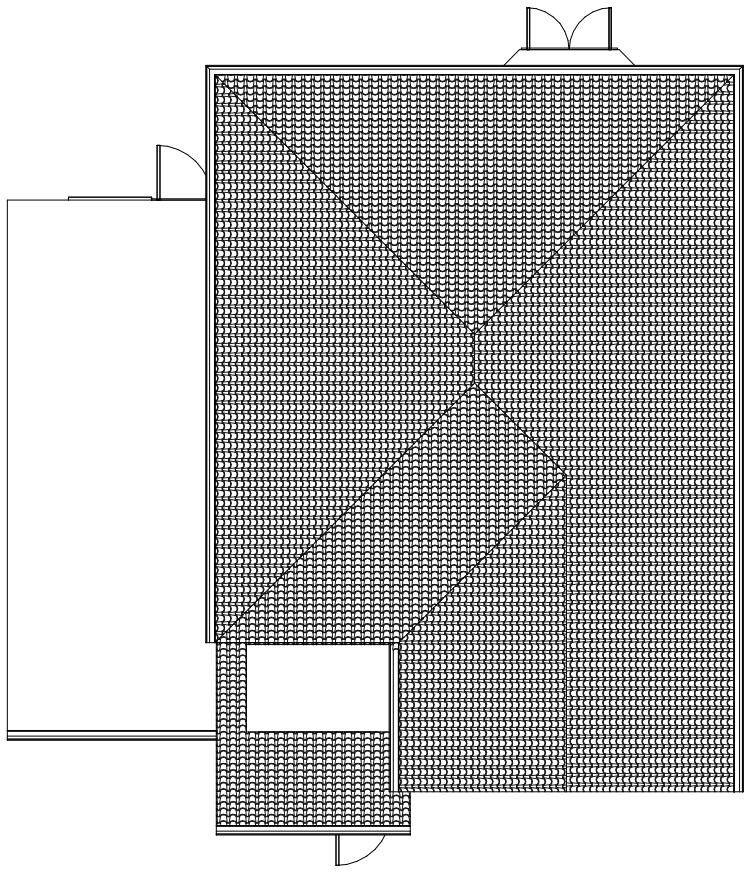


Roof - Existing
1 : 100

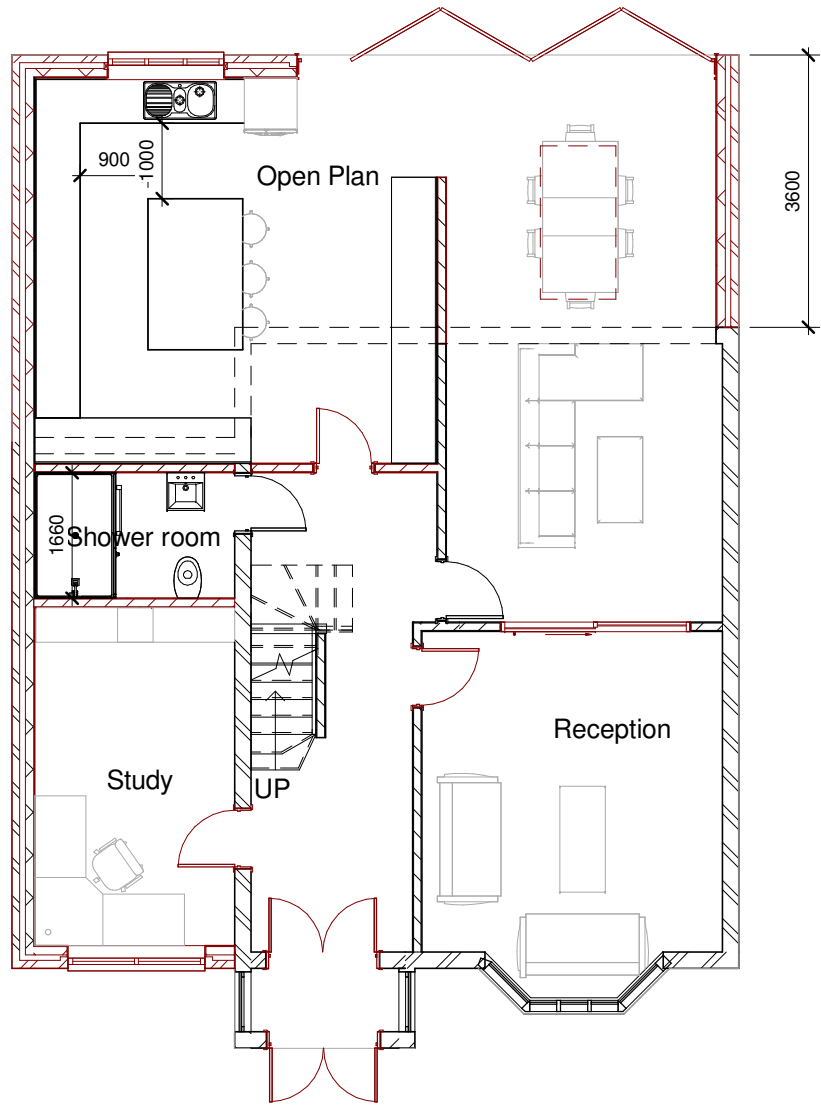

00 - Proposed
1 : 100

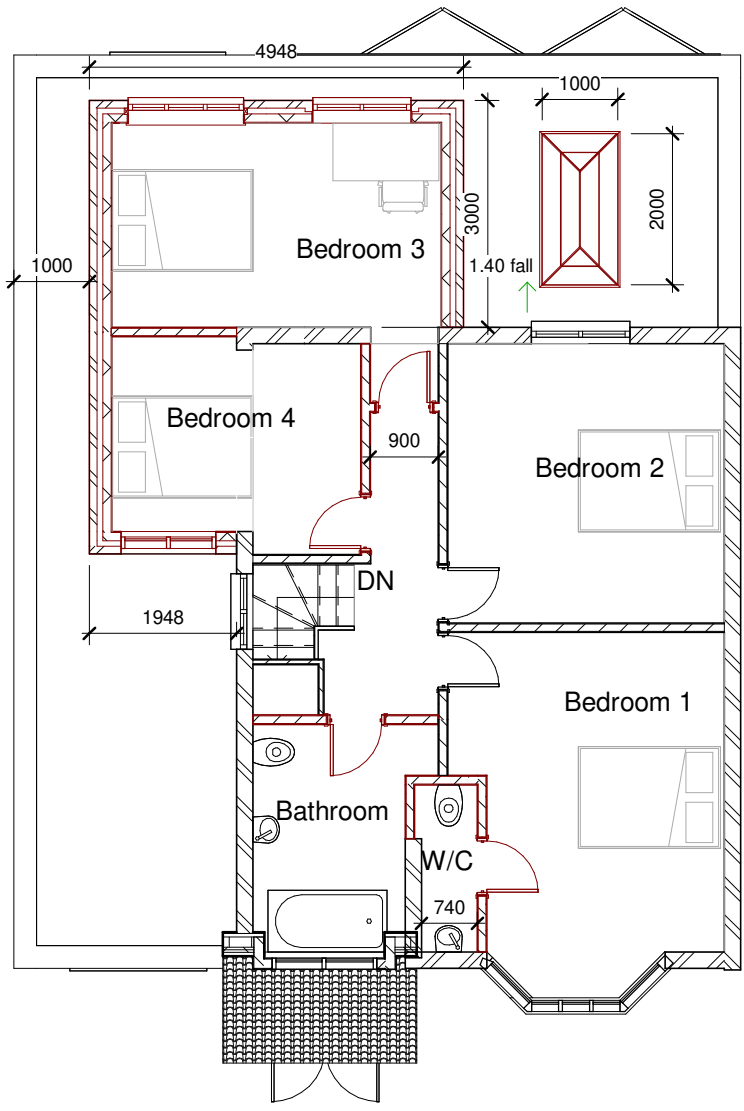


01- Proposed
1 : 100

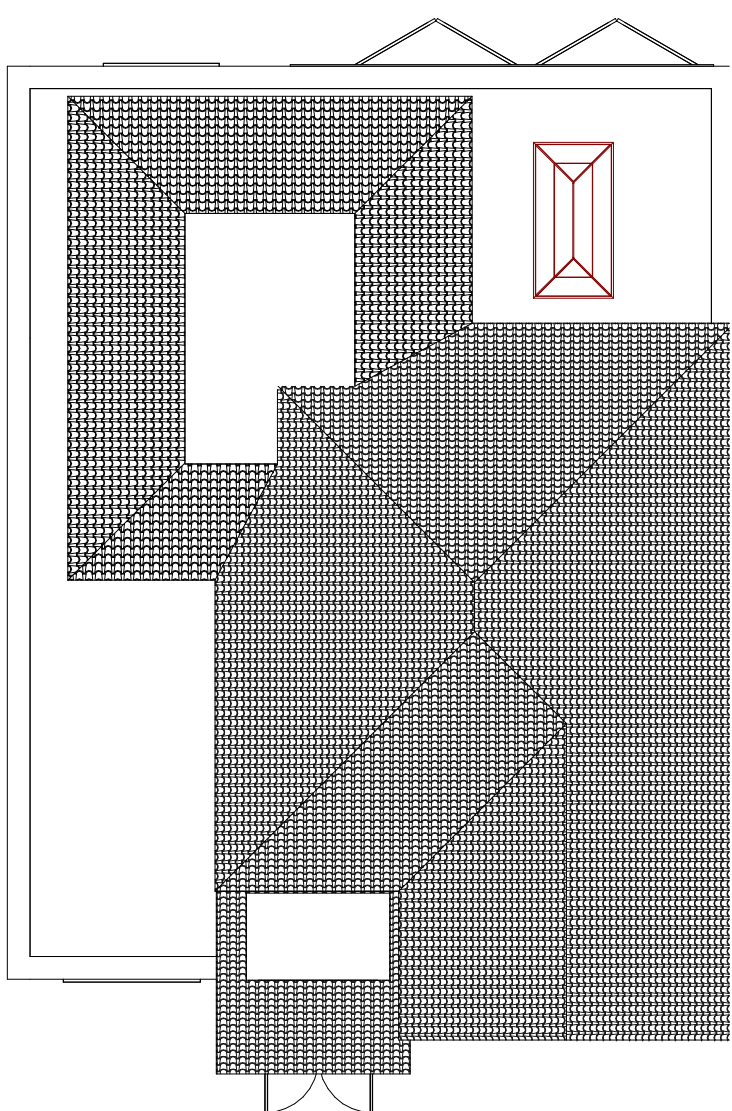

Roof - Proposed
1 : 100





Location Plan
1 : 1250

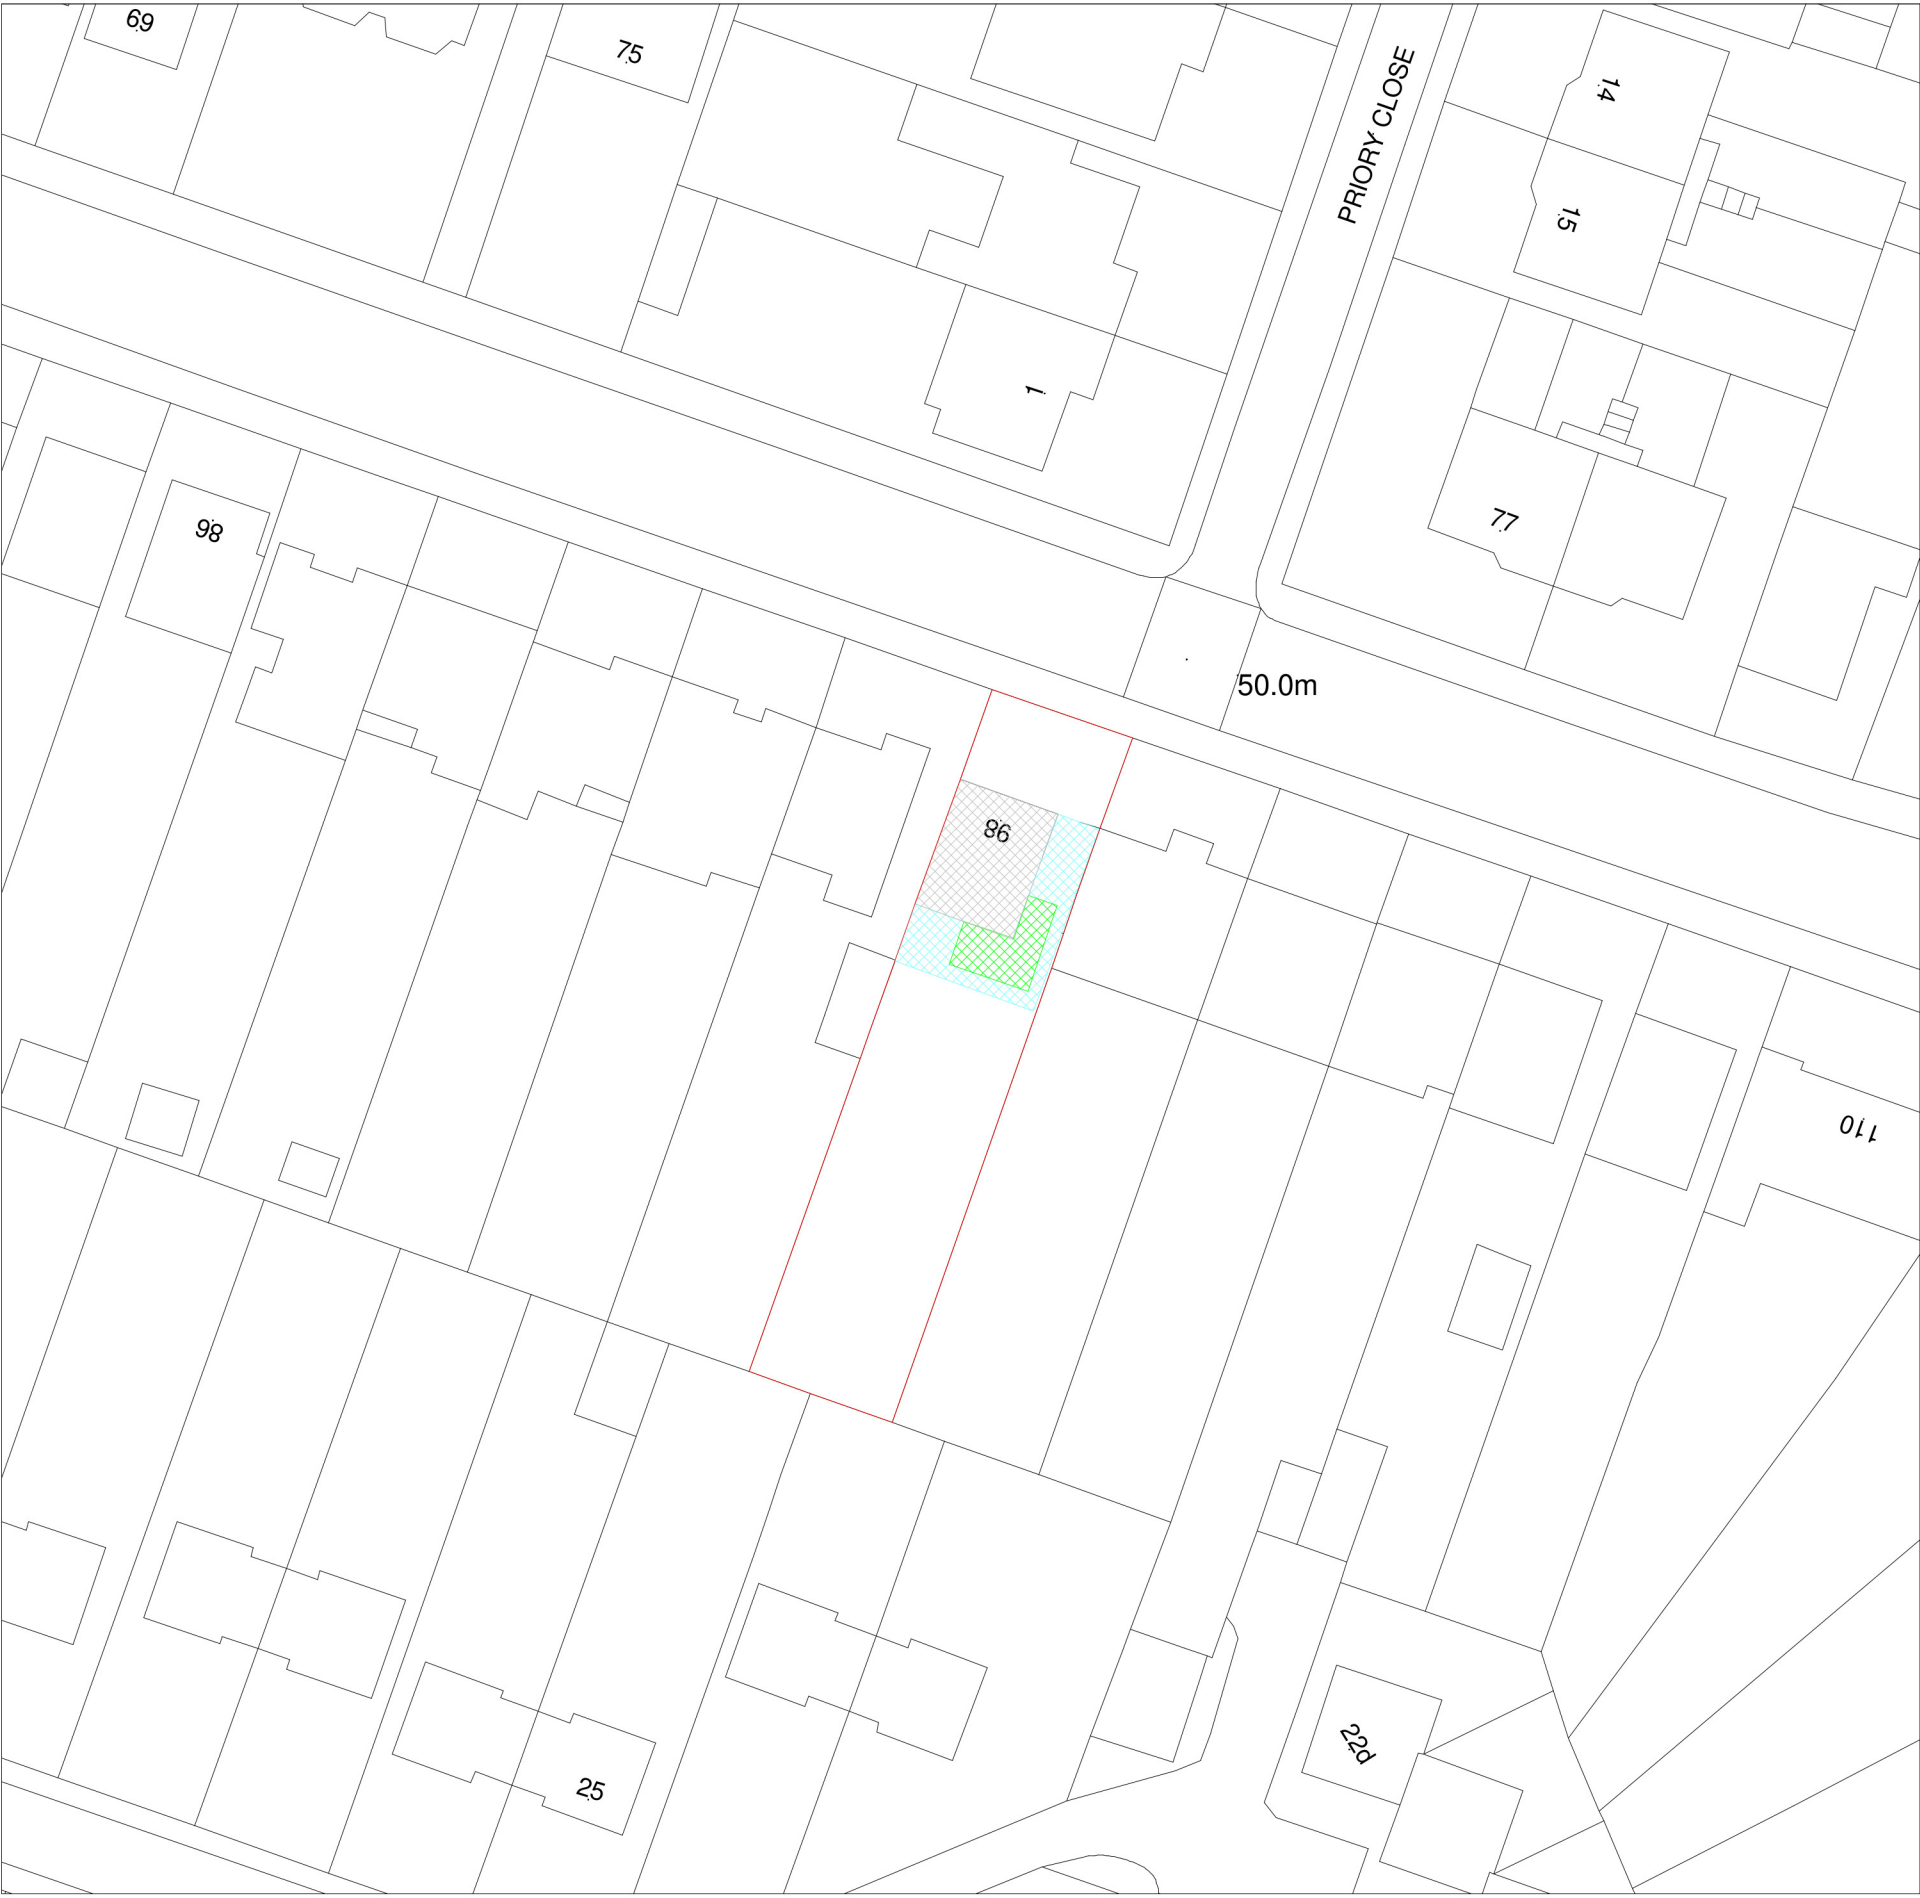


Site Plan
1 : 500

DISCLAIMER THESE ARE THE PLANNING DRAWINGS AND SHOULD NOT BE USED FOR STRUCURAL CALCULATIONS OR ANY ENGINEERING PURPOSES.	IMPORTANT NOTE: 1- ALL GUTTERS, FOUNDATIONS AND DOWN PIPES TO REMAIN WITHIN THE BOUNDARY LINES OF THE SUBJECT PROPERTY 2- ALL PLANS ARE SUBJECT TO FULL PLANS APPROVAL BY BUILDING CONTROL, NOT BUILDING NOTICE.				DESCRIPTION: Part single storey, part two storey side/rear extension	CLIENT / JOB ADDRESS: Mr and Mrs Husain 98 Manor way Ruislip	DRAWING TITLE		PLANNING APPLICATION	
							SCALE	1:100 @A1		
							DATE	NOV/2021		
							REF	A101 + A102		
							DRAFT	2		

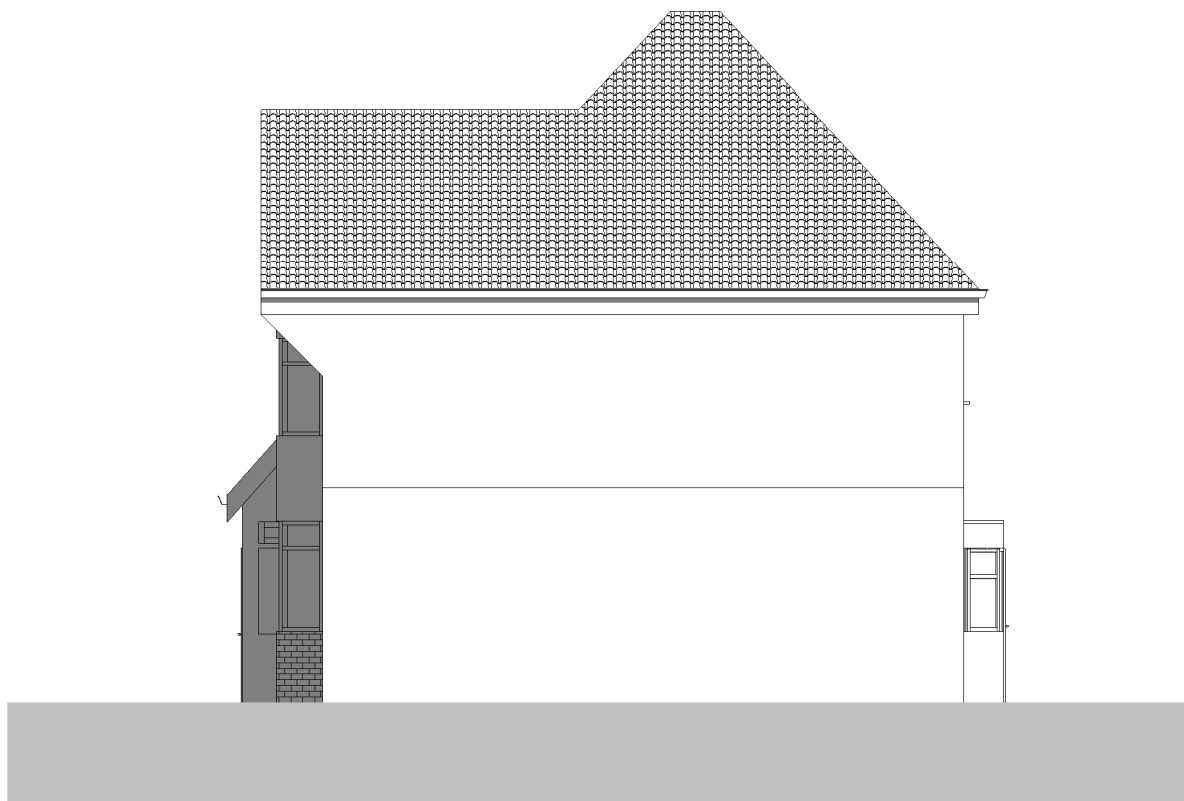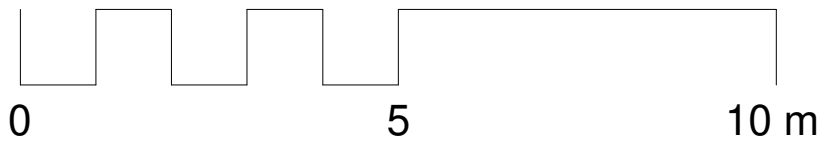

East elevation - Existing
1 : 100

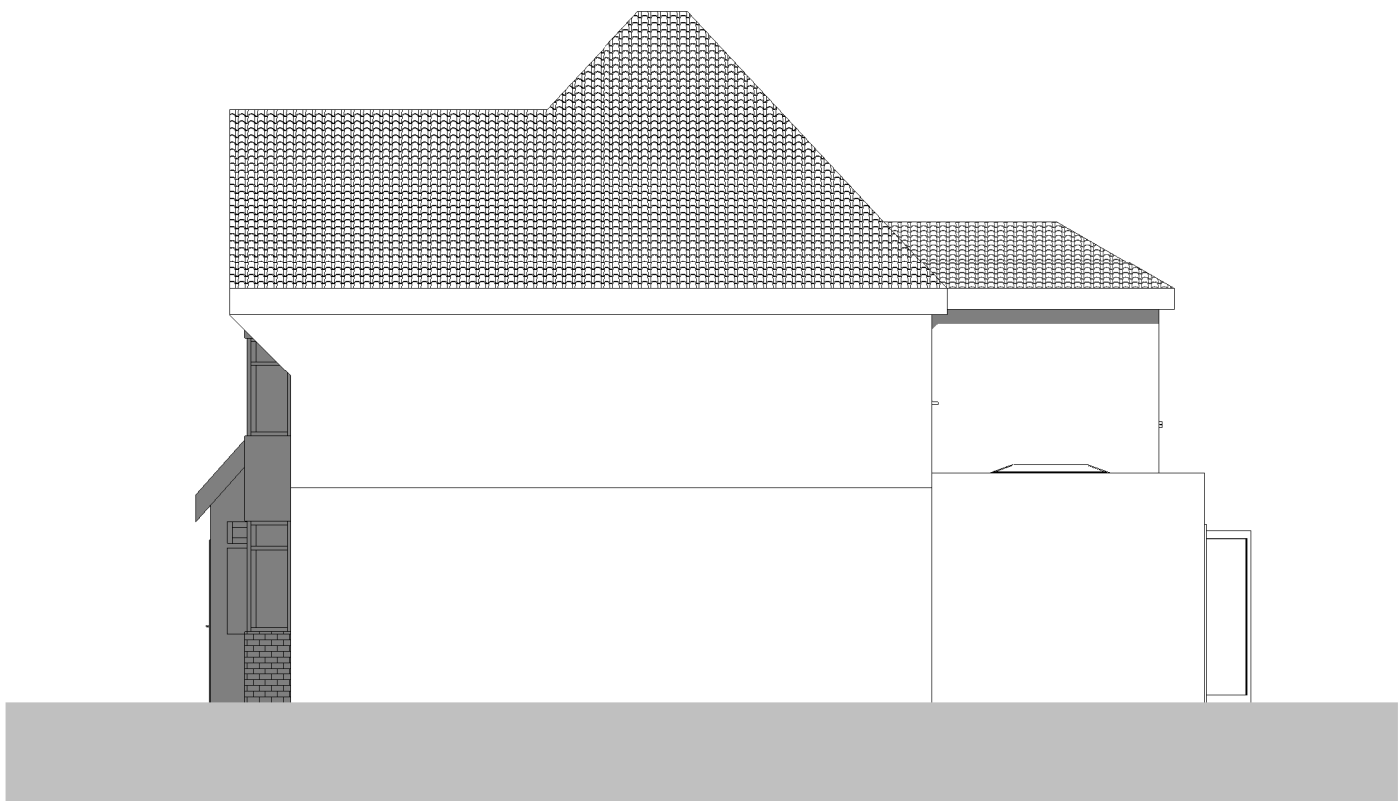


East elevation - Proposed
1 : 100




Front elevation - Existing
1 : 100



Front elevation - Proposed
1 : 100

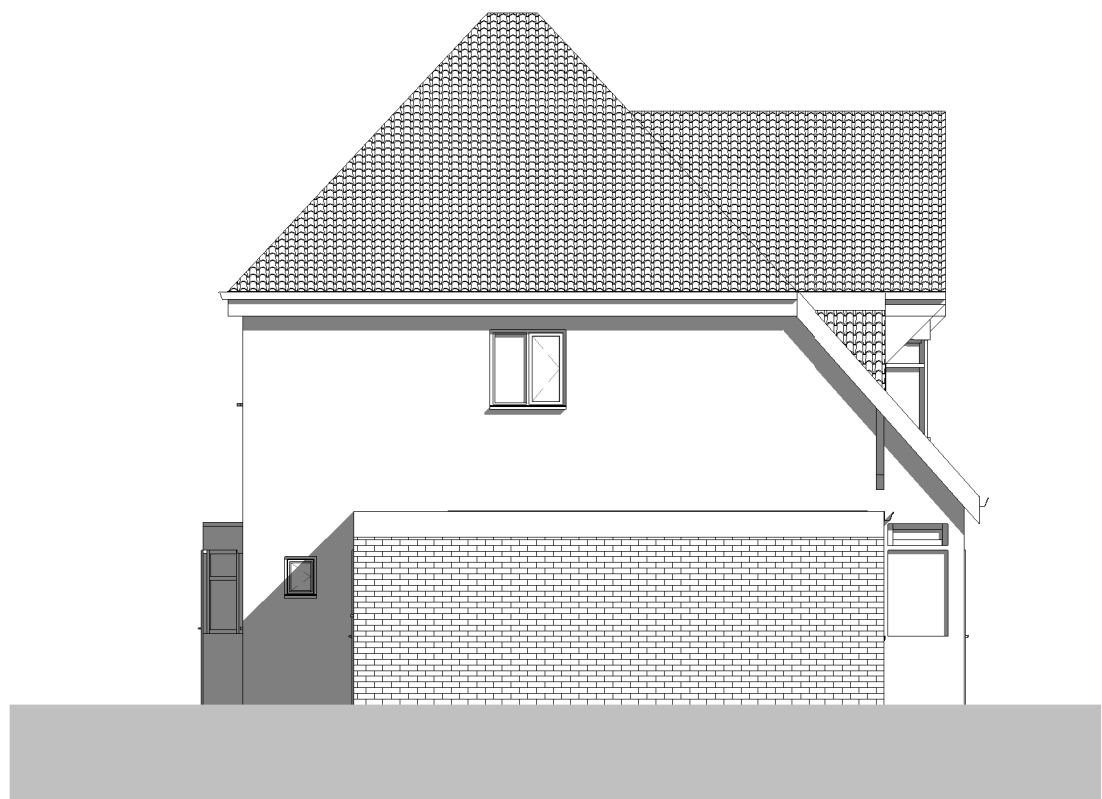

West elevation - Existing
1 : 100

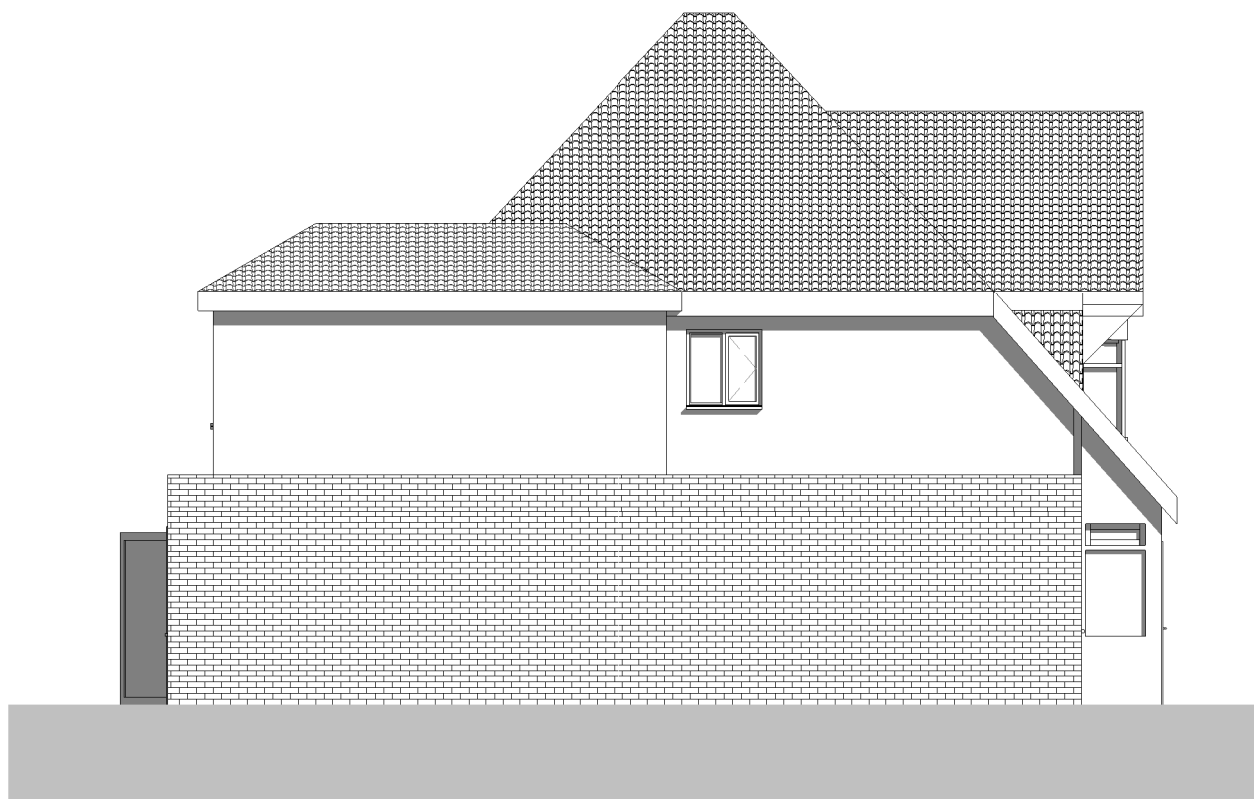

West elevation - Proposed
1 : 100



Rear elevation - Existing
1 : 100



Rear elevation - Proposed
1 : 100

DISCLAIMER THESE ARE THE PLANNING DRAWINGS AND SHOULD NOT BE USED FOR STRUCURAL CALCULATIONS OR ANY ENGINEERING PURPOSES.	IMPORTANT NOTE: 1- ALL GUTTERS, FOUNDATIONS AND DOWN PIPES TO REMAIN WITHIN THE BOUNDARY LINES OF THE SUBJECT PROPERTY 2- ALL PLANS ARE SUBJECT TO FULL PLANS APPROVAL BY BUILDING CONTROL, NOT BUILDING NOTICE.				DESCRIPTION: Part single storey, part two storey side/rear extension	CLIENT / JOB ADDRESS: Mr and Mrs Husain 98 Manor way Ruislip	DRAWING TITLE		PLANNING APPLICATION	
							SCALE	1:100 @A1		
							DATE	NOV/2021		
							REF	A101 + A102		
							DRAFT	2		