




PROPOSED GROUND FLOOR
SCALE 1:100

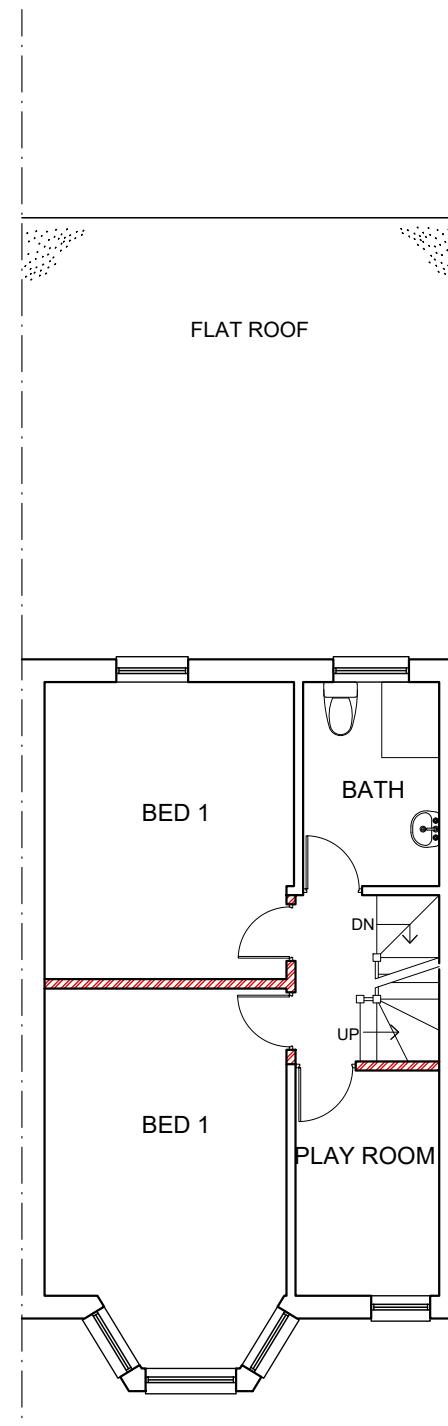

PROPOSED FIRST FLOOR
SCALE 1:100

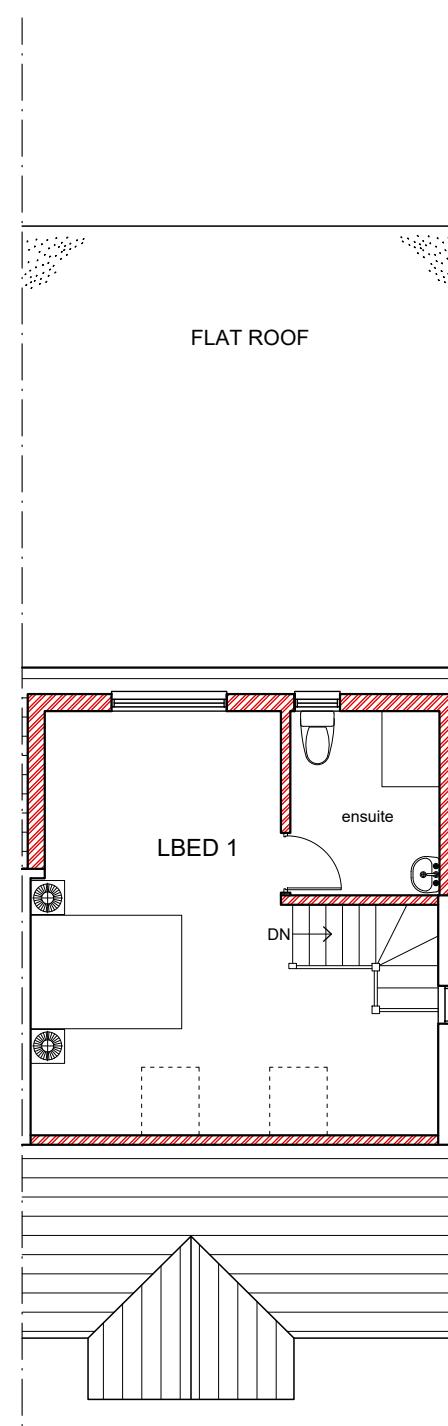

PROPOSED LOFT PLAN
SCALE 1:100

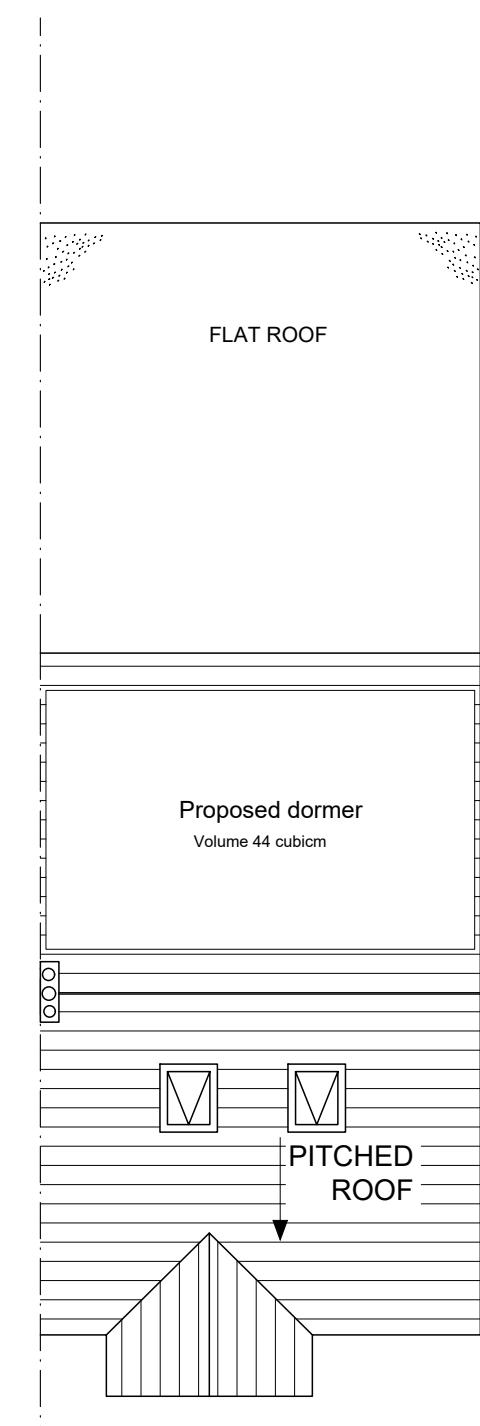

PROPOSED ROOF PLAN
SCALE 1:100

REV	DATE	DESCRIPTION	REVISION
MERCO			
ARCHITECTURE PLANNING INTERIORS			
First Floor 7A Castle Street High Wycombe HP13 6RZ Phone: 0330 1334 230 Mobile: 07308 676 525			
Email: info@merco.co www.merco.co			
CLIENT: 102 Dawley Rd, Hayes, UB3 1NE			
PROJECT TITLE: PROPOSED SINGLE STORY REAR EXTENSION AND LOFT CONVERSION			
STATUS: PLANNING			
DRAWING TITLE PROPOSED PLANS			
DRAWN CHECKED CERTIFIED	AR NASAR	SCALE 1:100 @ A3 DATE	DRAWING NO. MER/115/Rev03
REF. NO.			
REV: 01			

