



Existing Ground Floor Plan

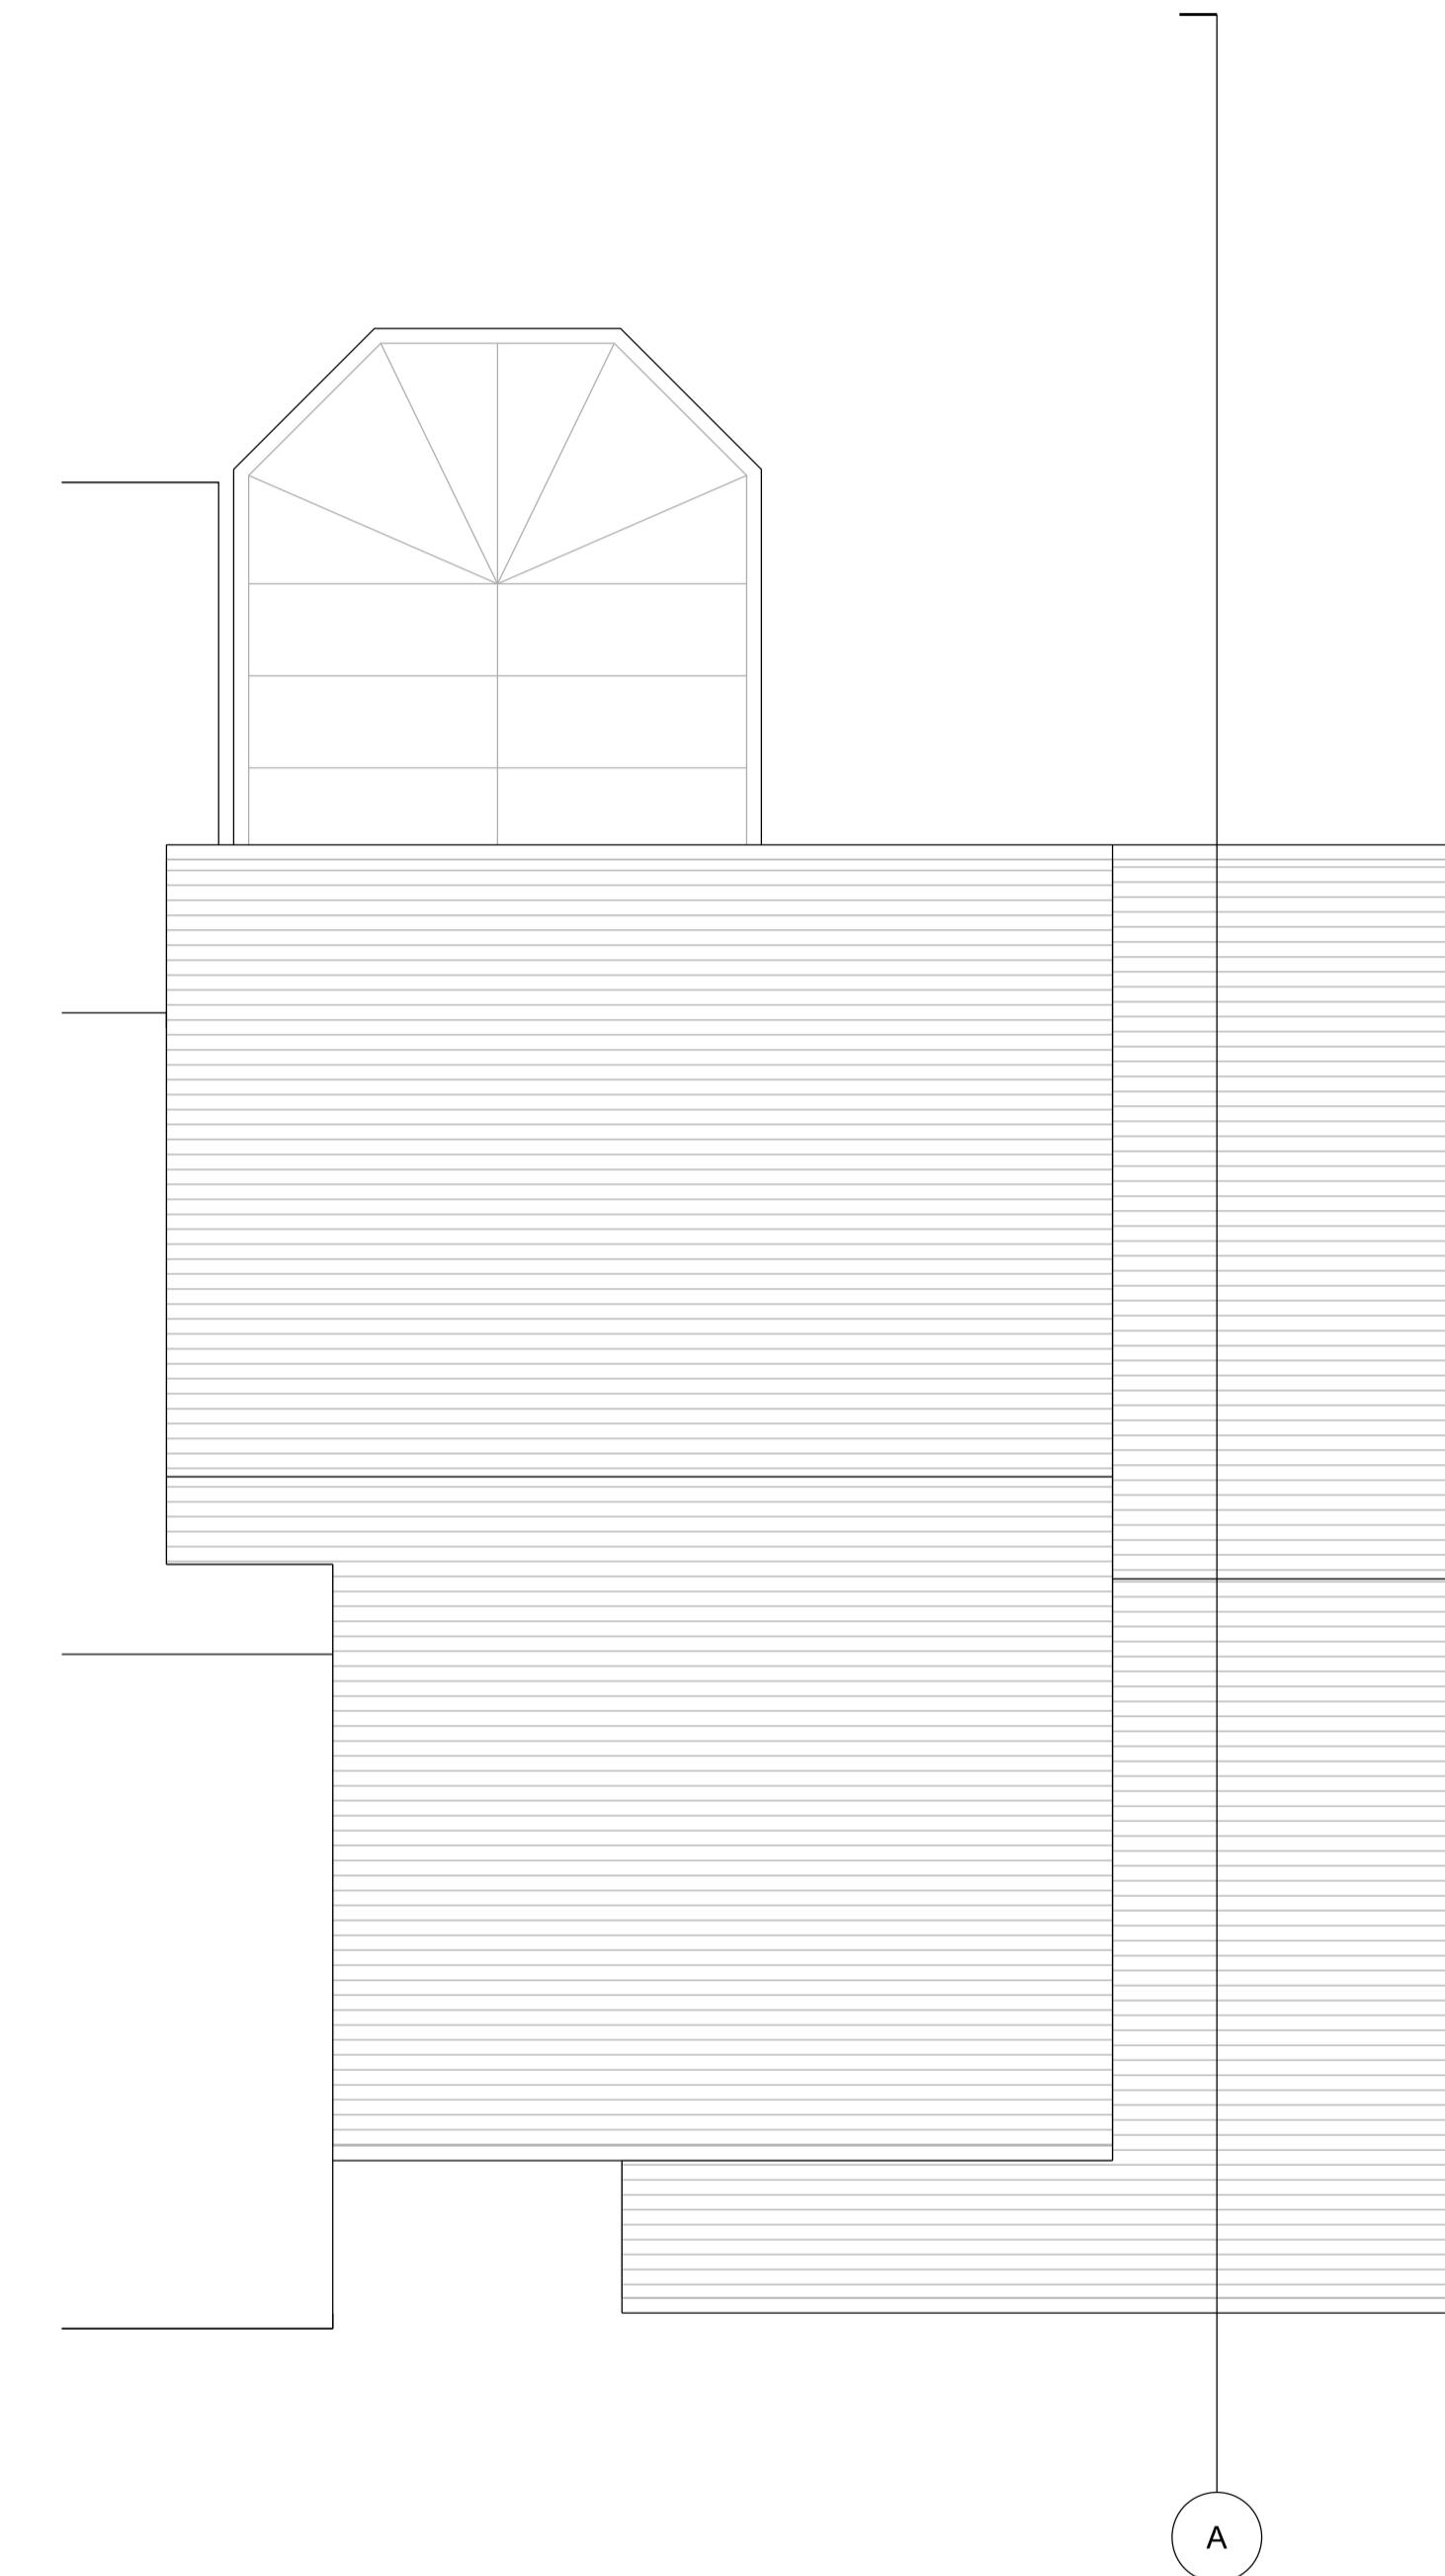

Existing Roof Plan

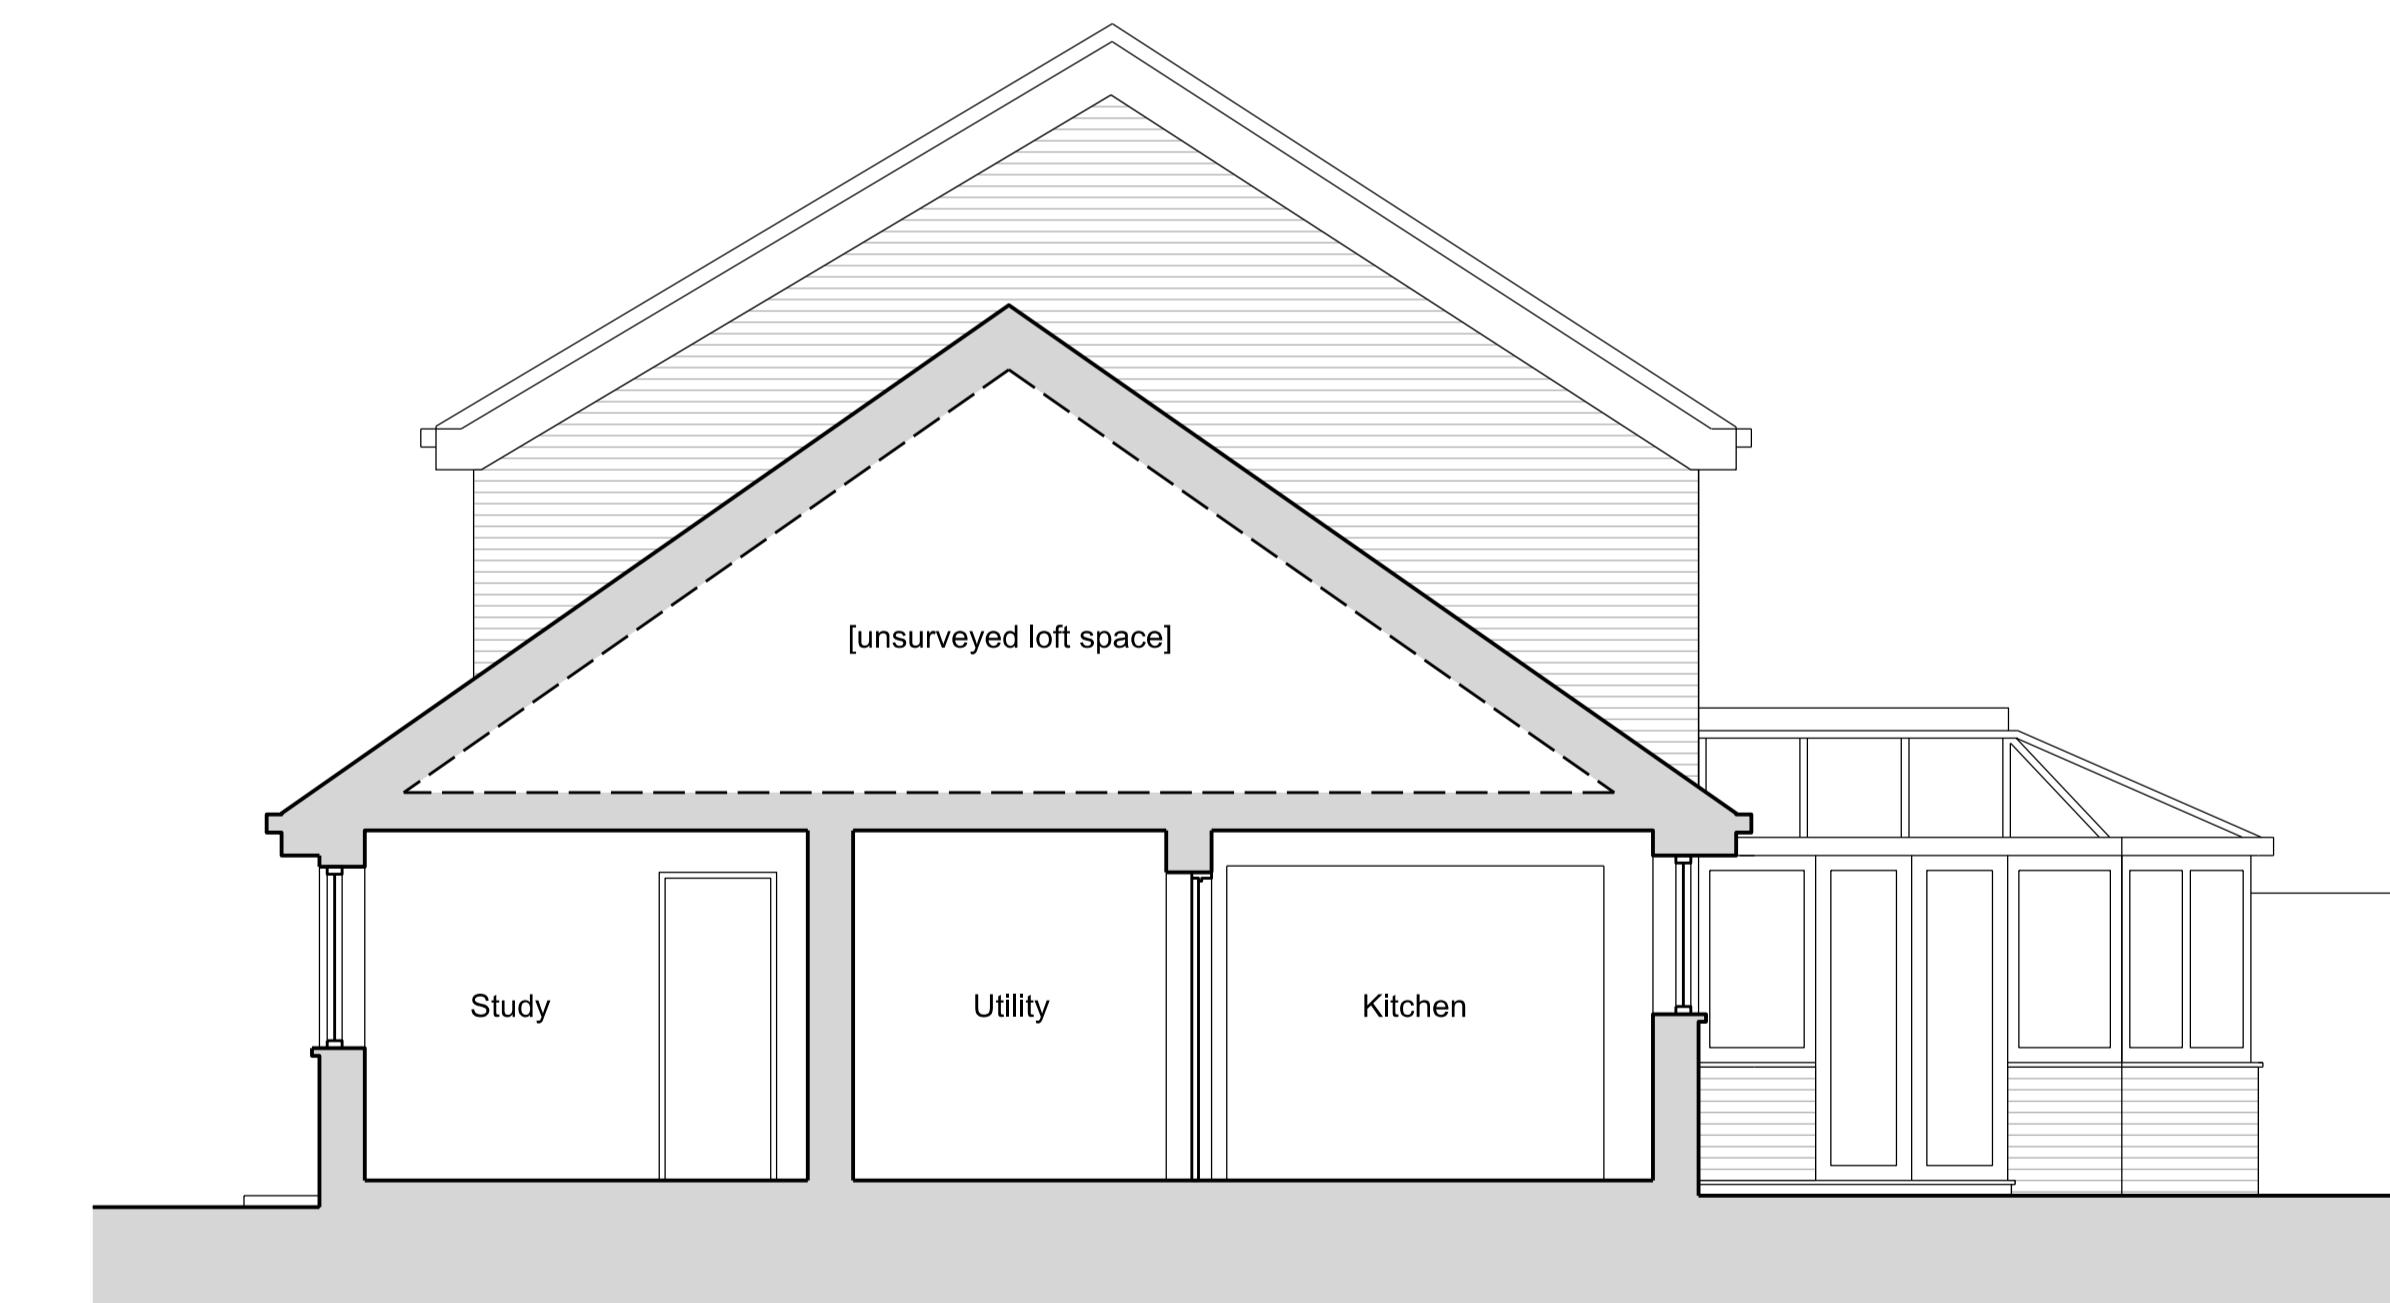

Existing Section A

Drawings to be used for planning only. Not for Construction.

Rev	Date	Description
-	03.07.2024	INITIAL DRAWING ISSUE
A	05.07.2024	PLANNING DRAFT
P1	09.07.2024	PLANNING ISSUE P1

0m .5m 1m 2.5m
SCALE




EXISTING



PROPOSED

PLANNING

Project: 22 Morse Close, Harefield, UB9 6RA	Date: July 2024
Title: Existing Plans & Section	
Scale: 1:50 @A1 Drawing Number: PL_110_010	Revision: P1

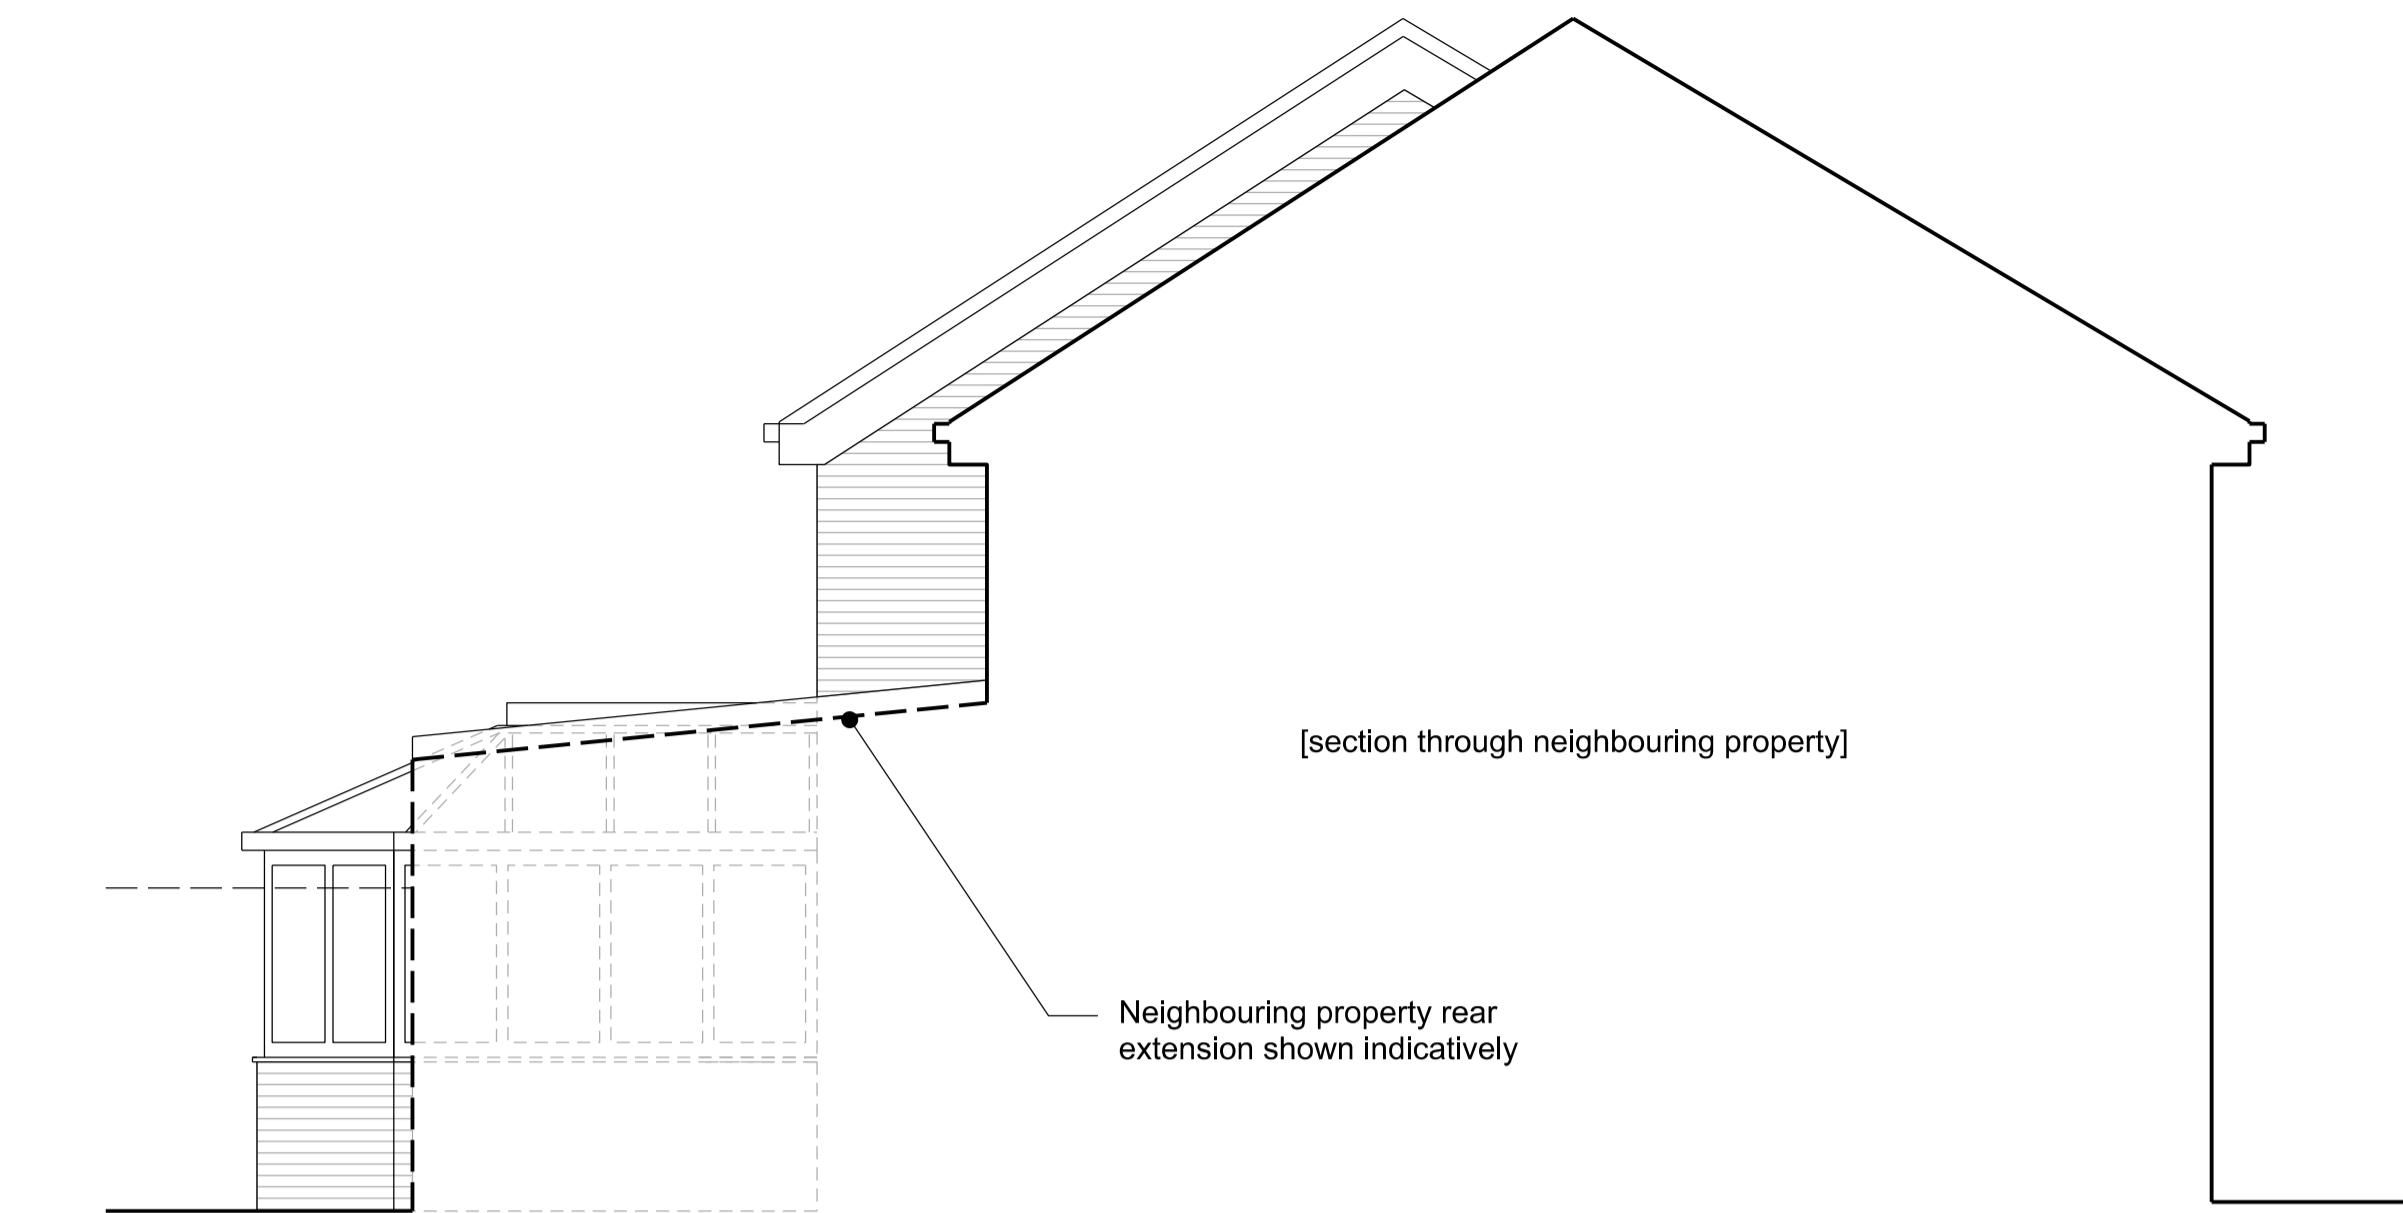

Existing Side Elevation (No. 1)



Existing Front Elevation



Existing Rear Elevation



Existing Side Elevation (South)


Drawings to be used for planning only. Not for Construction.

A horizontal scale bar with markings at 0m, .5m, 1m, and 2m. The bar is divided into four segments by vertical tick marks. The first segment is labeled '0m', the second '0.5m', the third '1m', and the fourth '2.'. The word 'SCALE' is written below the bar.


EXISTING PRO

PLANNING


Project: 22 Morse Close, Harefield, UB9 6RA	Date: July 2024
Title: Existing Elevations	
Scale: 1:50 @A1 1:100 @A3	Drawing Number: PL_110_030

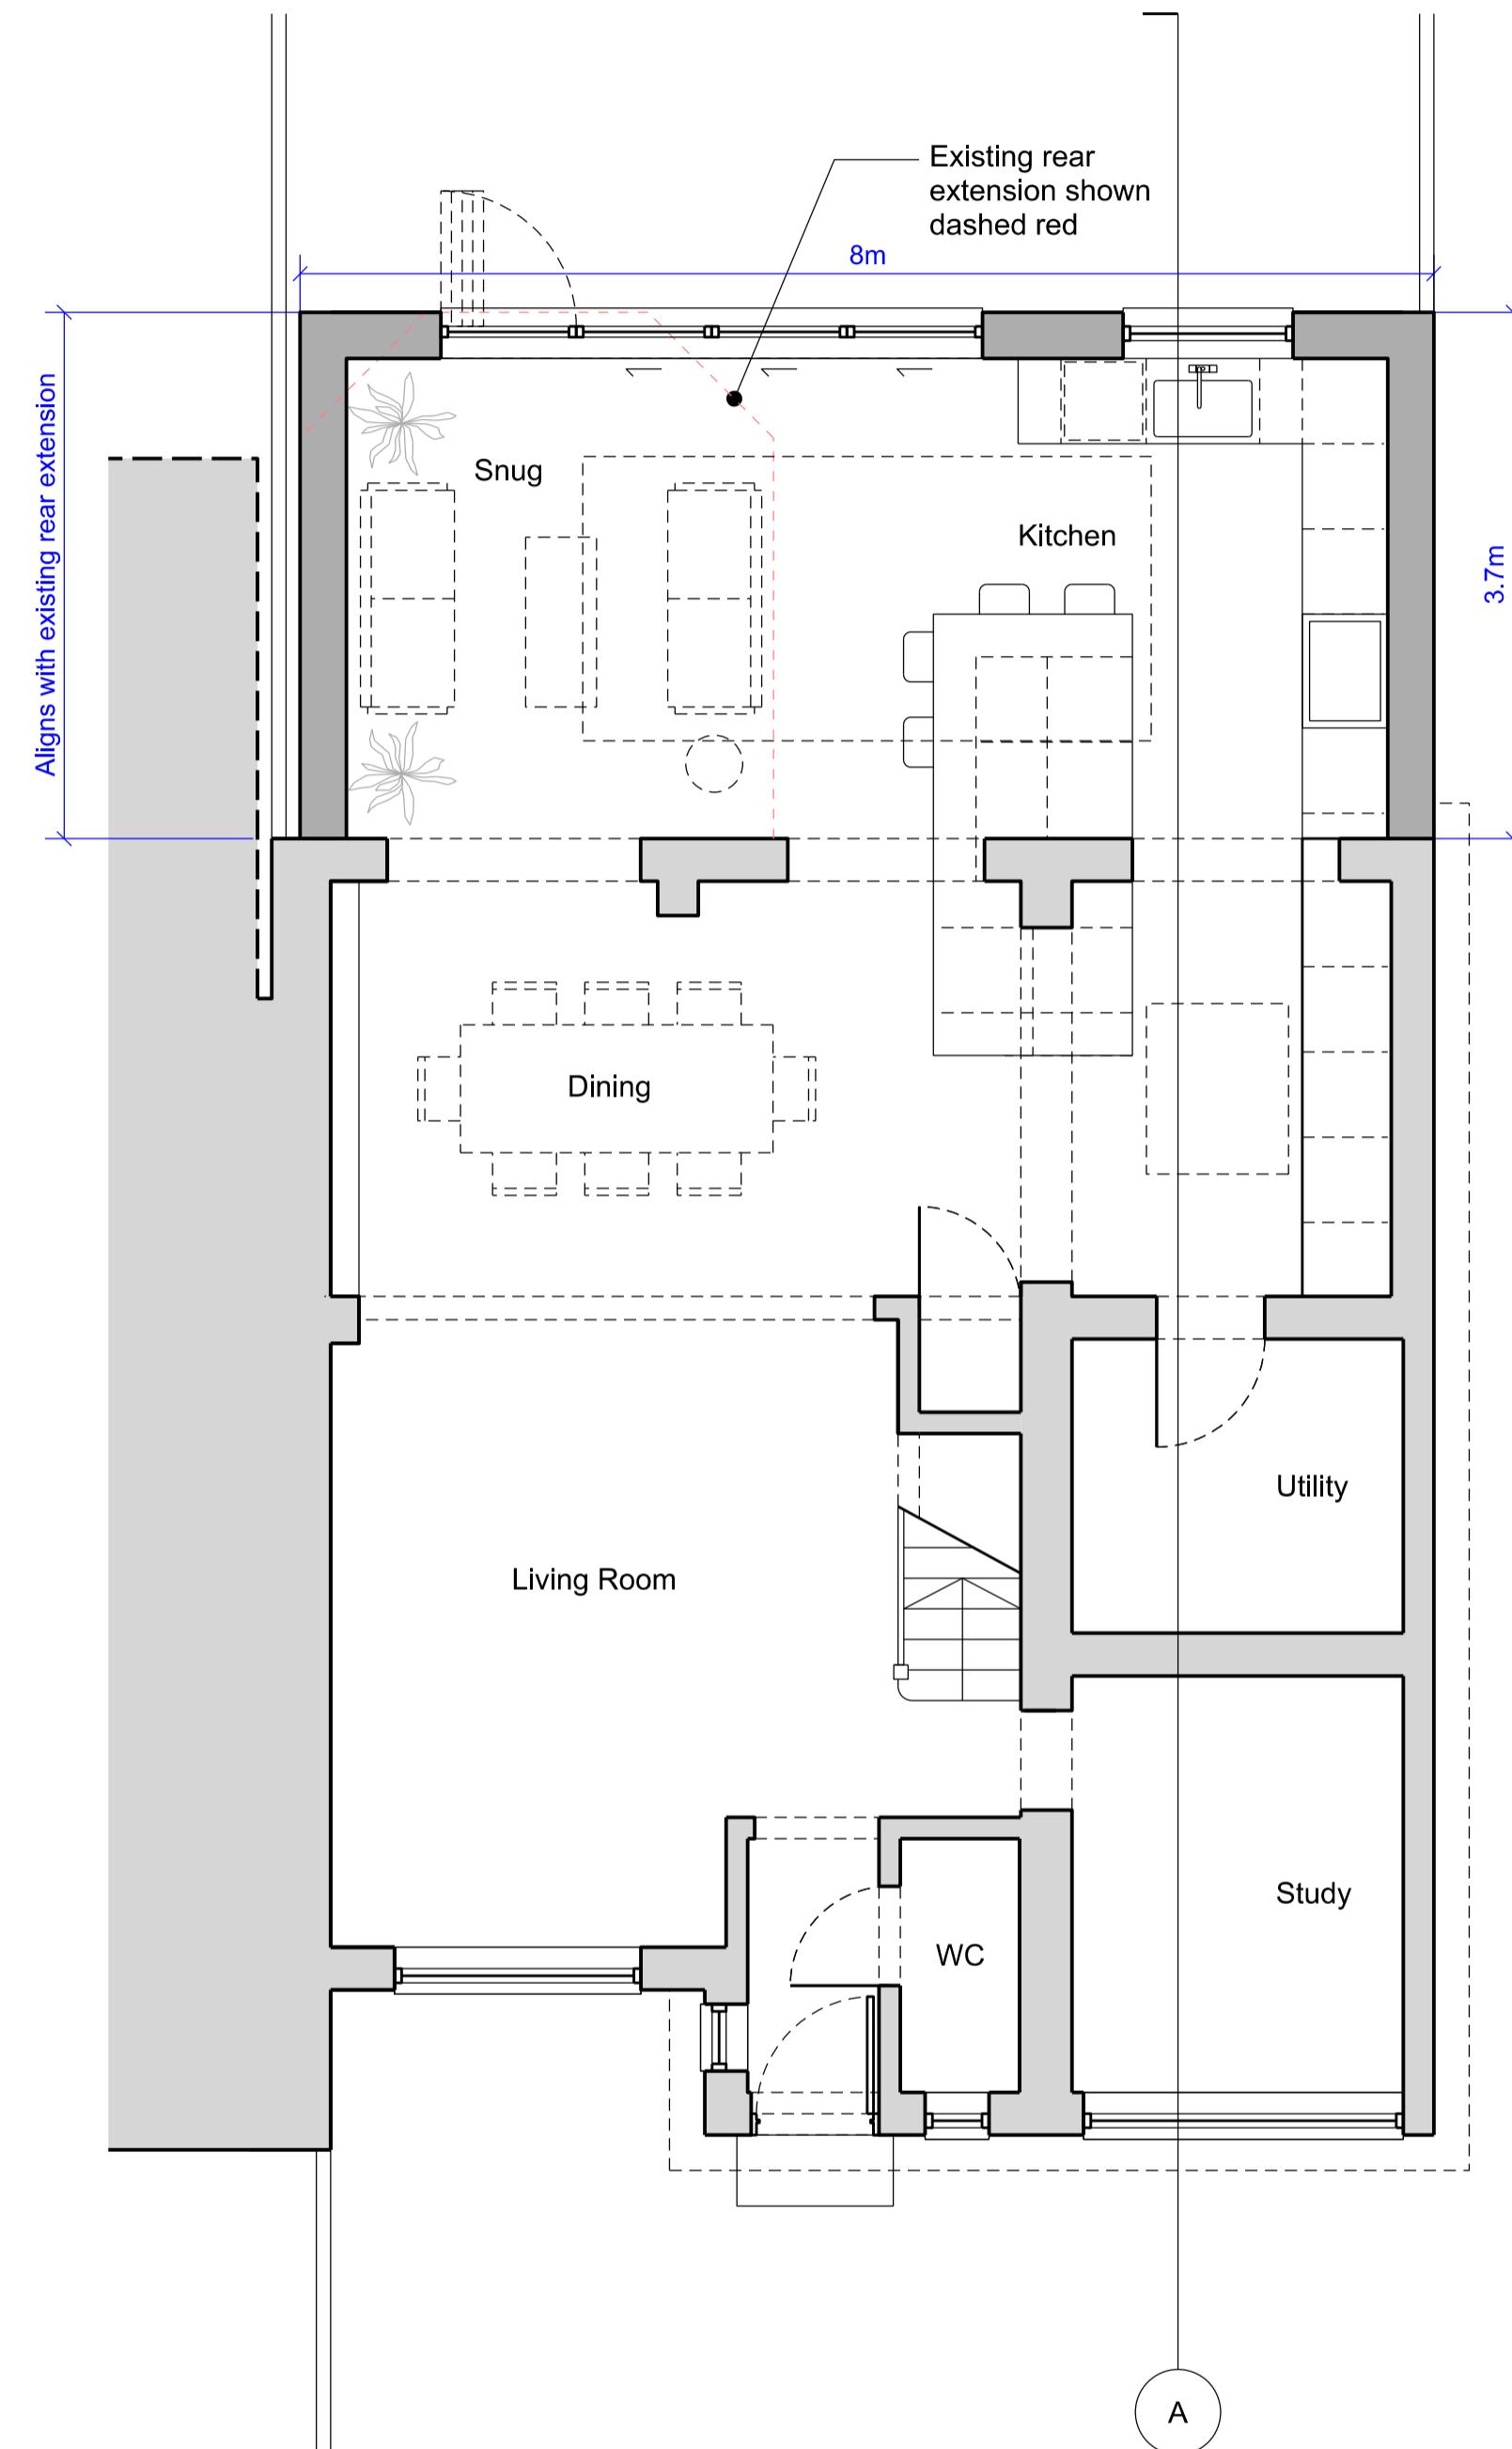

Proposed Ground Floor Plan

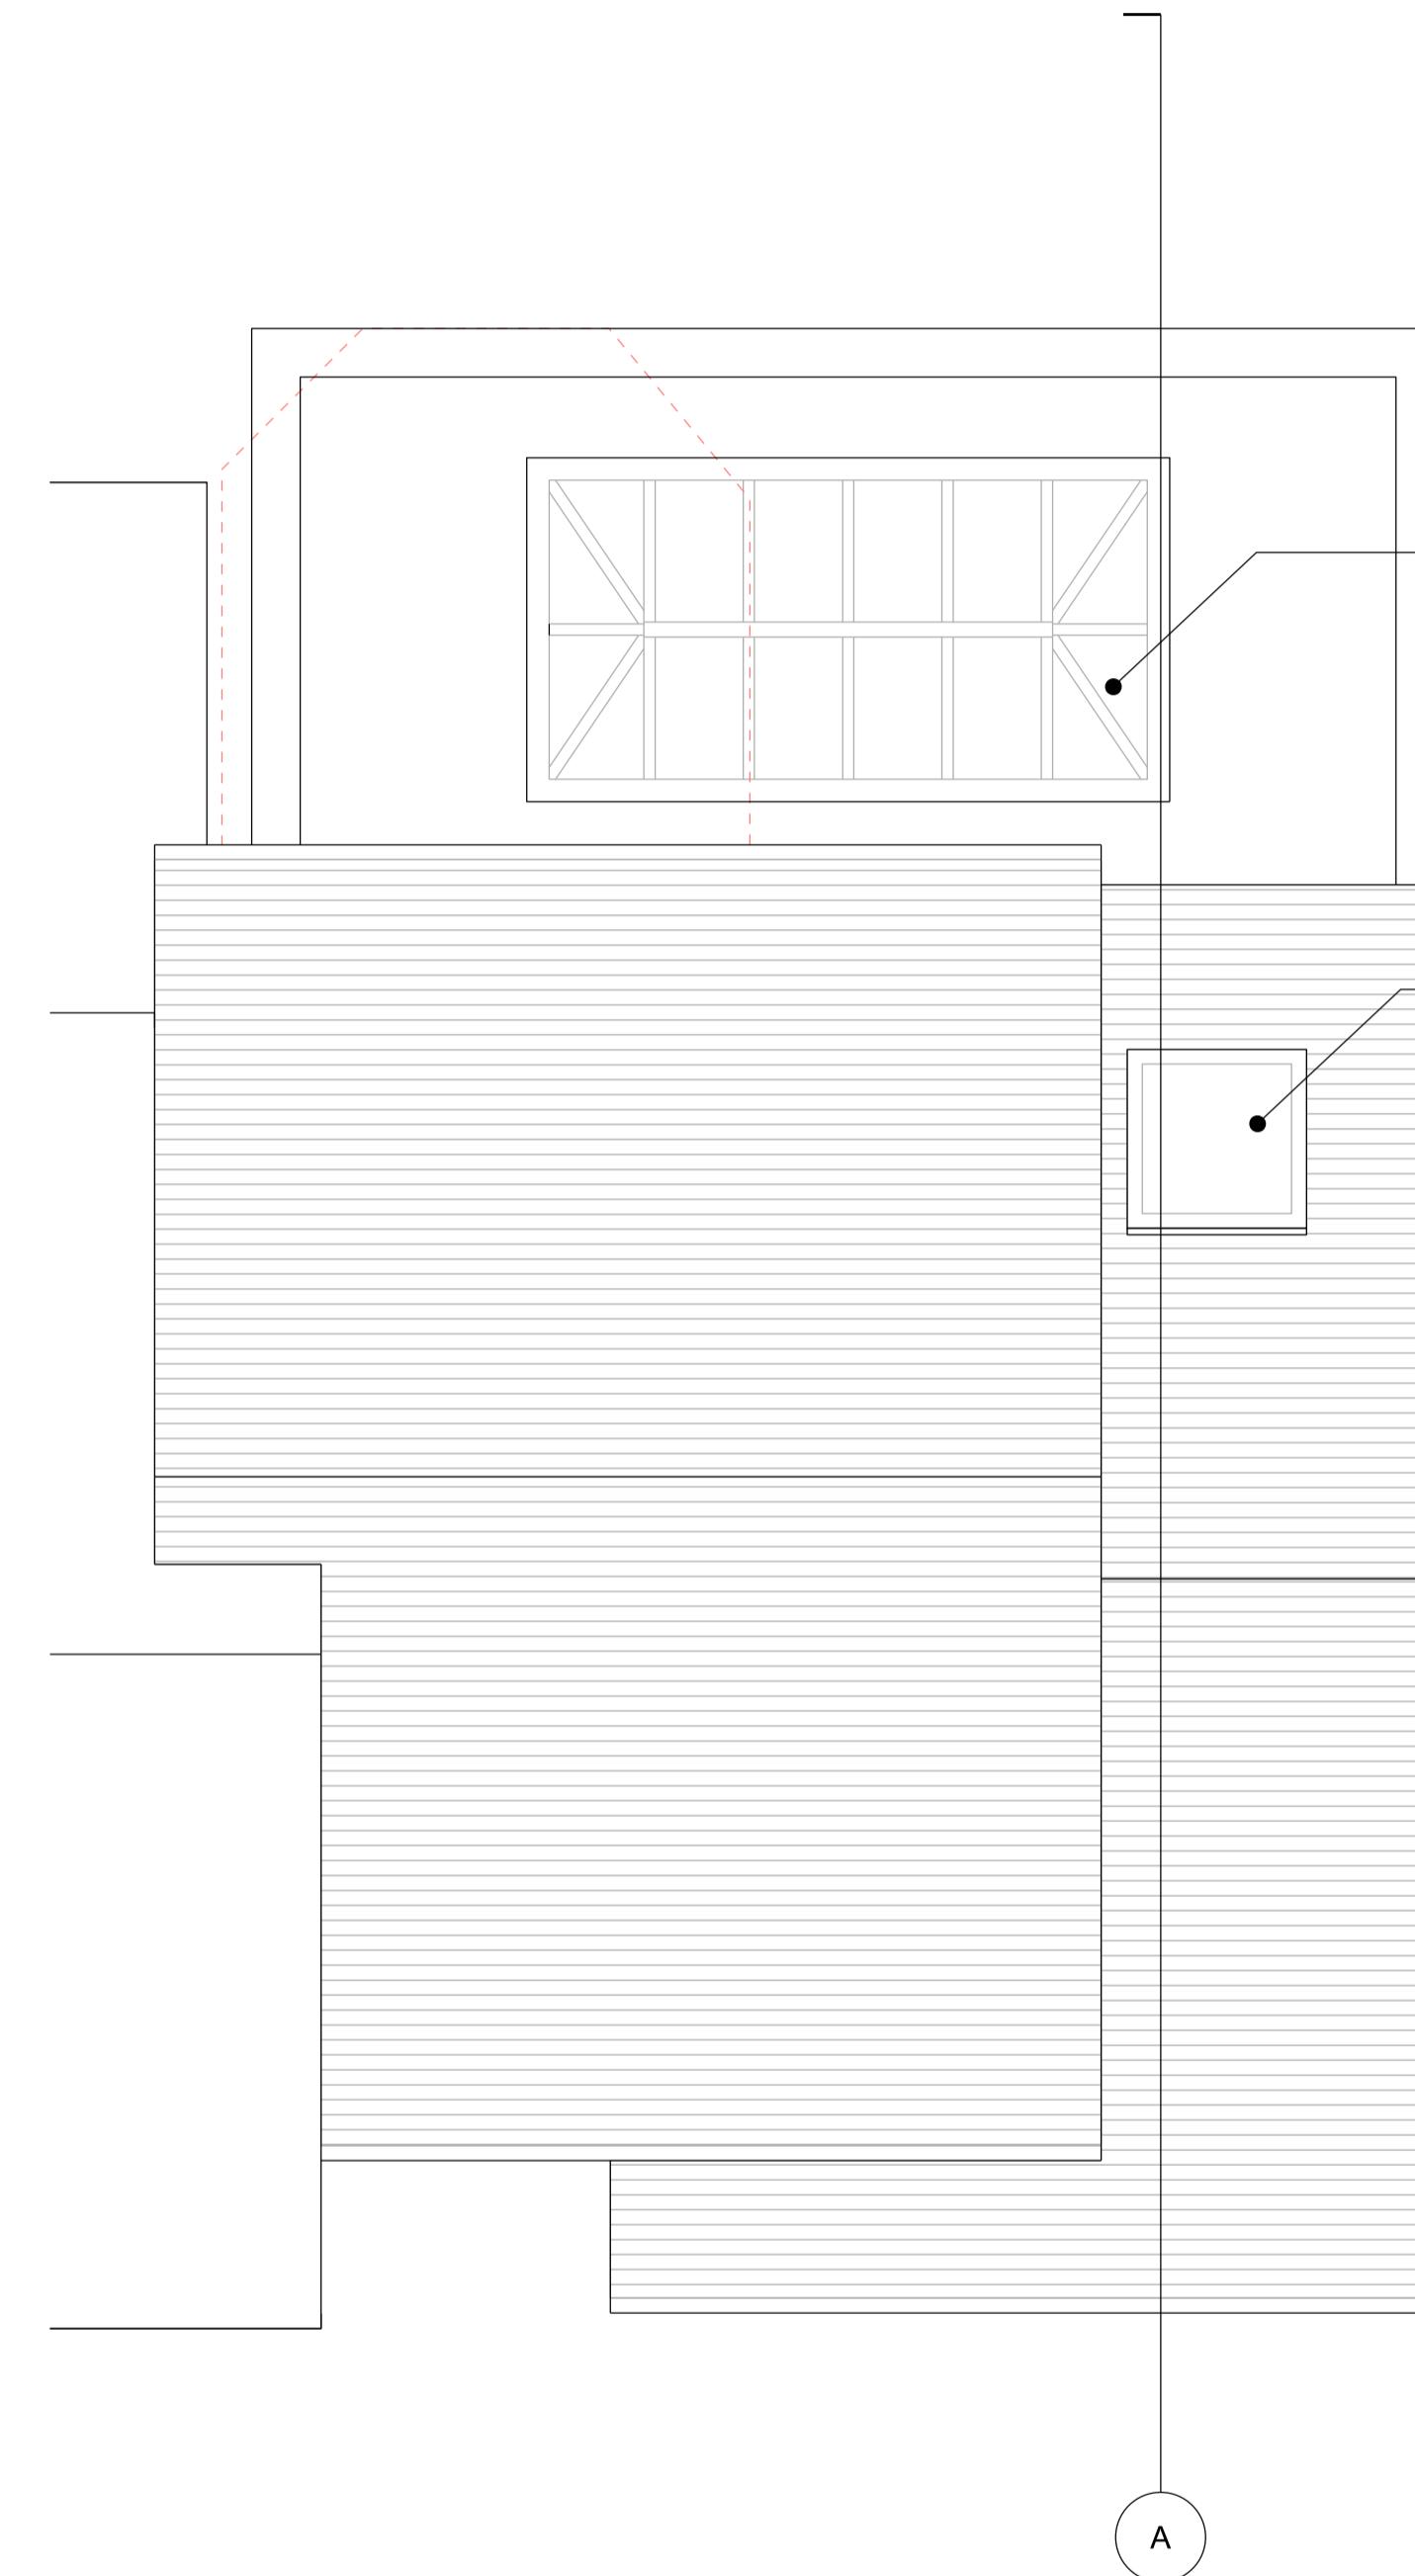

Proposed Roof Plat

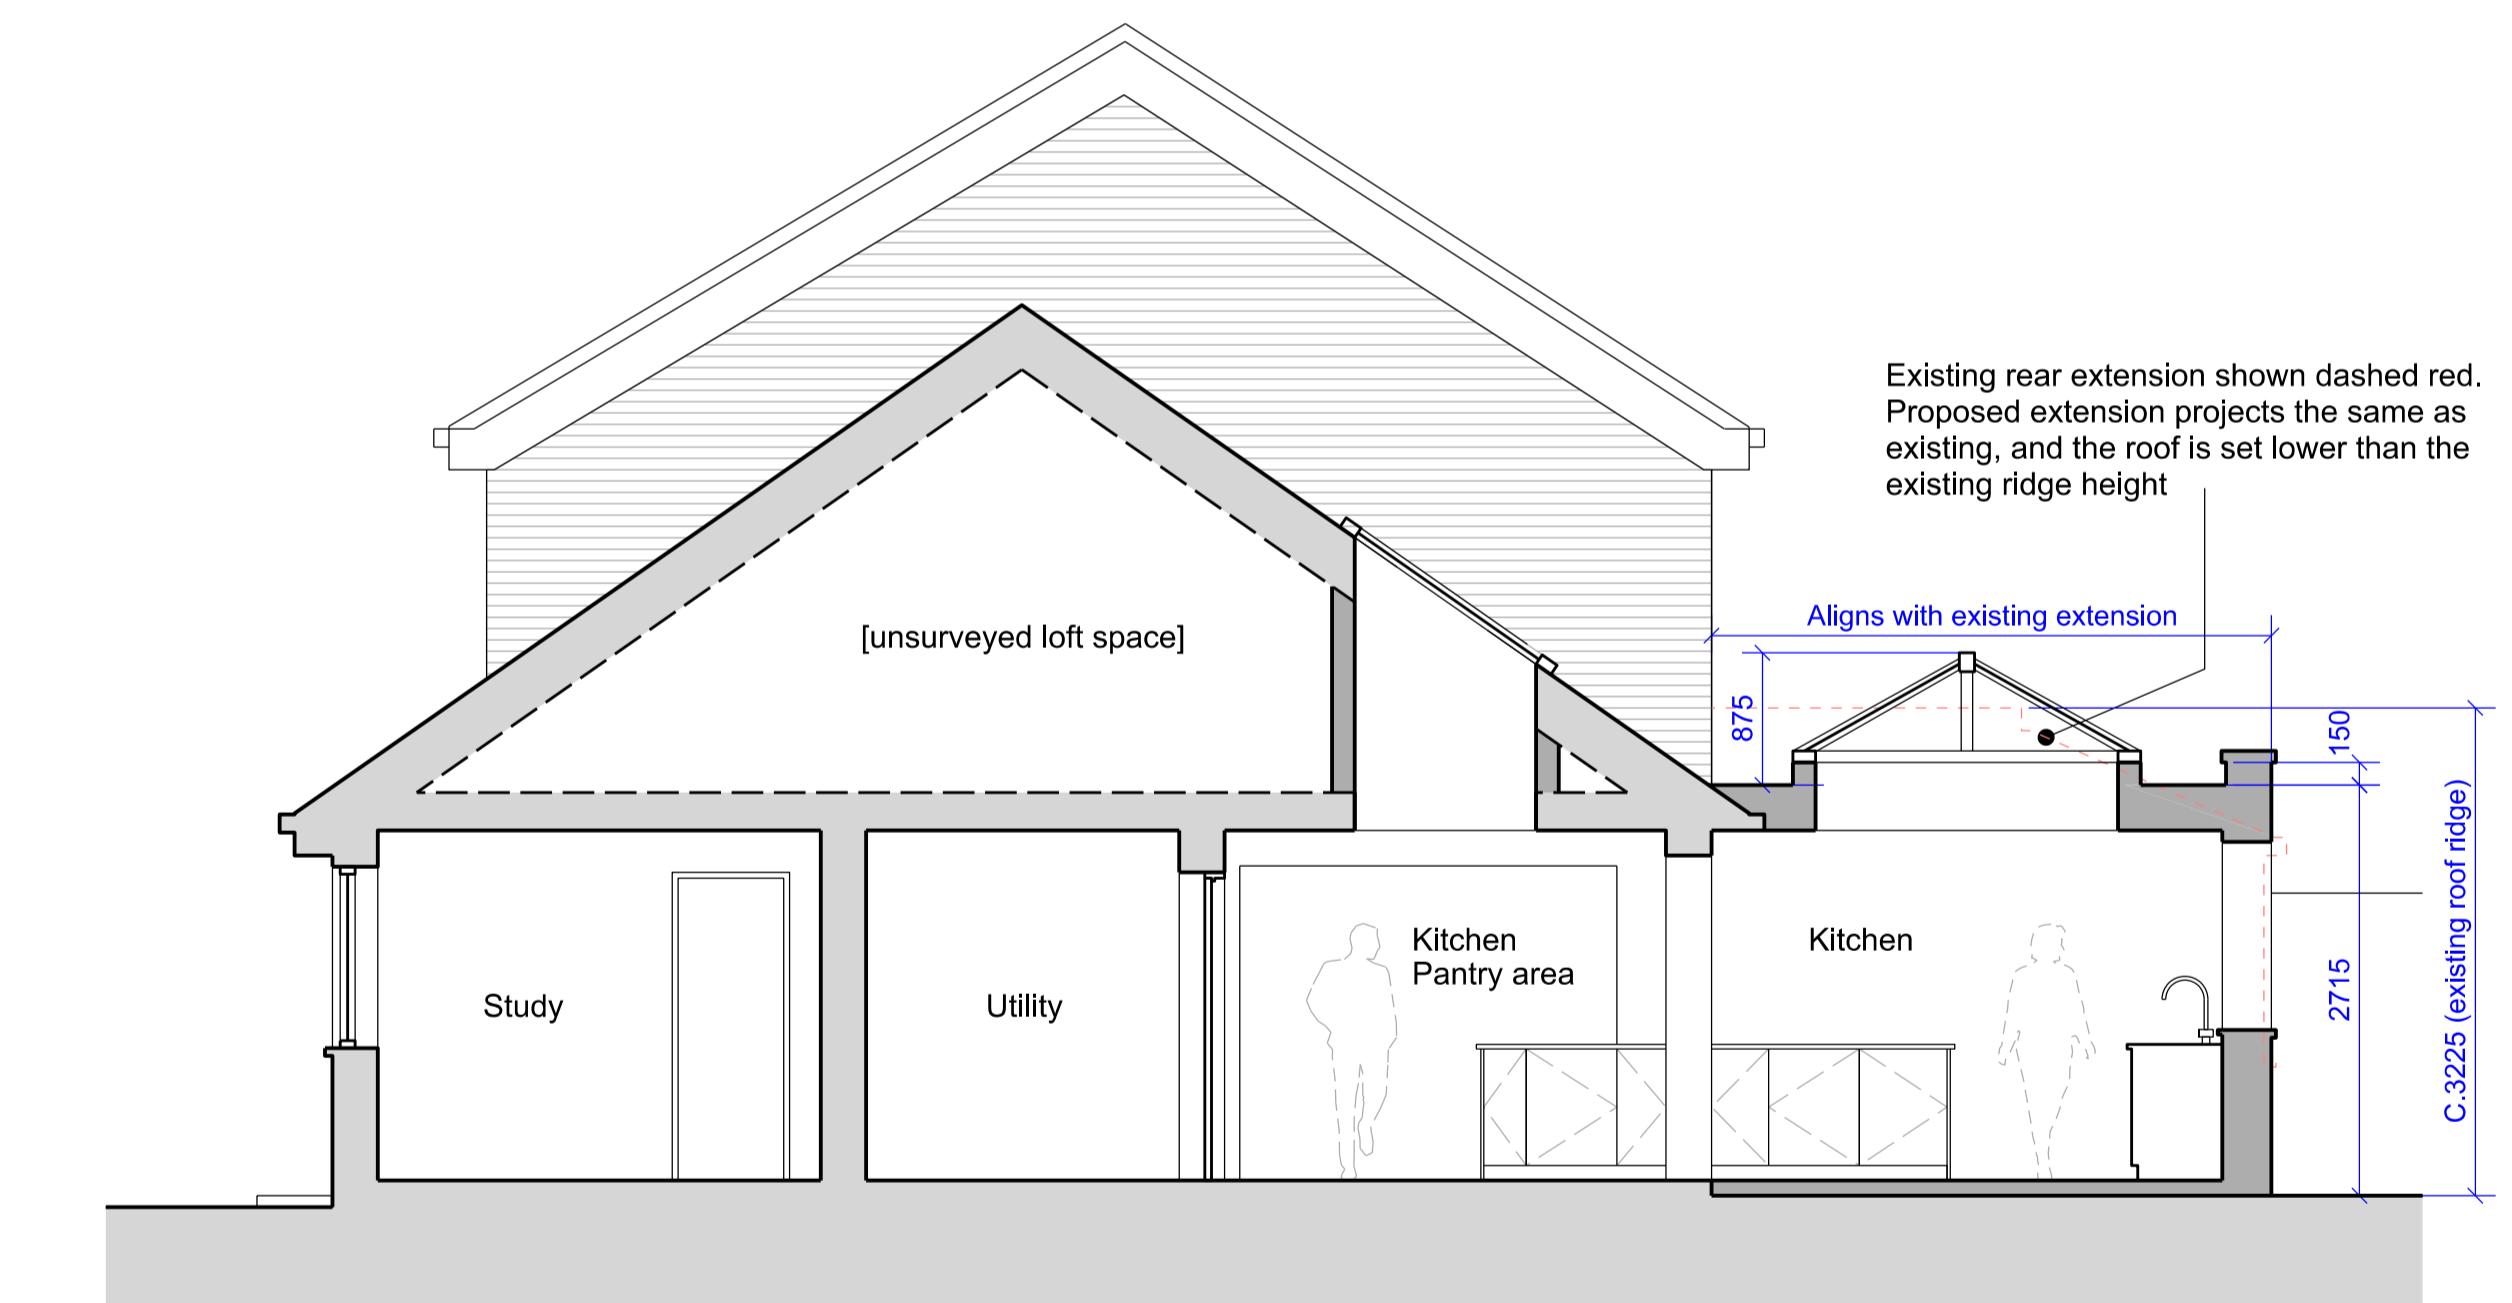

Proposed Section


Drawings to be used for planning only. Not for Construction.

0m .5m 1m 2.5m
SCALE

EXISTING PROP

PLANNING


Project: 22 Morse Close, Harefield, UB9 6RA	Date: July 2024
Title: Proposed Plans & Section	
Scale: 1:50 @A1 1:100 @A3	Drawing Number: PL_110_110 Revision: P2

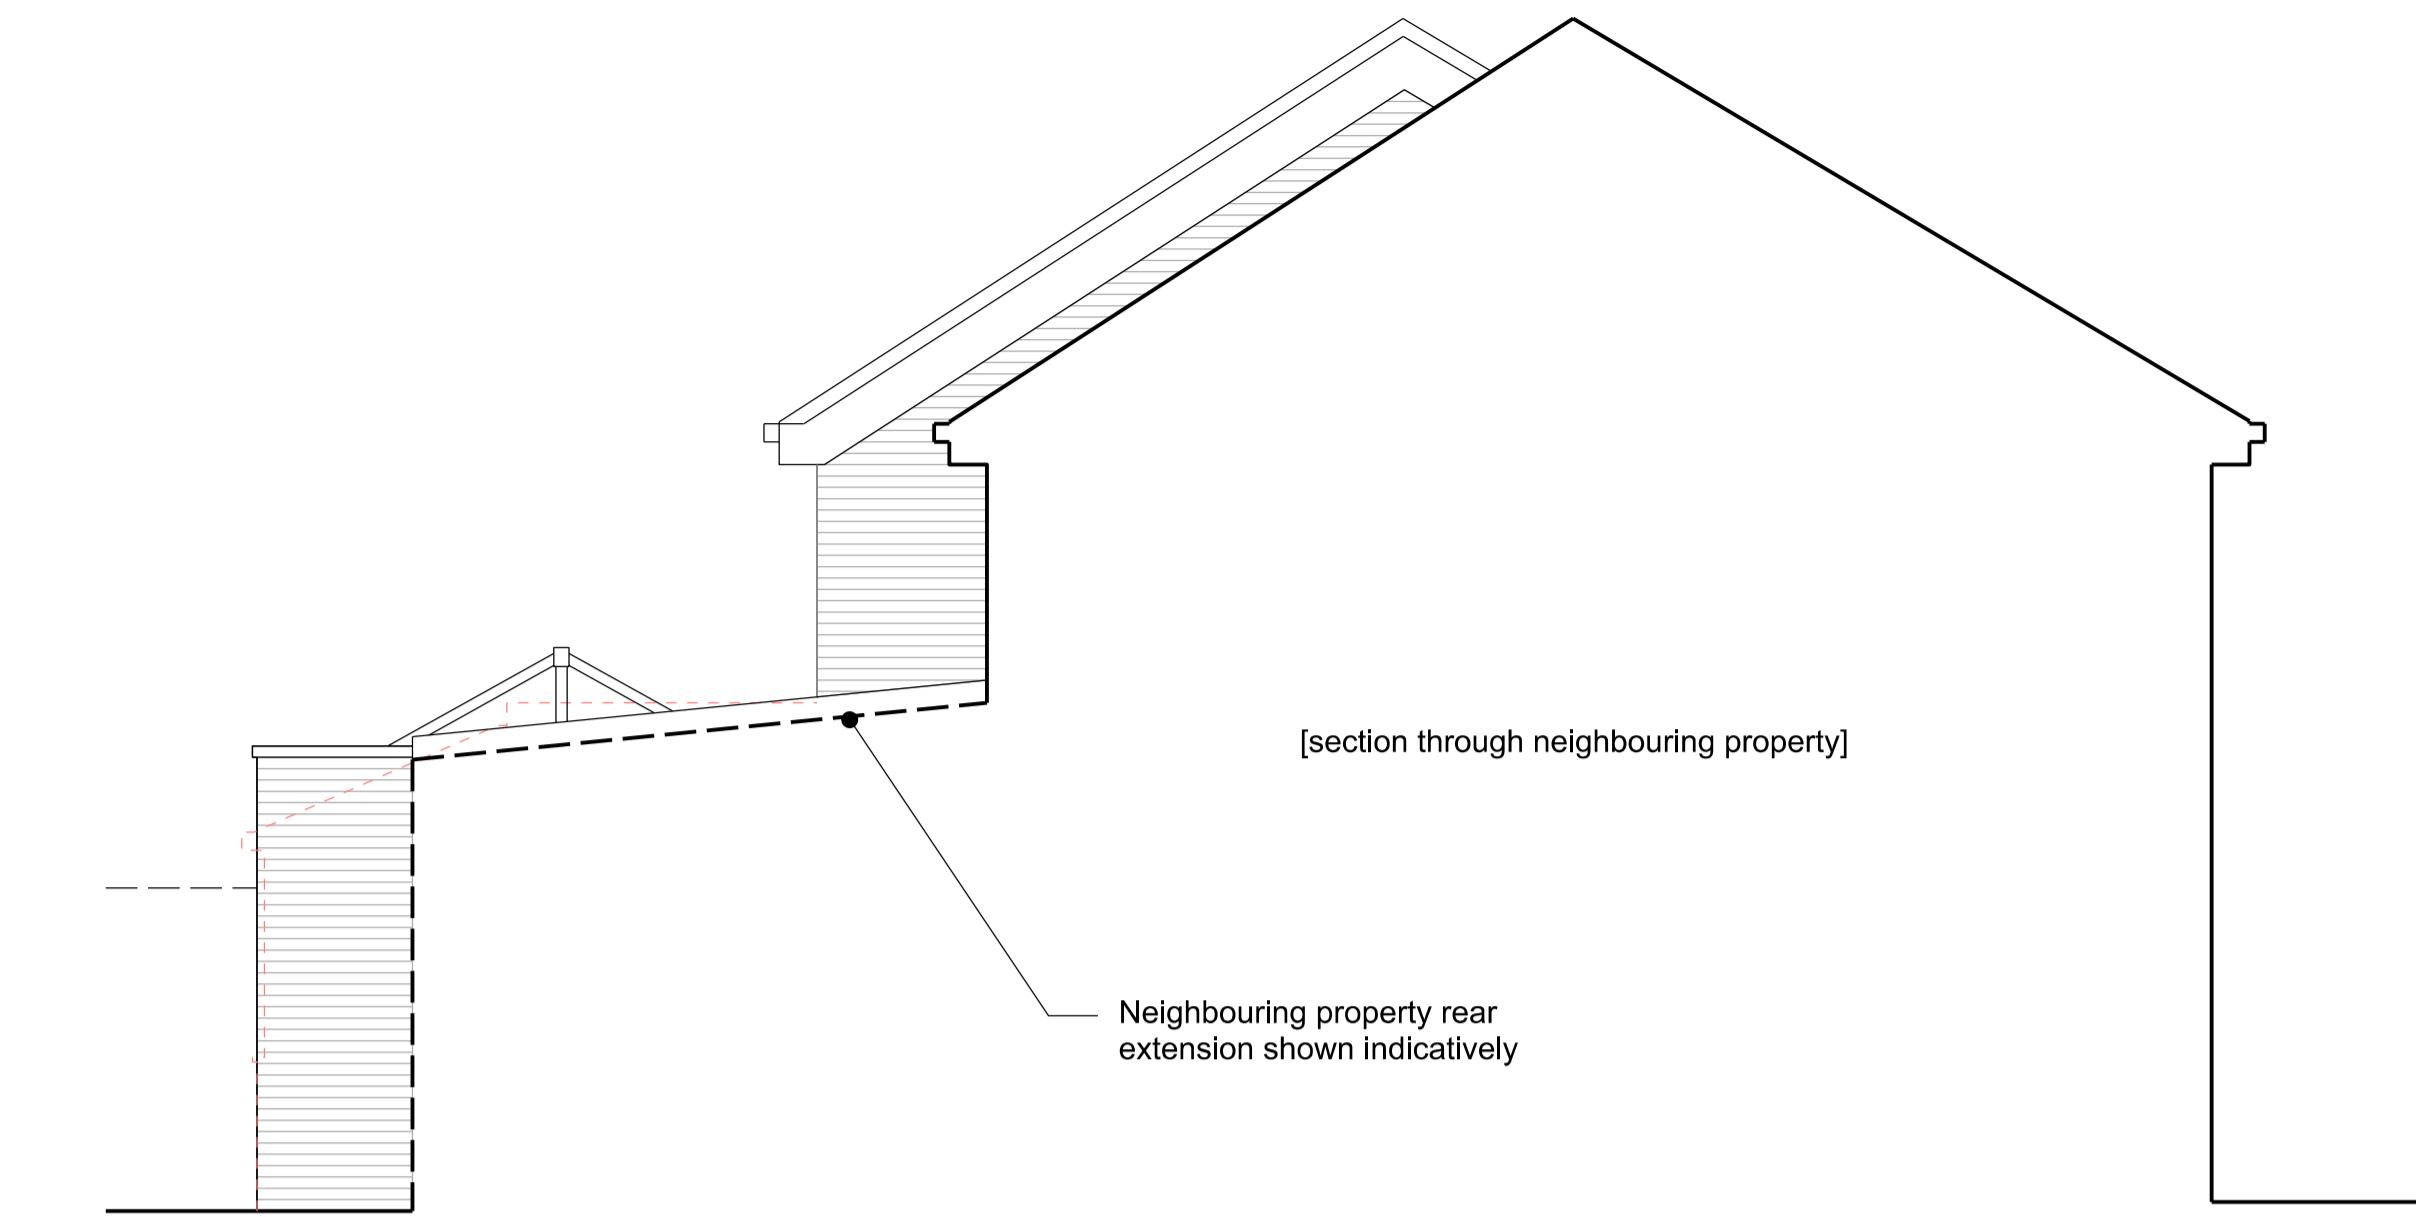

Proposed Side Elevation (North)



Proposed Front Elevation (as existing)

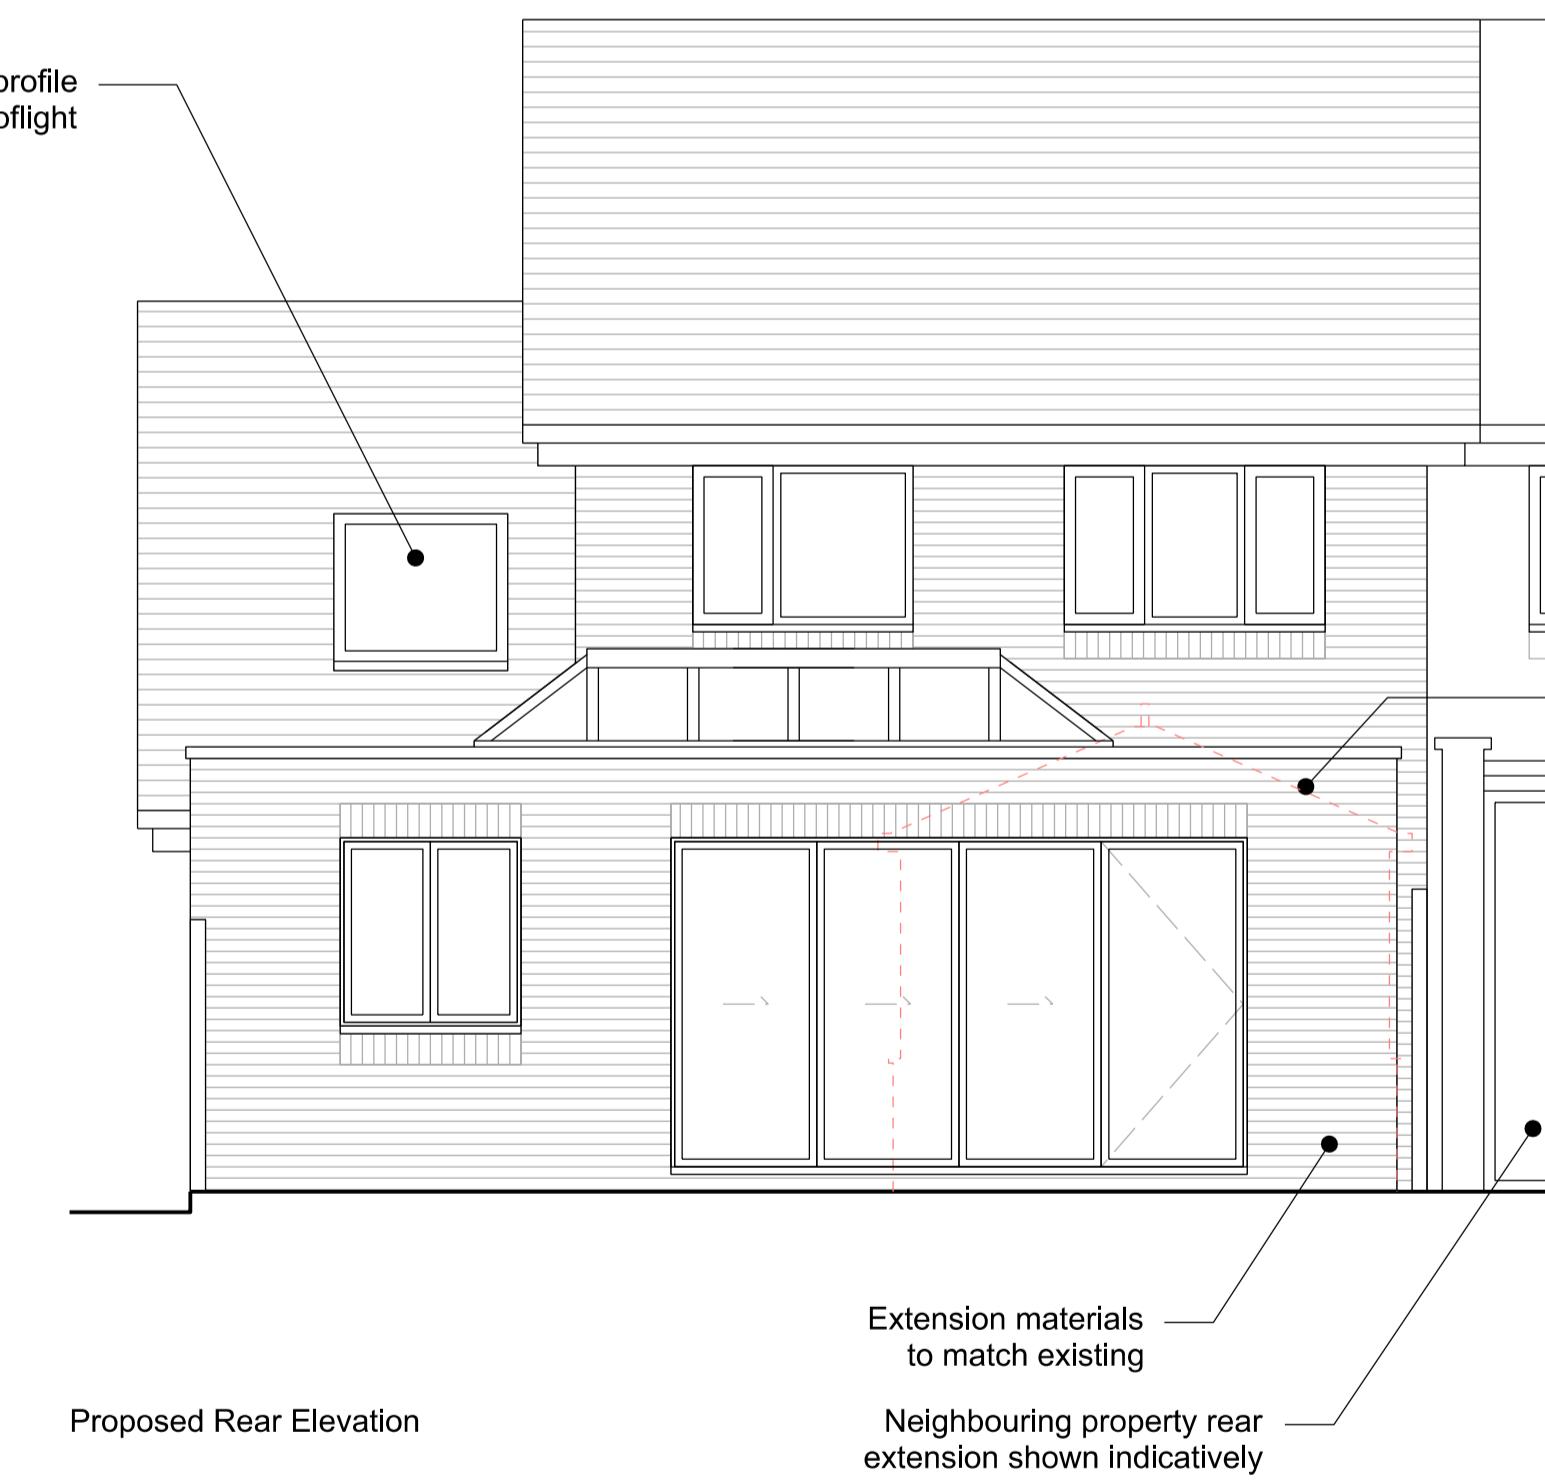

Proposed Rear Elevation



Proposed Side Elevation (South)