




EXISTING FRONT ELEVATION 1:100 SCALE

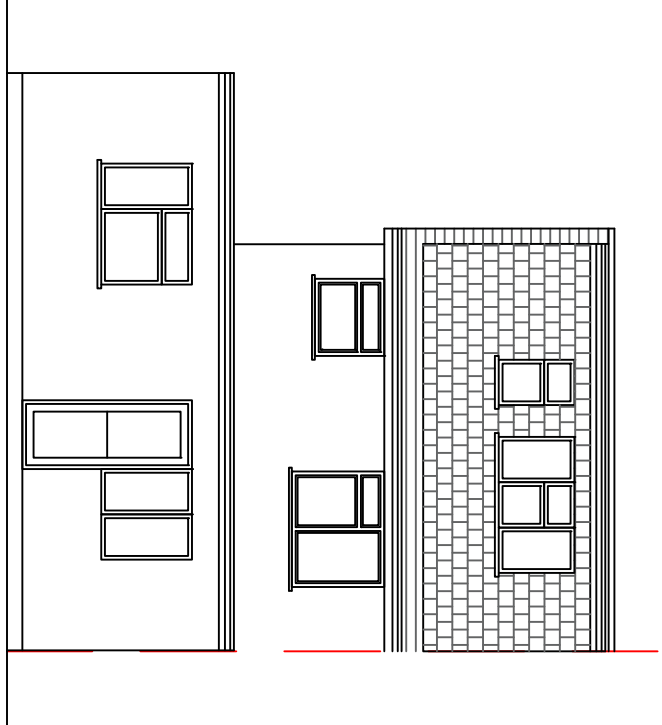


EXISTING REAR ELEVATION 1:100 SCALE

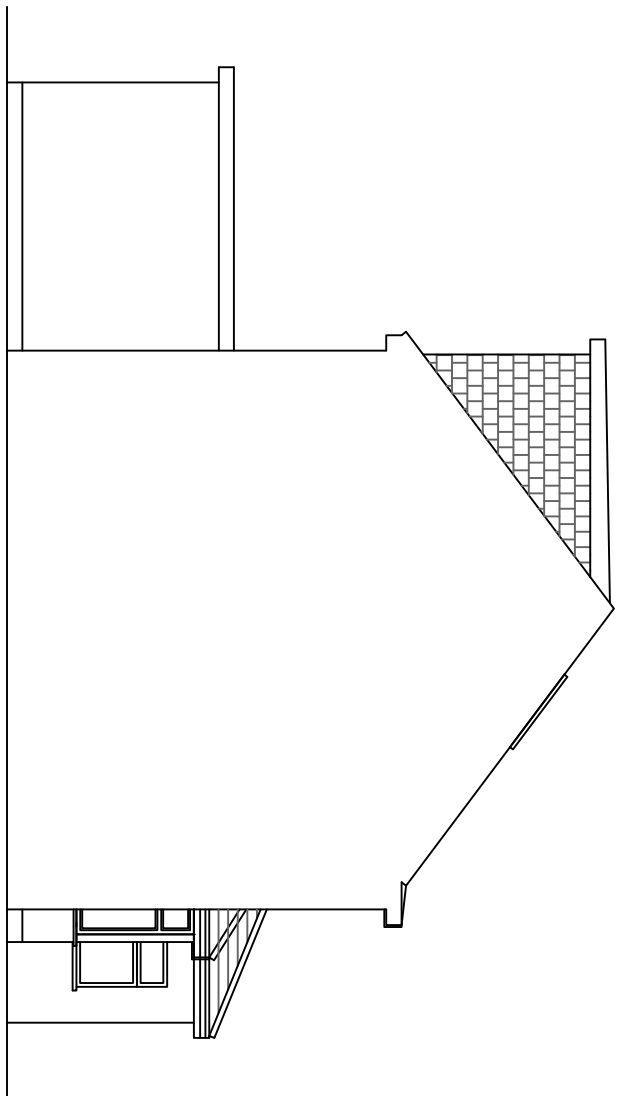


EXISTING LEFT SIDE ELEVATION 1:100 SCALE

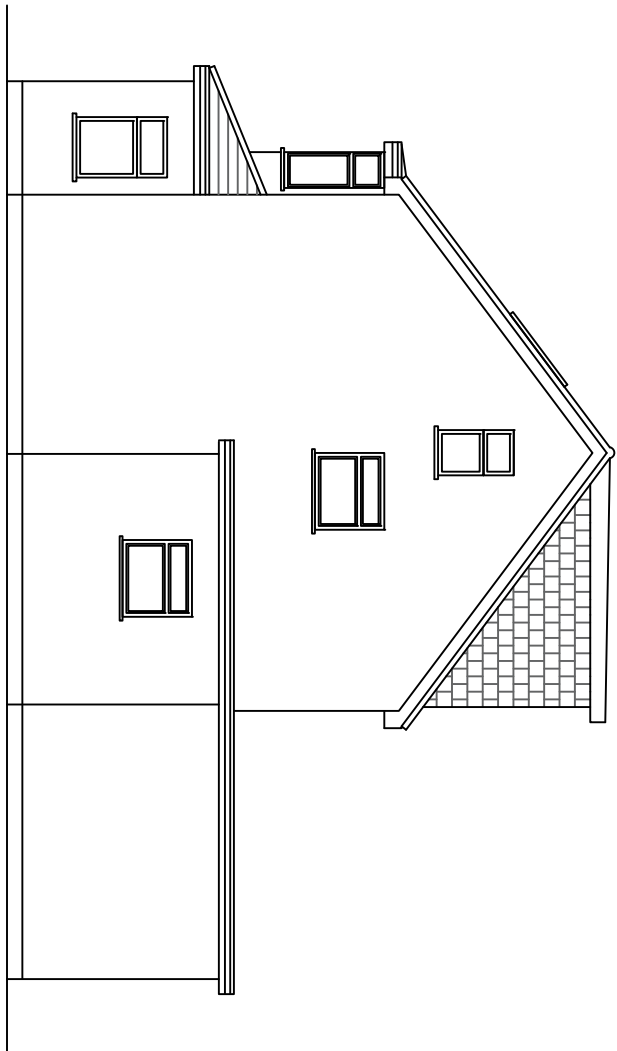


EXISTING RIGHT SIDE ELEVATION 1:100 SCALE

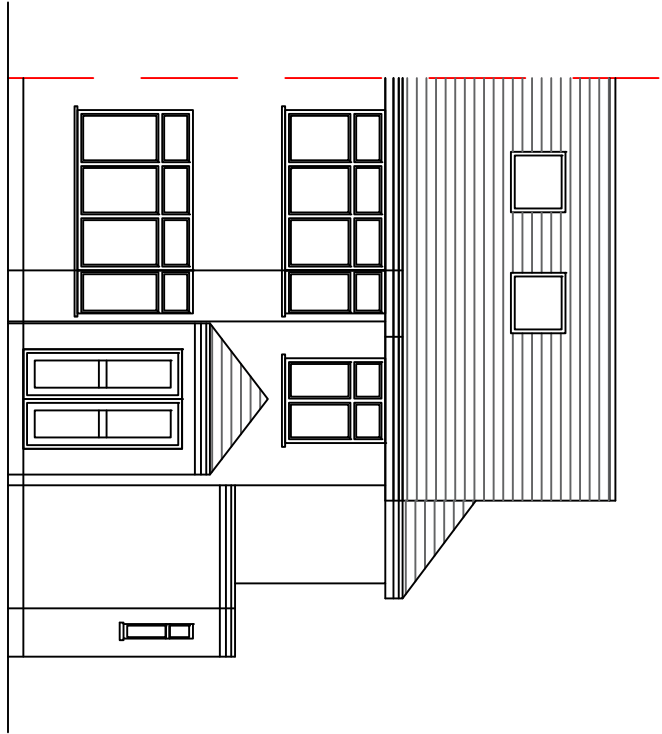


PROPOSED FRONT ELEVATION 1:100 SCALE

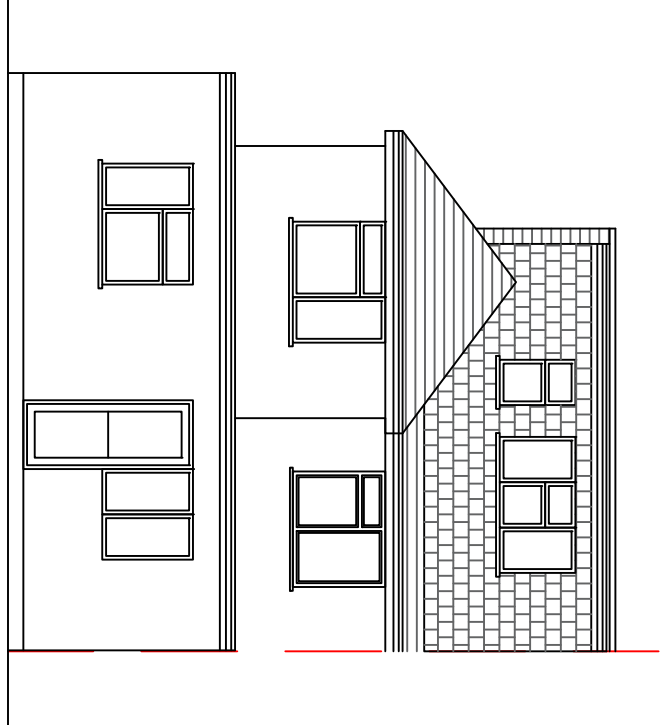


PROPOSED REAR ELEVATION 1:100 SCALE

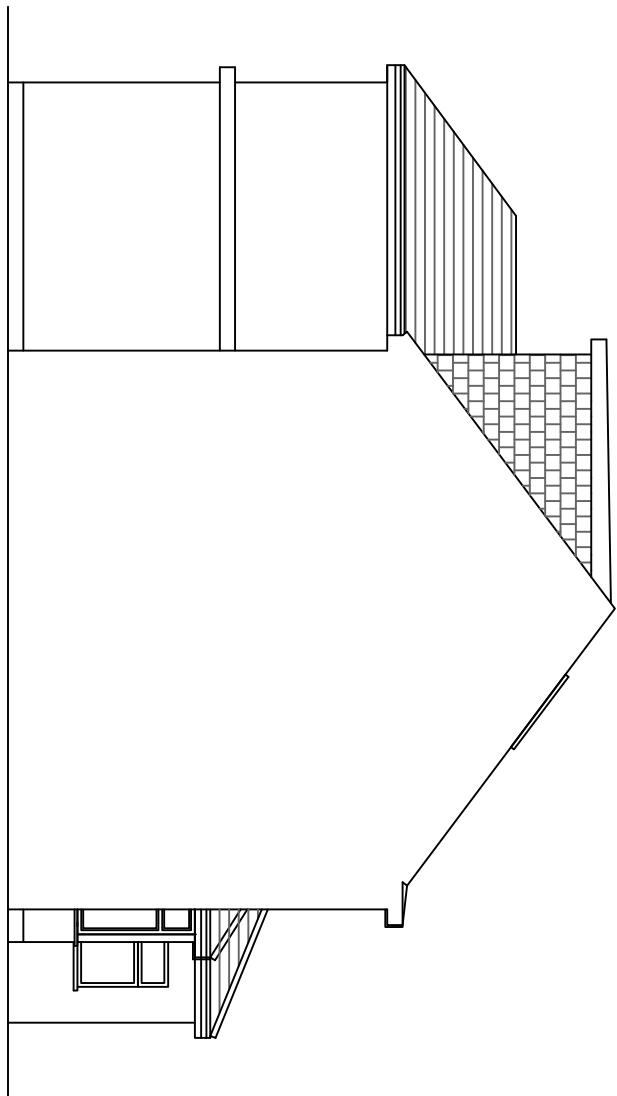


PROPOSED LEFT SIDE ELEVATION 1:100 SCALE

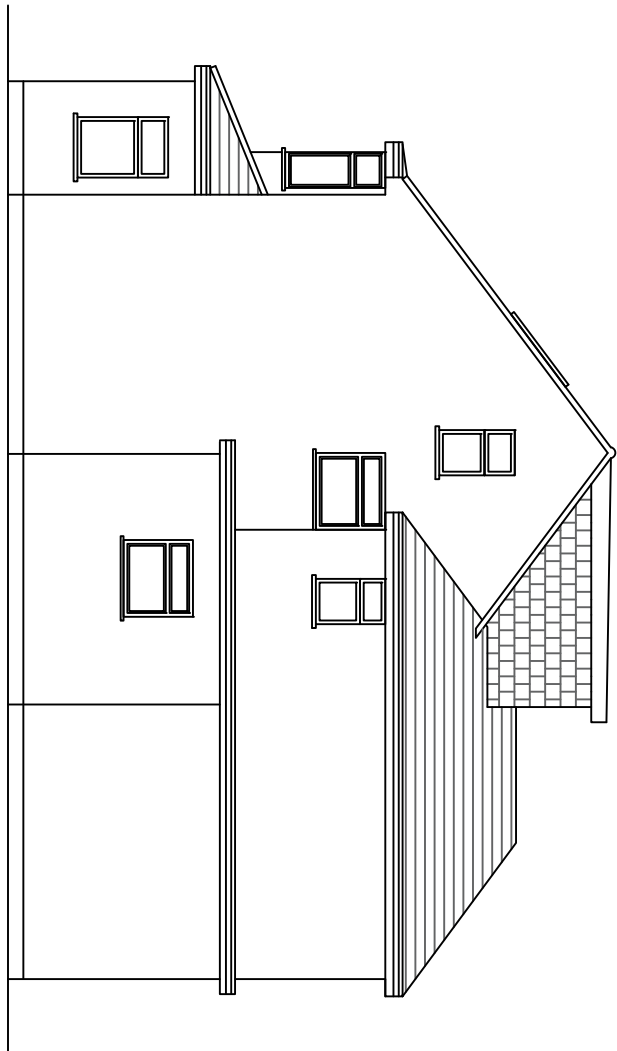

PROPOSED RIGHT SIDE ELEVATION 1:100 SCALE

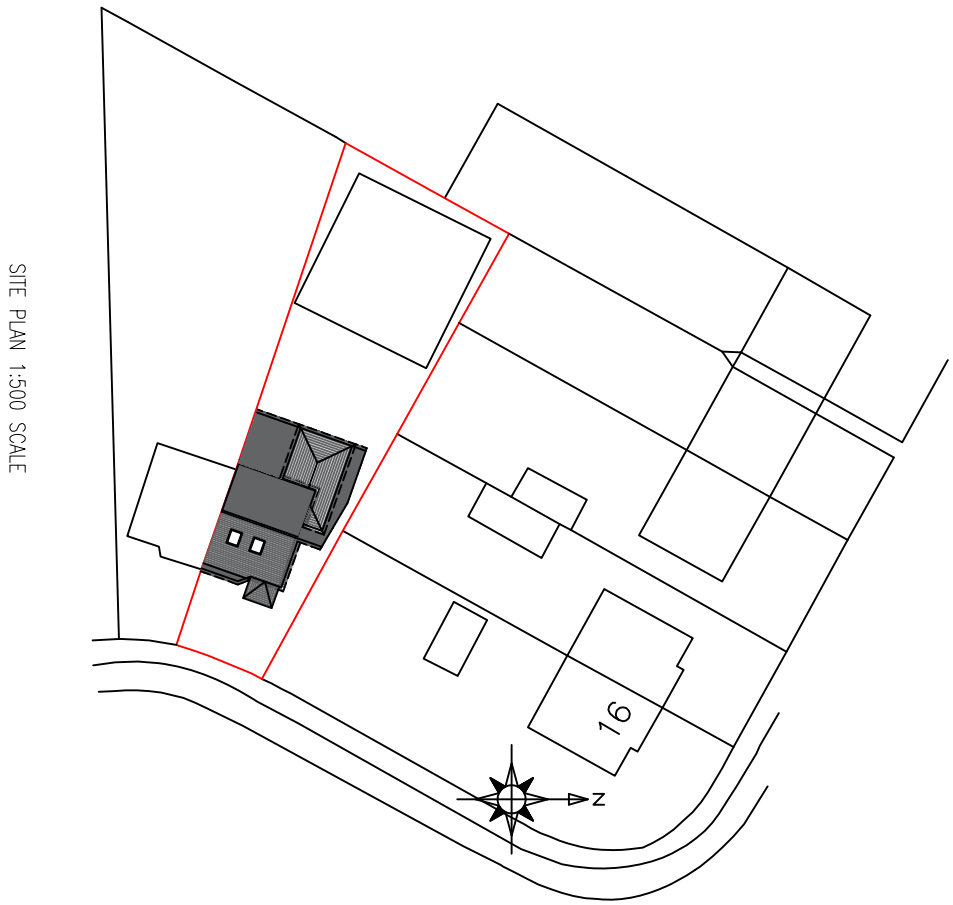


SITE PLAN 1:500 SCALE

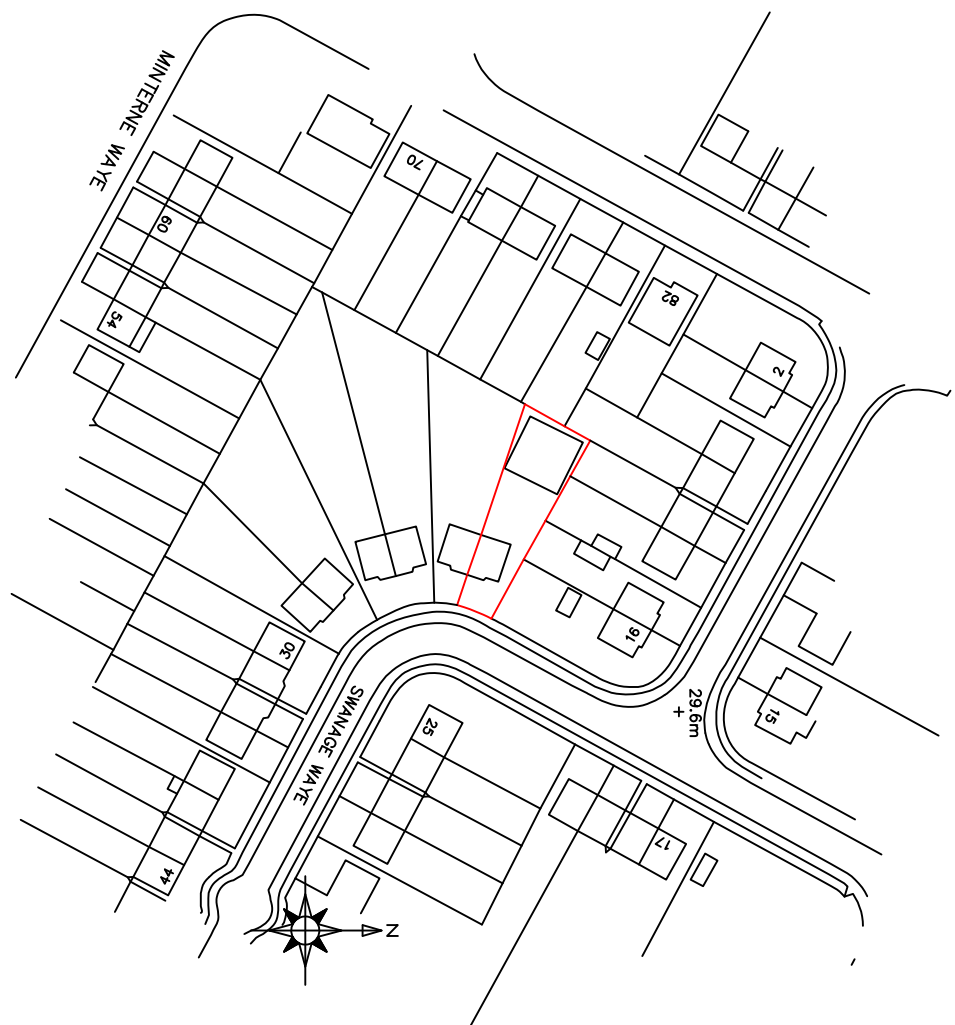

LOCATION PLAN 1:1250 SCALE

DESCRIPTION:  
PROPOSED FIRST FLOOR SIDE AND REAR  
EXTENSION

CLIENT: MR SANDEEP JOHAL  
SITE ADDRESS:  
18 SWANAGE WAY  
HAYES  
UB4 0NY  
SCALE: 1:100 @A1  
DRAWING NUMBER: PLASB/2  
DATE: JULY 2024  
REVISIONS: 9 SEP 2024

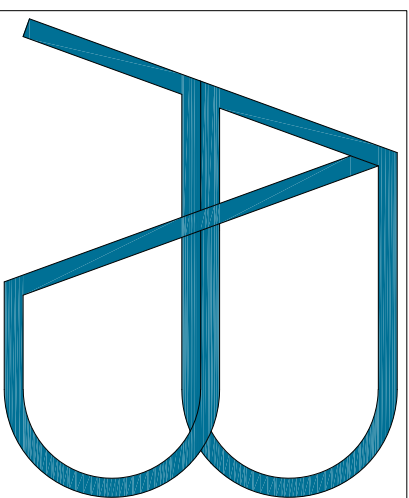

e-mail: [astucturalsdesigns@gmail.com](mailto:astucturalsdesigns@gmail.com)  
Tel: 0770 2167000

DISCLAIMER:  
THESE DRAWING SHOULD BE APPROVED  
BY LOCAL AUTHORITY OR APPROVED  
INSPECTOR BEFORE WORK CAN START.

DO NOT SCALE FROM DRAWING  
MEASUREMENTS TO BE TAKEN ON SITE.

PARTY WALL(ECT) ACT 1997 TO BE  
AGREED WITH ADJOINING NEIGHBORS BY  
CLIENT BEFORE COMMENCING WORKS.

ALL WORKS INCLUDING FOUNDATIONS,  
WASTE LINES, ETC. ARE TO BE WITHIN  
BOUNDARY LINES OF SITE.

