


PROPOSED GROUND FLOOR PLAN

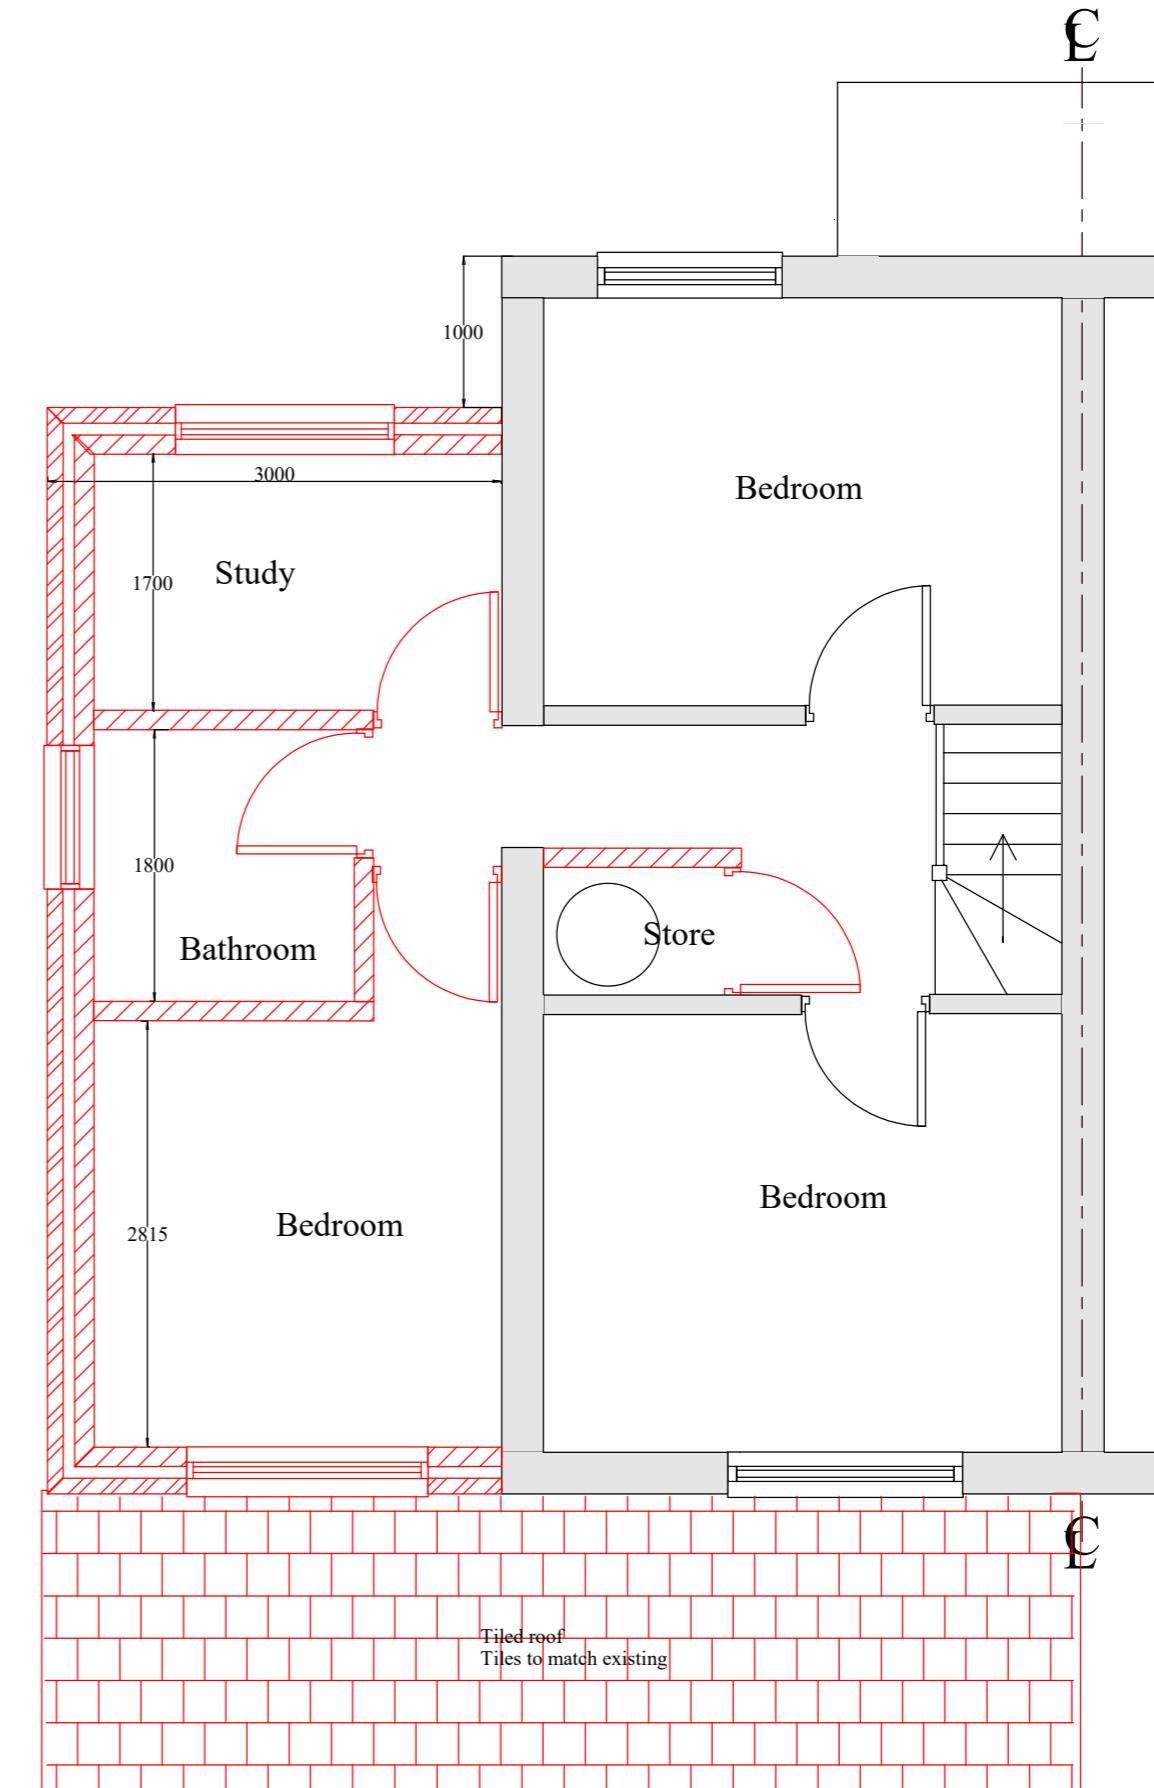

PROPOSED FIRST FLOOR PLAN

Material Schedule	
Proposed Materials All to match existing	
Walls	Brick face walls to match existing and tiles to match existing
Windows	Double glazed white frame
Doors	Double glazed white frame
Roof	Roofing tiles to match existing
Facia	Wood panels, gloss black painted
Guttering	Black uPVC guttering and down pipes

Notes:  
1 Refer Drawing No P3701 for Notes

A	Width reduced to 3m Draft Planning Drawing	5/02/25
Revision	Description	Date

Project: 37 Abbey Close  
Hayes, UB3 3PJ

Project Title:  
Double Storey Side and Single  
Storey Rear Extension

Drawing No: P3702 Revision: A

Date: Dec 2024 Drawn by: AS

Scale: 1/50,100 @A2 Chkd by: MK

**Line Design Ltd**

17A King Edward Road  
Ruislip, Middlesex,  
HA4 7AE  
Tel: 07904 579357,  
email: linedesign20@gmail.com