



NOTES  
 THIS DRAWING IS FOR PLANNING USE ONLY,  
 STRUCTURE AND BUILDING CONTROL  
 APPROVAL IS REQUIRED BEFORE  
 COMMENCEMENT OF ANY BUILDING  
 WORKS. DO NOT REPRODUCE THIS  
 DRAWING WITHOUT PERMISSION, THIS  
 DRAWING IS SUBJECT TO COPYRIGHT.

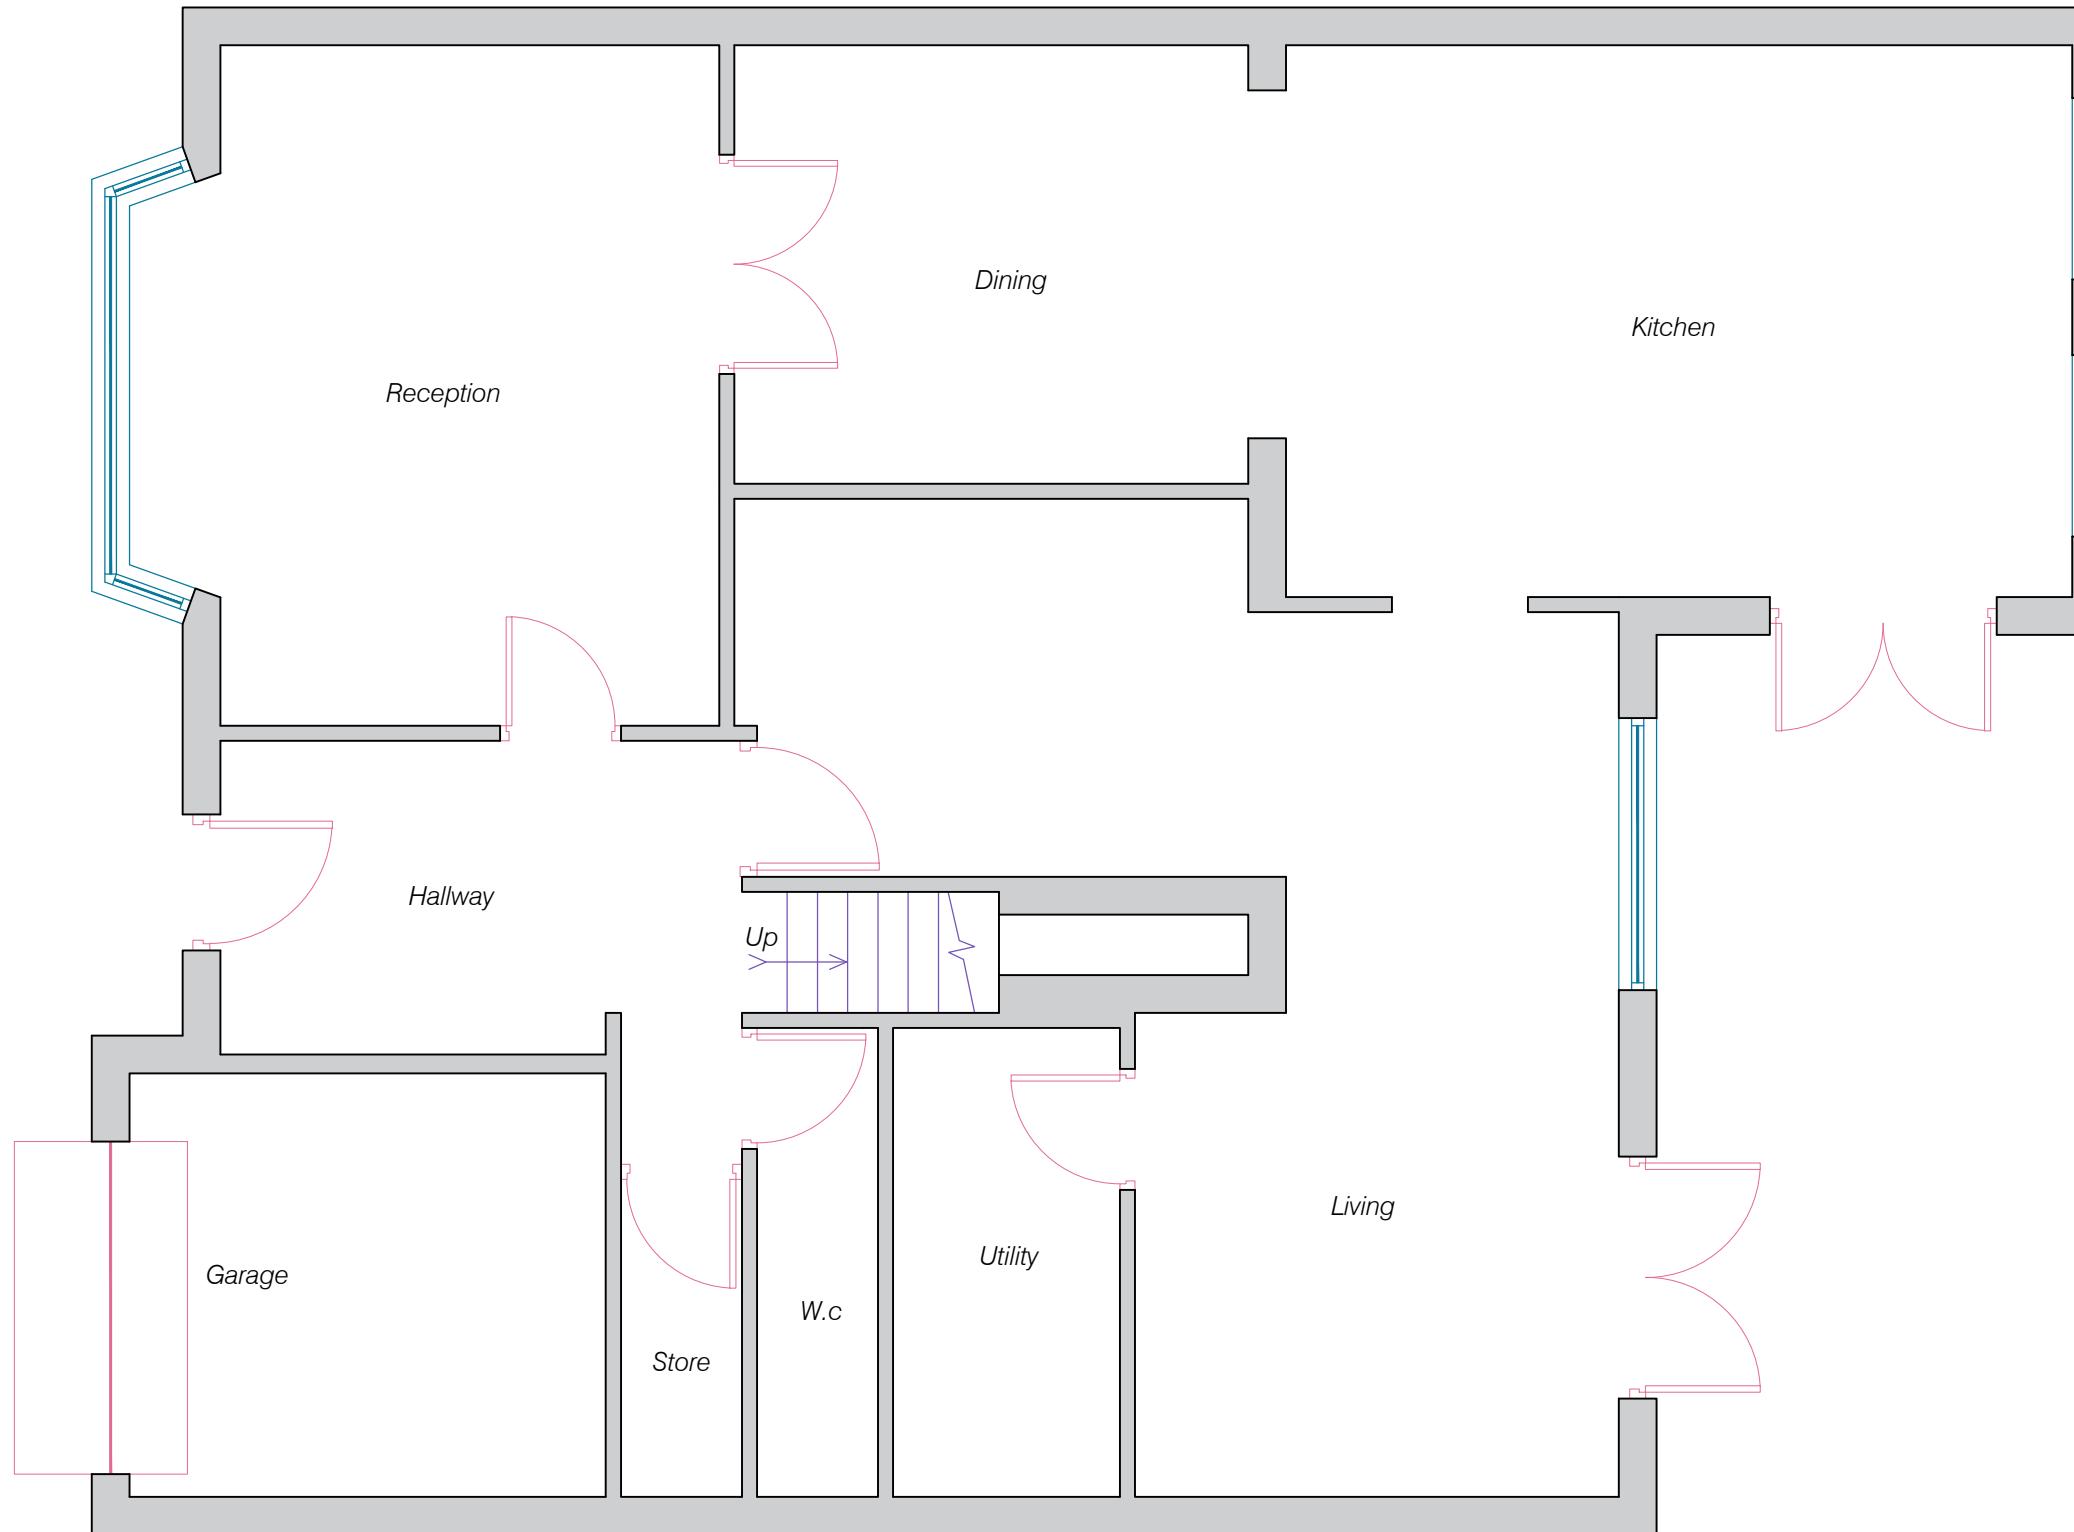

Scale 1:50

Issue	Notes	Drawn	Date
<b>Express Plans</b>			
Suite 12, 29 Belmont Road, Uxbridge, UB8 1QS Tel: 07375 455206 Email: info@expressplans.co.uk			
Client Mr & Mrs. James 73 Warren Road Ickenham UB10 8AD			
Drawing Title <b>EXISTING GROUND FLOOR PLAN</b>			
Scale 1:50      Date 19/08/21      Checked AZ      Drawn By AZ			
Drawing Number D01      Revision			

NOTES  
 THIS DRAWING IS FOR PLANNING USE ONLY,  
 STRUCTURE AND BUILDING CONTROL  
 APPROVAL IS REQUIRED BEFORE  
 COMMENCEMENT OF ANY BUILDING  
 WORKS. DO NOT REPRODUCE THIS  
 DRAWING WITHOUT PERMISSION, THIS  
 DRAWING IS SUBJECT TO COPYRIGHT.

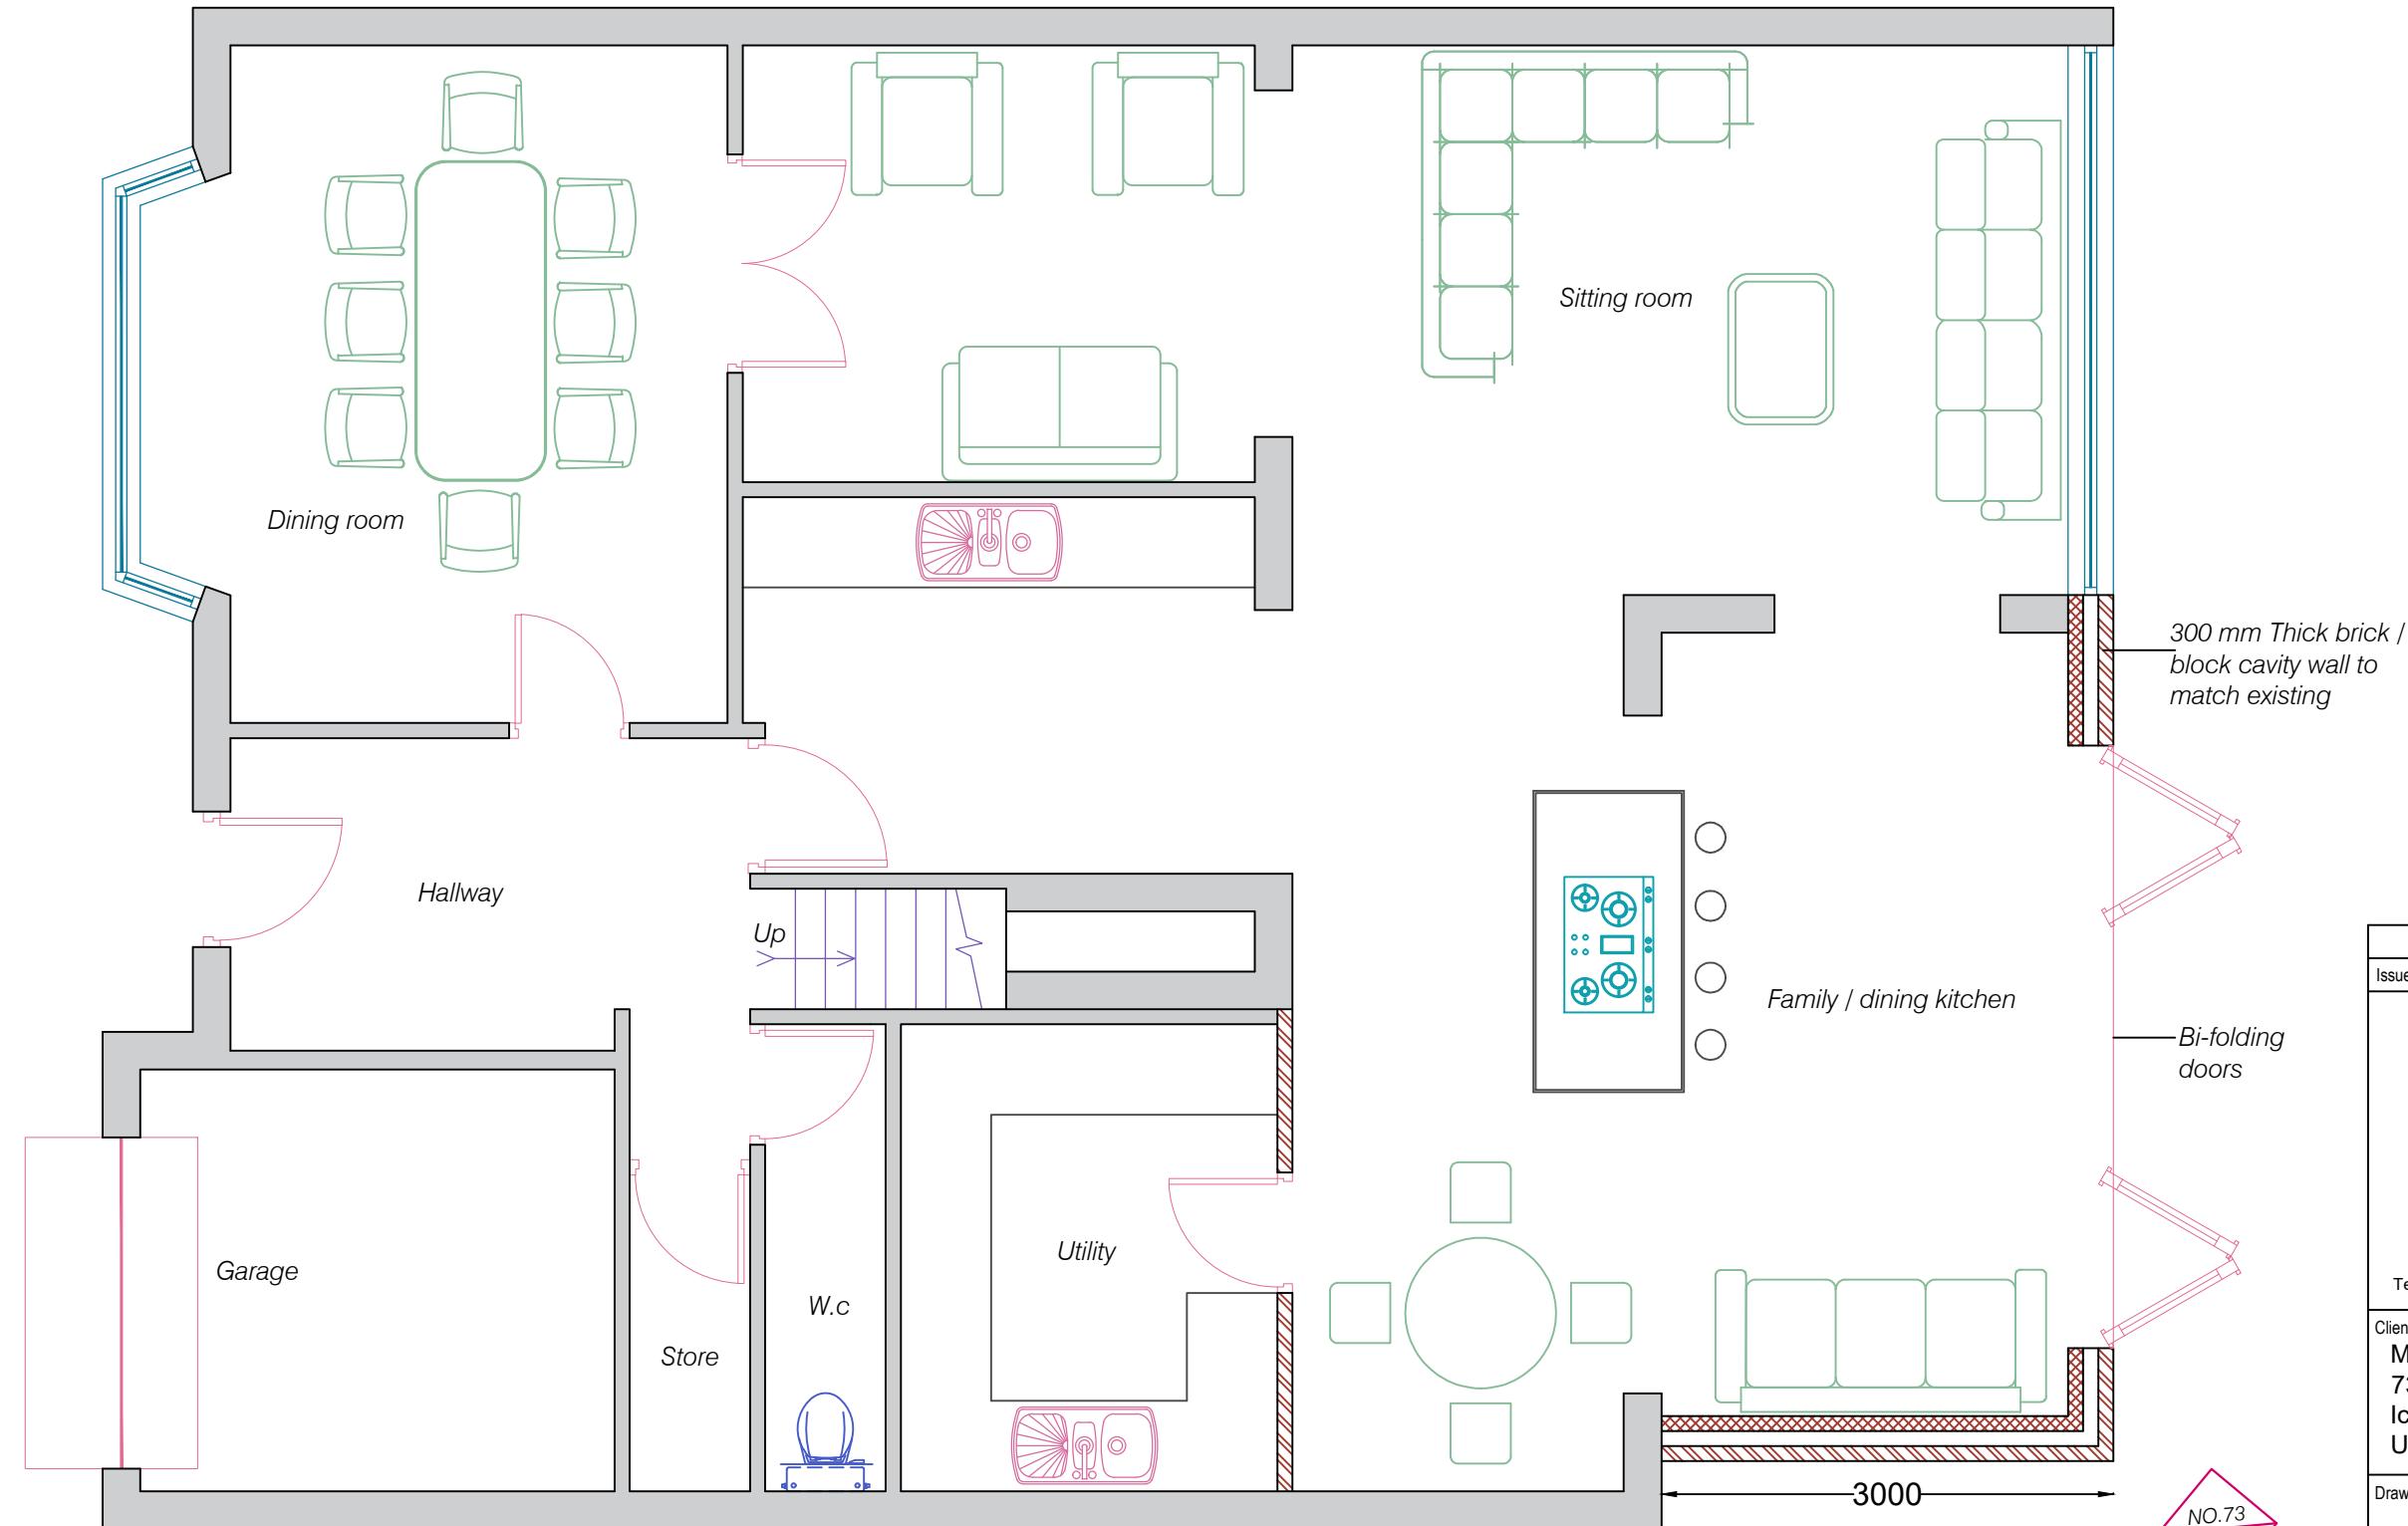


Scale 1:50

1:50

1m 0 1m 2m 3m 4m 5m

Issue	Notes	Drawn	Date
<b>Express Plans</b>			
Suite 12, 29 Belmont Road, Uxbridge, UB8 1QS Tel: 07375 455206 Email: info@expressplans.co.uk			
Client Mr&Mrs. James 73 Warren Road Ickenham UB10 8AD			
Drawing Title <b>PROPOSED GROUND FLOOR PLAN</b>			
Scale 1:50 Date 19/08/21 Checked AZ Drawn By AZ			
Drawing Number <b>D02</b> Revision			

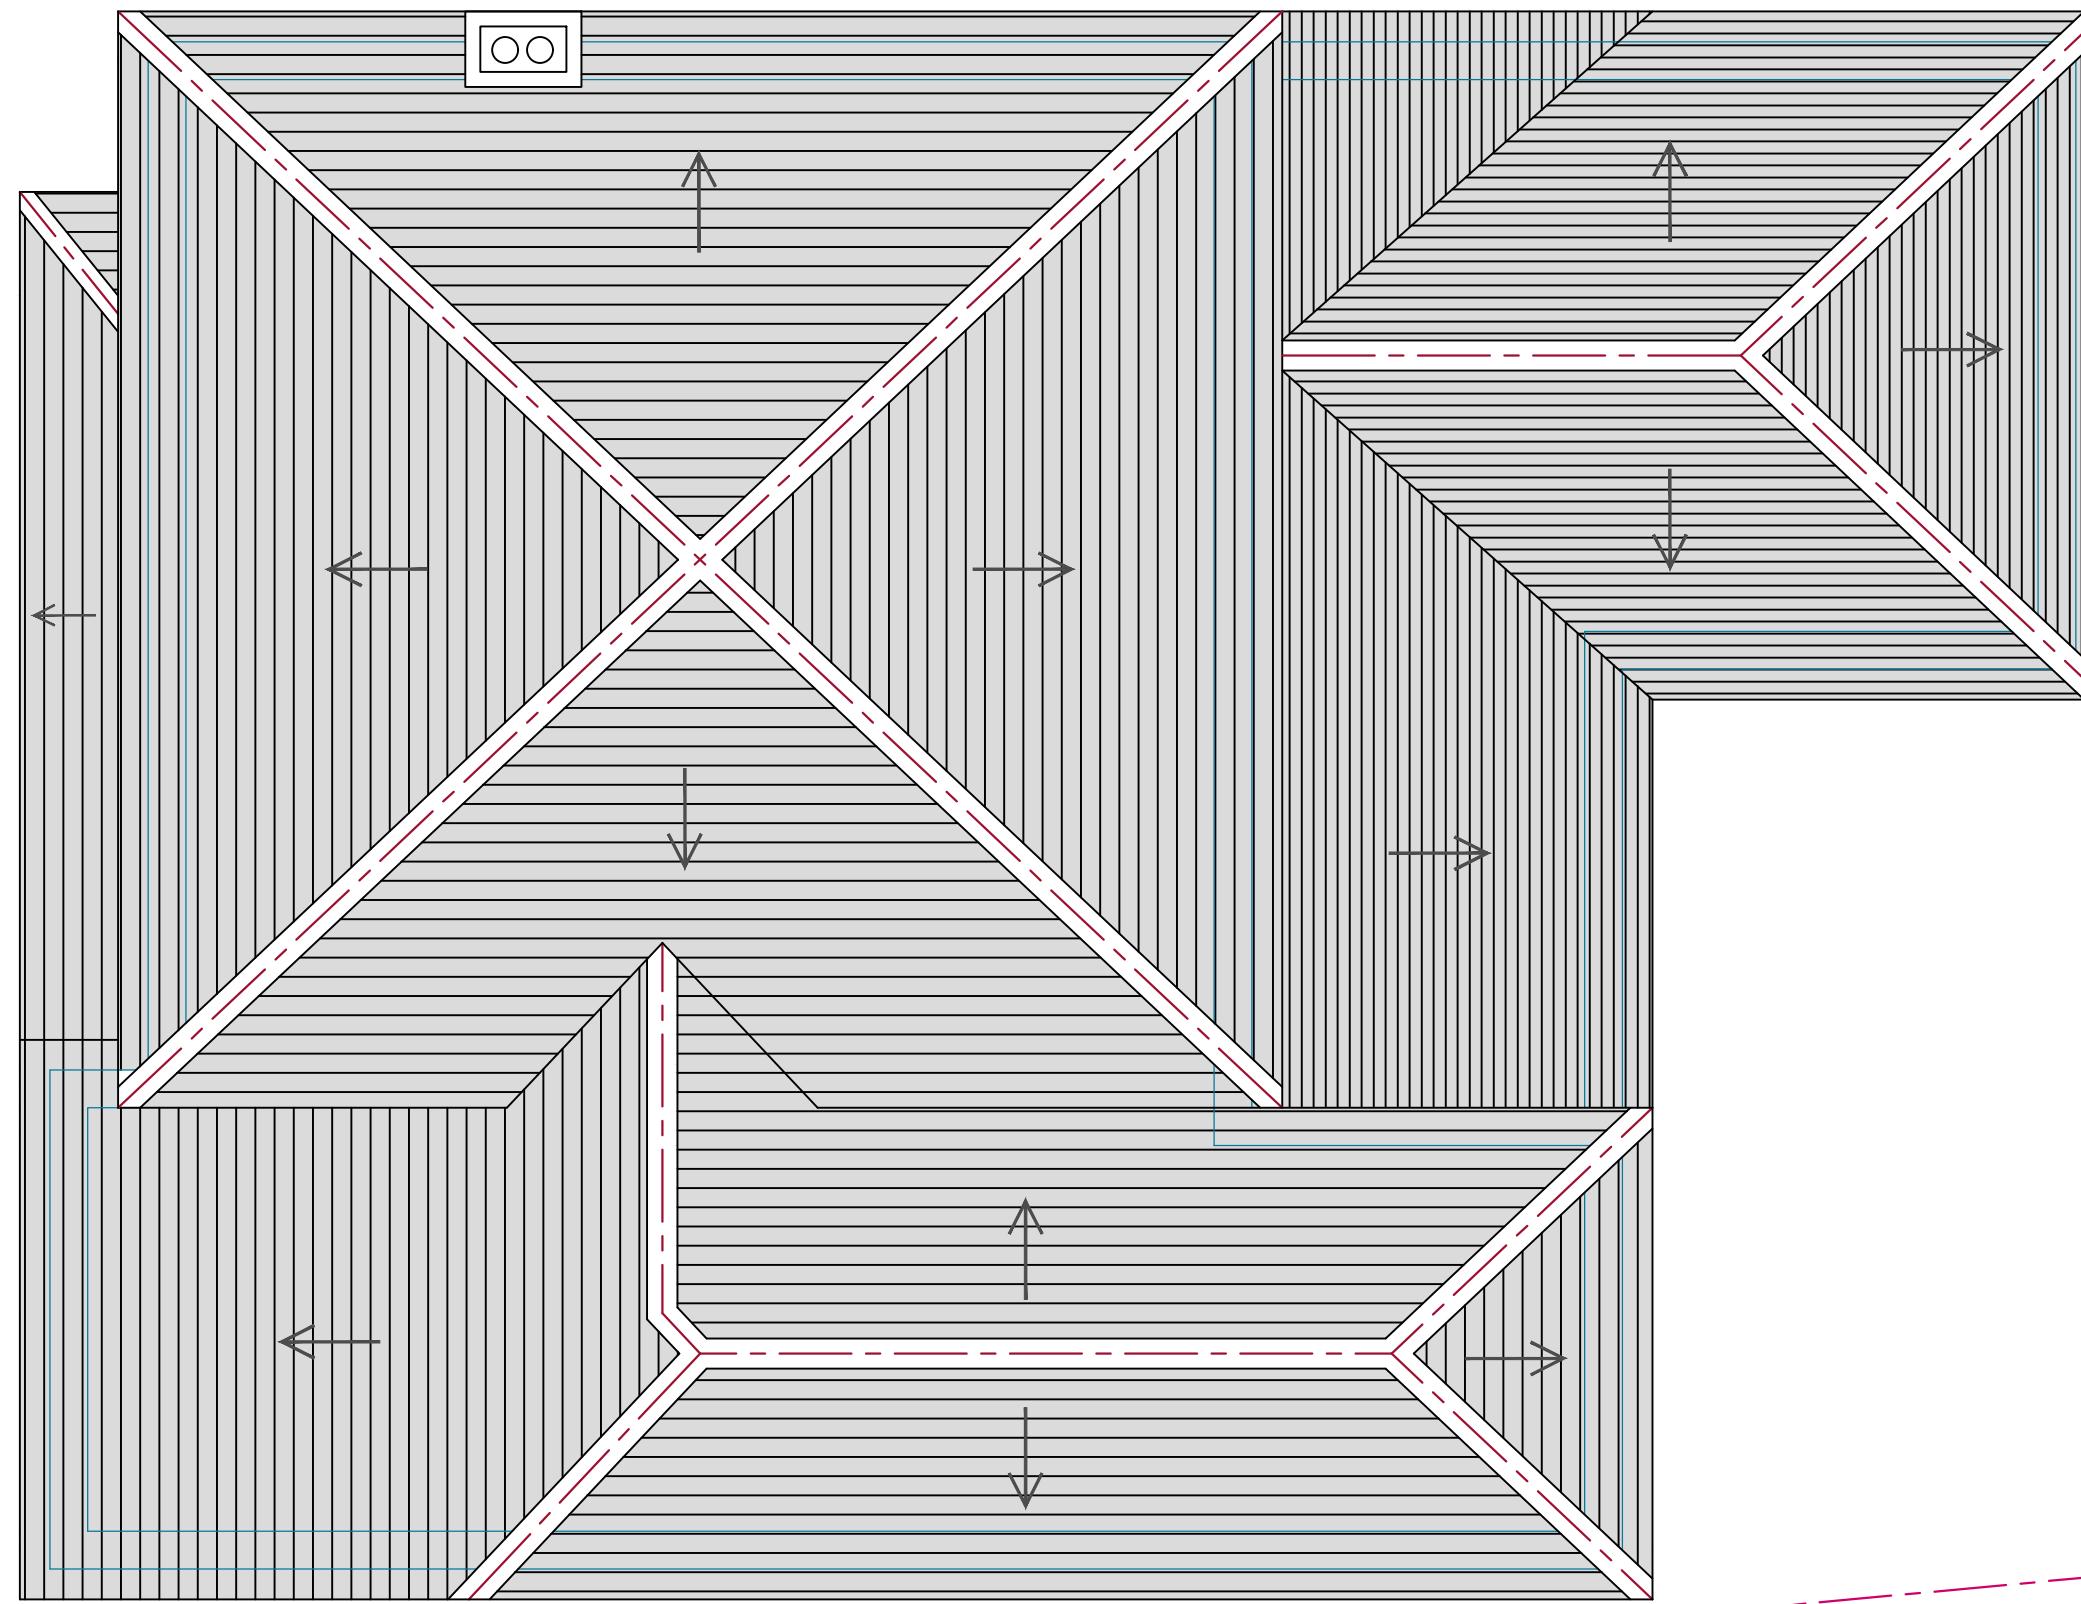


EXISTING ROOF PLAN

Scale 1:50


NOTES  
 THIS DRAWING IS FOR PLANNING USE ONLY,  
 STRUCTURE AND BUILDING CONTROL  
 APPROVAL IS REQUIRED BEFORE  
 COMMENCEMENT OF ANY BUILDING  
 WORKS. DO NOT REPRODUCE THIS  
 DRAWING WITHOUT PERMISSION, THIS  
 DRAWING IS SUBJECT TO COPYRIGHT.

Issue	Notes	Drawn	Date
<b>Express Plans</b>			
Suite 12, 29 Belmont Road, Uxbridge, UB8 1QS Tel: 07375 455206 Email: info@expressplans.co.uk			
Client Mr & Mrs. James 73 Warren Road Ickenham UB10 8AD			
Drawing Title <b>EXISTING ROOF PLAN</b>			
Scale 1:50 Date 19/08/21 Checked AZ Drawn By AZ			
Drawing Number D03 Revision			

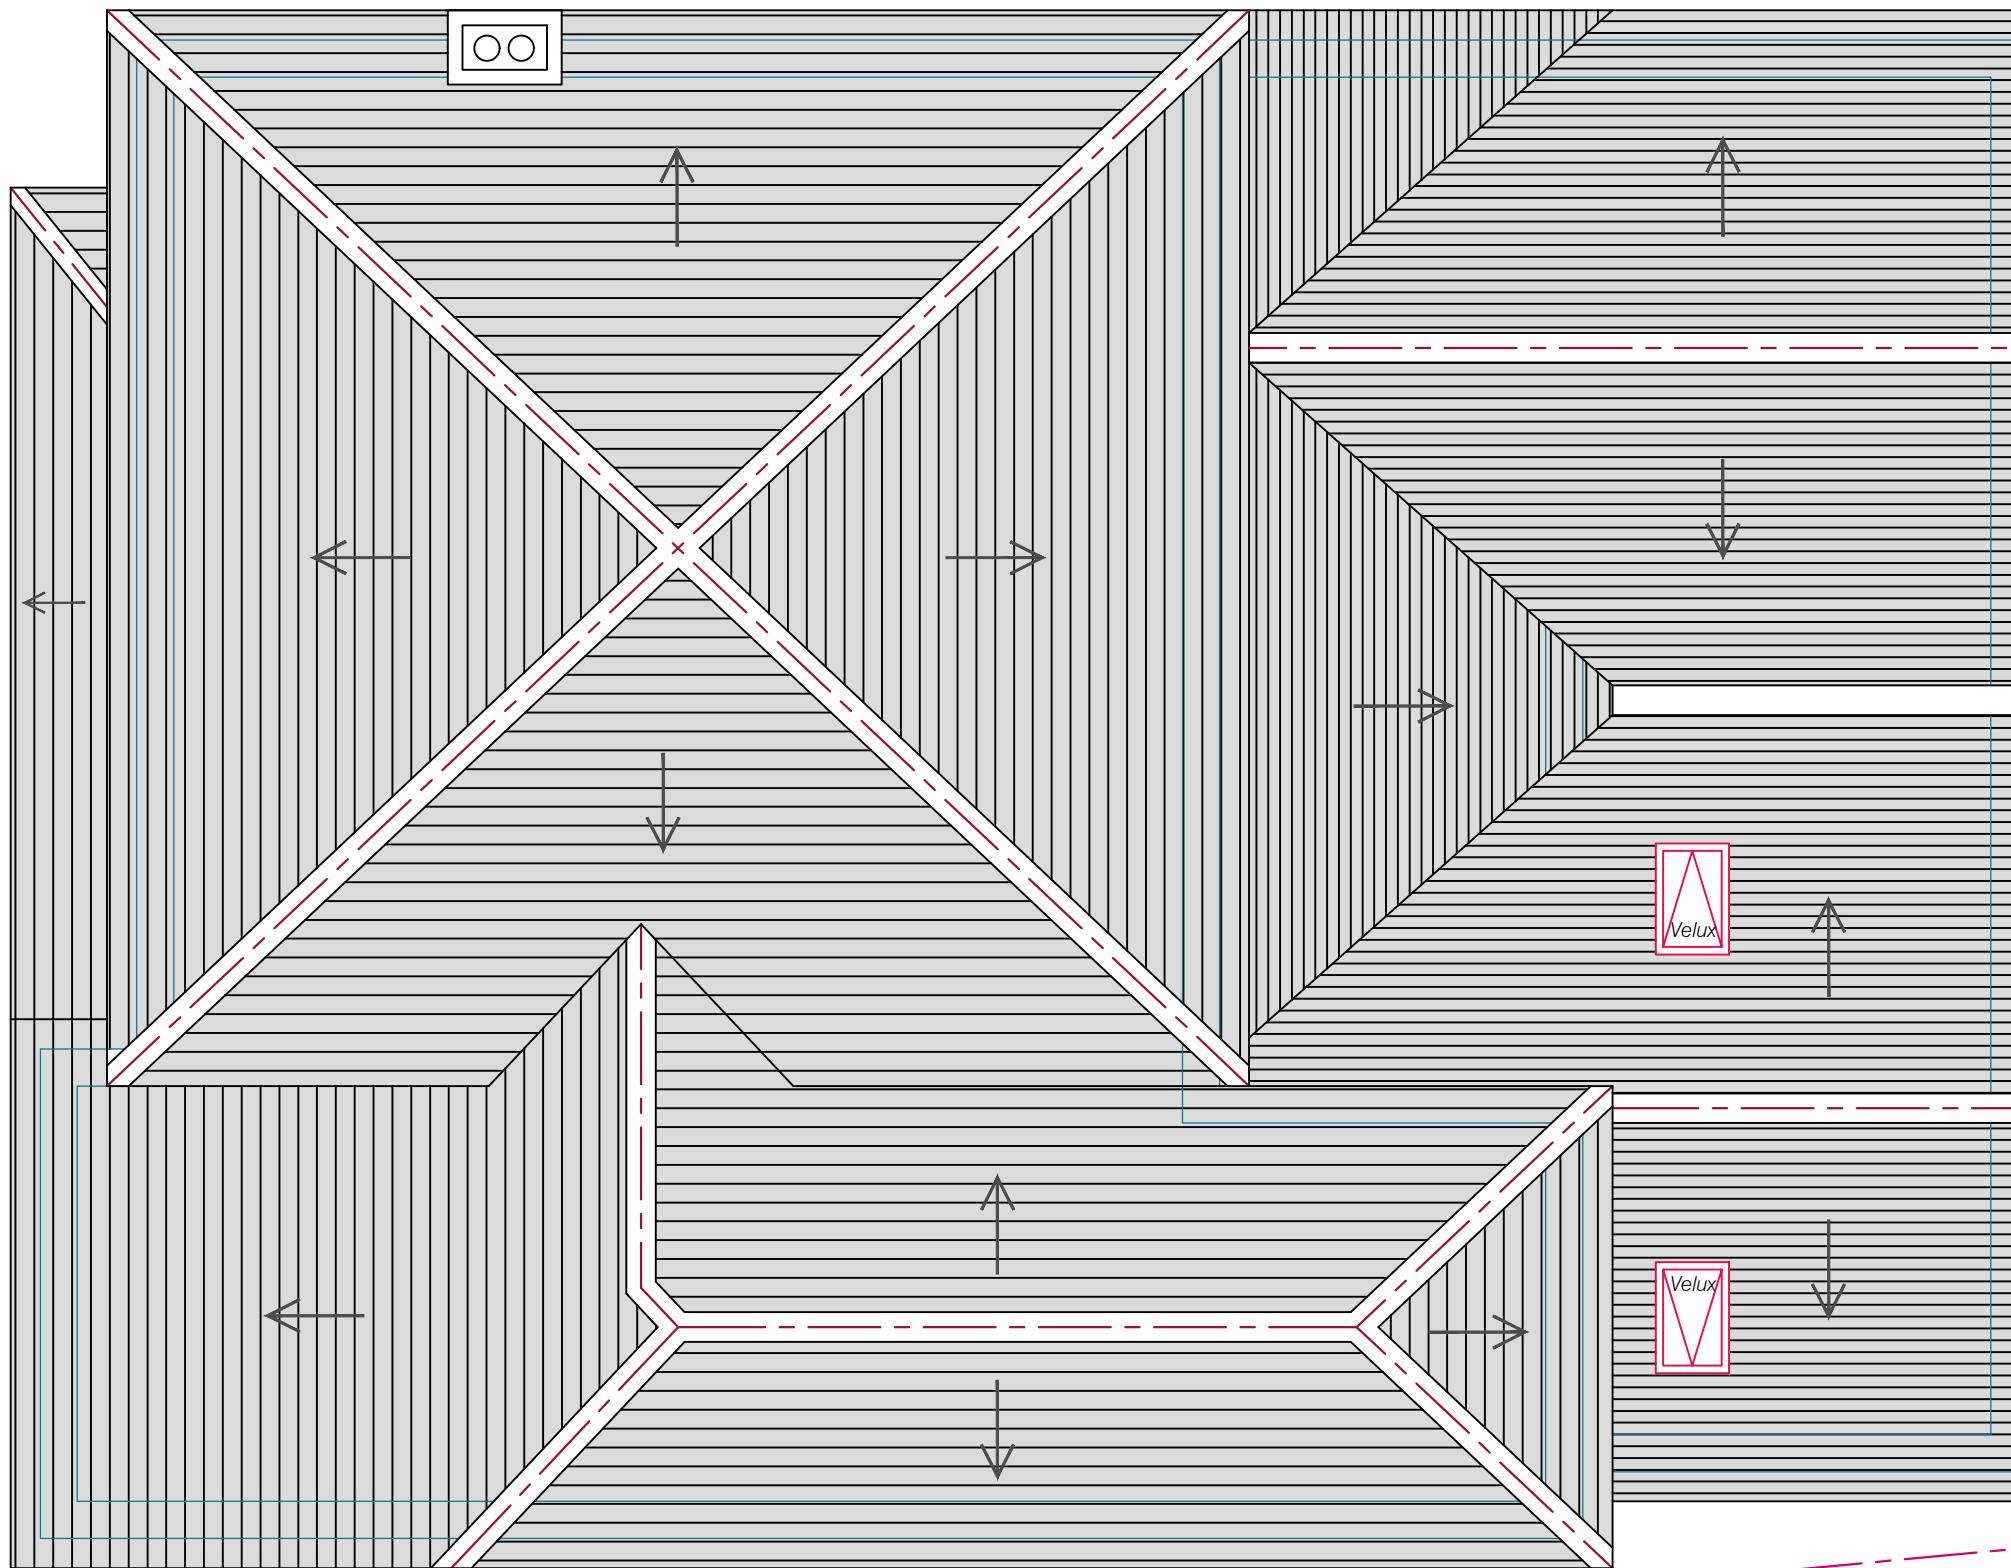

PROPOSED ROOF PLAN

Scale 1:50

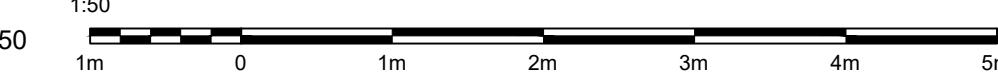


NOTES  
 THIS DRAWING IS FOR PLANNING USE ONLY,  
 STRUCTURE AND BUILDING CONTROL  
 APPROVAL IS REQUIRED BEFORE  
 COMMENCEMENT OF ANY BUILDING  
 WORKS. DO NOT REPRODUCE THIS  
 DRAWING WITHOUT PERMISSION, THIS  
 DRAWING IS SUBJECT TO COPYRIGHT.

Issue	Notes	Drawn	Date
<b>Express Plans</b>			
Suite 12, 29 Belmont Road, Uxbridge, UB8 1QS Tel: 07375 455206 Email: info@expressplans.co.uk			
Client Mr & Mrs. James 73 Warren Road Ickenham UB10 8AD			
Drawing Title <b>PROPOSED ROOF PLAN</b>			
Scale 1:50 Date 19/08/21 Checked AZ Drawn By AZ			
Drawing Number D04 Revision			


NOTES  
THIS DRAWING IS FOR PLANNING USE ONLY,  
STRUCTURE AND BUILDING CONTROL  
APPROVAL IS REQUIRED BEFORE  
COMMENCEMENT OF ANY BUILDING  
WORKS. DO NOT REPRODUCE THIS  
DRAWING WITHOUT PERMISSION, THIS  
DRAWING IS SUBJECT TO COPYRIGHT .



EXISTING REAR ELEVATION

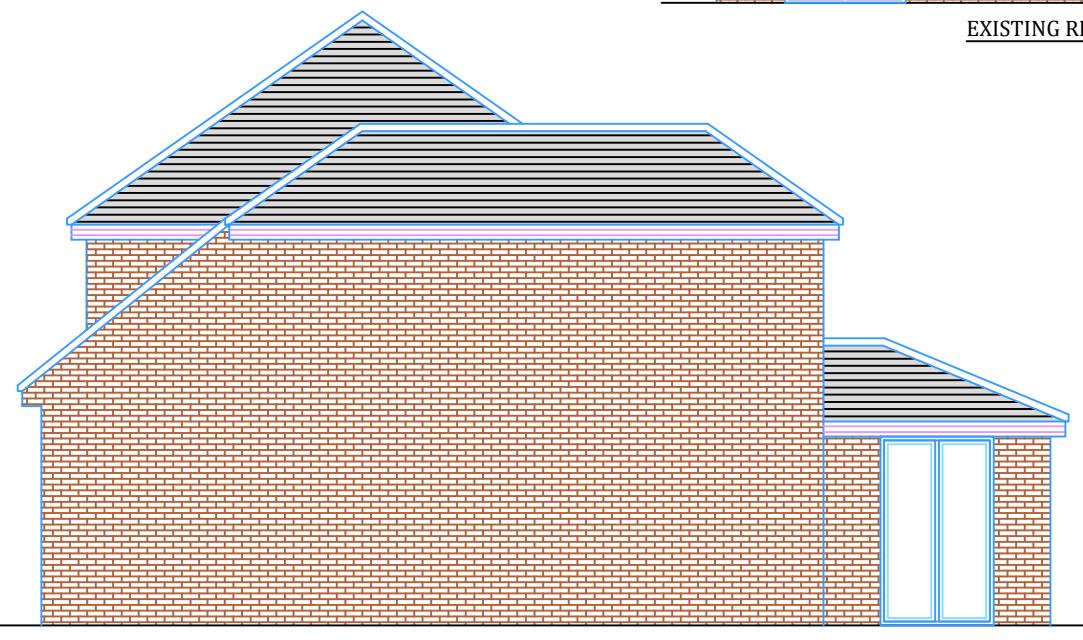

EXISTING ELEVATION SIDE A

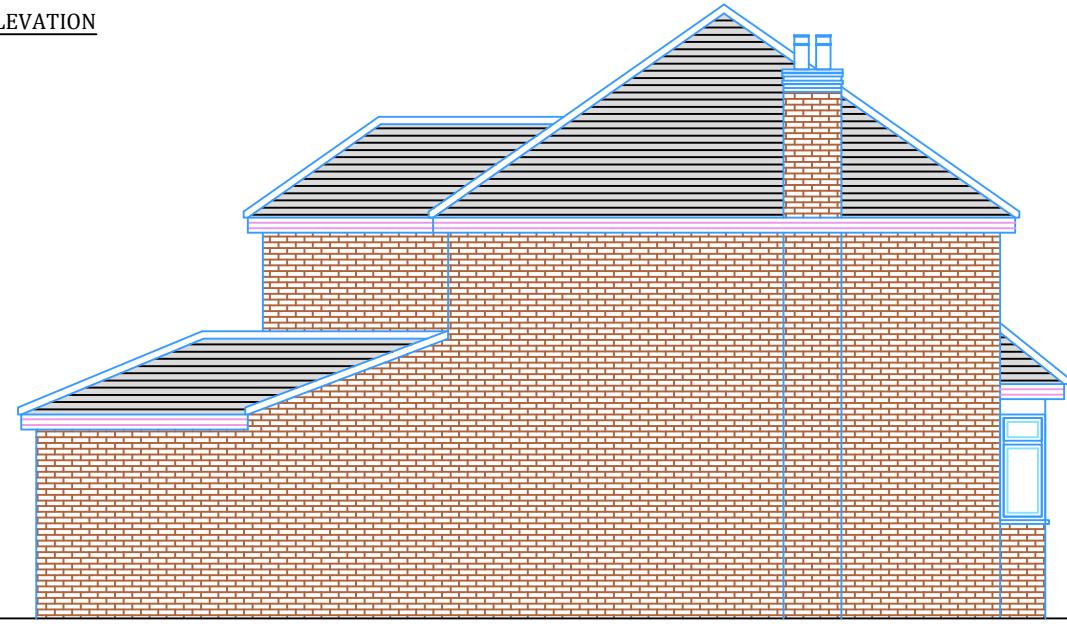

EXISTING ELEVATION SIDE B


Scale 1:100  
1:100  
2m 0 2m 4m 6m 8m 10m

Issue	Notes	Drawn	Date
<b>Express Plans</b>			
Suite 12, 29 Belmont Road, Uxbridge, UB8 1QS Tel: 07375 455206 Email: info@expressplans.co.uk			
Client Mr&Mrs. James 73 Warren Road Ickenham UB10 8AD			
Drawing Title <b>EXISTING ELEVATIONS</b>			
Scale 1:100	Date 19/08/21	Checked AZ	Drawn By AZ
Drawing Number <b>D05</b>			Revision

NOTES  
 THIS DRAWING IS FOR PLANNING USE ONLY,  
 STRUCTURE AND BUILDING CONTROL  
 APPROVAL IS REQUIRED BEFORE  
 COMMENCEMENT OF ANY BUILDING  
 WORKS. DO NOT REPRODUCE THIS  
 DRAWING WITHOUT PERMISSION, THIS  
 DRAWING IS SUBJECT TO COPYRIGHT .



PROPOSED REAR ELEVATION

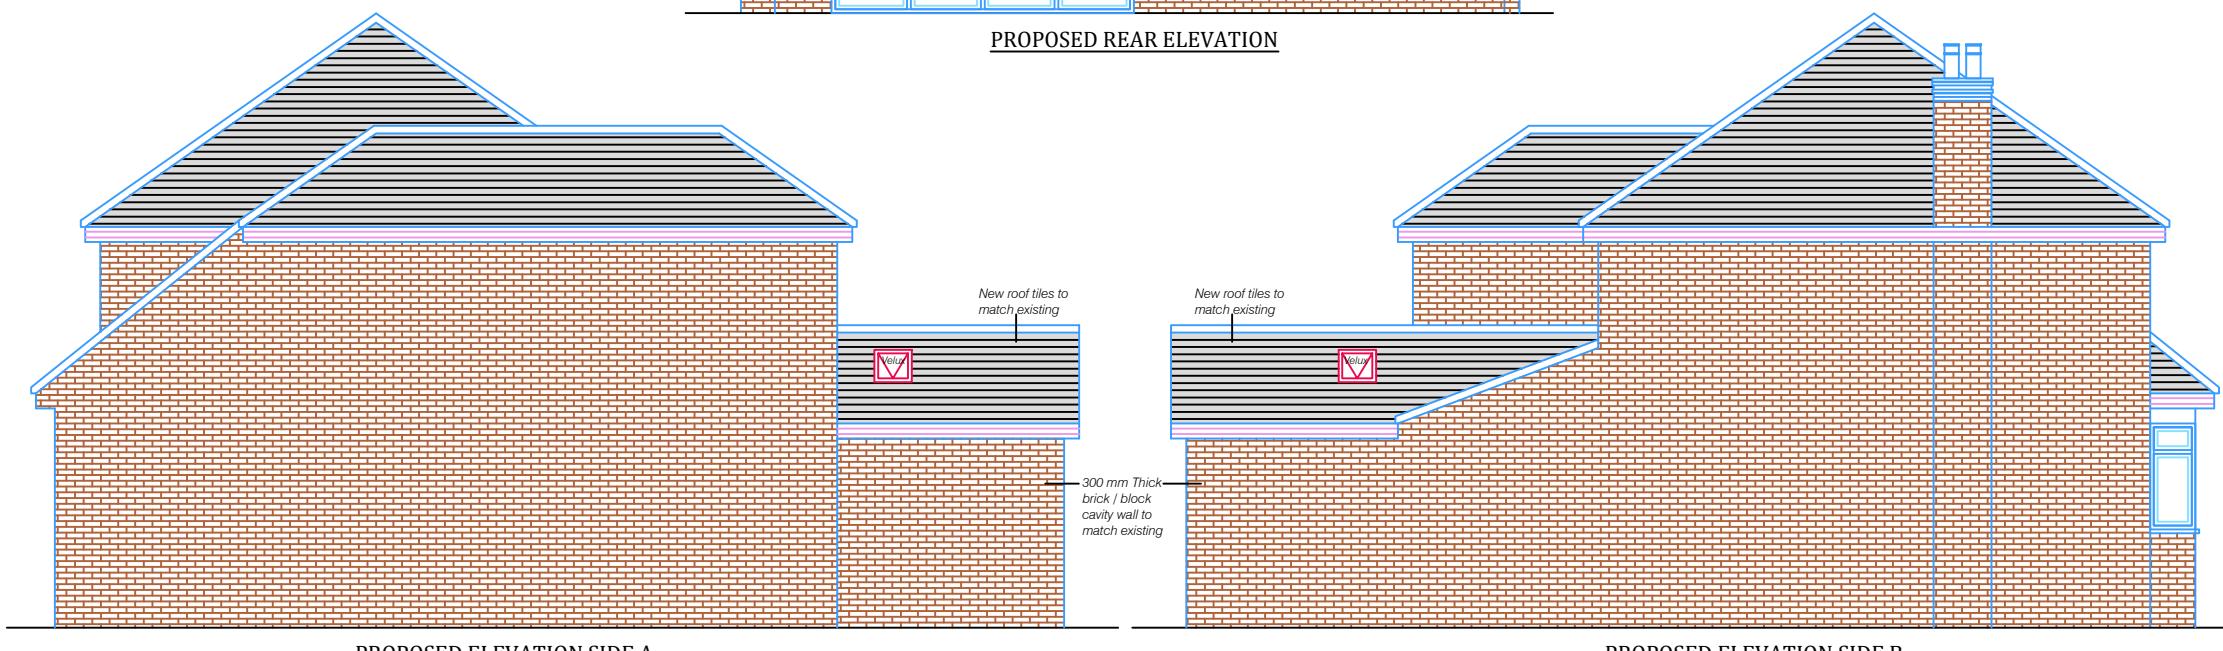


PROPOSED ELEVATION SIDE A

PROPOSED ELEVATION SIDE B

Scale 1:100  
 1:100  
 2m 0 2m 4m 6m 8m 10m

Issue	Notes	Drawn	Date
<b>Express Plans</b>			
Suite 12, 29 Belmont Road, Uxbridge, UB8 1QS Tel: 07375 455206 Email: info@expressplans.co.uk			
Client Mr&Mrs. James 73 Warren Road Ickenham UB10 8AD			
Drawing Title PROPOSED ELEVATIONS			
Scale 1:100 Date 19/08/21 Checked AZ Drawn By AZ			
Drawing Number D06 Revision			

NOTES  
 THIS DRAWING IS FOR PLANNING USE ONLY,  
 STRUCTURE AND BUILDING CONTROL  
 APPROVAL IS REQUIRED BEFORE  
 COMMENCEMENT OF ANY BUILDING  
 WORKS. DO NOT REPRODUCE THIS  
 DRAWING WITHOUT PERMISSION, THIS  
 DRAWING IS SUBJECT TO COPYRIGHT .


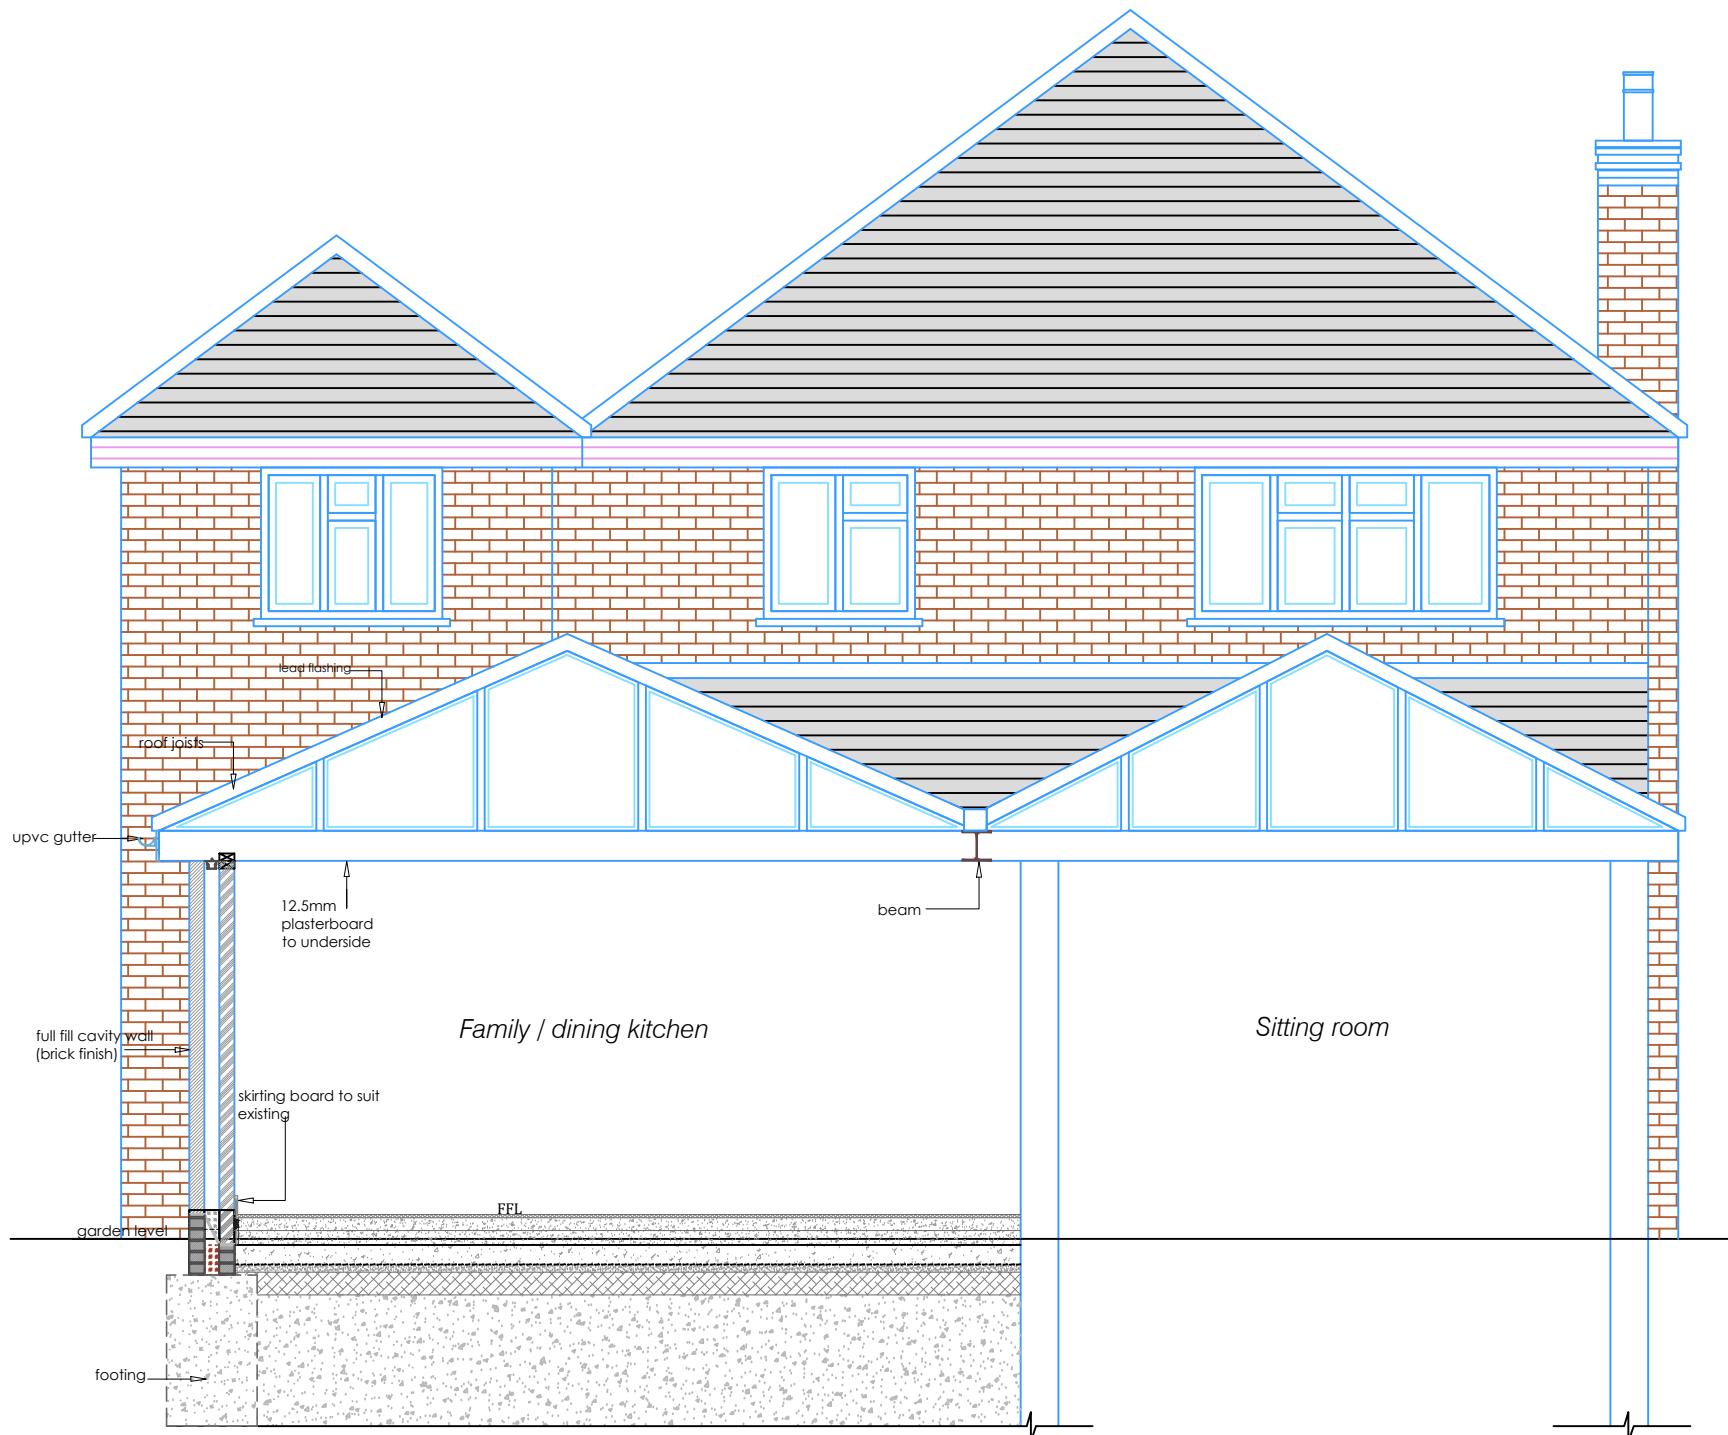


Scale 1:50



Issue	Notes	Drawn	Date
<b>Express Plans</b>			
Suite 12, 29 Belmont Road, Uxbridge, UB8 1QS Tel: 07375 455206 Email: info@expressplans.co.uk			
Client Mr&Mrs. James 73 Warren Road Ickenham UB10 8AD			
Drawing Title <b>PROPOSED SECTION AA</b>			
Scale 1:50 Date 19/08/21 Checked AZ Drawn By AZ			
Drawing Number <b>D07</b>			Revision

NOTES  
THIS DRAWING IS FOR PLANNING USE ONLY,  
STRUCTURE AND BUILDING CONTROL  
APPROVAL IS REQUIRED BEFORE  
COMMENCEMENT OF ANY BUILDING  
WORKS. DO NOT REPRODUCE THIS  
DRAWING WITHOUT PERMISSION, THIS  
DRAWING IS SUBJECT TO COPYRIGHT.

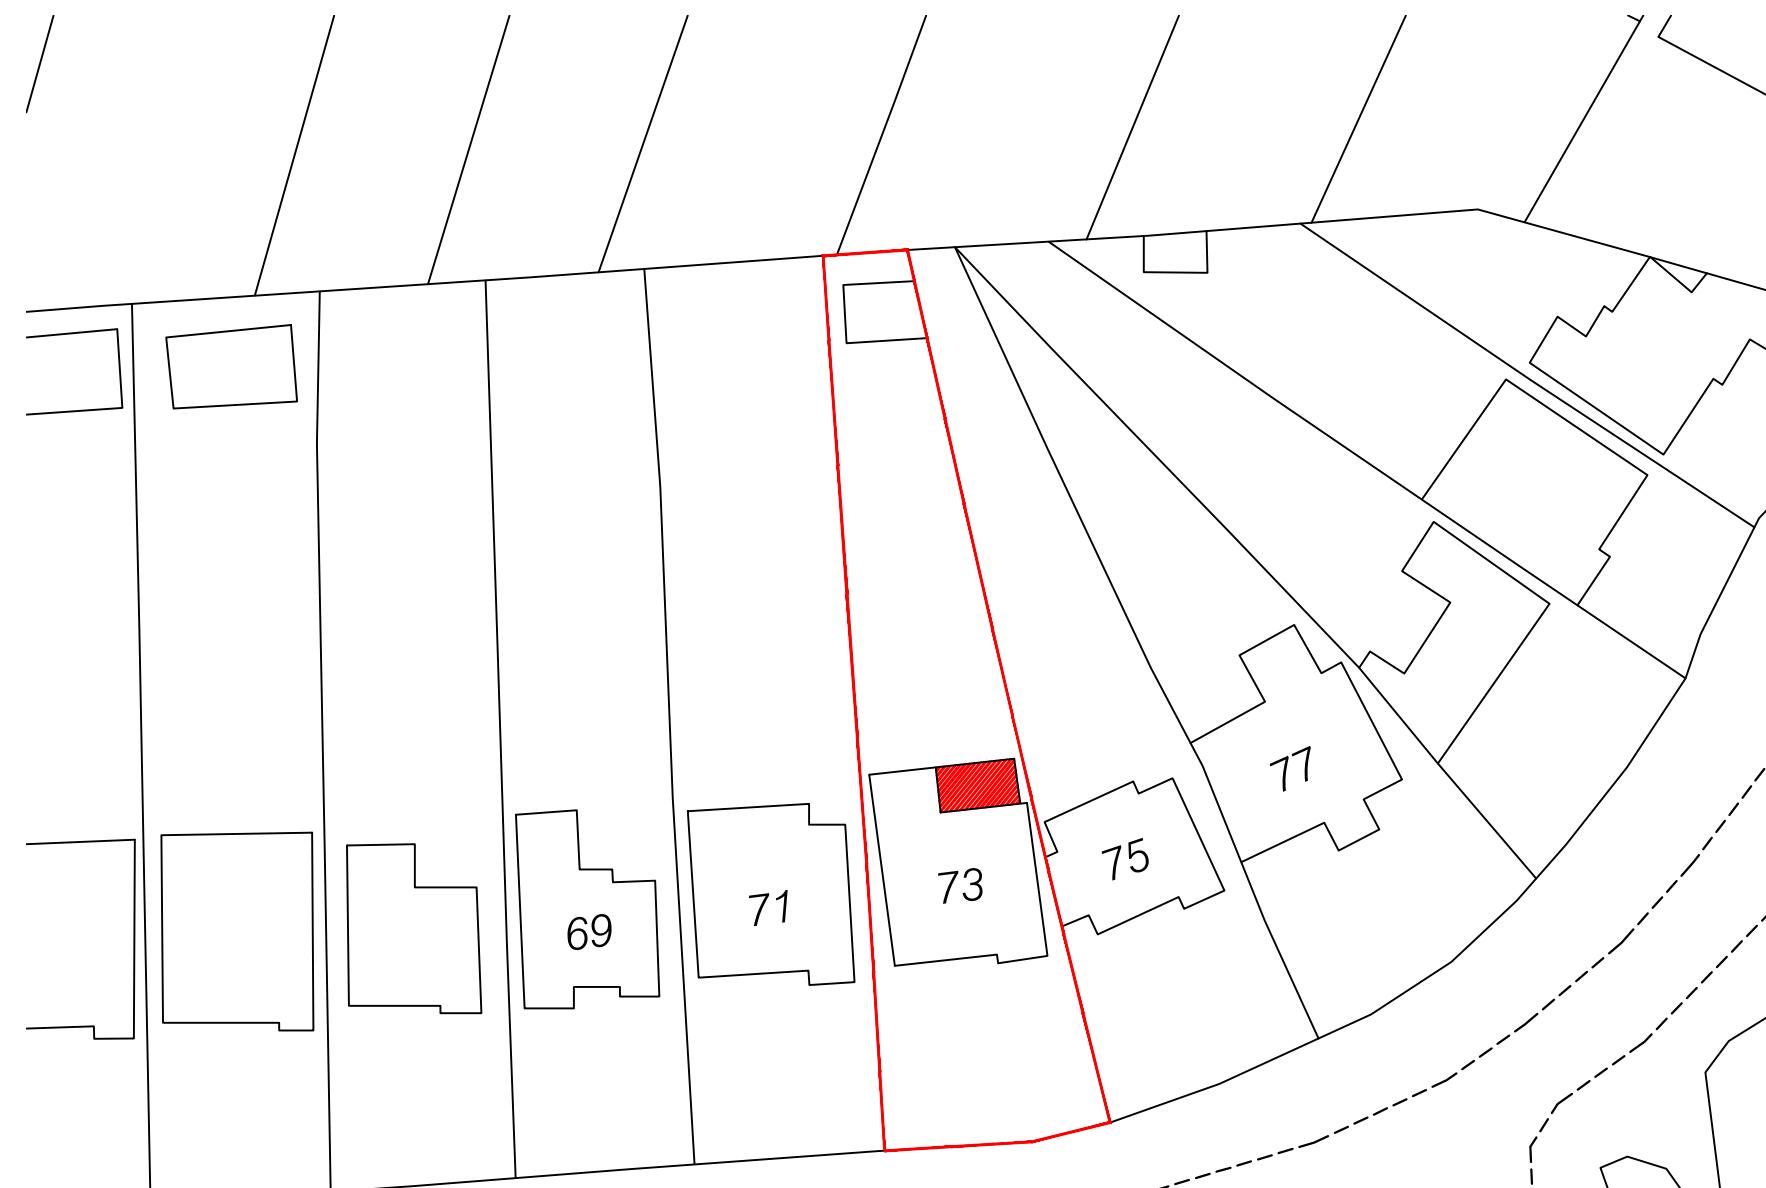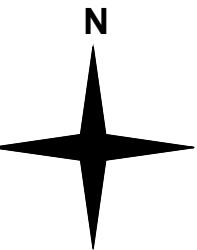



WARREN ROAD



Scale 1:500  
1:500  
10m 0 10m 20m 30m 40m 50m

Issue	Notes	Drawn	Date
<b>Express Plans</b>			
Suite 12, 29 Belmont Road, Uxbridge, UB8 1QS Tel: 07375 455206 Email: info@expressplans.co.uk			
Client Mr&Mrs. James 73 Warren Road Ickenham UB10 8AD			
Drawing Title <b>BLOCK PLAN</b>			
Scale 1:500	Date 19/08/21	Checked AZ	Drawn By AZ
Drawing Number <b>D08</b>		Revision	

NOTES  
THIS DRAWING IS FOR PLANNING USE ONLY,  
STRUCTURE AND BUILDING CONTROL  
APPROVAL IS REQUIRED BEFORE  
COMMENCEMENT OF ANY BUILDING  
WORKS. DO NOT REPRODUCE THIS  
DRAWING WITHOUT PERMISSION, THIS  
DRAWING IS SUBJECT TO COPYRIGHT .

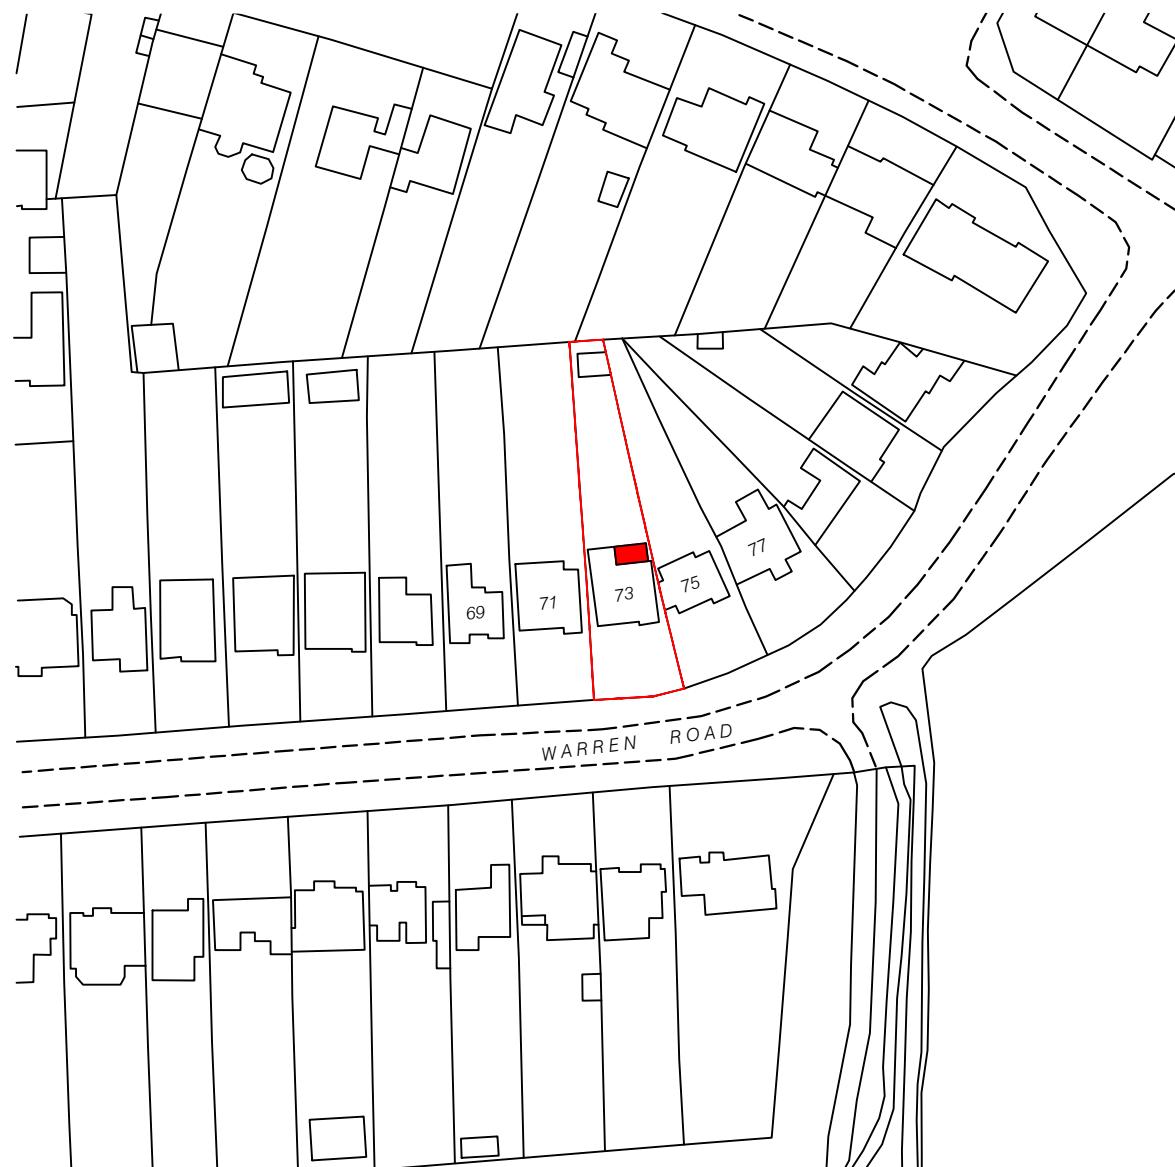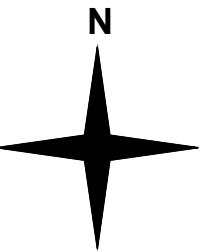

1:1250

Scale 1:1250 25m 0 25m 50m 75m 100m 125m

Issue	Notes	Drawn	Date
<b>Express Plans</b>			
Suite 12, 29 Belmont Road, Uxbridge, UB8 1QS Tel: 07375 455206 Email: info@expressplans.co.uk			
Client Mr&Mrs. James 73 Warren Road Ickenham UB10 8AD			
Drawing Title <b>SITE PLAN</b>			
Scale 1:1250	Date 19/08/21	Checked AZ	Drawn By AZ
Drawing Number <b>D09</b>			Revision