



0
5
10



SECOND
GIA: 160m²

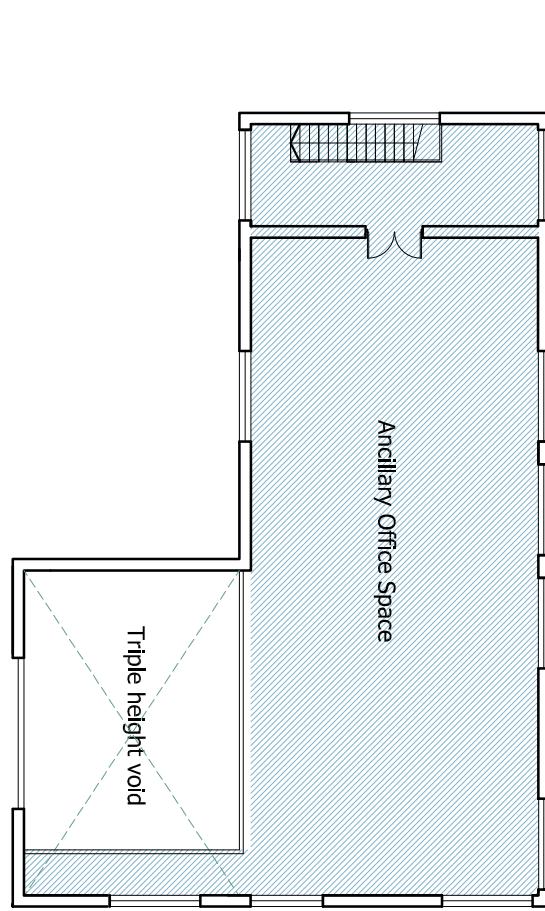

GROUND
GIA: 206m²

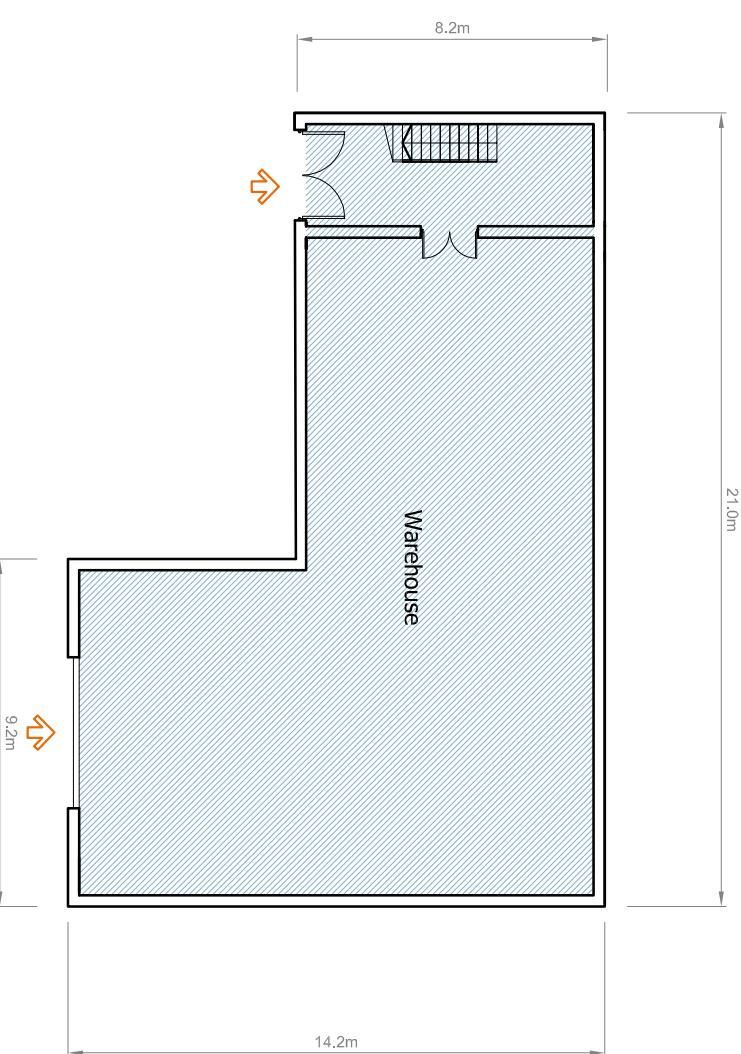

FIRST
GIA: 160m²

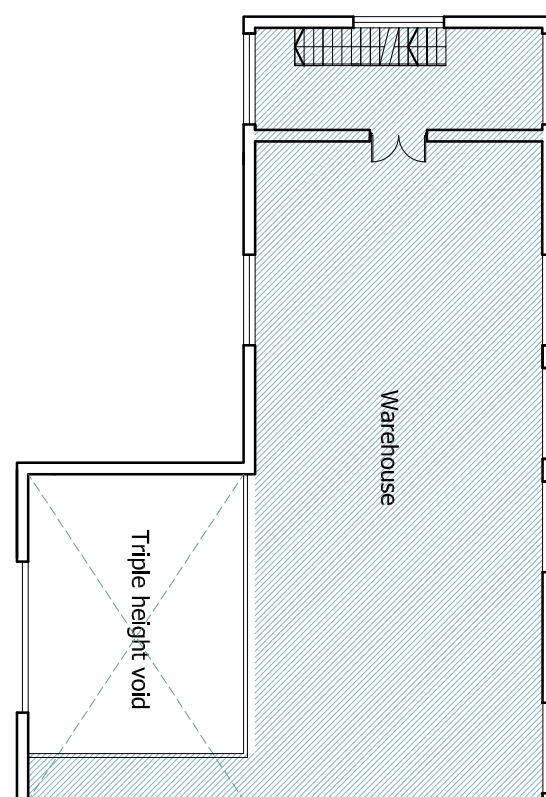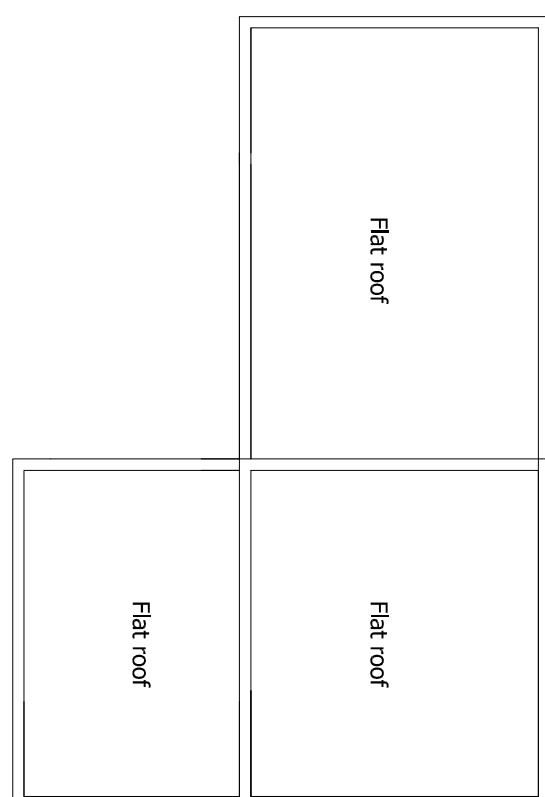

ROOF

**Granville House,
Wallingford Road,
Uxbridge UB8 2RW**
PROPOSED FLOOR PLANS

Scale 1:200 at A3
Drawing No. CMR / P25 / 05