
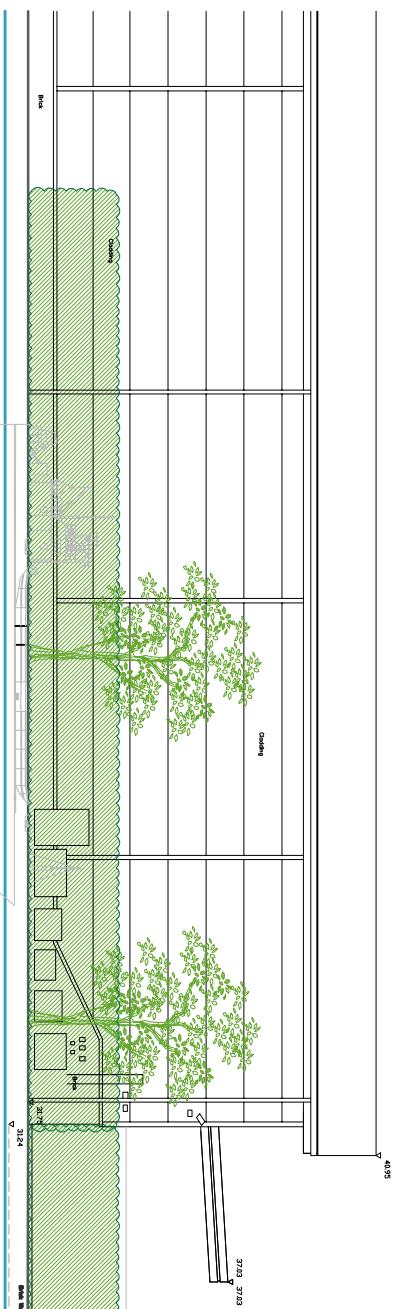


MATERIALS
Red brickwork
Silver cladding panel system
Aluminium windows and doors


**Granville House,
Wallingford Road,
Uxbridge UB8 2RW**
**EXISTING AND PROPOSED
EAST ELEVATION (TO CANAL)**
Scale 1:200 at A3
Drawing No. CMR / P25 / 06 Rev. A

Granville House

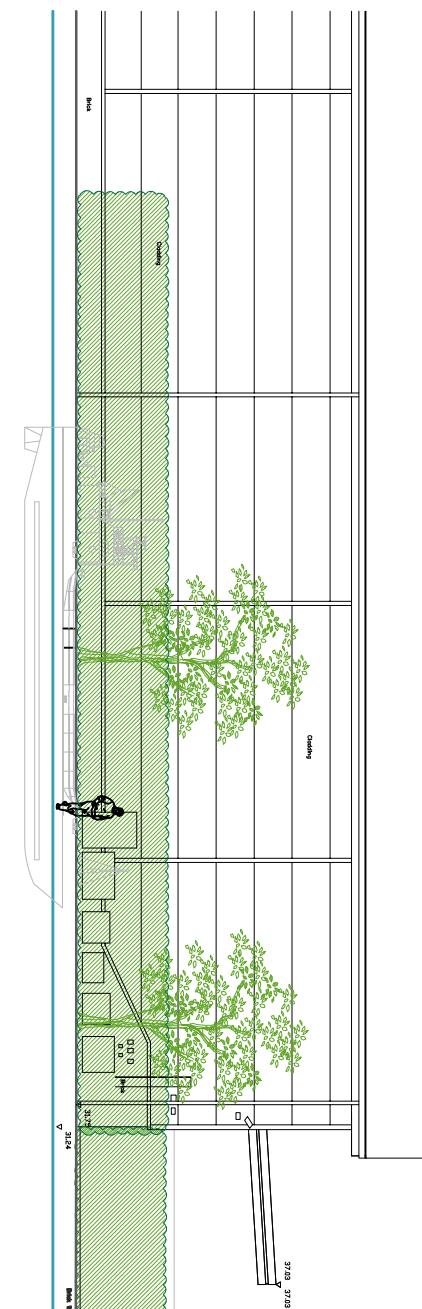

Granville House

Proposed building

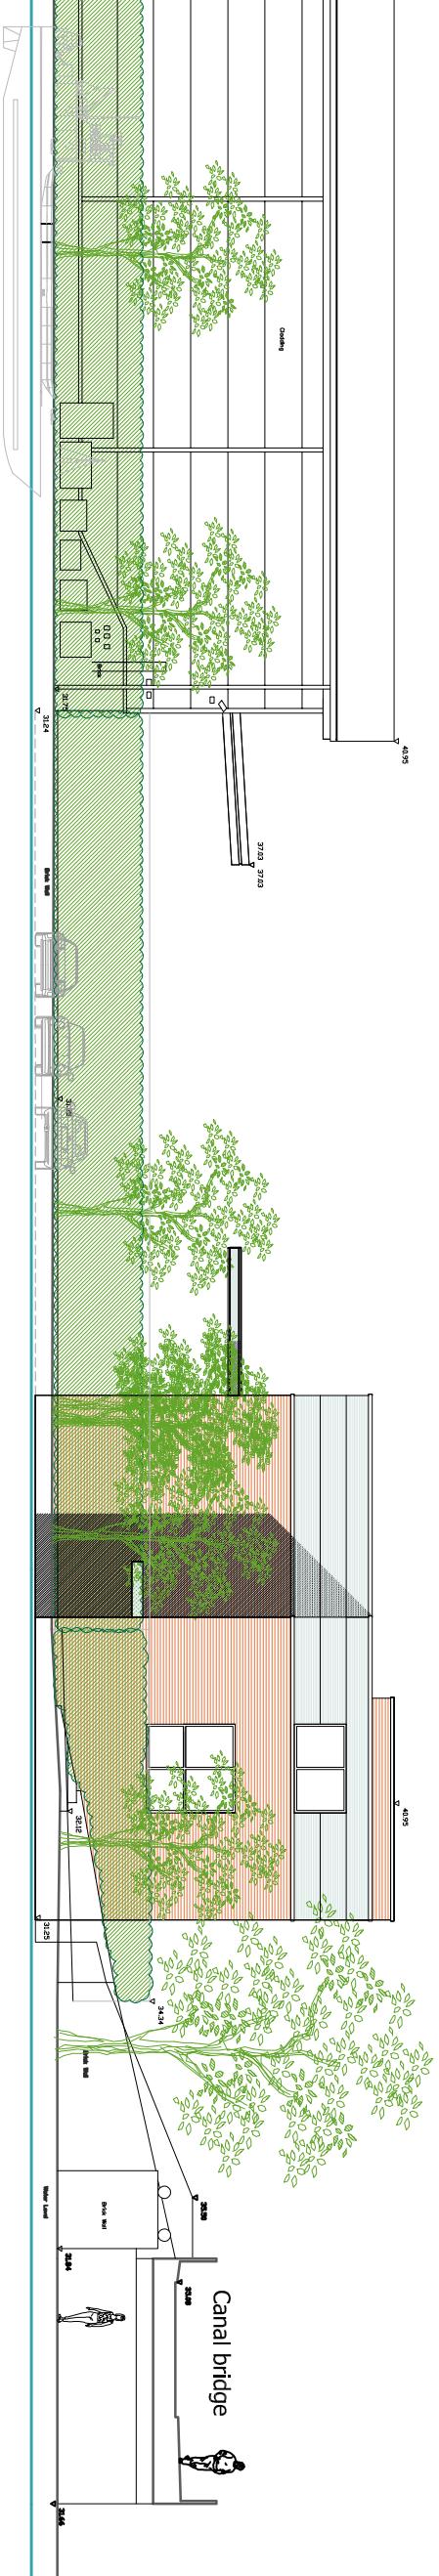

0
5
10