




- NOTES
- Dimensions are not to be scaled from this drawing by contractors. The contractor is requested to check all dimensions before the work started.
 - Report any discrepancies to the client or architect before undertaking the work described in the drawings.
 - Dimensions are approximate site dimensions and are to be verified by the contractor on site before any fabrication/site works i.e foundations etc occur
 - Contractor is responsible for all temporary propping to existing structure

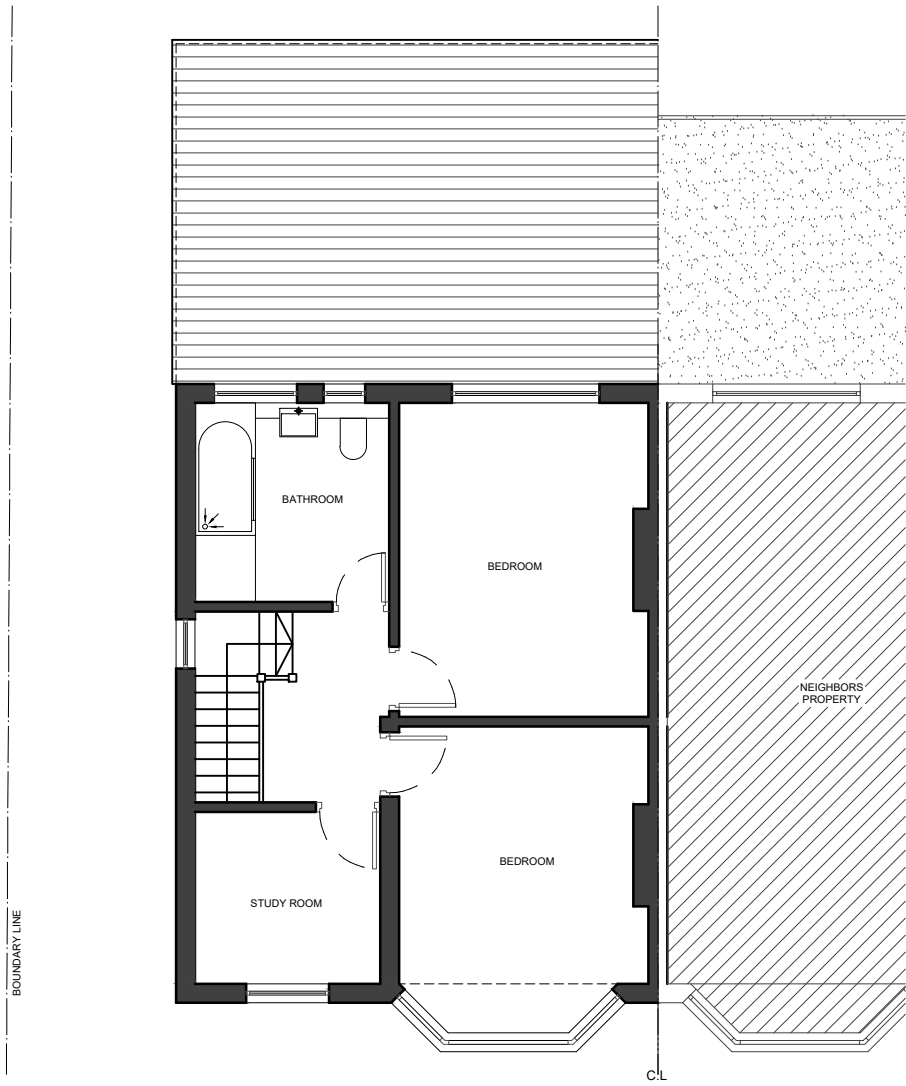

01 - FIRST FLOOR PLAN

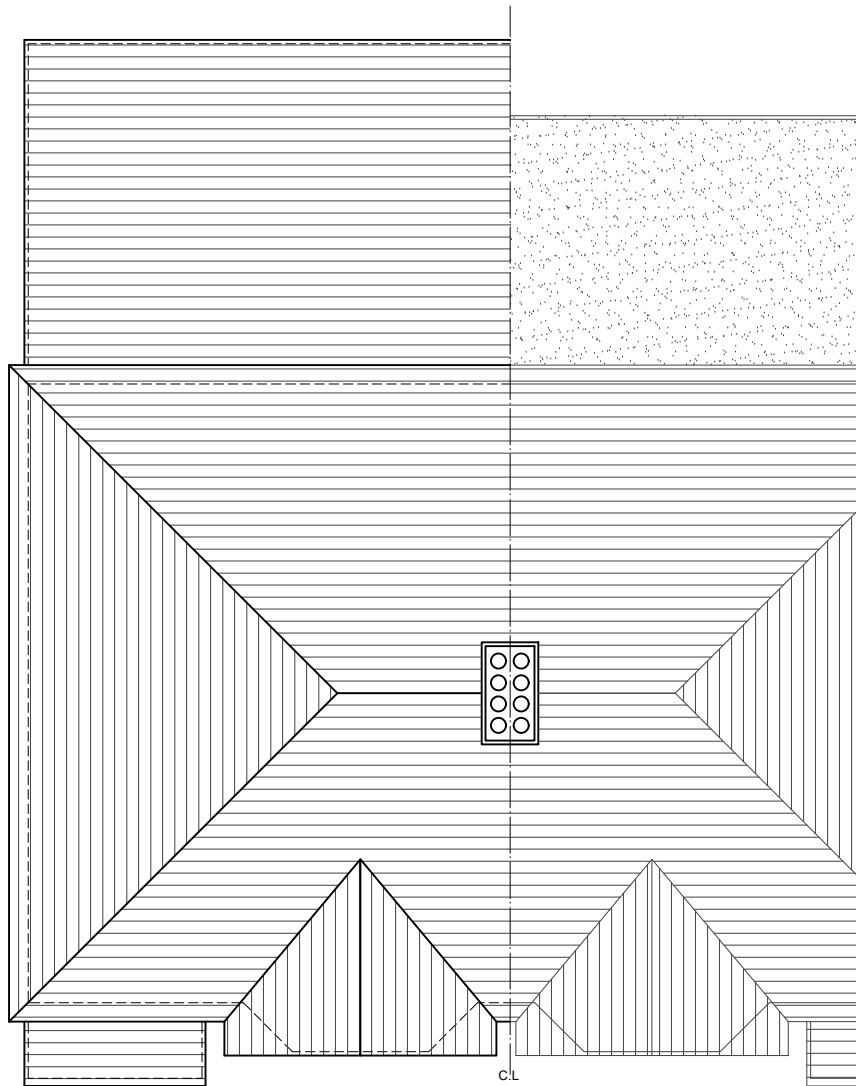

02 - ROOF PLAN

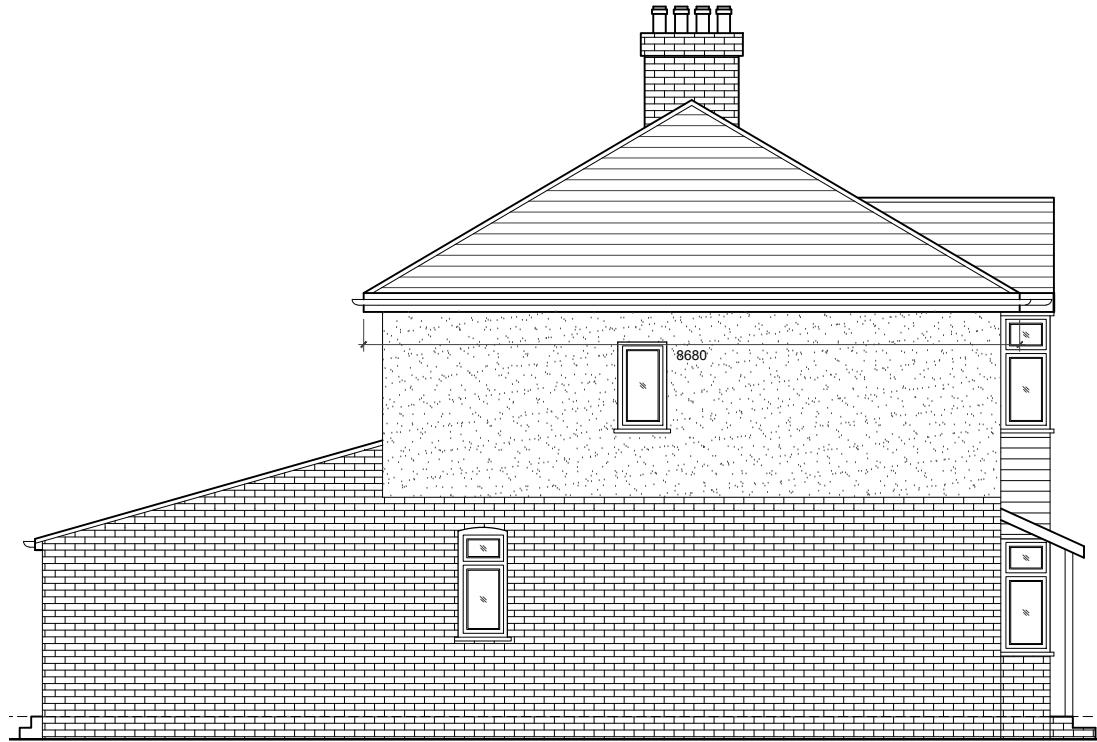

05 - SIDE ELEVATION



03 - REAR ELEVATION



04 - FRONT ELEVATION

0 1 2m 3 4 5m

Scale

REVISIONS			
NO.	DESCRIPTION	DATE	BY

**LAWFULNESS
CERTIFICATE**

DE ARCHITECTURAL CONSULT.LTD

M: 07869580774, 07883602259
E: design.endeavour@gmail.com

Project
17 DELLFIELD CRESCENT COWLEY UXBRIDGE
LONDON, UB8 2ET

Title
EXISTING PLANS & ELEVATIONS

Scale 1:100@A3	Drawn MZ	Approved	Date MAY 23
Job No. DAC-169/23	Drawing No. PD-17DC-02	Rev. -	