



NOTES


- Dimensions are not to be scaled from this drawing by contractors. The contractor is requested to check all dimensions before the work started.
- Report any discrepancies to the client or architect before undertaking the work described in the drawings.
- Dimensions are approximate site dimensions and are to be verified by the contractor on site before any fabrication/site works i.e. foundations etc occur.
- Contractor is responsible for all temporary propping to existing structure.

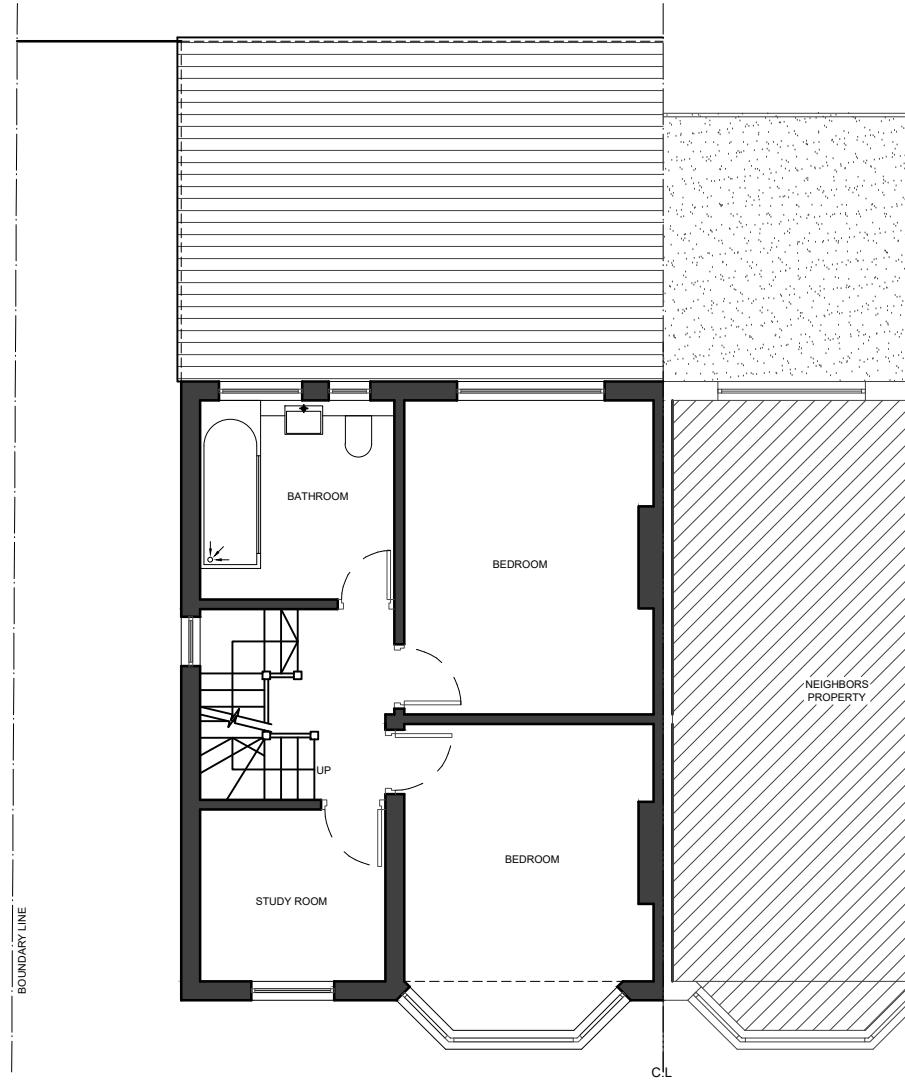

01 - FIRST FLOOR PLAN

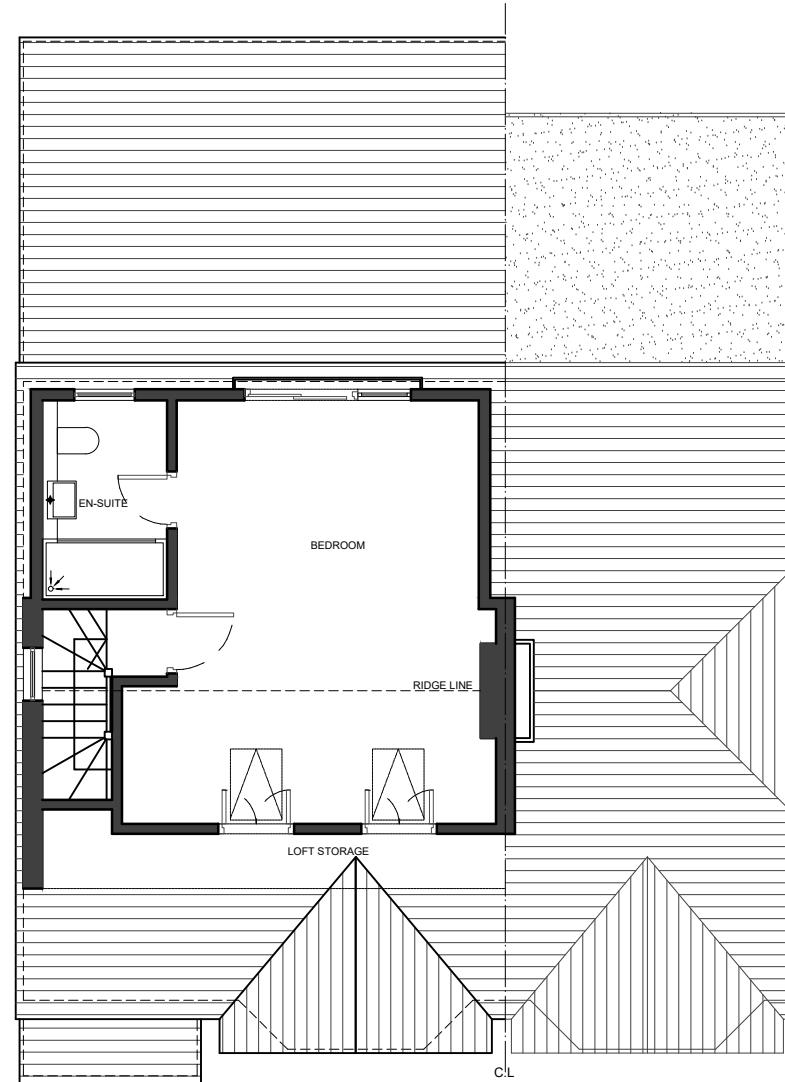

02 - LOFT FLOOR PLAN

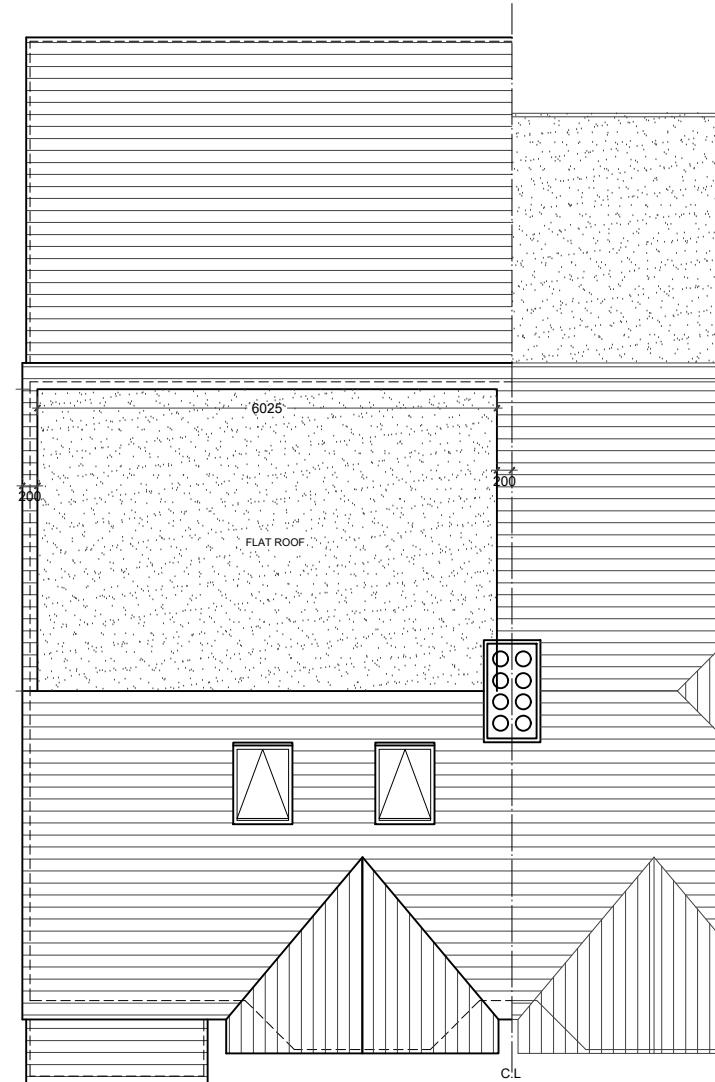

03 - ROOF PLAN

REVISIONS			
NO.	DESCRIPTION	DATE	BY

**LAWFULNESS  
CERTIFICATE**

DE ARCHITECTURAL CONSULT.LTD  
M: 07869580774, 07883602259  
E: design.endeavour@gmail.com

Project  
17 DELLFIELD CRESCENT COWLEY UXBRIDGE  
LONDON, UB8 2ET

Title  
PROPOSED PLANS

Scale 1:100@A3	Drawn MZ	Approved	Date MAY 23
Job No. DAC-169/23	Drawing No. PD-17DC-03	Rev.	-