

THE **MARKET** DESIGN & BUILD

A TRUE DESIGN & BUILD COMPANY

320 High Street
Harlington, Hayes,
Middlesex,
UB3 5DU

t:0203 432 5269

www.themarketdesignbuild.com
info@themarketdesignbuild.com

General Notes:

Copyright The Market Design & Build. No implied licence exists. This drawing should not be used to calculate areas for the purposes of valuation. Do not scale this drawing. All dimensions to be checked on the site by the contractor and such dimensions to be their responsibility. All work must comply with relevant British Standards and Building Regulations requirements. Drawing errors and omissions to be reported to the architect. To be read in conjunction with Architect's specification and other consultant information. All fixed furniture drawn is for guidance only. Refer to separate drawings and schedules.

Drawing Status:

PLANNING

Project Name
240049 16 Hillside Road, HA6 1QA

Clients Name
Vip Thankey

Drawing Title Block Plan

Description
Loft conversion and side extension

Scale
1:500@A3 Date
SEPT 2024 Drawn By
PS

Drawing Number


Issue Date Checked Revision
11/12/2024 GT P1

Block Plan Existing

1 : 50

Block Plan Proposed

1 : 500

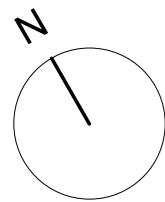

THE **MARKET** DESIGN & BUILD

A TRUE DESIGN & BUILD COMPANY

320 High Street
Harlington, Hayes,
Middlesex,
UB3 5DU

0203 432 5269

www.themarketdesignbuild.com
info@themarketdesignbuild.com

General Notes:

Copyright The Market Design & Build. No implied licence exists. This drawing should not be used to calculate areas for the purposes of valuation. Do not scale this drawing. All dimensions to be checked on the site by the contractor and such dimensions to be their responsibility. All work must comply with relevant British Standards and Building Regulations requirements. Drawing errors and omissions to be reported to the architect. To be read in conjunction with Architect's specification and other consultant information. All fixed furniture drawn is for guidance only. Refer to separate drawings and schedules.

Drawing Status:

PLANNING

Project Name
240049 16 Hillside Road, HA6 1QA

Clients Name
Wip Thankey


Drawing Title
First Floor

Description
Loft conversion and side
extension

Scale Date Drawn By
1:100@A3 SEPT 2024 PS


Drawing Number

Issue Date
11/12/2024

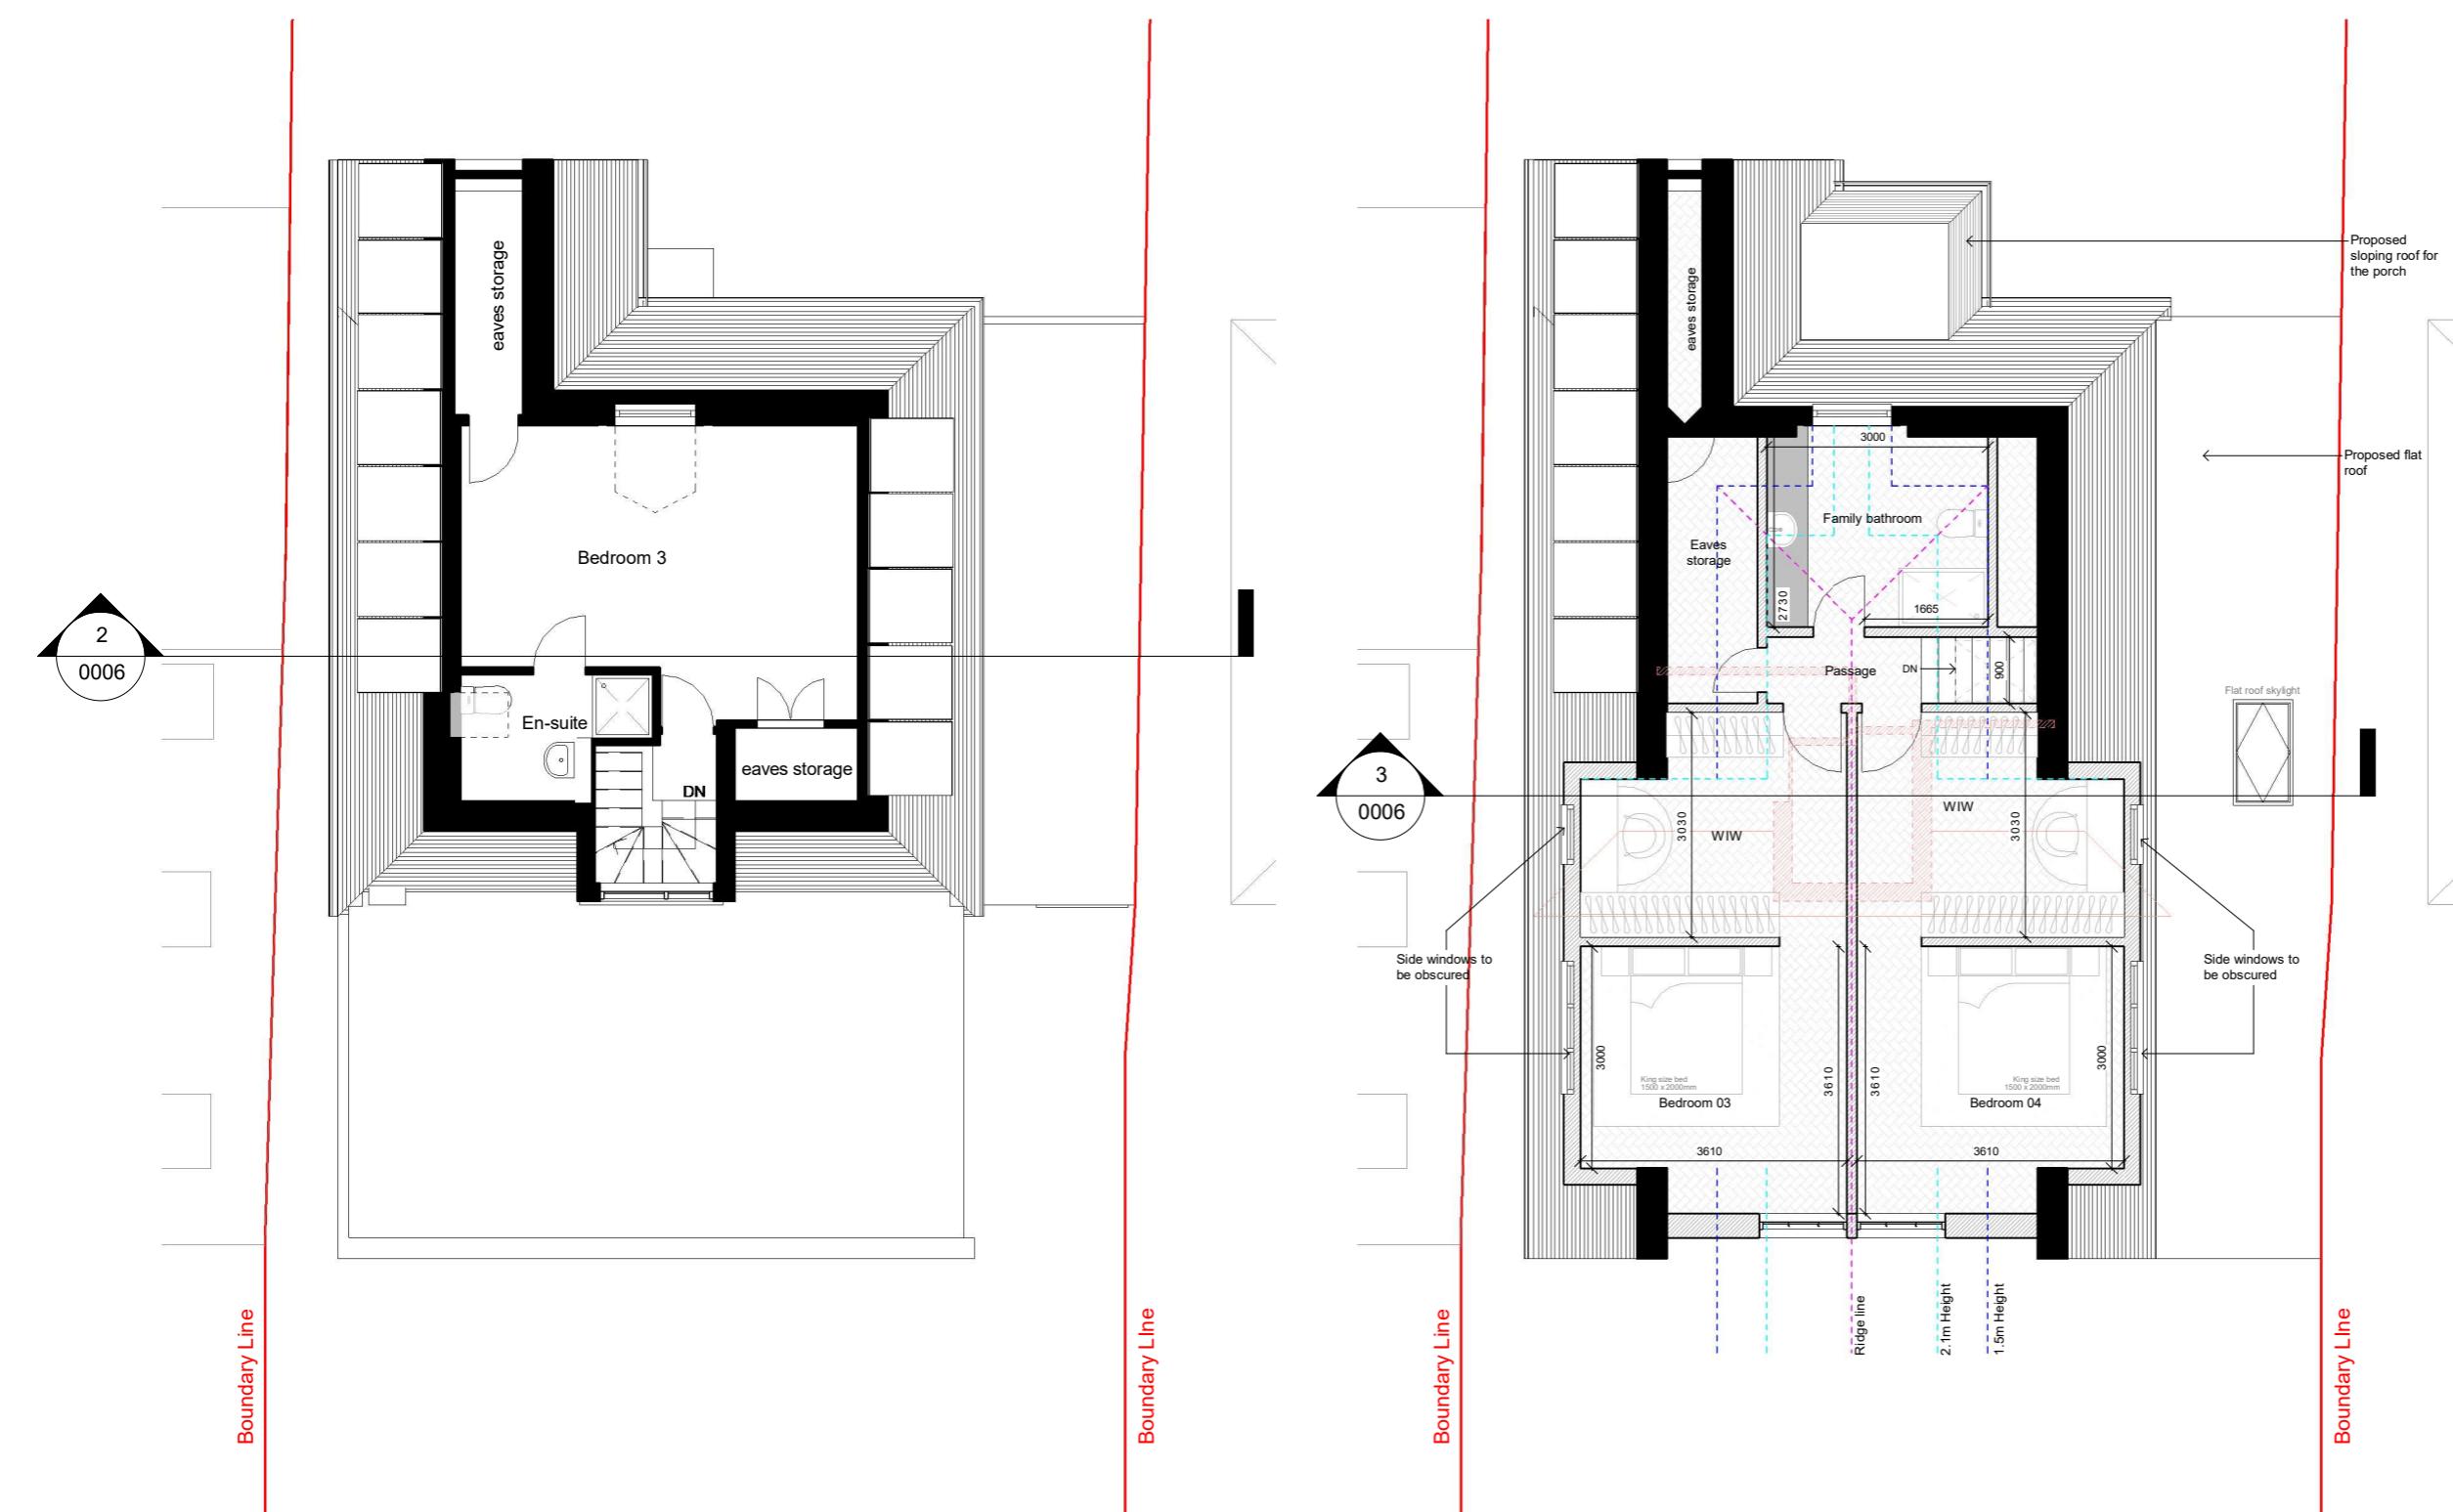


01 F.F Existing

1 : 10

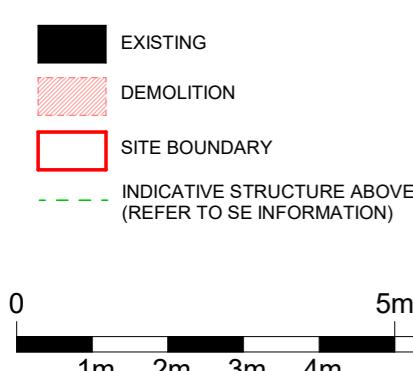

*All dimensions are approximate only have been added for information purposes only.
Dimensions should be checked prior to construction or manufacture*

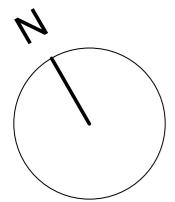

02 Roof Existing

1 : 10

Boundary Line

02 Roof Proposed

1 : 100

*All dimensions are approximate only have been added for information purposes only.
Dimensions should be checked prior to construction or manufacture.*

THE **MARKET** DESIGN & BUILD

A TRUE DESIGN & BUILD COMPANY

320 High Street
Harlington, Hayes,
Middlesex,
UB3 5DU

t:0203 432 5269

www.themarketdesignbuild.com
info@themarketdesignbuild.com

General Notes:

Copyright The Market Design & Build. No implied licence exists. This drawing should not be used to calculate areas for the purposes of valuation. Do not scale this drawing. All dimensions to be checked on the site by the contractor and such dimensions to be their responsibility. All work must comply with relevant British Standards and Building Regulations requirements. Drawing errors and omissions to be reported to the architect. To be read in conjunction with Architect's specification and other consultant information. All fixed furniture drawn is for guidance only. Refer to separate drawings and schedules.

Drawing Status:

PLANNING

Project Name
240049 16 Hillside Road. HA6 1QA

Clients Name
Wip Thankey

Drawing Title
Roof Plans

Description
Loft conversion and side
extension

Scale
1:100@A3 Date
SEPT 2024 Drawn By
PS

Drawing Number

240049-PL-D 0005
Issue Date
11/12/2024
Checked
GT
Revision
P1

320 High Street
Harlington, Hayes,
Middlesex,
UB3 5DU

t:0203 432 5269

www.themarketdesignbuild.com
info@themarketdesignbuild.com

General Notes:

Copyright The Market Design & Build. No implied licence exists. This drawing should not be used to calculate areas for the purposes of valuation. Do not scale this drawing. All dimensions to be checked on the site by the contractor and such dimensions to be their responsibility. All work must comply with relevant British Standards and Building Regulations requirements. Drawing errors and omissions to be reported to the architect. To be read in conjunction with Architect's specification and other consultant information. All fixed furniture drawn is for guidance only. Refer to separate drawings and schedules.

Drawing Status:

PLANNING


Project Name
40049 16 Hillside Road, HA6 1QA

lients Name
Tip Thankey

Drawing Title Section 1


escription
oft conversion and side
xtension

cale :100@A3	Date OCT 2024	Drawn By PS
Drawing Number 40049-PL-D 0006		
Issue Date 1/12/2024	Checked GT	Revision P1

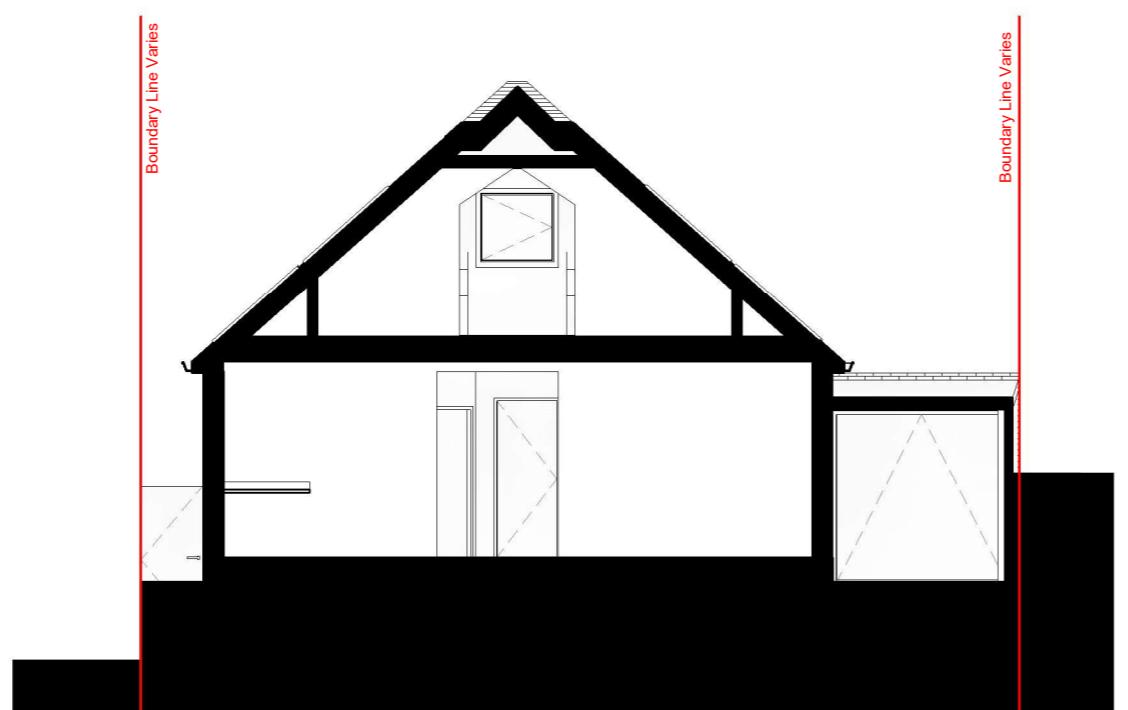

Section Existing

1:100

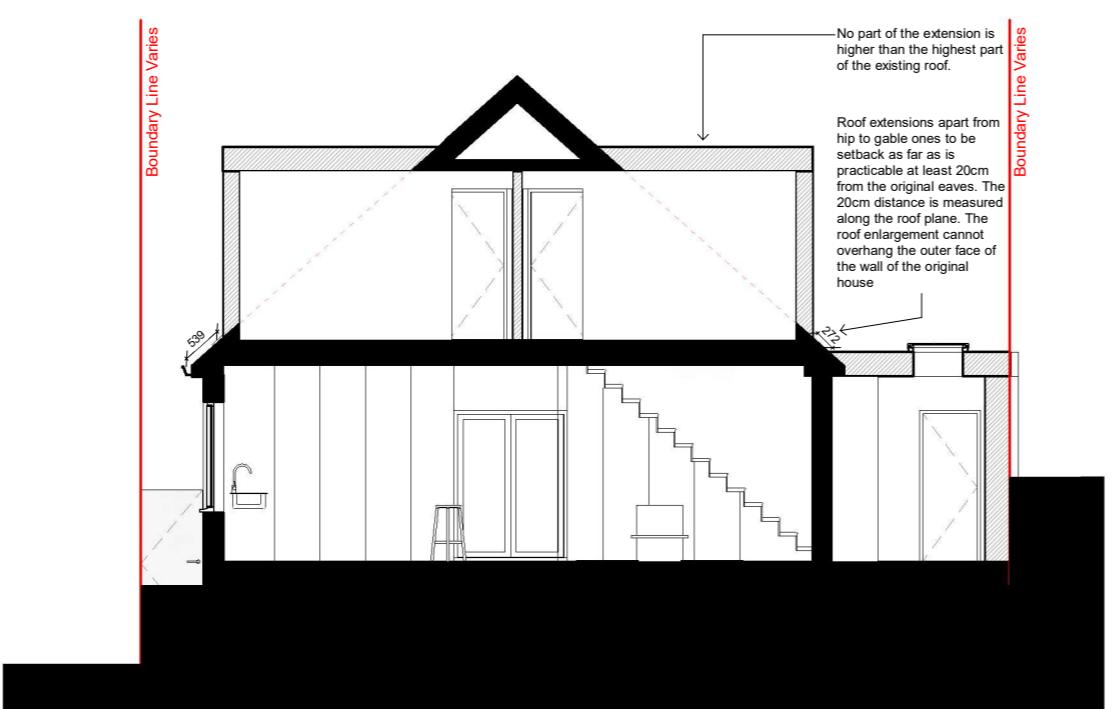

Section Proposed

1 : 100

A horizontal number line representing distance in meters. The line starts at 0 and ends at 10m. It is marked with tick marks at 1m, 2m, 3m, 4m, 5m, 6m, 7m, 8m, and 9m. The segments between these points are labeled below the line. The segments from 0 to 1m, 2m to 3m, 4m to 5m, 6m to 7m, 8m to 9m, and 9m to 10m are shaded black. The segments from 1m to 2m, 3m to 4m, 5m to 6m, 7m to 8m, and 8m to 9m are white.

All dimensions are approximate only have been added for information purposes only.
Dimensions should be checked prior to construction or manufacture.




Front elevation - Existing

1 : 100



Front elevation - Proposed

1 : 100

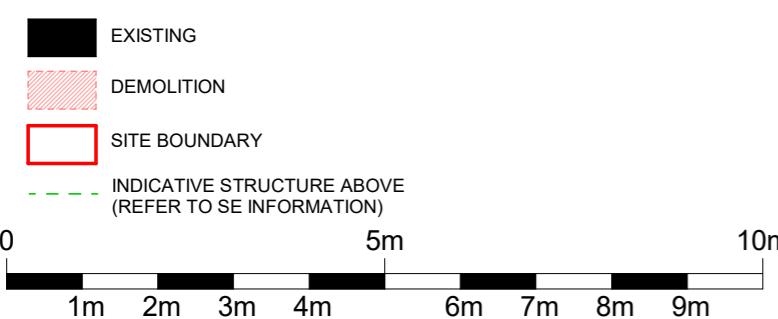

*All dimensions are approximate only have been added for information purposes only.
Dimensions should be checked prior to construction or manufacture*

General Notes:

Copyright The Market Design & Build. No implied licence exists. This drawing should not be used to calculate areas for the purposes of valuation. Do not scale this drawing. All dimensions to be checked on the site by the contractor and such dimensions to be their responsibility. All work must comply with relevant British Standards and Building Regulations requirements. Drawing errors and omissions to be reported to the architect. To be read in conjunction with Architect's specification and other consultant information. All fixed furniture drawn is for guidance only. Refer to separate drawings and schedules.

Drawing Status:

PLANNING

Rev.	Description	by	Date
P1	Planning	PS	11/12/2024

Project Name
240049 16 Hillside Road, HA6 1QA

Clients Name
Vip Thankey

Drawing Title
Rear Elevation

Description
Loft conversion and side extension

Scale 1:100@A3 Date OCT 2024 Drawn By PS

Drawing Number
240049-PL-D 0009

Issue Date 11/12/2024 Checked GT Revision P1





Rear elevation- Existing

1 : 100



Rear elevation- Proposed

1 : 100

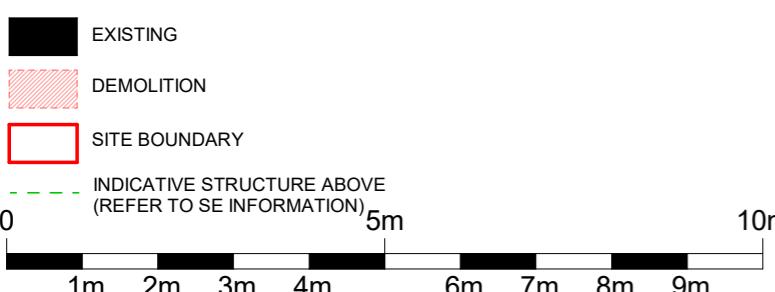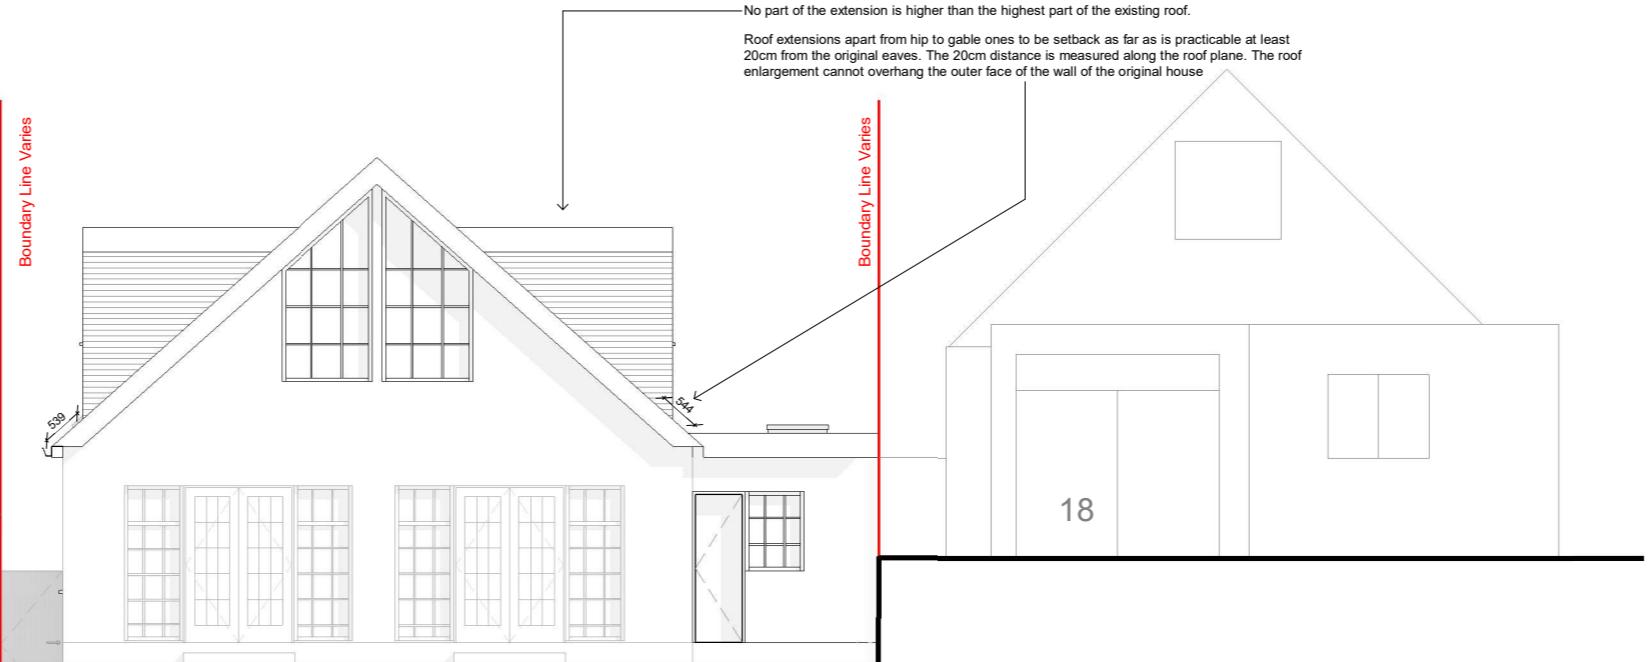

All dimensions are approximate only have been added for information purposes only.
Dimensions should be checked prior to construction or manufacture

320 High Street
Harlington, Hayes,
Middlesex,
UB3 5DU

THEORETICAL

www.themarketdesignbuild.com
info@themarketdesignbuild.com

General Notes:

Copyright The Market Design & Build. No implied licence exists. This drawing should not be used to calculate areas for the purposes of valuation. Do not scale this drawing. All dimensions to be checked on the site by the contractor and such dimensions to be their responsibility. All work must comply with relevant British Standards and Building Regulations requirements. Drawing errors and omissions to be reported to the architect. To be read in conjunction with Architect's specification and other consultant information. All fixed furniture drawn is for guidance only. Refer to separate drawings and schedules.

Drawing Status:

PLANNING

Project Name
240049 16 Hillside Road, HA6 1QA

Clients Name
Wip Thankey

Drawing Title
Side Elevation 1

Description
Loft conversion and side
extension

Scale Date Drawn By
1:100@A3 OCT 2024 PS

Drawing Number



240049-PL-D 0010

Side elevation 1 - Existing

1 : 100

Side elevation 1 - Proposed

1 : 100

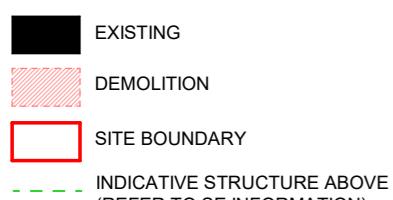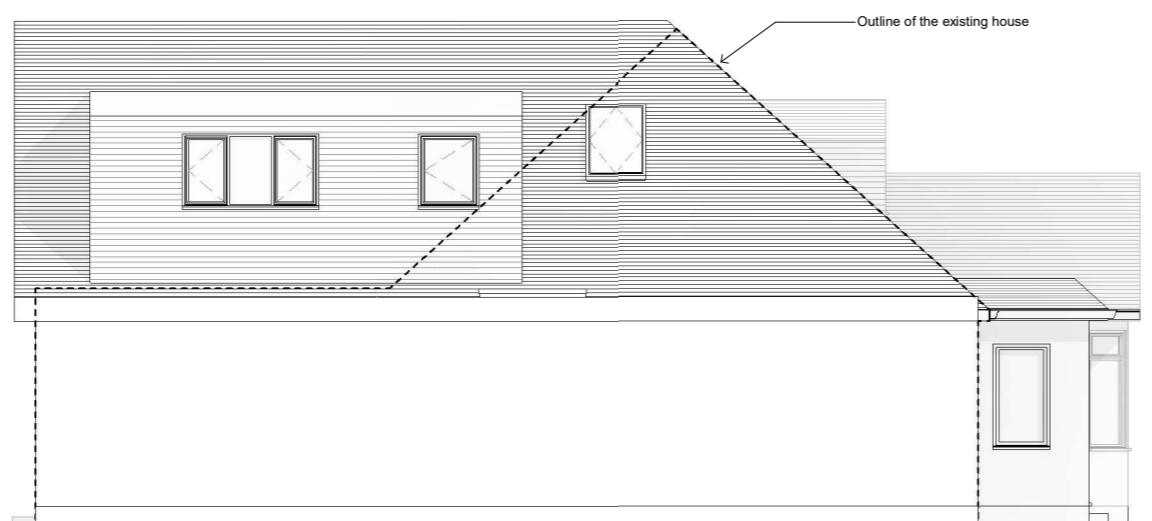

*All dimensions are approximate only have been added for information purposes only.
Dimensions should be checked prior to construction or manufacture.*

