


Plotted: 11.10.2022 2022.10.11 4:39:21 PM By: Smith, Ben (Reading)  
ORIGINAL SHEET - BOA2 I:\50733 - st. andrew's park. uxbridge\transport\drawings\cad\dwg\wip\332110601\_5500\_SK003.p01

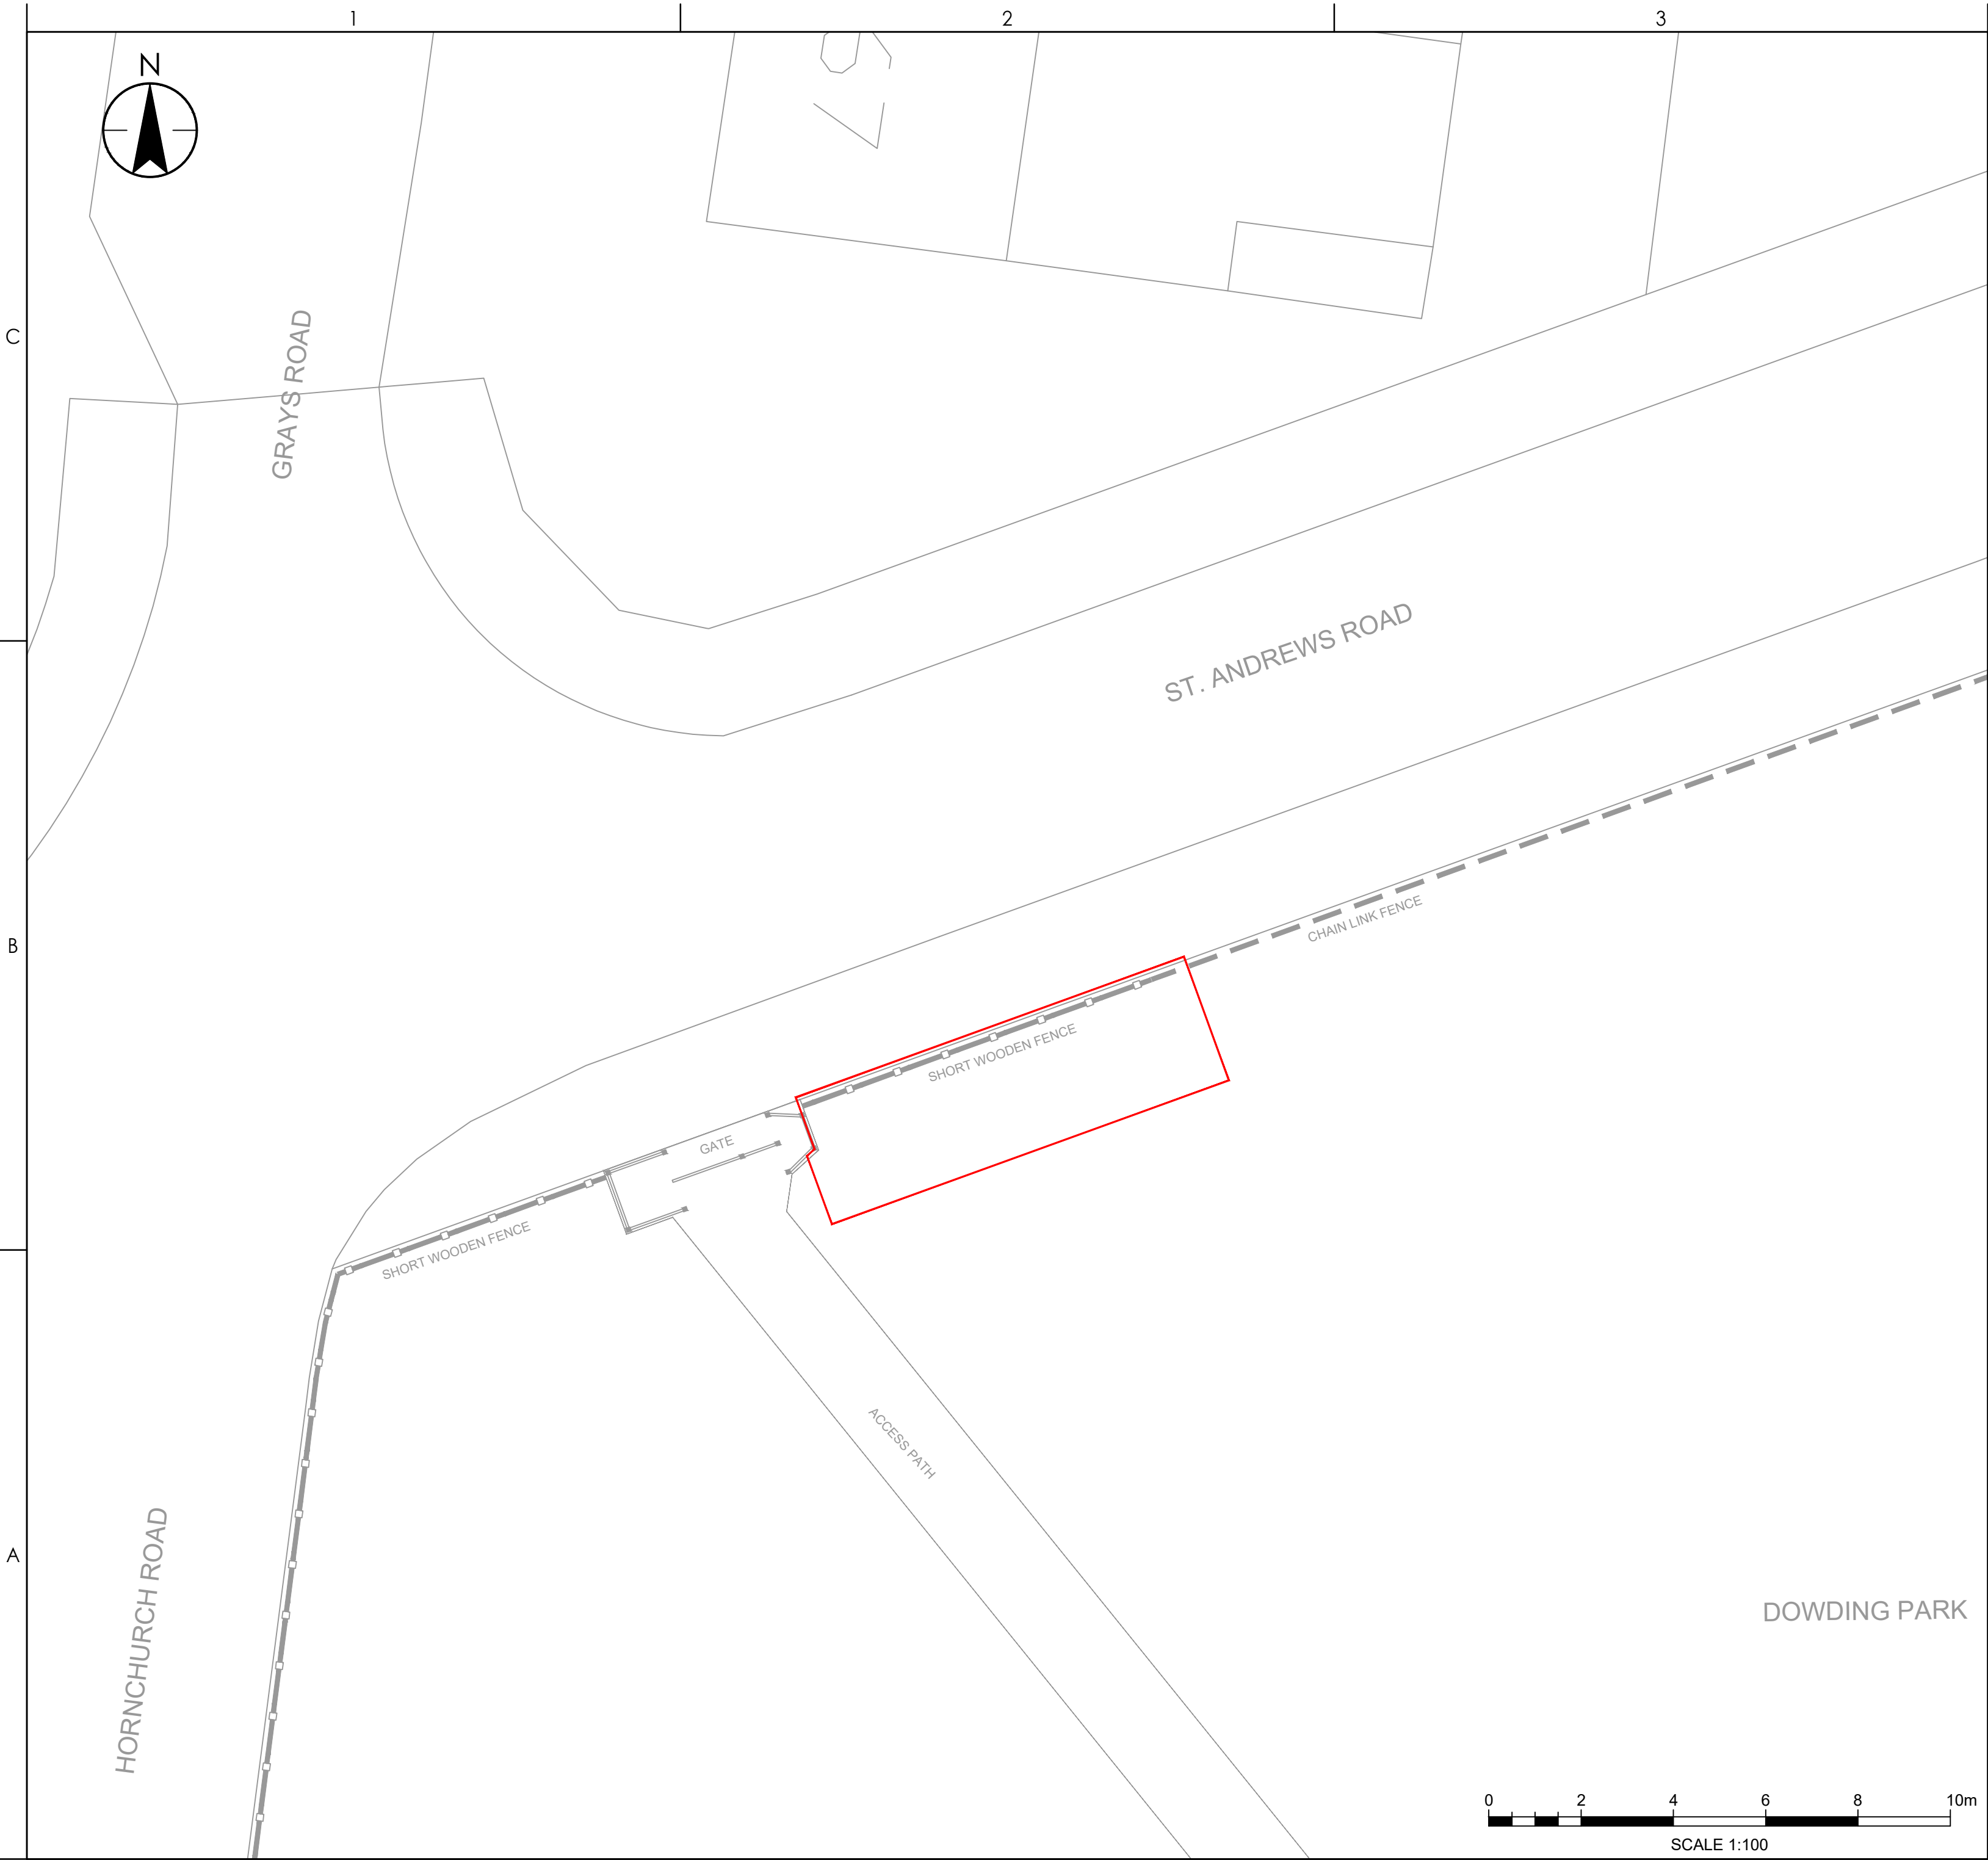

Stantec UK Limited  
READING  
Caversham Bridge House, Waterman Place, Reading,  
Berkshire RG1 8DN  
Tel: +44 1189 500 761  
www.stantec.com/uk

Copyright Reserved

The Contractor shall verify and be responsible for all dimensions. DO NOT scale the drawing  
- any errors or omissions shall be reported to Stantec without delay.  
The Copyrights to all designs and drawings are the property of Stantec. Reproduction or  
use for any purpose other than that authorized by Stantec is forbidden.

Notes

KEY:  
APPLICATION BOUNDARY

P01 - UPDATED LAYOUT	BS	BT	2022.10.11
Issued/Revision	By	Appd	YYYY.MM.DD
	BS	BS	BT
	Dwn.	Dsgn.	Chkd.
			2022.10.11
			YYYY.MM.DD

Issue Status

FOR INFORMATION

This document is suitable only for the  
purpose noted above.  
Use of this document for any other  
purpose is not permitted.

Client/Project Logo



Client/Project  
ST MODWEN PROPERTIES

ST. ANDREWS PARK

UXBRIDGE, UNITED KINGDOM

Title  
PROPOSED LOCATION FOR SANTANDER  
BIKE HIRE SCHEME - EXISTING SITE PLAN

Project No. 332110601	Scale 1:100
Revision P01	Drawing No. 332110601_5500_SK003