


All measurements are to be checked on-site for validation and authenticity with layouts indicative only

No amendments or copies are to be produced without prior consent from Rapleys LLP. Do not scale from drawing

Ref	Date	Revision

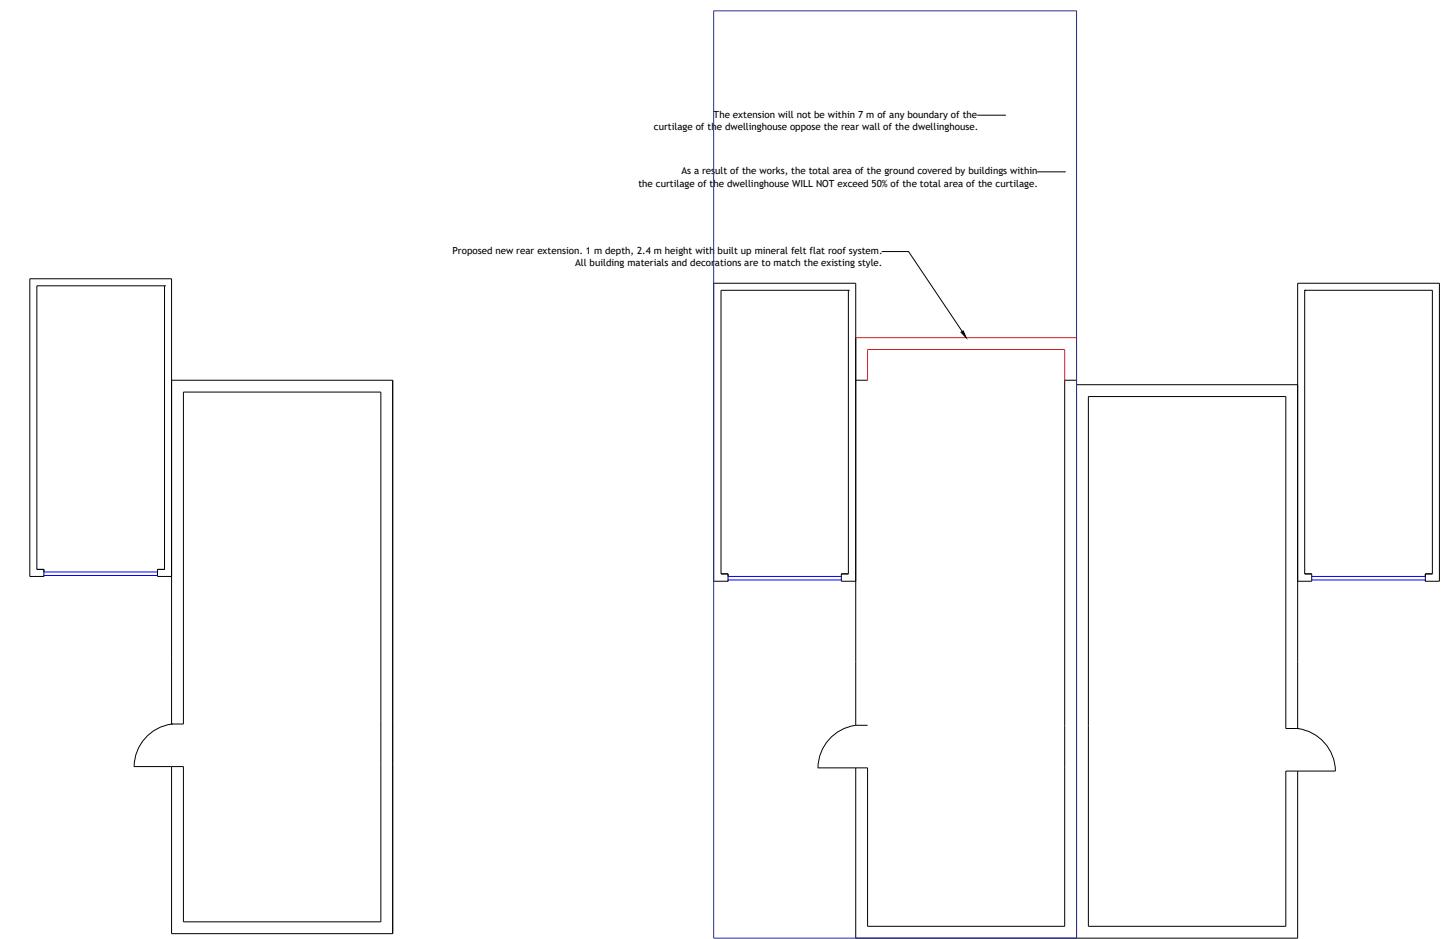

14 Thompson Road
Existing Floor plan

14 Thompson Road
Proposed Floor plan

15 Thompson Road

Legend:

— Site plan outline

Client
Annington Homes

Job Title
Annington Homes Site,
Grays Rd, Uxbridge,
London, UB10 0QZ

Drawing Title
Existing & Proposed Floor
Layout

Scale Size Date Drawn
1:100 A3 April 2023 DH

RAPLEYS

RAPLEYS LLP
33 Jermyn Street,
LONDON SW1Y 6DN
Tel: 0370 777 6292
www.rapleys.com

DRAWING NO. - 23-00093 - FP - 001

14 Thompson Road - Floor Plan Scale: 1:100 @ A3

