
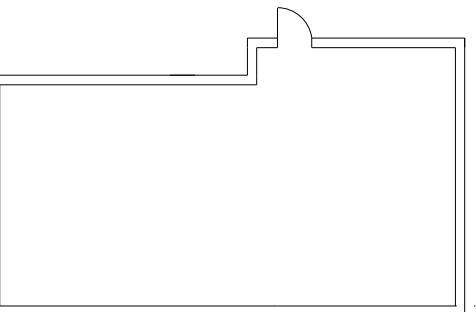



All measurements are to be checked on-site for validation and authenticity with layouts indicative only

No amendments or copies are to be produced without prior consent from Rapleys LLP. Do not scale from drawing

Ref Date Revision

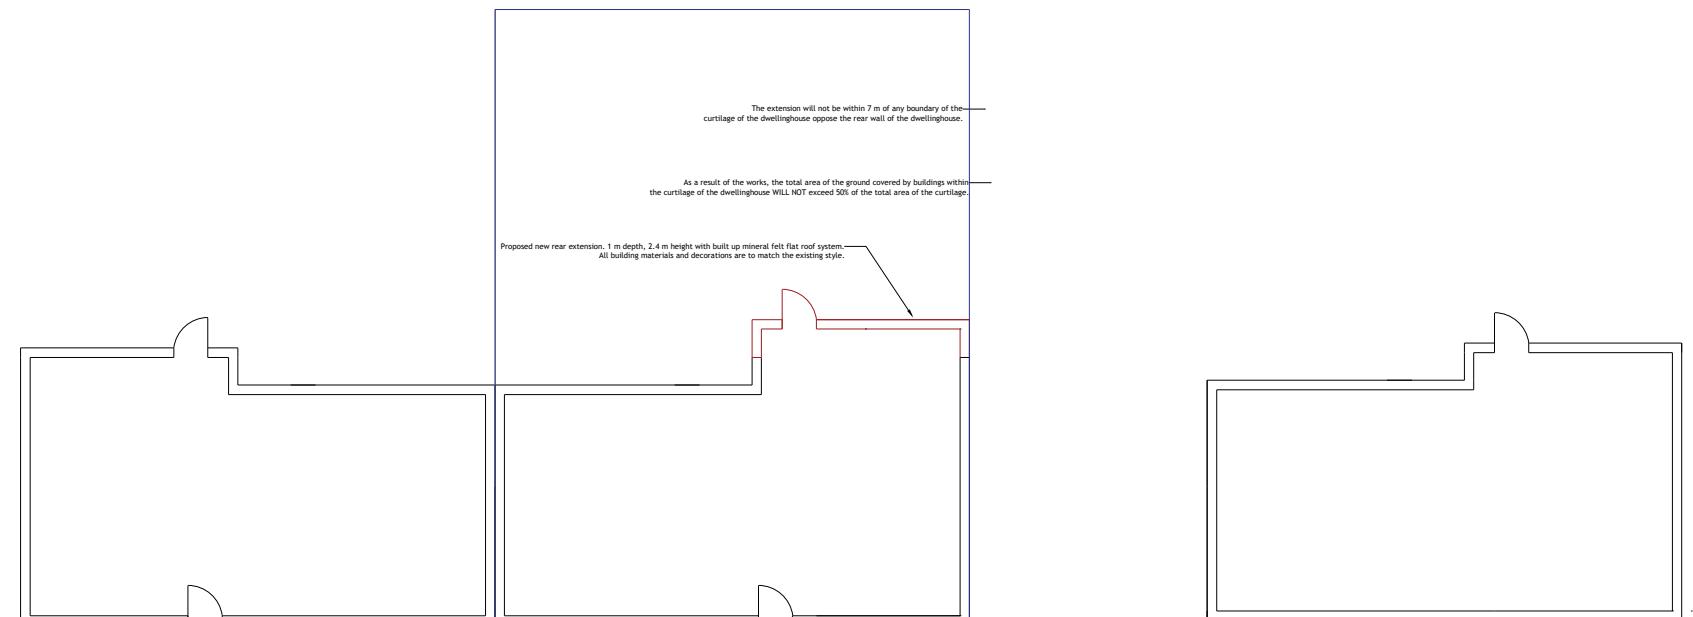

### 3 Thompson Road - Floor Plan Scale: 1:200 @ A3

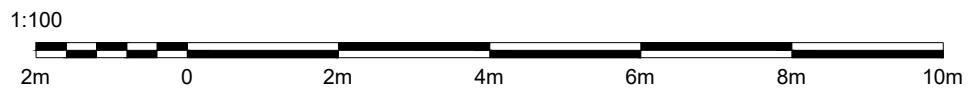

Client  
Annington Homes

Job Title  
Annington Homes Site,  
Grays Rd, Uxbridge,  
London, UB10 0QZ

Drawing Title  
Existing & Proposed Floor  
Layout

Scale Size Date Drawn  
1:200 A3 April 2023 DH

**RAPLEYS**

RAPLEYS LLP  
33 Jermyn Street,  
LONDON SW1Y 6DN  
Tel: 0370 777 6292  
[www.rapleys.com](http://www.rapleys.com)

DRAWING NO. - 23-00093 - FP - 002