


All measurements are to be checked on-site for validation and authenticity with layouts indicative only

No amendments or copies are to be produced without prior consent from Rapleys LLP. Do not scale from drawing

Ref	Date	Revision

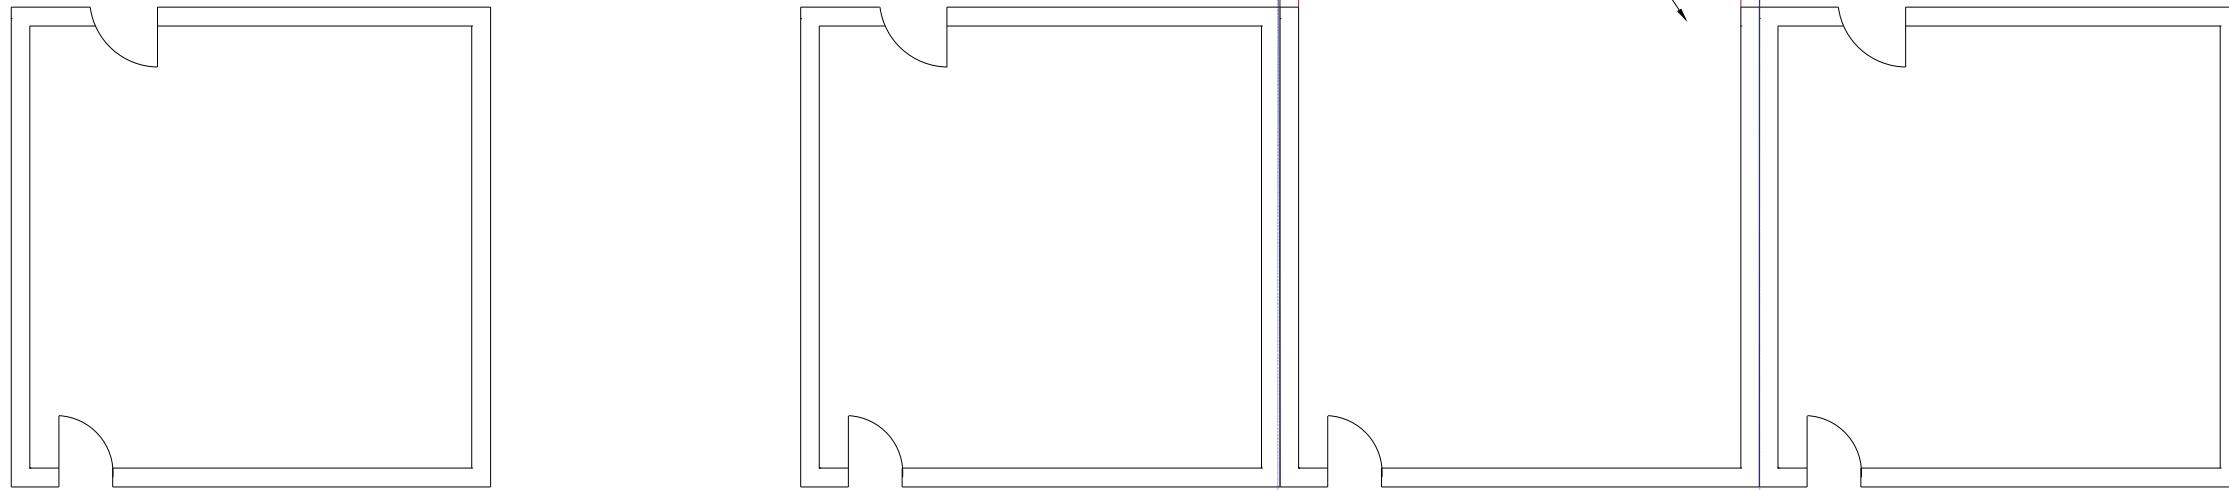

**8 Thompson Road
Existing Floor plan**

9 Thompson Road

**8 Thompson Road
Proposed Floor Plan**

7 Thompson Road

Legend:

Site plan outline

Client
Annington Homes

Job Title
Annington Homes Site,
Grays Rd, Uxbridge,
London, UB10 0QZ

Drawing Title
Existing & Proposed Floor
Layout

Scale 1:100 Size A3 Date April 2023 Drawn DH

RAPLEYS

RAPLEYS LLP
33 Jermyn Street,
LONDON SW1Y 6DN
Tel: 0370 777 6292
www.rapleys.com

DRAWING NO. - 23-00093 - FP - 003

8 Thompson Road - Floor Plan Scale: 1:100 @ A3

