



All measurements are to be checked on-site for validation and authenticity with layouts indicative only

No amendments or copies are to be produced without prior consent from Rapleys LLP. Do not scale from drawing


Ref	Date	Revision

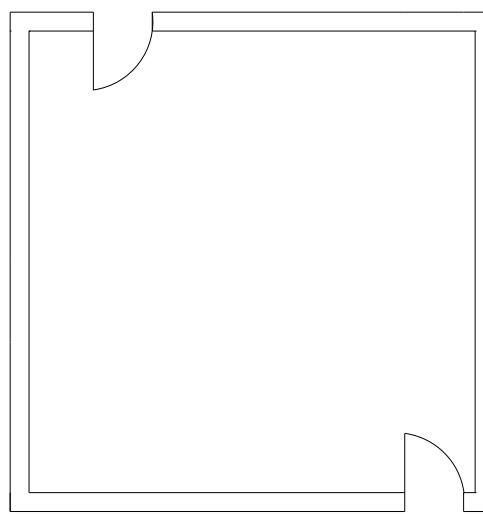


39 Grays Road
Existing Floor plan

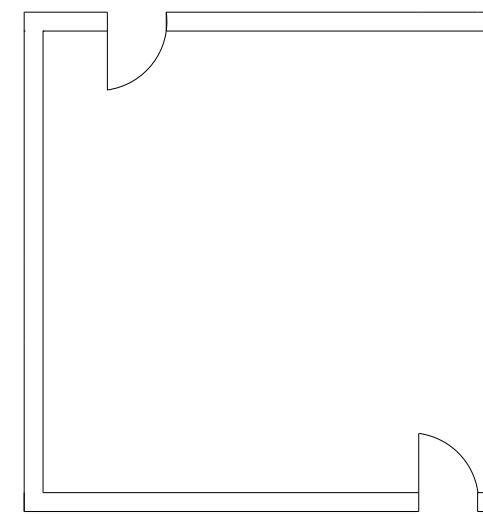

38 Grays Road

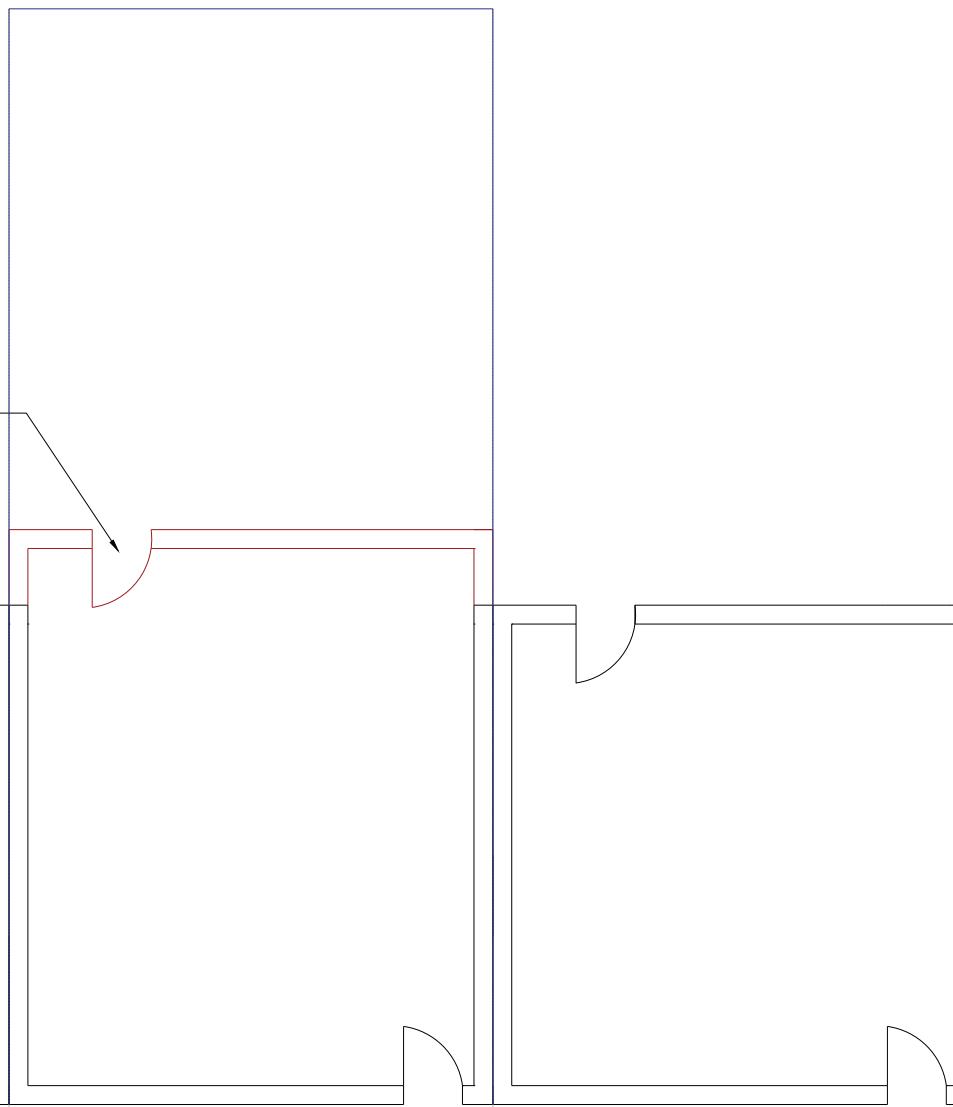

39 Grays Road
Proposed Floor plan

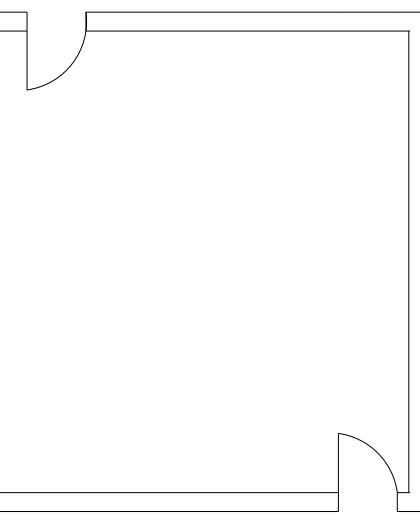


40 Grays Road

Legend:

Site plan outline

39 Grays Road- Floor Plan Scale: 1:100 @ A3

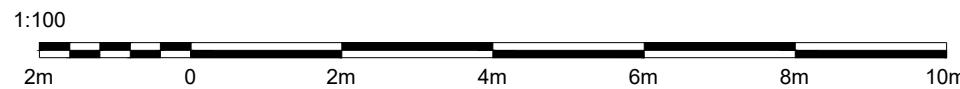

Client
Annington Homes

Job Title
Annington Homes Site,
Grays Rd, Uxbridge,
London, UB10 0QZ

Drawing Title
Existing & Proposed Floor
Layout

Scale Size Date Drawn
1:100 A3 April 2023 DH

RAPLEYS

RAPLEYS LLP
66 St James Street,
London SW1A 1NE
Tel: 0370 777 6292
www.rapleys.com

DRAWING NO. - 23-00093 - FP - 201
Rev A