



All measurements are to be checked on-site for validation and authenticity with layouts indicative only

No amendments or copies are to be produced without prior consent from Rapleys LLP. Do not scale from drawing

Ref	Date	Revision

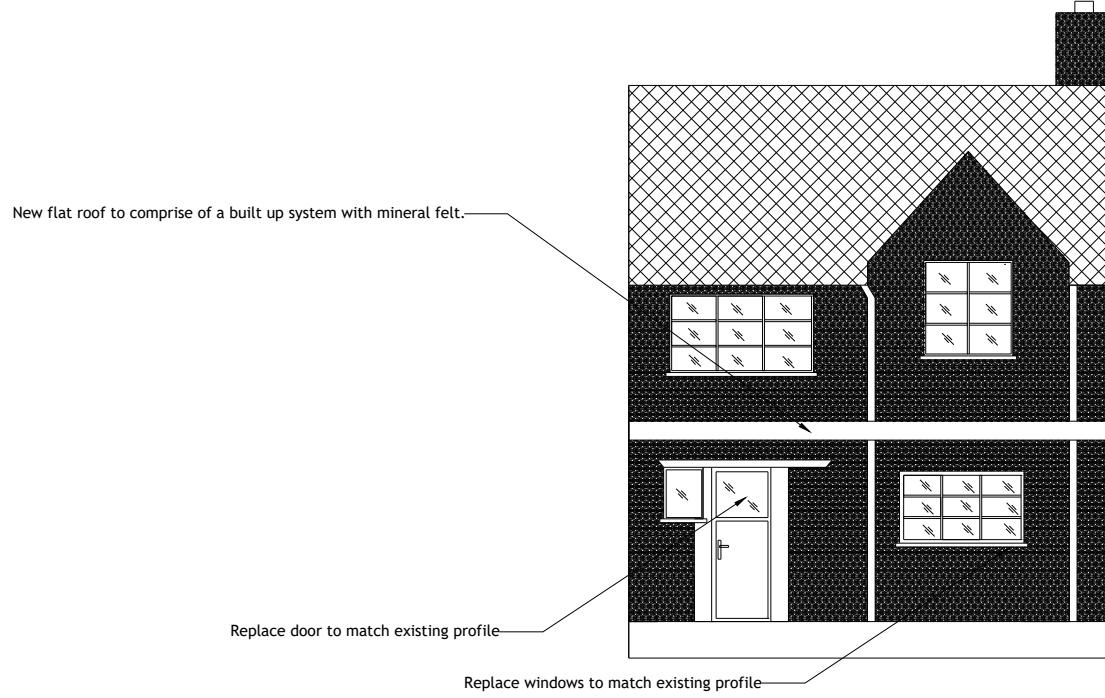

Proposed Rear Elevation

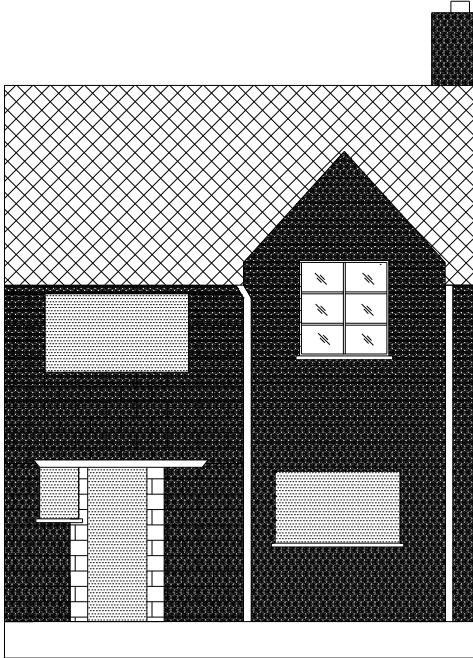

Existing Rear Elevation

39 Grays Road - Rear Elevation Scale: 1:100 @ A3



Client
Annington Homes

Job Title
Annington Homes Site,
Grays Rd, Uxbridge,
London, UB10 0QZ

Drawing Title
Existing & Proposed Rear Elevation

Scale Size Date Drawn
1:100 A3 April 2023 DH

RAPLEYS

RAPLEY'S LLP
66 St James Street,
London SW1A 1NE
Tel: 0370 777 6292
www.rapleys.com

DRAWING NO. - 23-00093 - GR RE -
202 Rev A