


All measurements are to be checked on-site for validation and authenticity with layouts indicative only

No amendments or copies are to be produced without prior consent from Rapleys LLP. Do not scale from drawing

Ref	Date	Revision

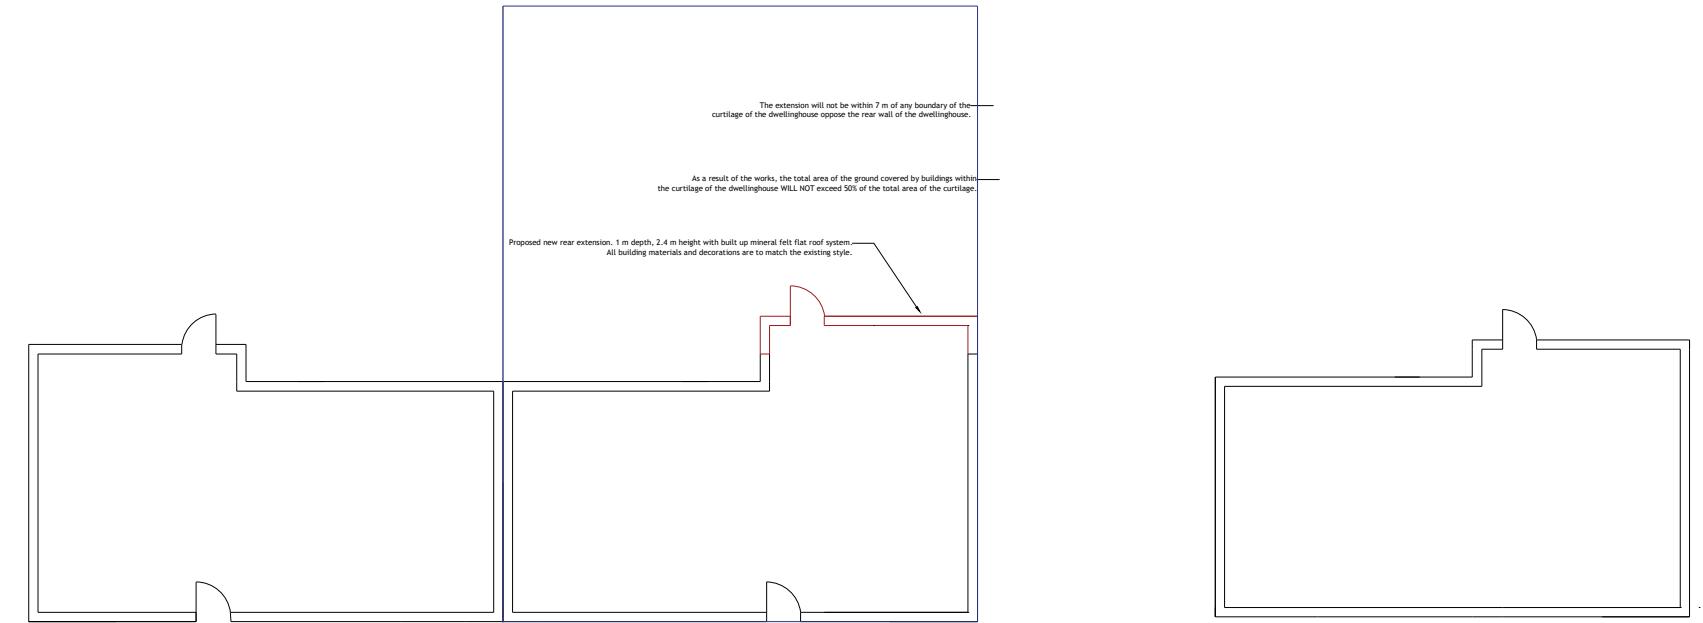

4 Thompson Road

3 Thompson Road
Proposed Floor
plan

3 Thompson Road
Existing Floor plan

Legend:

Site plan outline

Client
Annington Homes

Job Title
Annington Homes Site,
Grays Rd, Uxbridge,
London, UB10 0QZ

Drawing Title
Existing & Proposed Floor
Layout

Scale Size Date Drawn
1:200 A3 April 2023 DH

RAPLEYS

RAPLEYS LLP
66 St James Street,
London SW1A 1NE
Tel: 0370 777 6292
www.rapleys.com

DRAWING NO. - 23-00093 - FP - 301

3 Thompson Road - Floor Plan Scale: 1:200 @ A3

