


All measurements are to be checked on-site for validation and authenticity with layouts indicative only

No amendments or copies are to be produced without prior consent from Rapleys LLP. Do not scale from drawing


Ref	Date	Revision

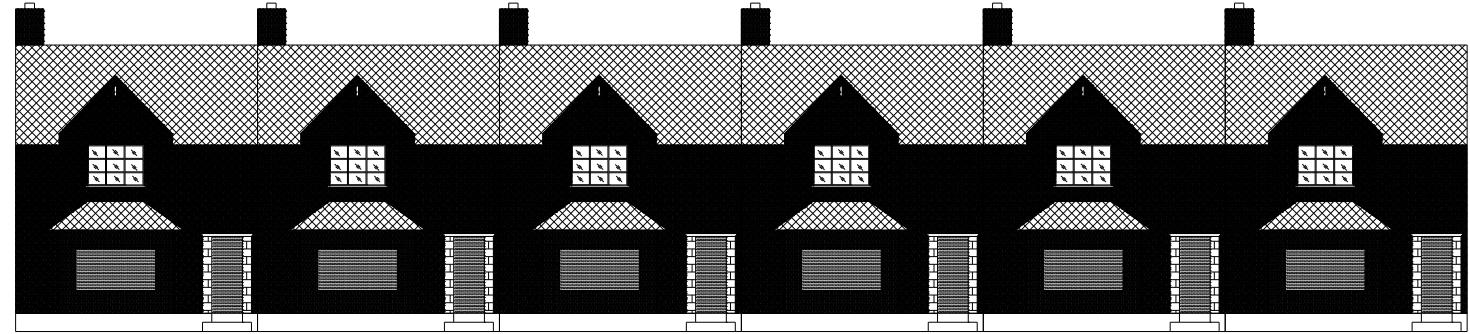

Existing Front Elevation

Roof repairs to include replacing damaged timbers and roof tiles on a like for like basis

Chimney repairs to include repairing damaged render replacing / repairing flues, brickwork, chimney pots etc.

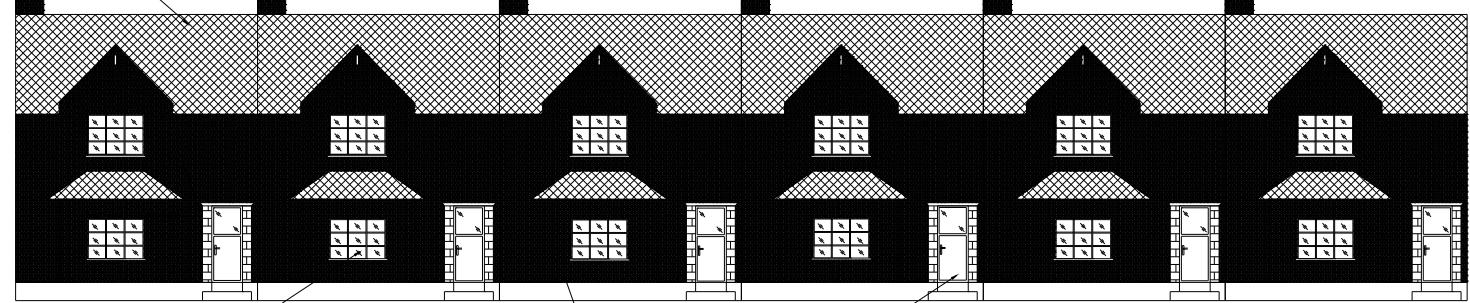

Proposed Front Elevation

Replace any damaged windows to match existing profile

Render repairs to elevations

Replace any damaged doors to match existing profile

Client
Annington Homes

Job Title
Annington Homes Site,
Grays Rd, Uxbridge,
London, UB10 0QZ

Drawing Title
Existing & Proposed Front Elevation

Scale 1:200 Size A3 Date January 2023 Drawn DH

RAPLEYS

RAPLEYS LLP
33 Jermyn Street,
LONDON SW1Y 6DN
Tel: 0370 777 6292
www.rapleys.com

DRAWING NO. - 23-00093 - BL2 001

Block 2 - Front Elevations

Scale: 1:200 @ A3

