



All measurements are to be checked on-site for validation and authenticity with layouts indicative only

No amendments or copies are to be produced without prior consent from Rapleys LLP. Do not scale from drawing

Ref	Date	Revision

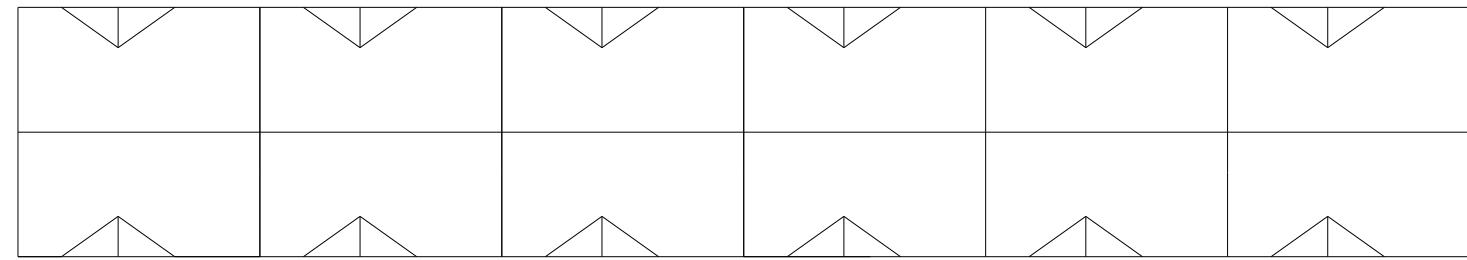

**Existing Roof Plan**

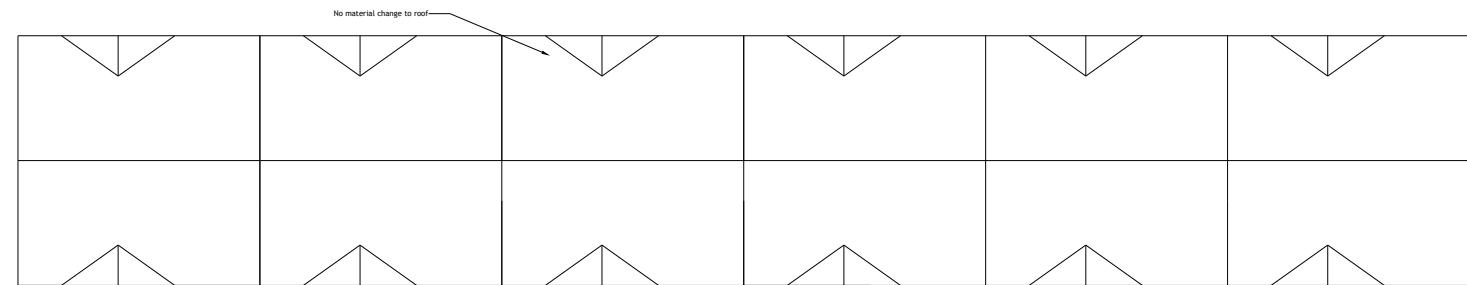

**Proposed Roof Plan**

Client  
Annington Homes

Job Title  
Annington Homes Site,  
Grays Rd, Uxbridge,  
London, UB10 0QZ

Drawing Title  
Roof Plan

Scale    Size    Date    Drawn  
1:200    A3    January 2023    DH

**RAPLEYS**

RAPLEYS LLP  
33 Jermyn Street,  
LONDON SW1Y 6DN  
Tel: 0370 777 6292  
[www.rapleys.com](http://www.rapleys.com)

DRAWING NO. - 23-00093 - BL2 004

**Block 2 - Roof Plan** Scale: 1:200 @ A3

