



All measurements are to be checked on-site for validation and authenticity with layouts indicative only

No amendments or copies are to be produced without prior consent from Rapleys LLP. Do not scale from drawing

Ref	Date	Revision

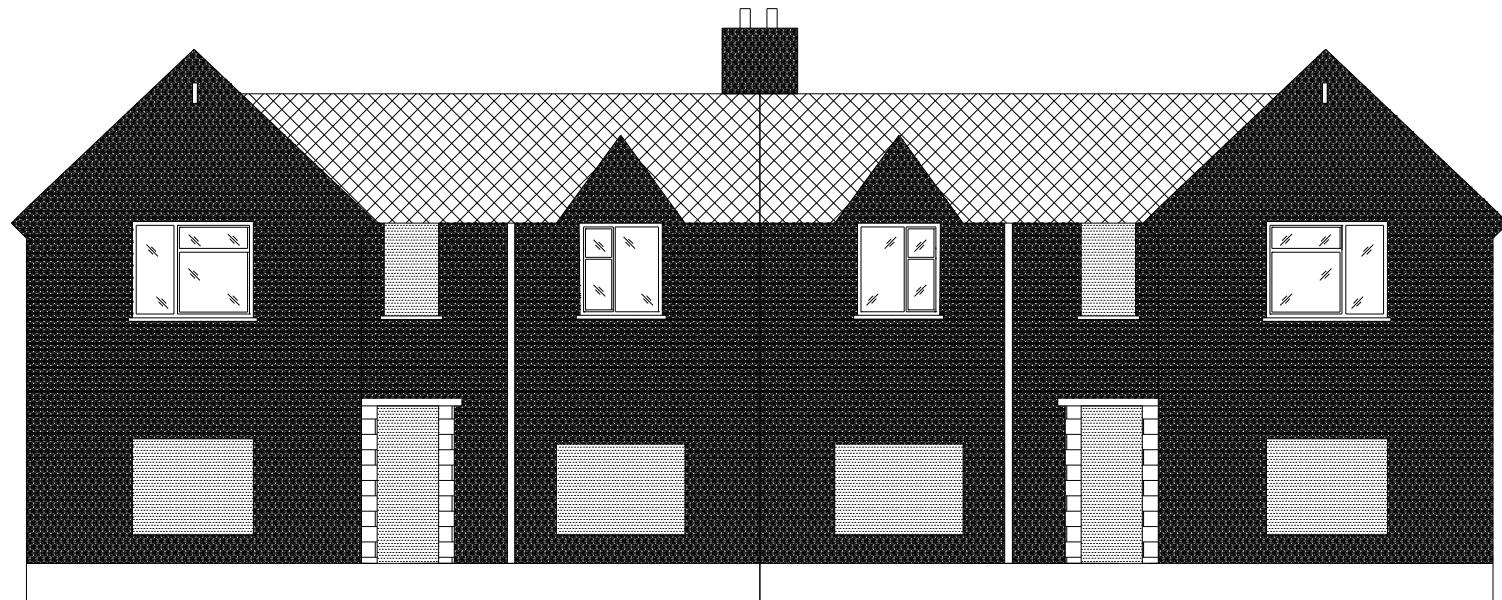

Existing Front Elevation

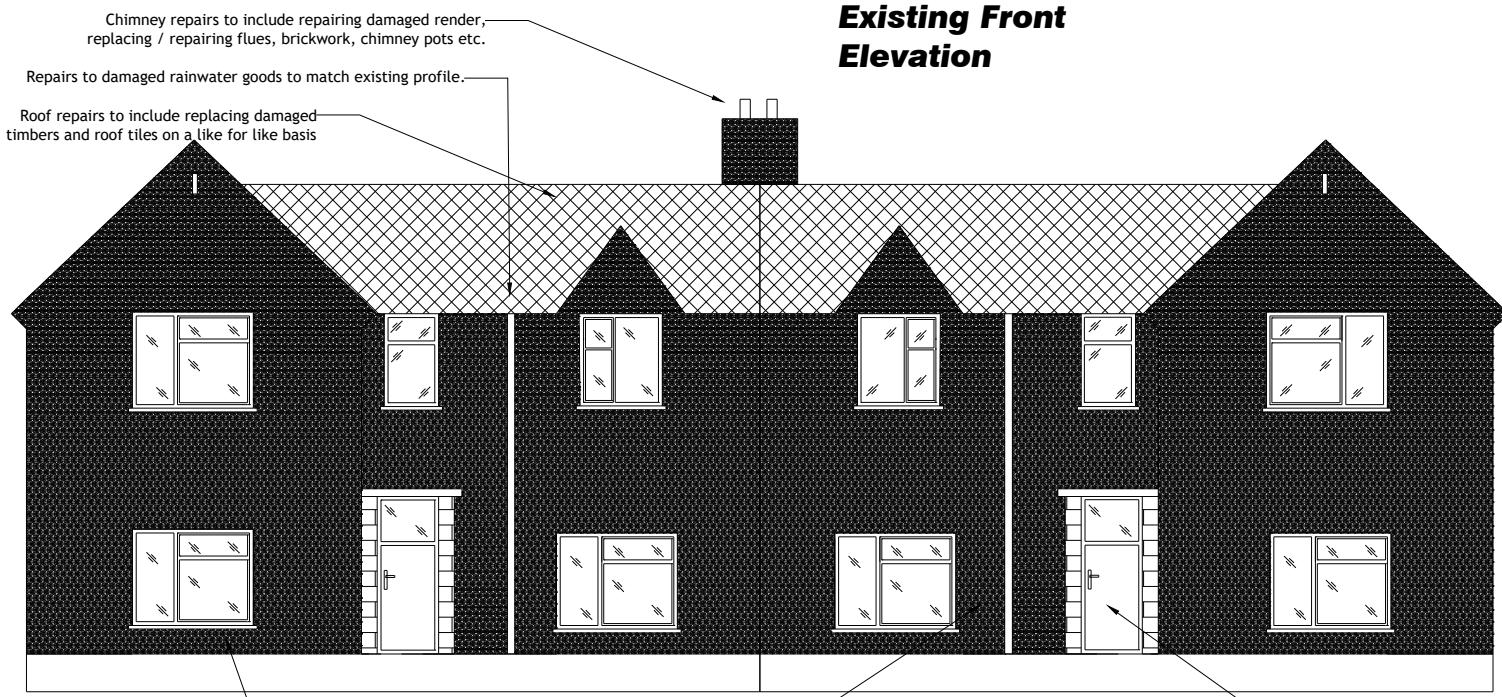

Proposed Front Elevation

Block 3 - Front Elevations

Scale: 1:100 @ A3



Client
Annington Homes

Job Title
Annington Homes Site,
Grays Rd, Uxbridge,
London, UB10 0QZ

Drawing Title
Existing & Proposed
FrontElevation

Scale Size Date Drawn
1:100 A3 January 2023 DH

RAPLEYS

RAPLEYS LLP
33 Jermyn Street,
LONDON SW1Y 6DN
Tel: 0370 777 6292
www.rapleys.com

DRAWING NO. - 23-00093 - BL3 001